
 
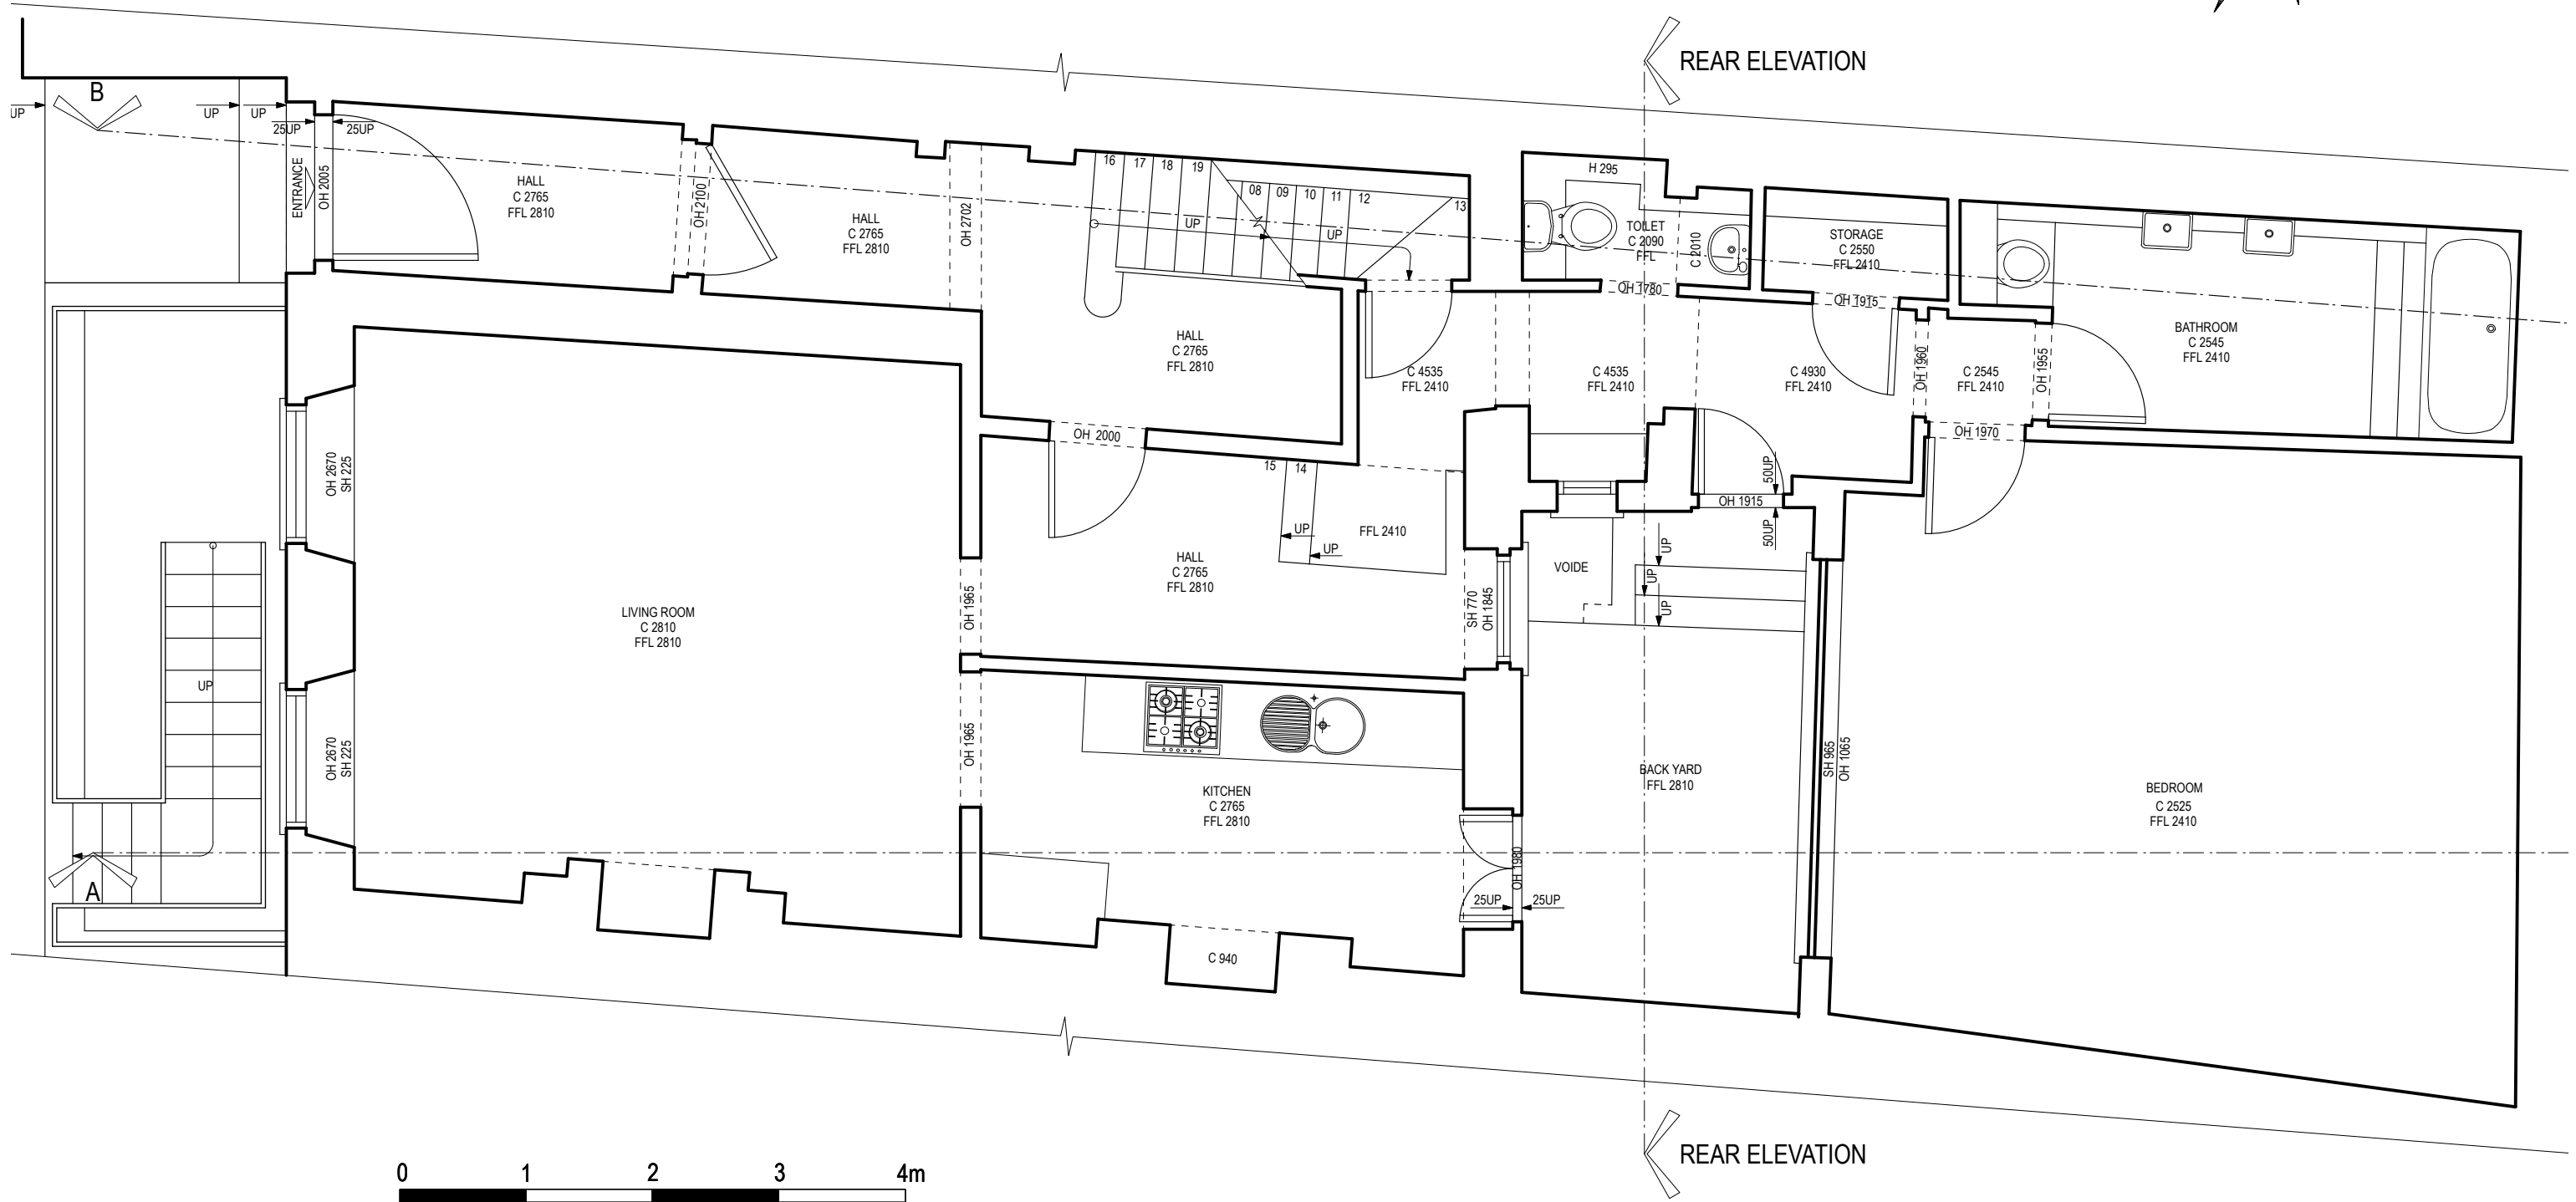


GROUND FLOOR PLAN

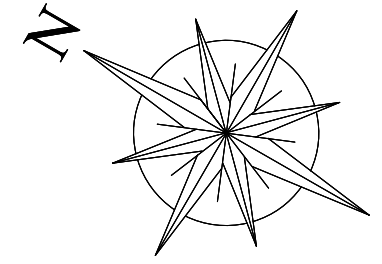

PLANNING

This is a rough sketch drawing showing general layout and is intended for discussion and general layout purposes only.

No warrant as to the precision of this drawing is given nor should be inferred.

Godsmark Architecture Ltd retain copyright of this drawing. It may not be copied, altered or reproduced in any way without their written authority. © Godsmark Architecture Ltd

**GODSMARK Architecture**  
 KENT LONDON  
 91a Front Road, Woodchurch Kent TN26 3SF  
 Unit 9, Shoreditch Town Hall, 380 Old St, London EC1V 9LT  
 Tel: 01233 861 114 Email: mail@godsmarkarchitecture.com  
 www.godsmarkarchitecture.com

Tel: 020 7739 0399  
 Email: mail@godsmarkarchitecture.com

Project name:  
 37 Grafton Way, London W1T 5DG

Drawing name: Ground Floor Plan as Existing		
Date: Feb. 2018	Job no: 760GW	Drawing no: PA02
Scale: 1:50 @ A3	Revision: -	Drawn by: BH

**GODSMARK Architecture**