

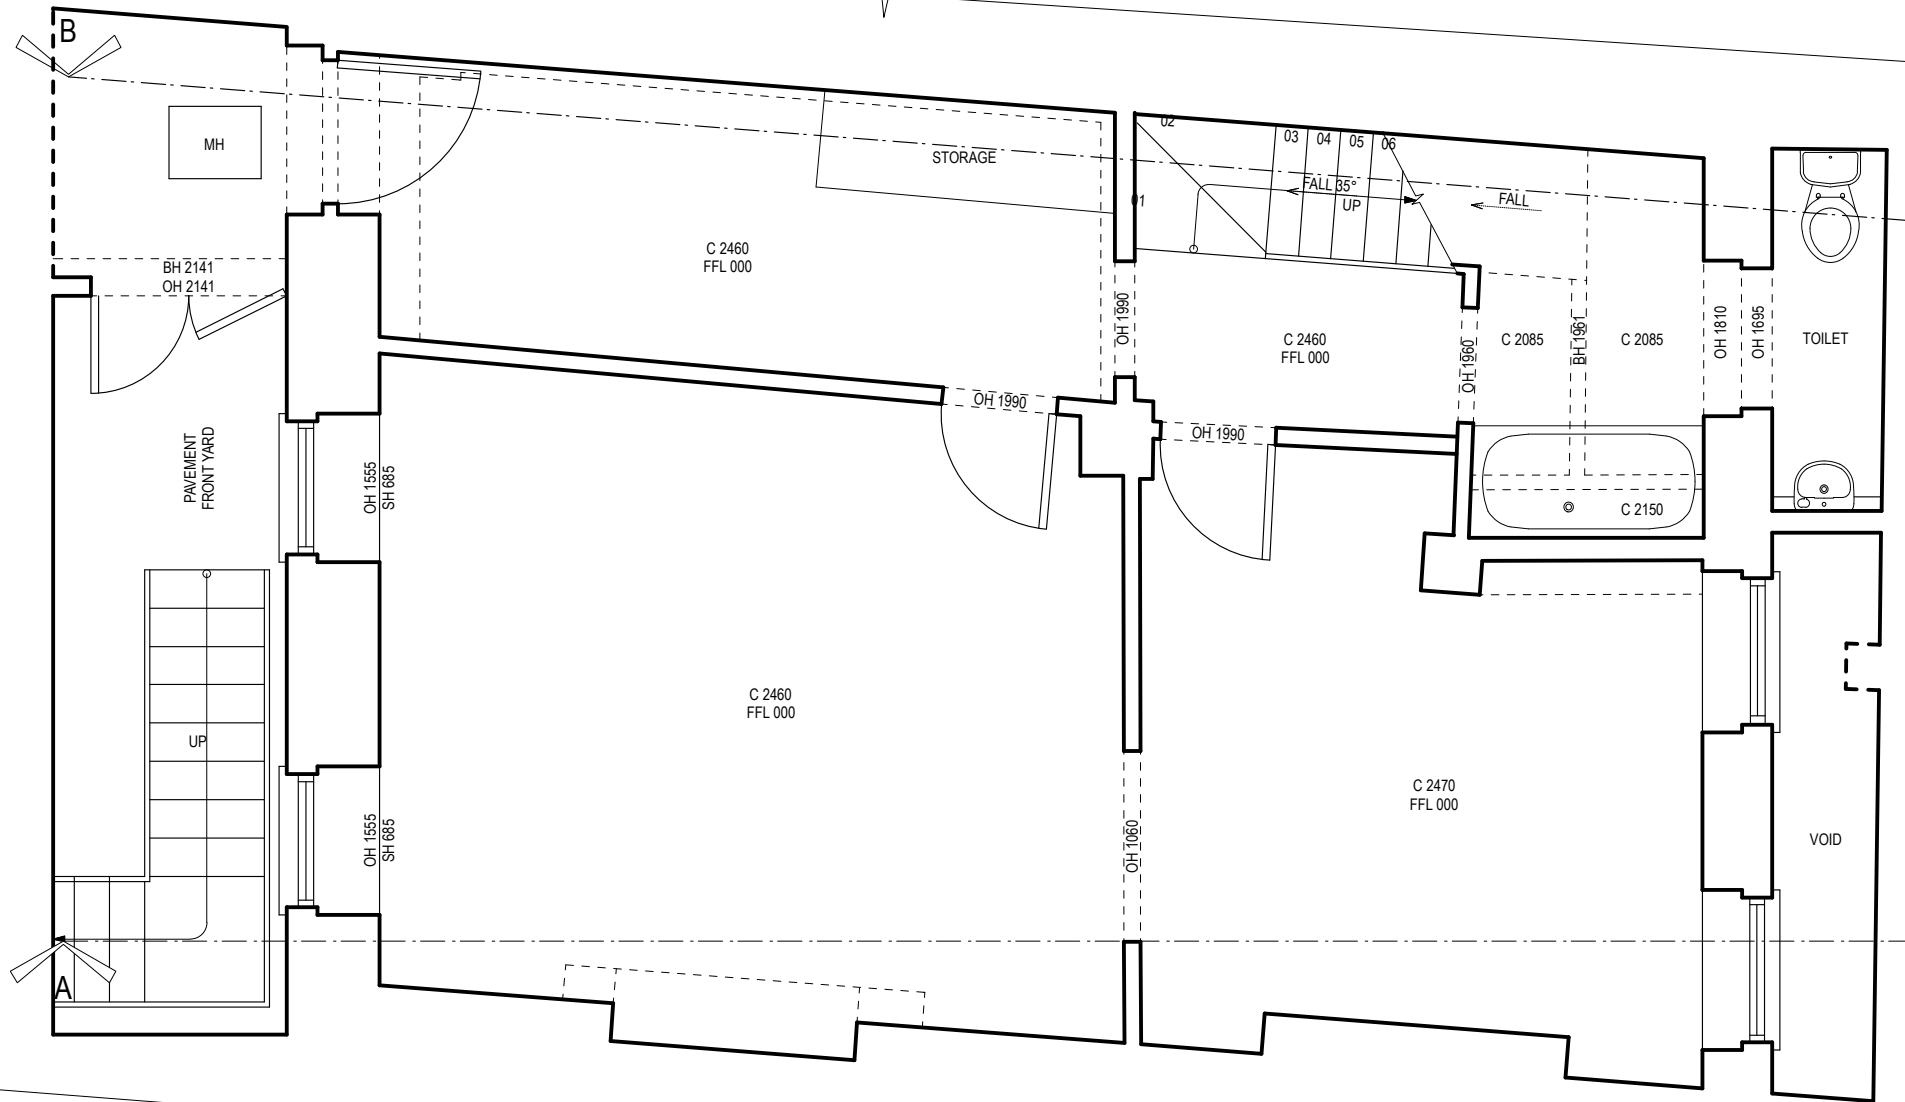


BASEMENT PLAN

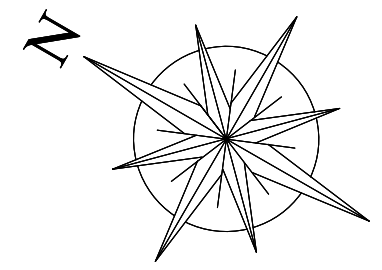

REAR ELEVATION

REAR ELEVATION

 

PLANNING

This is a rough sketch drawing showing general layout and is intended for discussion and general layout purposes only.

No warrant as to the precision of this drawing is given nor should be inferred.

Godsmark Architecture Ltd retain copyright of this drawing. It may not be copied, altered or reproduced in any way without their written authority. © Godsmark Architecture Ltd

GODSMARK Architecture
 KENT LONDON
 91a Front Road, Woodchurch Kent TN26 3SF
 Unit 9, Shoreditch Town Hall, 380 Old St, London EC1V 9LT
 Tel: 01233 861 114 Email: mail@godsmarkarchitecture.com
 www.godsmarkarchitecture.com

Drawing name: Basement Plan as Existing		
Date: Feb. 2018	Job no: 760GW	Drawing no: PA03
Scale: 1:50 @ A3	Revision: -	Drawn by: BH

Project name:
37 Grafton Way, London W1T 5DG

GODSMARK Architecture