


MARTINS CAMISULI Unit 1, 2A Oakford Road, London NW5 1AH Tel 020 7267 86 22

JOB TITLE: 12 A Caversham Rd.
DRWG TITLE: Proposed Lower Ground GA
DRWG NO: MC/180(02)_01
SCALE: 1.50
DATE: February 2018

REVISION: D 03.07.18 Side stair omitted

**ALL DIMENSIONS INDICATED ON THIS DRAWING ARE SUBJECT TO ALTERATIONS ONCE ON SITE.
 CONFIRM ALL DIMENSION ON SITE PRIOR TO ORDERING AND CONSTRUCTION**

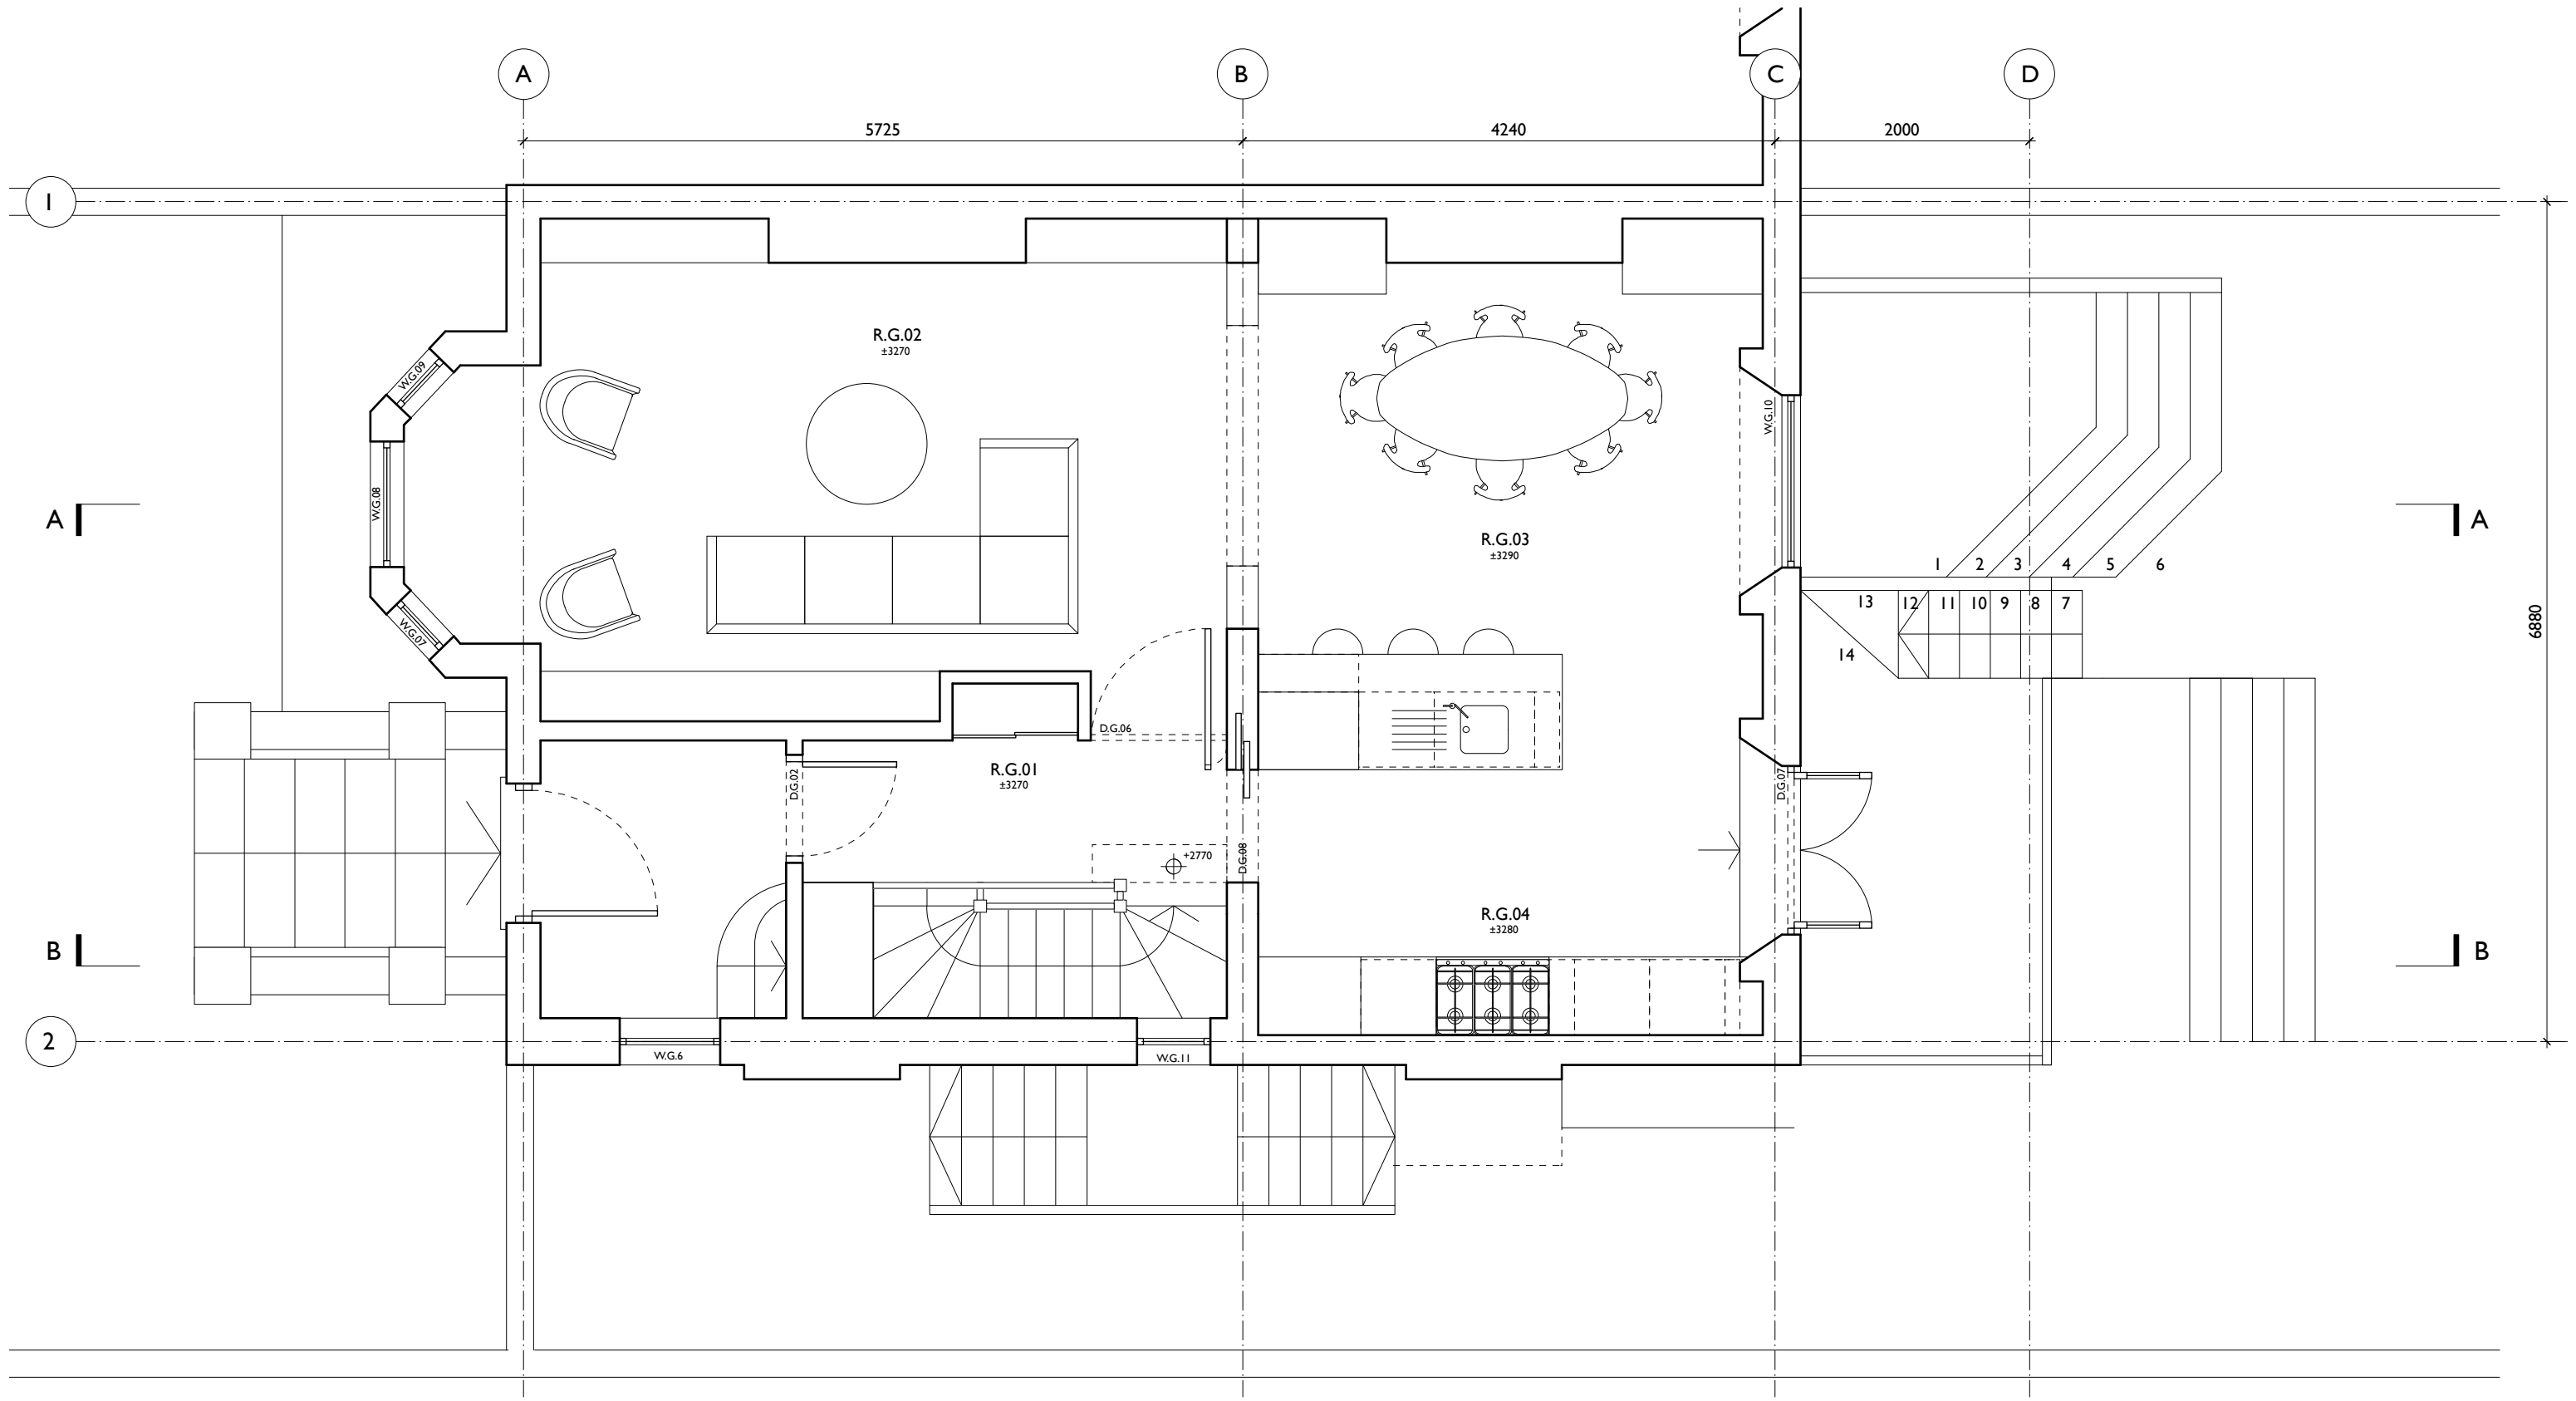


MARTINS CAMISULI Unit 1, 2A Oakford Road, London NW5 1AH Tel 020 7267 86 22


JOB TITLE: 12 A Caversham Rd.
DRWG TITLE: Proposed Ground GA
DRWG NO: MC/180(02)_02
SCALE: 1:50
DATE: February 2018

REVISION: C 03.07.18 Side stair omitted

**ALL DIMENSIONS INDICATED ON THIS DRAWING ARE SUBJECT TO ALTERATIONS ONCE ON SITE.
 CONFIRM ALL DIMENSION ON SITE PRIOR TO ORDERING AND CONSTRUCTION**

 

Brick screen Option

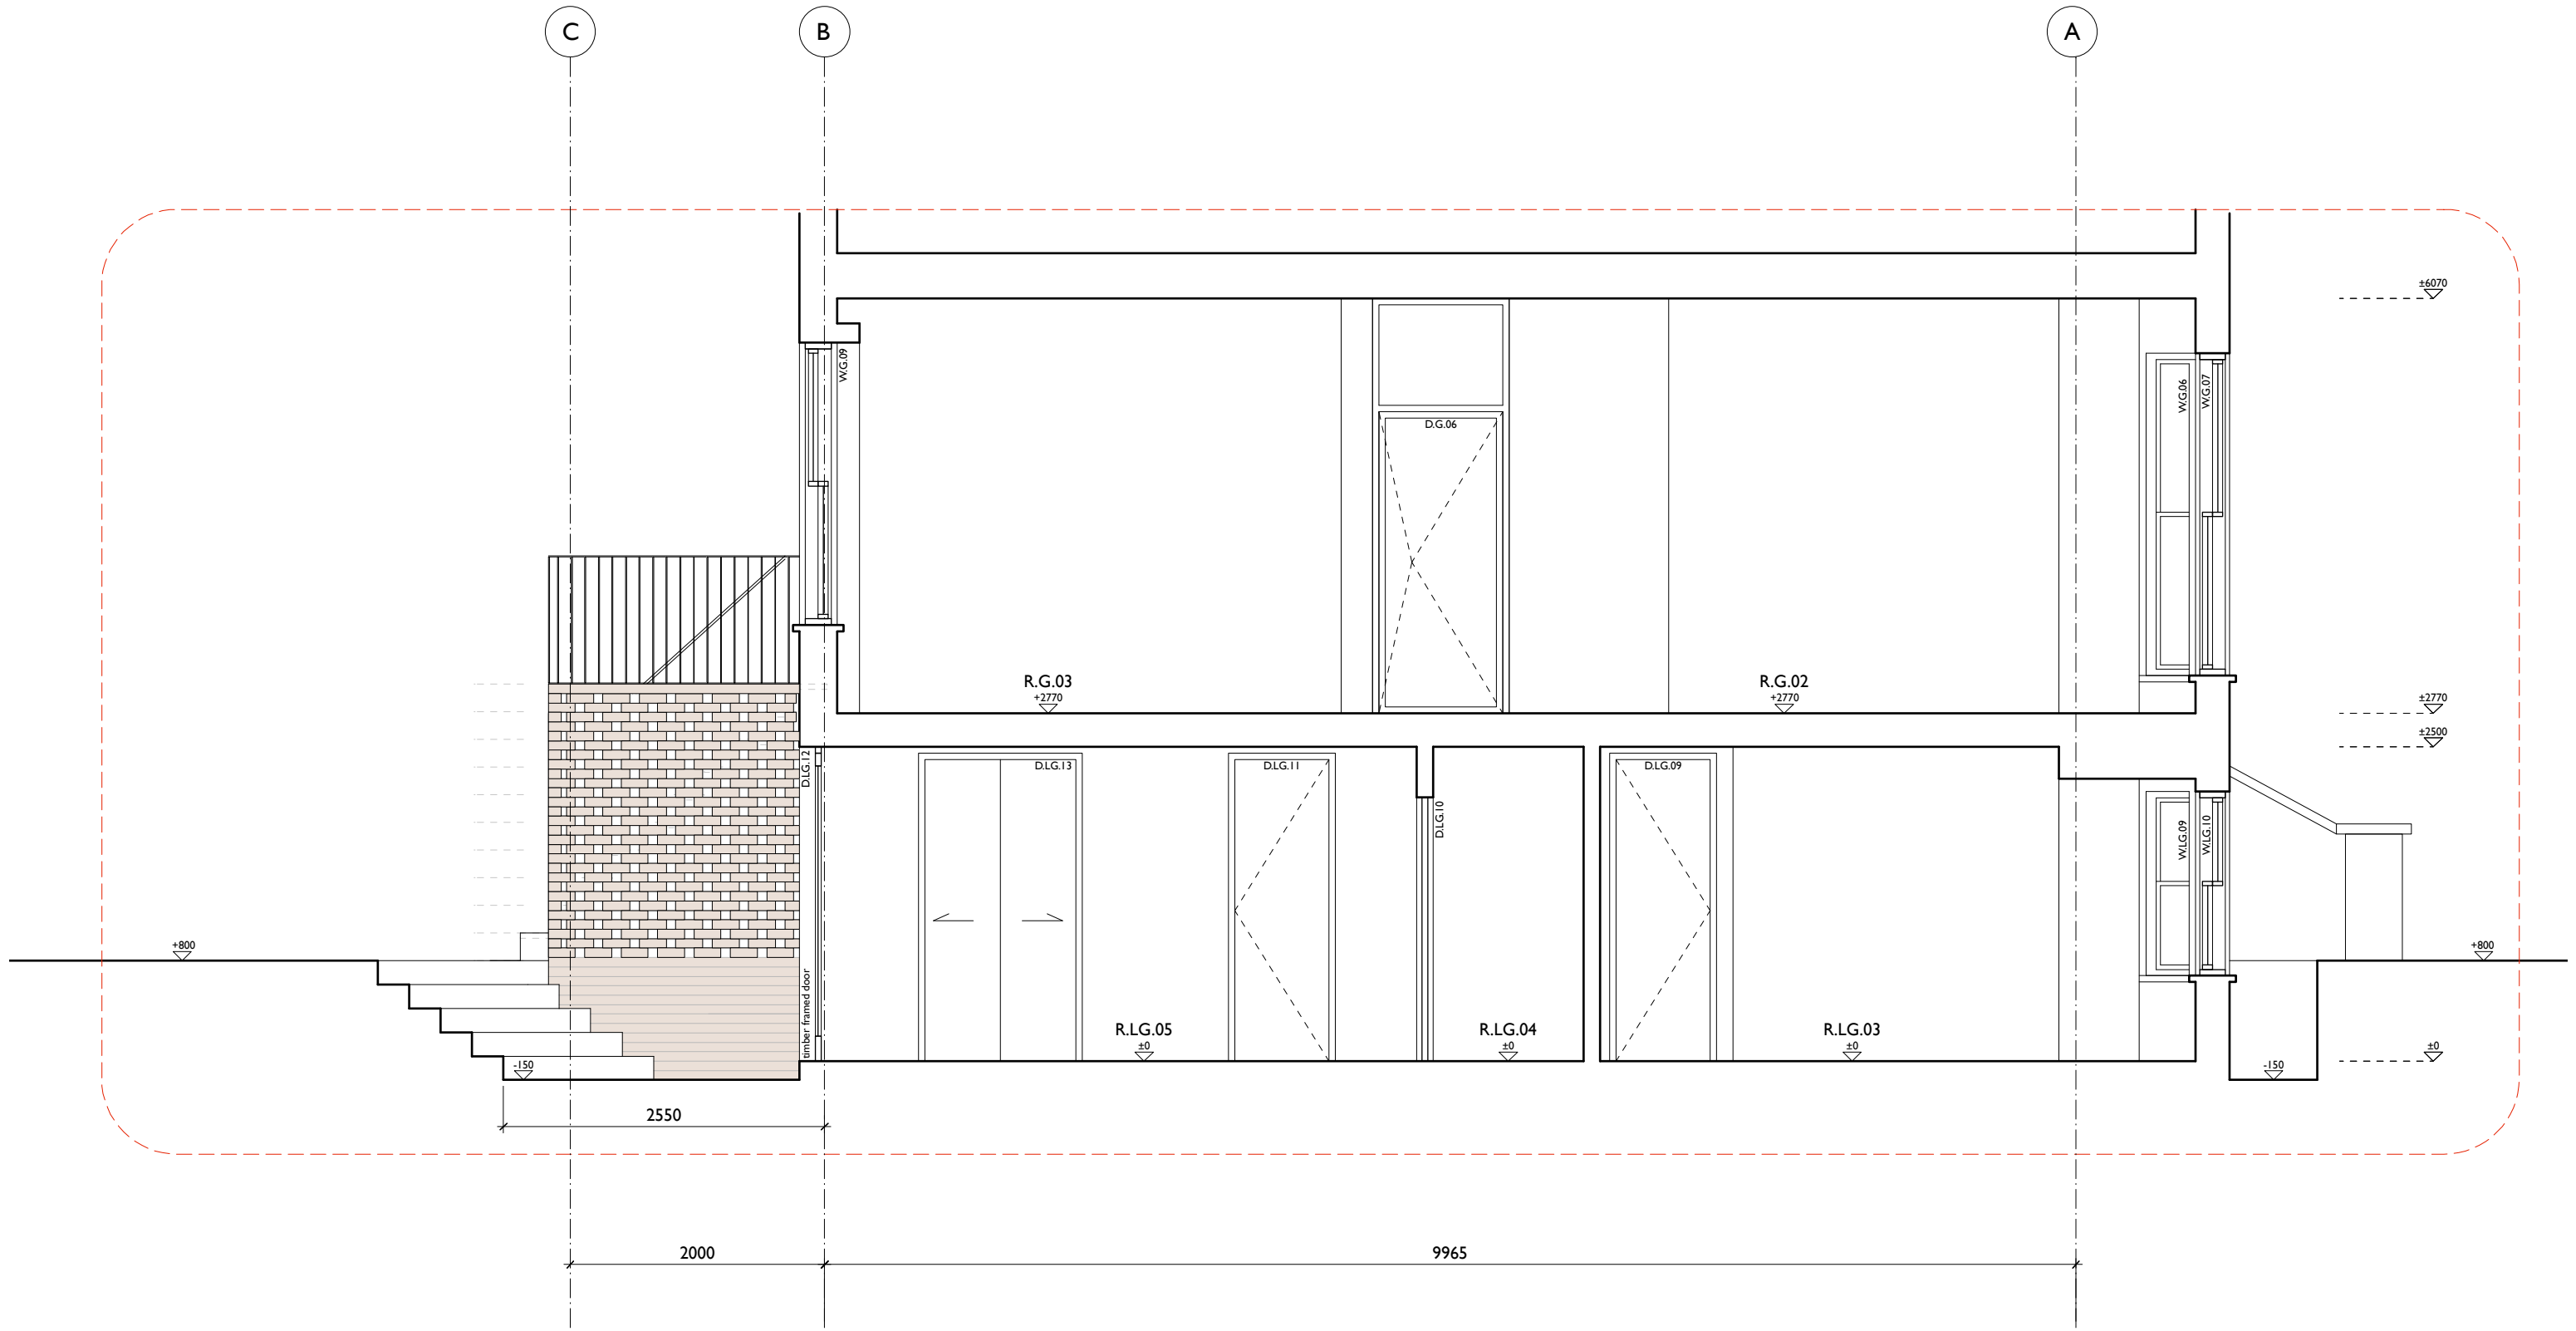

MARTINS CAMISULI Unit 1, 2A Oakford Road, London NW5 1AH Tel 020 7267 86 22


JOB TITLE: 12 A Caversham Rd.
DRWG TITLE: Proposed Section A-A GA
DRWG NO: MC/180(02)_03
SCALE: 1:50
DATE: February 2018

REVISION: C 03.07.18 Side stair omitted

**ALL DIMENSIONS INDICATED ON THIS DRAWING ARE SUBJECT TO ALTERATIONS ONCE ON SITE.
 CONFIRM ALL DIMENSION ON SITE PRIOR TO ORDERING AND CONSTRUCTION**

Scale bar



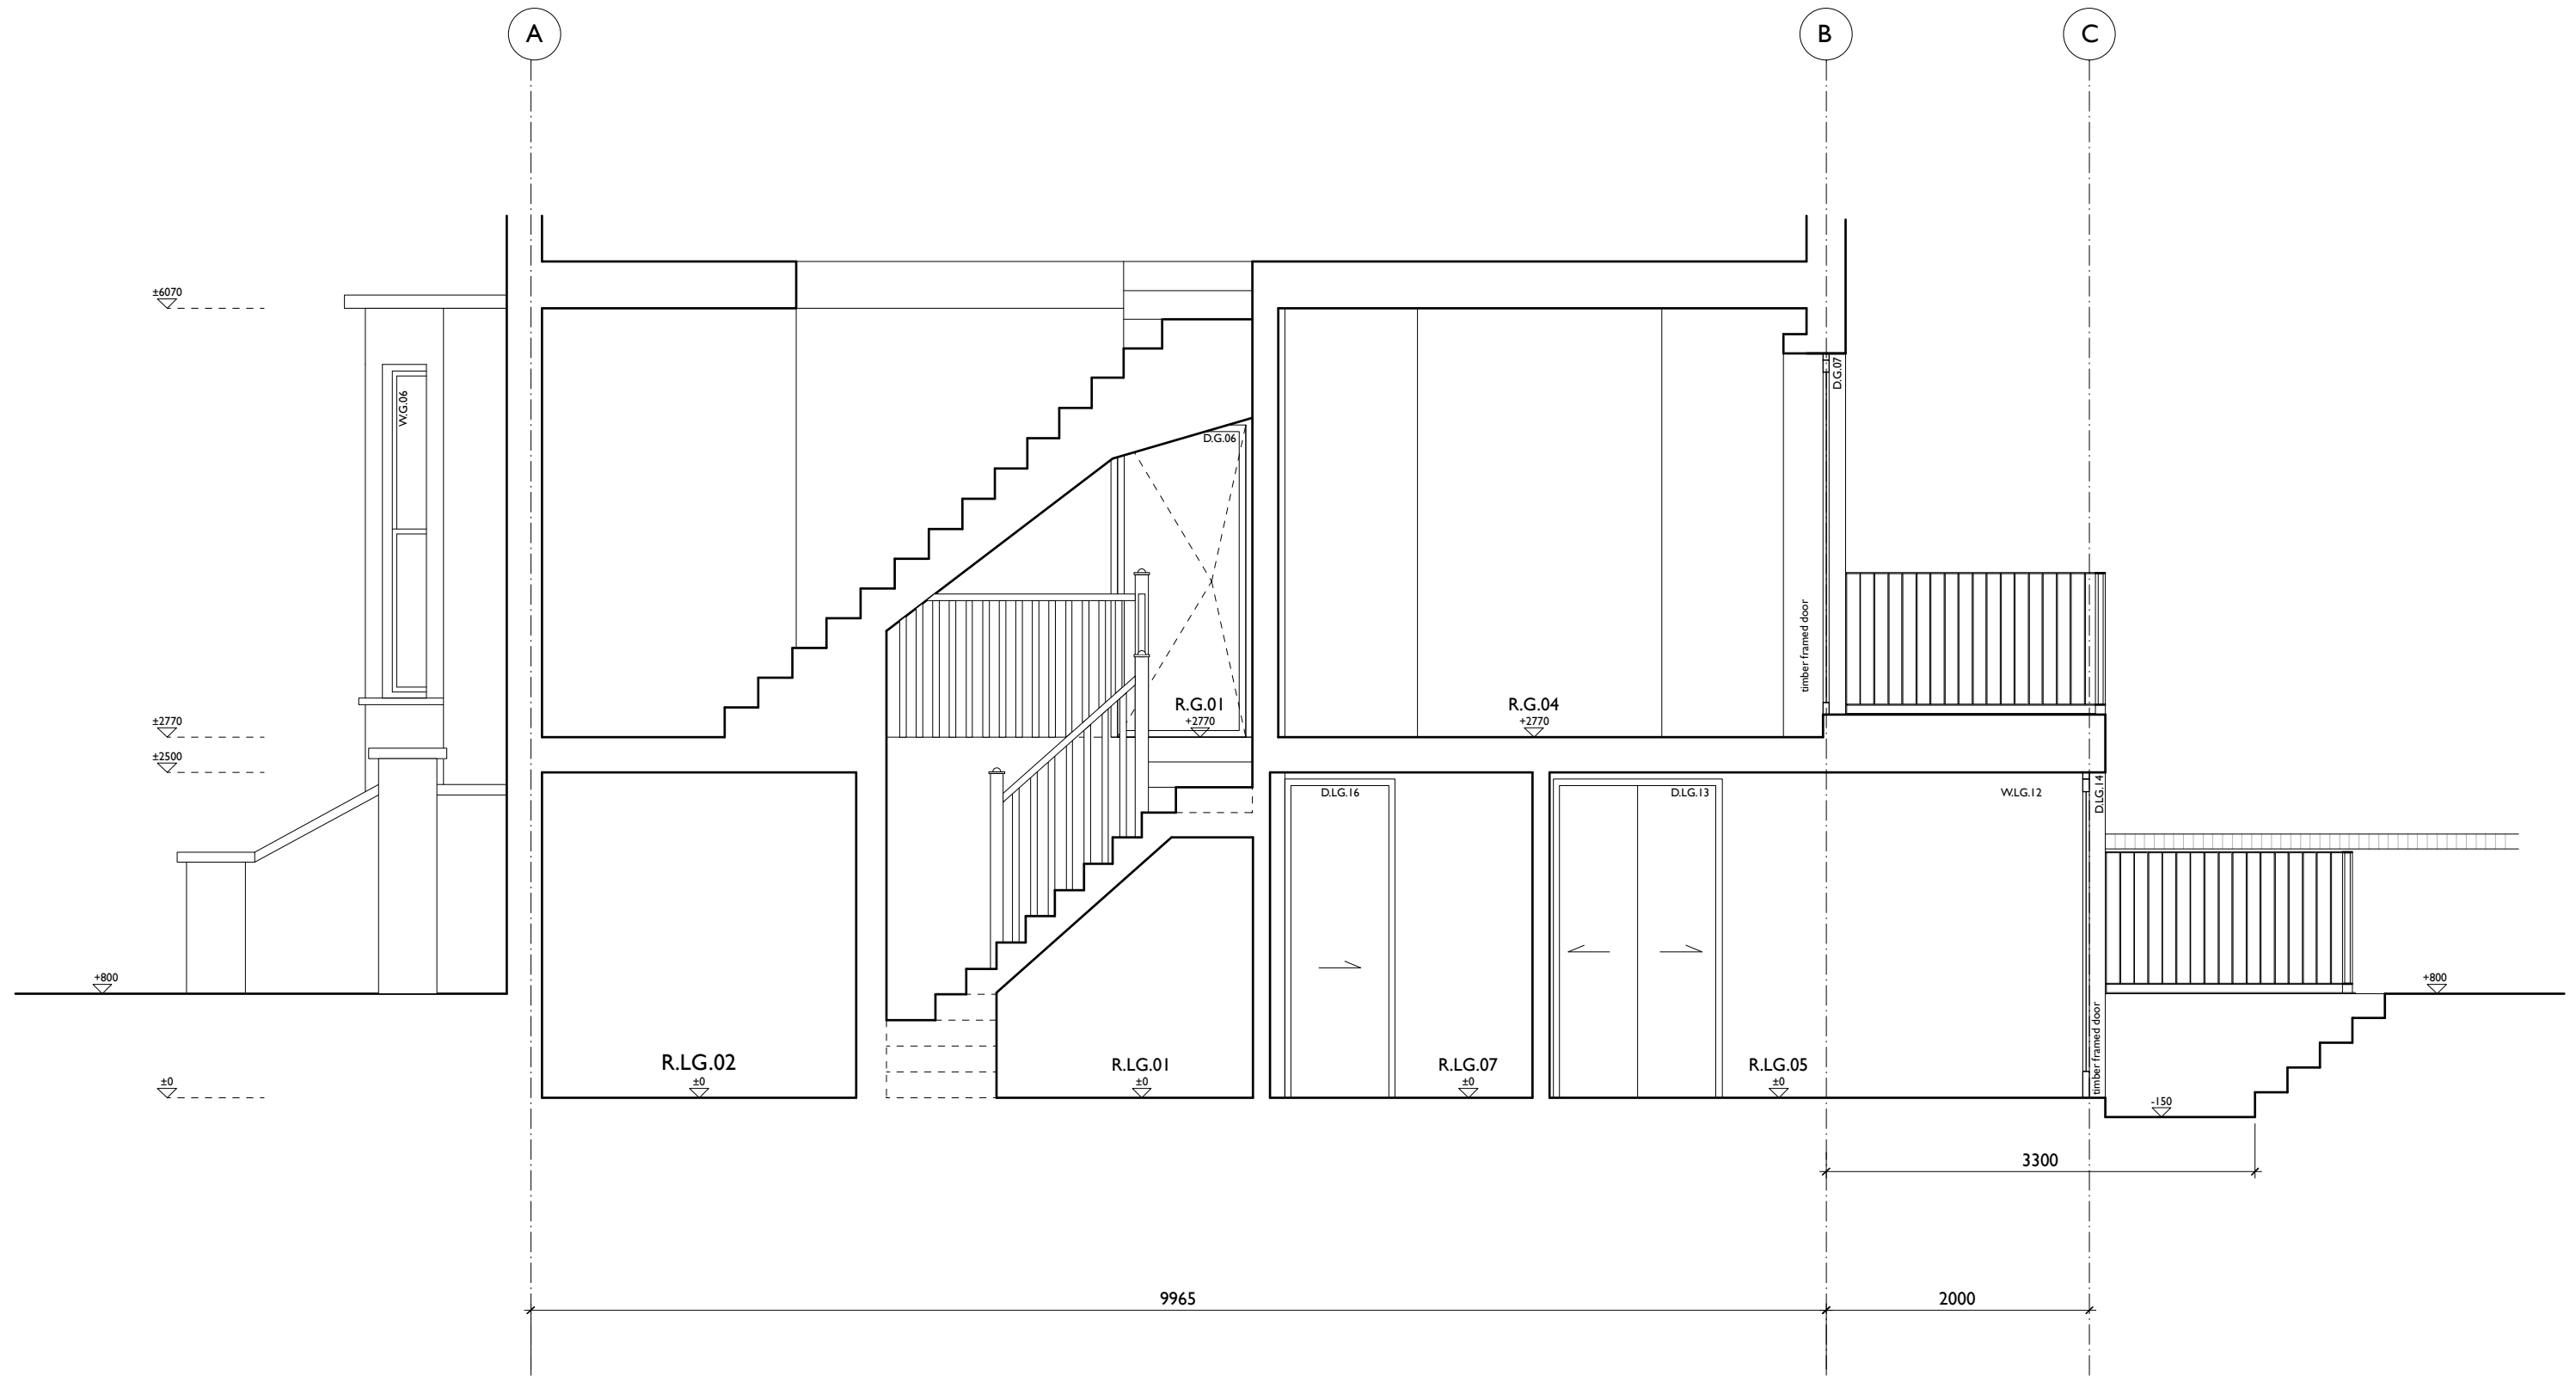


MARTINS CAMISULI Unit 1, 2A Oakford Road, London NW5 1AH Tel 020 7267 86 22


JOB TITLE: 12 A Caversham Rd.
DRWG TITLE: Proposed Section B-B GA
DRWG NO: MC/180(02)_04
SCALE: 1.50
DATE: February 2018

REVISION: C 03.07.18 Side stair omitted

**ALL DIMENSIONS INDICATED ON THIS DRAWING ARE SUBJECT TO ALTERATIONS ONCE ON SITE.
 CONFIRM ALL DIMENSION ON SITE PRIOR TO ORDERING AND CONSTRUCTION**

Scale bar

 

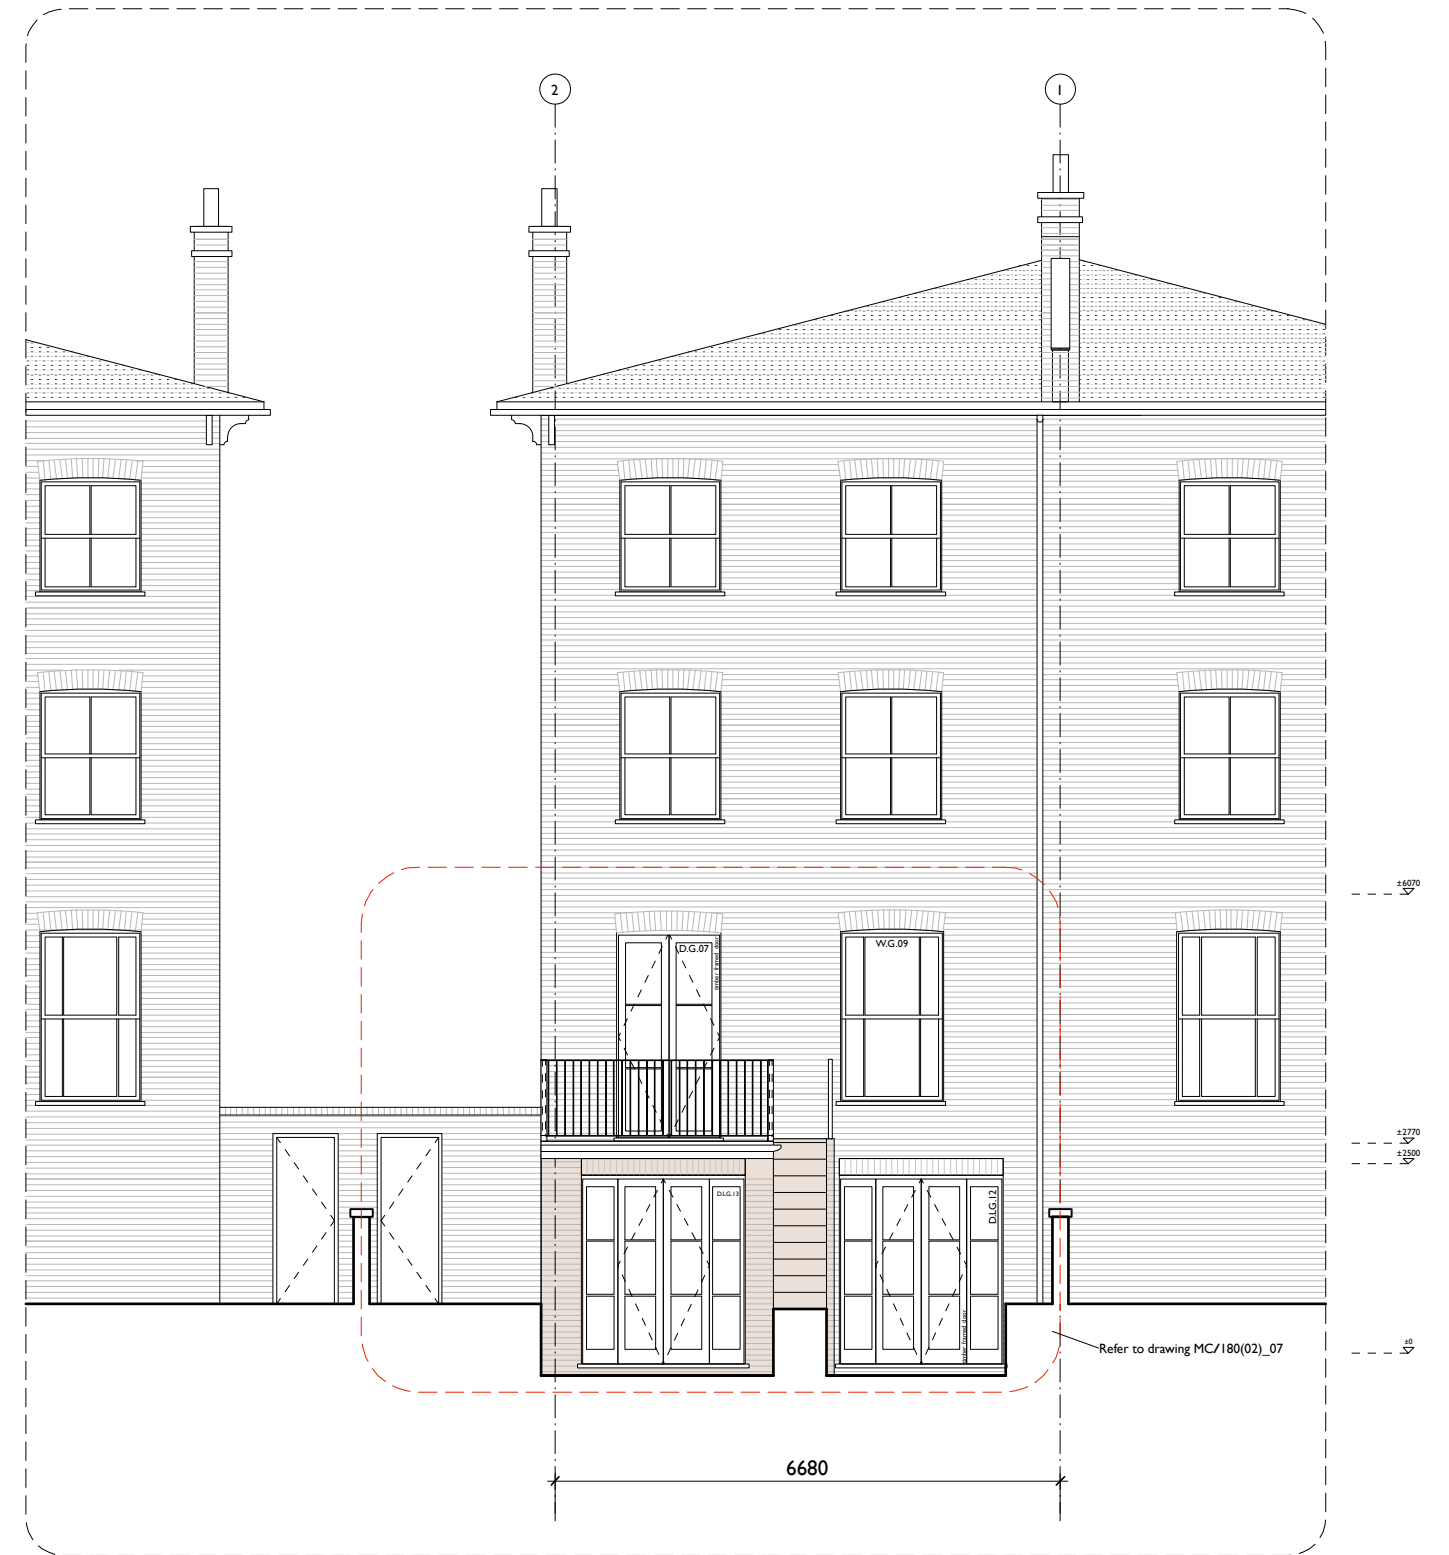

MARTINS CAMISULI Unit 1, 2A Oakford Road, London NW5 1AH Tel 020 7267 86 22

JOB TITLE: 12 A Caversham Rd.

REVISION: D 03.07.18 Side stair omitted

DRWG TITLE: Proposed Side/Rear Elevations GA


DRWG NO: MC/180(02)_05

SCALE: 1:100

DATE: February 2018

**ALL DIMENSIONS INDICATED ON THIS DRAWING ARE SUBJECT TO ALTERATIONS ONCE ON SITE.
CONFIRM ALL DIMENSION ON SITE PRIOR TO ORDERING AND CONSTRUCTION**



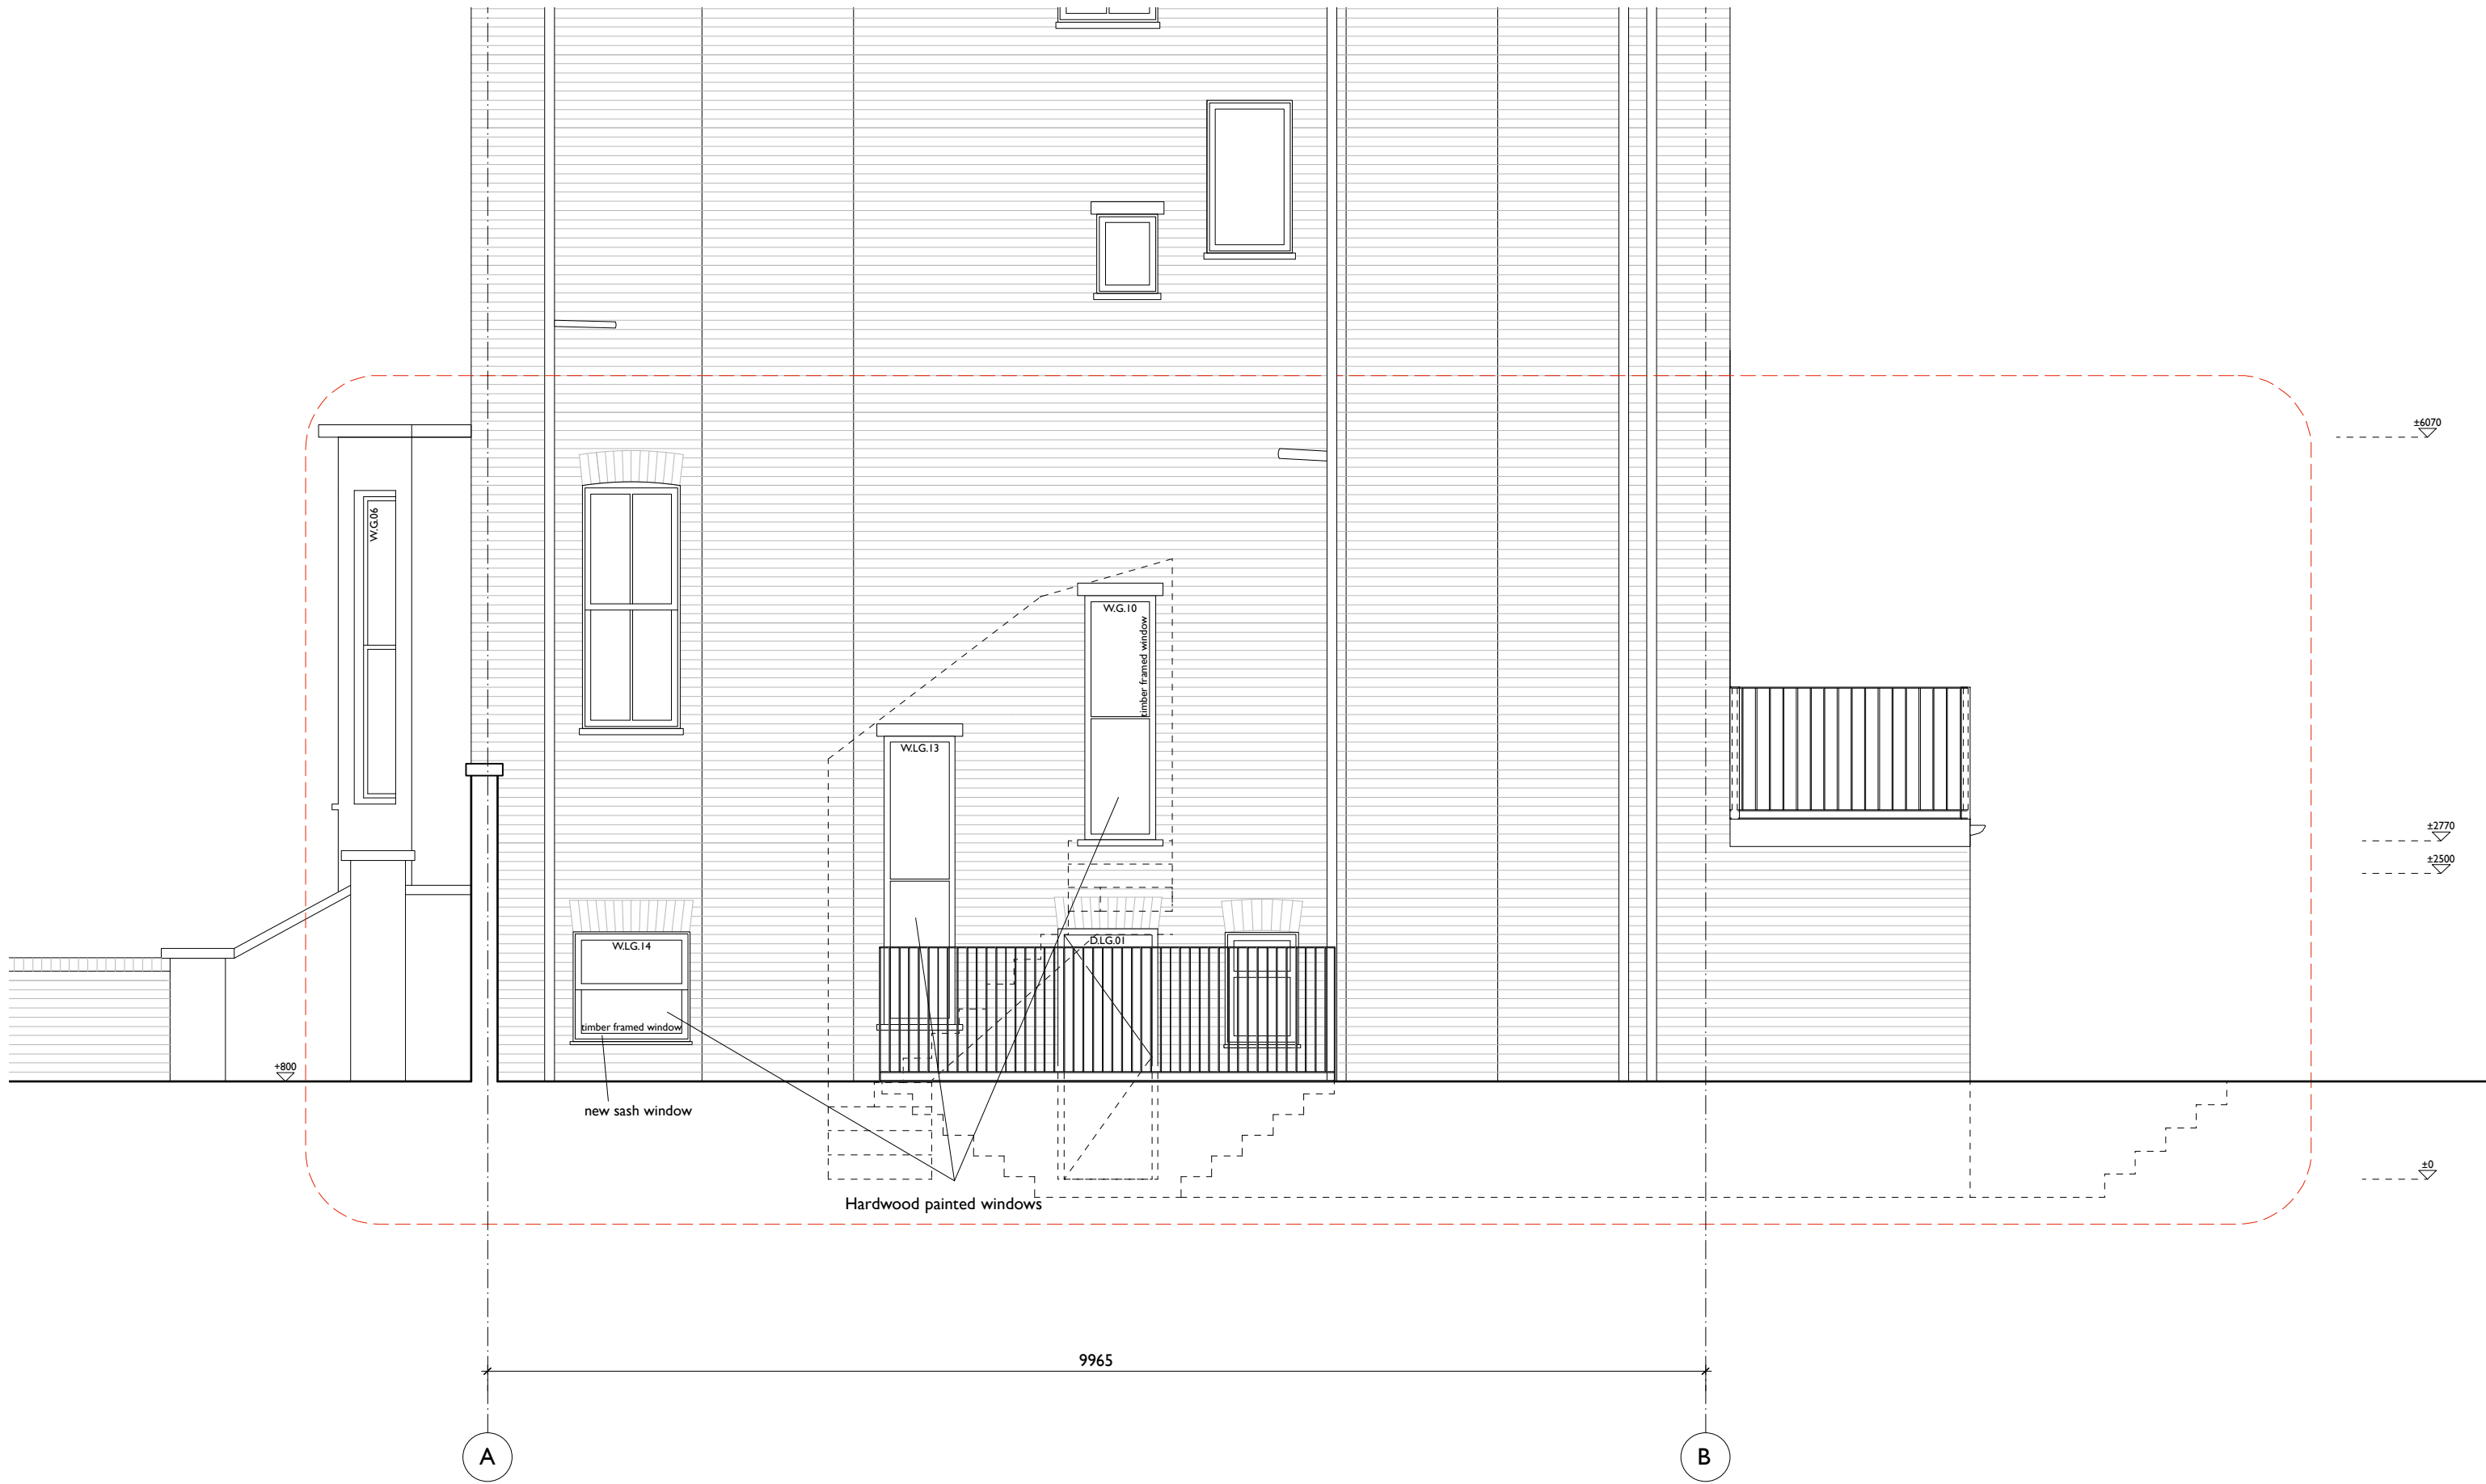

MARTINS CAMISULI Unit 1, 2A Oakford Road, London NW5 1AH Tel 020 7267 86 22

JOB TITLE: 12 A Caversham Rd.
DRWG TITLE: Proposed Side Elevation GA
DRWG NO: MC/180(02)_06
SCALE: 1:50
DATE: February 2018

REVISION: C 03.07.18 Side stair omitted

Scale bar



**ALL DIMENSIONS INDICATED ON THIS DRAWING ARE SUBJECT TO ALTERATIONS ONCE ON SITE.
 CONFIRM ALL DIMENSION ON SITE PRIOR TO ORDERING AND CONSTRUCTION**



MARTINS CAMISULI Unit 1, 2A Oakford Road, London NW5 1AH Tel 020 7267 86 22

JOB TITLE: 12 A Caversham Rd.
DRWG TITLE: Proposed Rear Elevation GA
DRWG NO: MC/180(02)_07
SCALE: 1:50
DATE: February 2018

REVISION: F 03.07.18 Side stair omitted

Scale bar



**ALL DIMENSIONS INDICATED ON THIS DRAWING ARE SUBJECT TO ALTERATIONS ONCE ON SITE.
 CONFIRM ALL DIMENSION ON SITE PRIOR TO ORDERING AND CONSTRUCTION**