


PLAN



SECTION

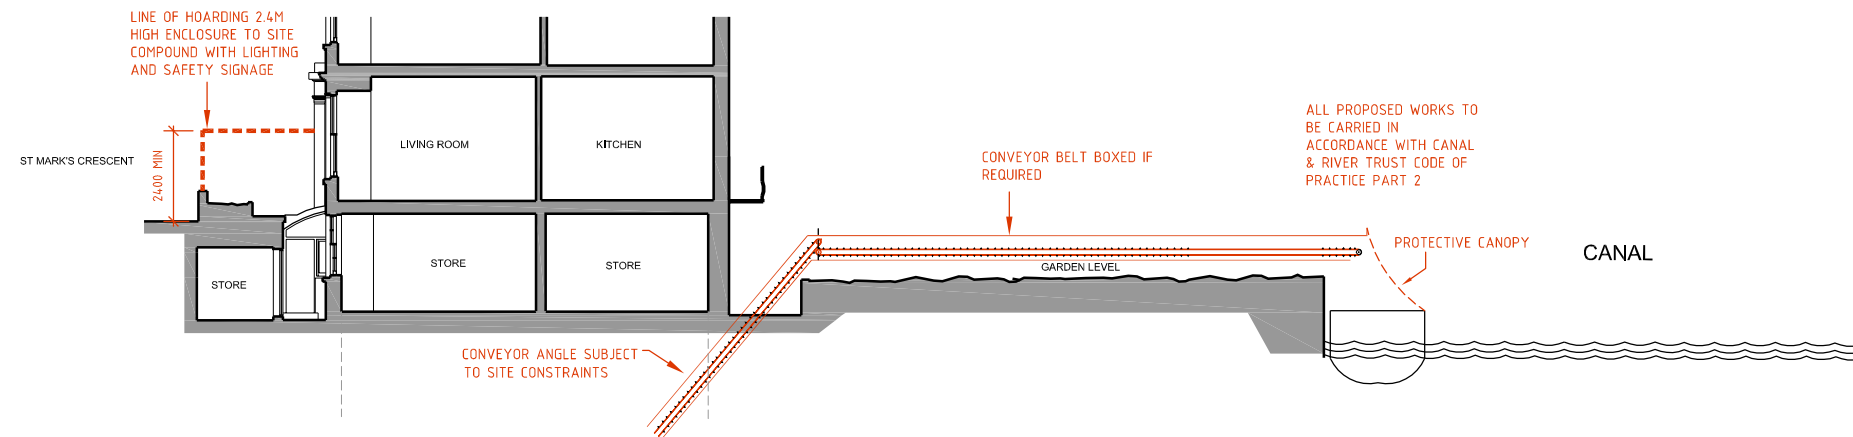

Client london basement

Job ref. LB

Project 31 St Mark's Crescent
London
NW1

Scale 1:200 @ A3

Date March 17

Drawing Title SITE SET-UP
PLAN & SECTION

Drawing No. 16-027-SITE PLAN



the basement
design studio

Suite 17, Maple Court, Grove Park, White Waltham, SL6 3LW
tel. 01628-826066 www.basementdesignstudio.co.uk