

GENERAL NOTES:  
 Do not scale from this drawing.  
 Check drawing on receipt and immediately report any discrepancies to the Architect.  
 Verify all dimensions and levels on site prior to construction.  
 The contents of this drawing are Stiff + Trevillion Architects LLP copyright and shall not be re-used without their written permission.

No.	Date	Revision Notes



1 REAR ELEVATION  
 SCALE 1:100 @ A3



PLANNING

**Stiff + Trevillion**

Stiff + Trevillion Architects Ltd  
 16 Woodfield Road  
 London W9 2BE  
 T +44(0)20 8960 5550  
 F +44(0)20 8969 8668  
 mail@stiffandtrevillion.com  
 www.stiffandtrevillion.com

Project 116 Goldhurst Terrace  
 LONDON NW6

Drawing ELEVATIONS  
 REAR

Project No	Drawing No	Revision
0033	2 002 01	A
Scale 1:50 @ A1 1:100 @ A3	Date MAY 2018	Revised

GENERAL NOTES:  
 Do not scale from this drawing.  
 Check drawing on receipt and immediately report any discrepancies to the Architect.  
 Verify all dimensions and levels on site prior to construction.  
 The contents of this drawing are Stiff + Trevillion Architects LLP copyright and shall not be re-used without their written permission.

No.	Date	Revision Notes



1 FRONT ELEVATION  
 SCALE 1:100 @ A3



PLANNING

Stiff + Trevillion

Stiff + Trevillion Architects Ltd  
 16 Woodfield Road  
 London W9 2BE

T +44(0)20 8960 5550  
 F +44(0)20 8969 8668  
 mail@stiffandtrevillion.com  
 www.stiffandtrevillion.com


Project 116 Goldhurst Terrace  
 LONDON NW6

Drawing ELEVATIONS  
 FRONT


Project No	Drawing No	Revision
0033	2 002 02	-
Scale 1:50 @ A1 1:100 @ A3	Date MAY 2018	Revised

GENERAL NOTES:  
 Do not scale from this drawing.  
 Check drawing on receipt and immediately report any discrepancies to the Architect.  
 Verify all dimensions and levels on site prior to construction.  
 The contents of this drawing are Stiff + Trevillion Architects LLP copyright and shall not be re-used without their written permission.

No.	Date	Revision Notes

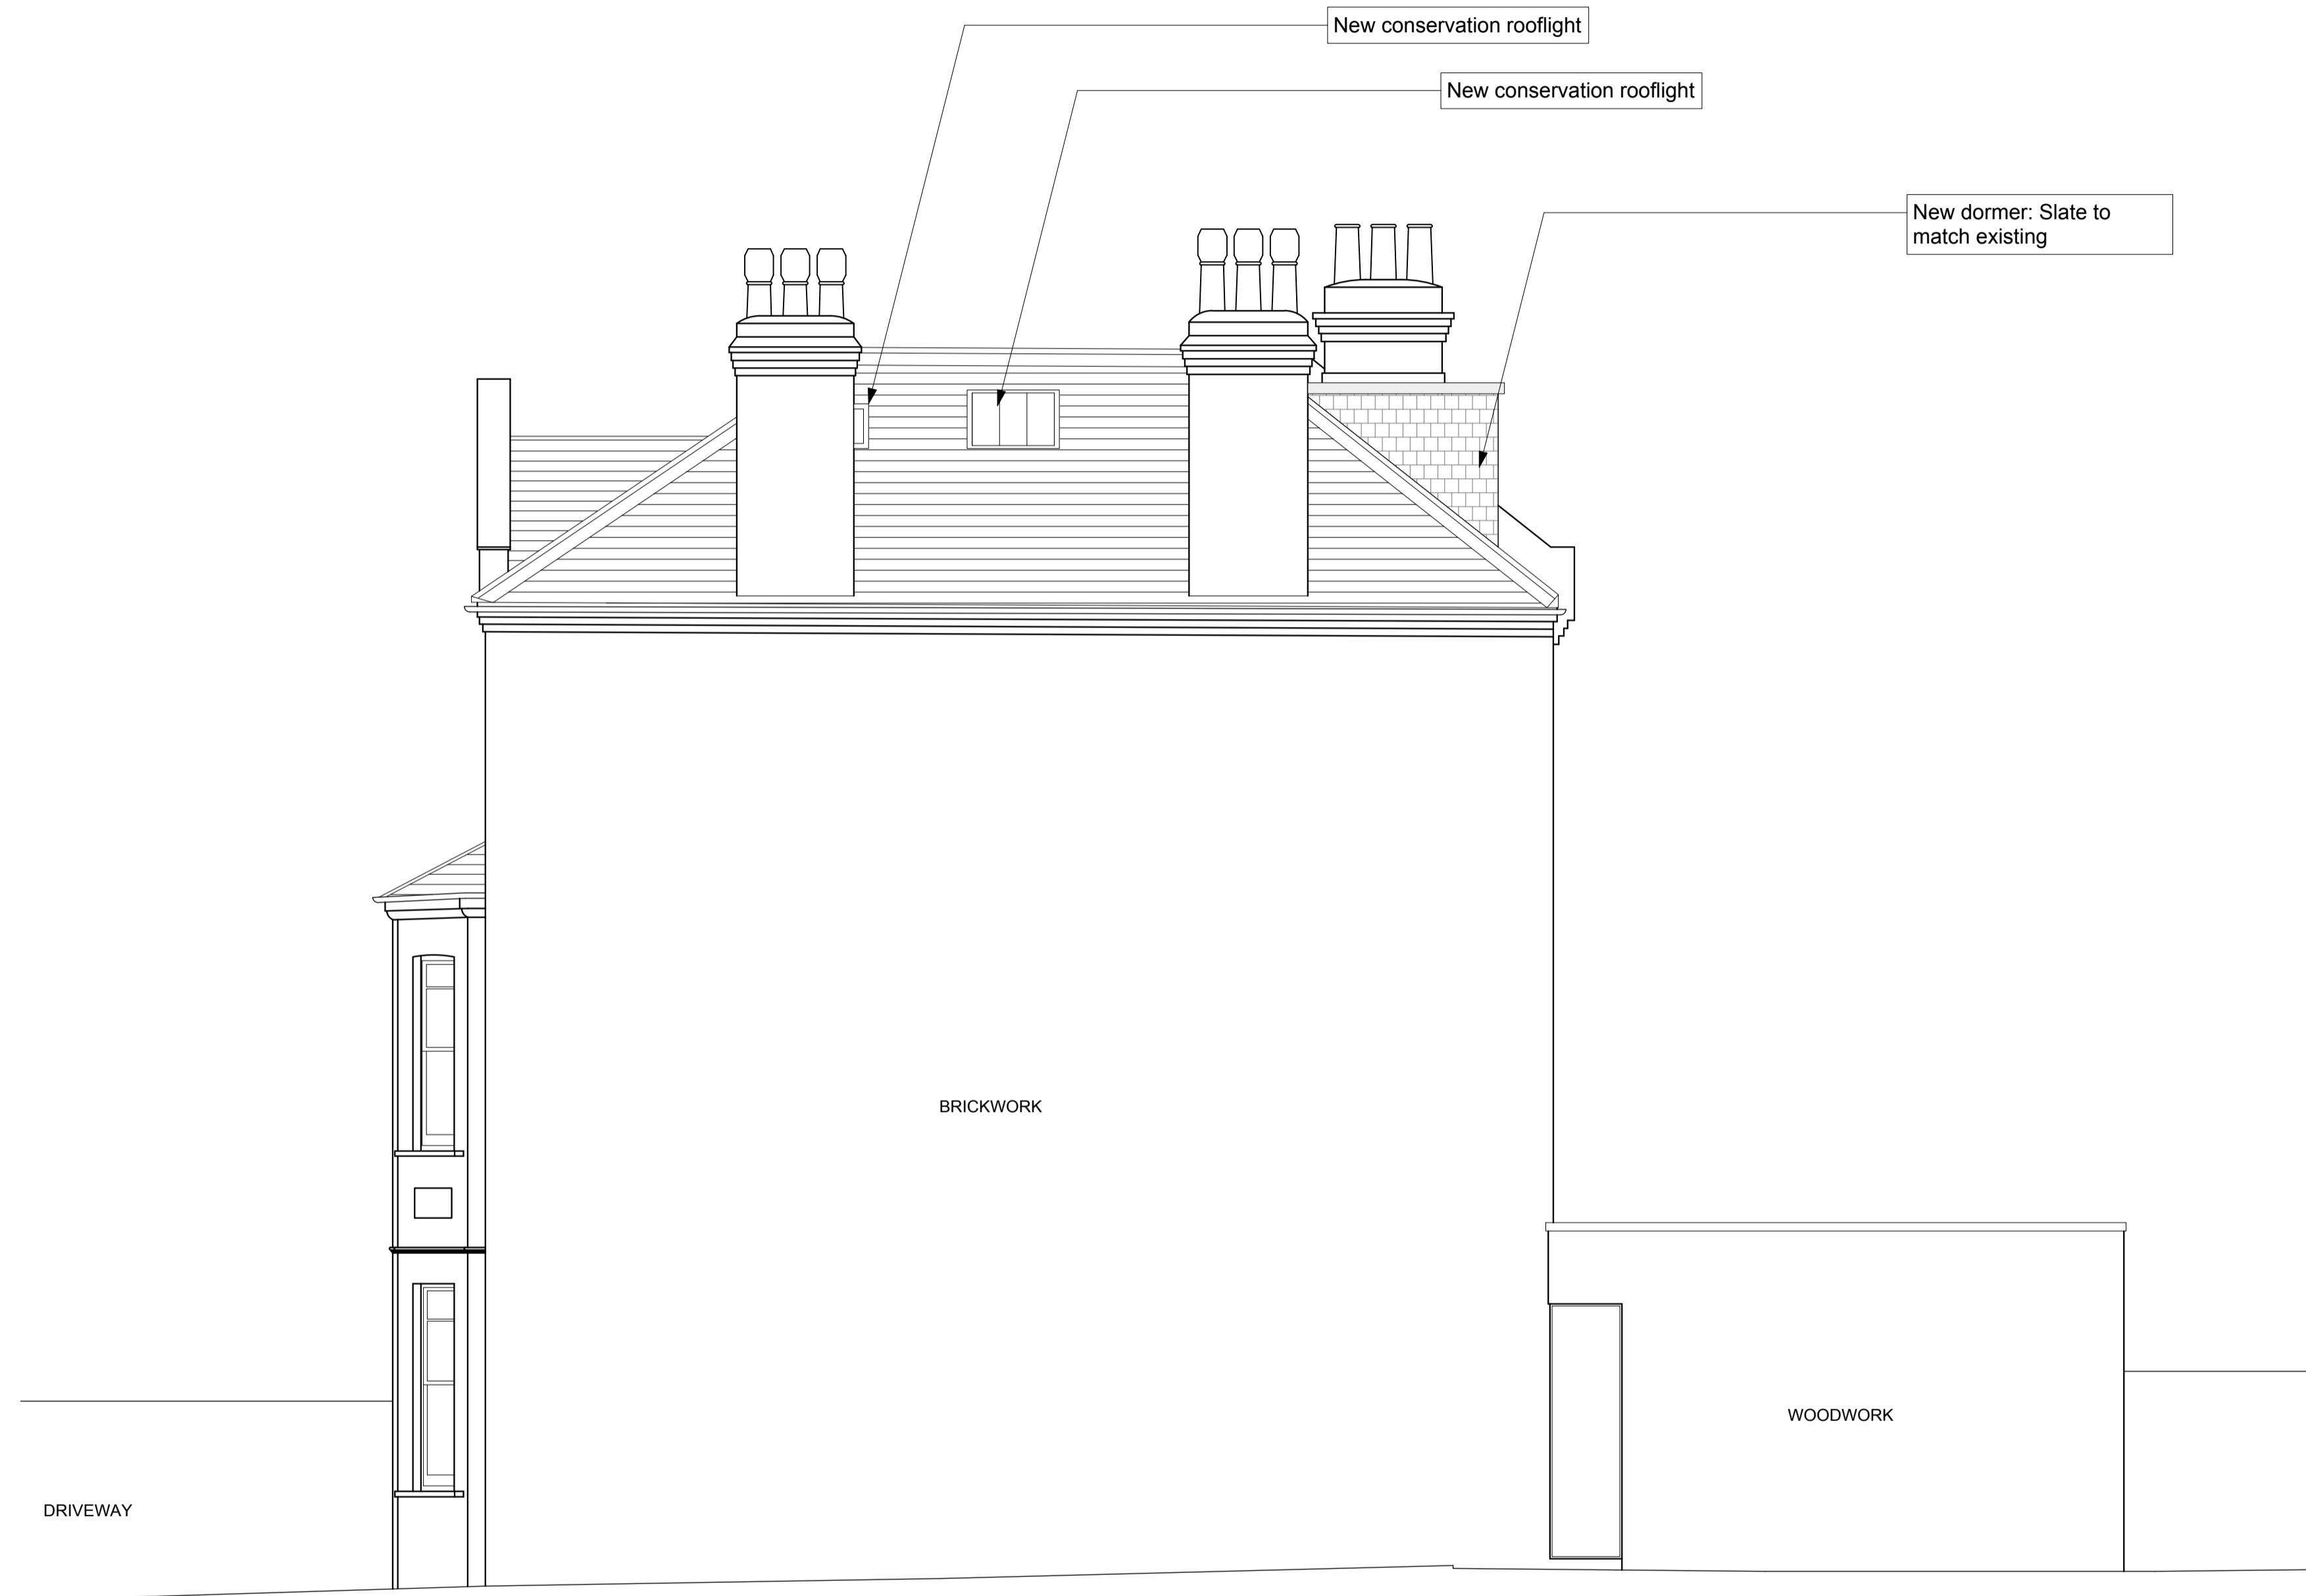

1 SIDE ELEVATION  
 SCALE 1:100 @ A3

 

FIT MARK B

PLANNING

Stiff + Trevillion

Stiff + Trevillion Architects Ltd  
 16 Woodfield Road  
 London W9 2BE

T +44(0)20 8960 5550  
 F +44(0)20 8969 8668  
 mail@stiffandtrevillion.com  
 www.stiffandtrevillion.com

Project 116 Goldhurst Terrace  
 LONDON NW6

Drawing ELEVATIONS  
 SIDE



Project No	Drawing No	Revision
0033	2 002 03	A


Scale	Date	Revised
1:50 @ A1 1:100 @ A3	MAY 2018	

GENERAL NOTES:  
 Do not scale from this drawing.  
 Check drawing on receipt and immediately report any discrepancies to the Architect.  
 Verify all dimensions and levels on site prior to construction.  
 The contents of this drawing are Stiff + Trevillion Architects LLP copyright and shall not be re-used without their written permission.

No.	Date	Revision Notes


**LEGEND**

-  = EXISTING
-  = PROPOSED

 

FIT MARK A

1 SECOND FLOOR  
 SCALE 1:100 @ A3

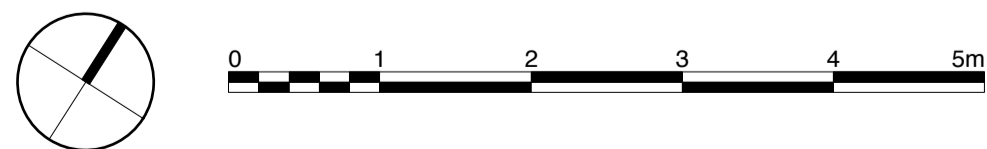

**PLANNING**

**Stiff + Trevillion**

Stiff + Trevillion Architects Ltd  
 16 Woodfield Road  
 London W9 2BE

T +44(0)20 8960 5550  
 F +44(0)20 8969 8668  
 mail@stiffandtrevillion.com  
 www.stiffandtrevillion.com

Project 116 Goldhurst Terrace  
 LONDON NW6



Drawing PLANS  
 2ND FLOOR


Project No	Drawing No	Revision
0033	2 001 01	-
Scale 1:50 @ A1 1:100 @ A3	Date MAY 2018	Revised

GENERAL NOTES:  
 Do not scale from this drawing.  
 Check drawing on receipt and immediately report any discrepancies to the Architect.  
 Verify all dimensions and levels on site prior to construction.  
 The contents of this drawing are Stiff + Trevillion Architects LLP copyright and shall not be re-used without their written permission.


No.	Date	Revision Notes

**LEGEND**

 = EXISTING  
 = PROPOSED

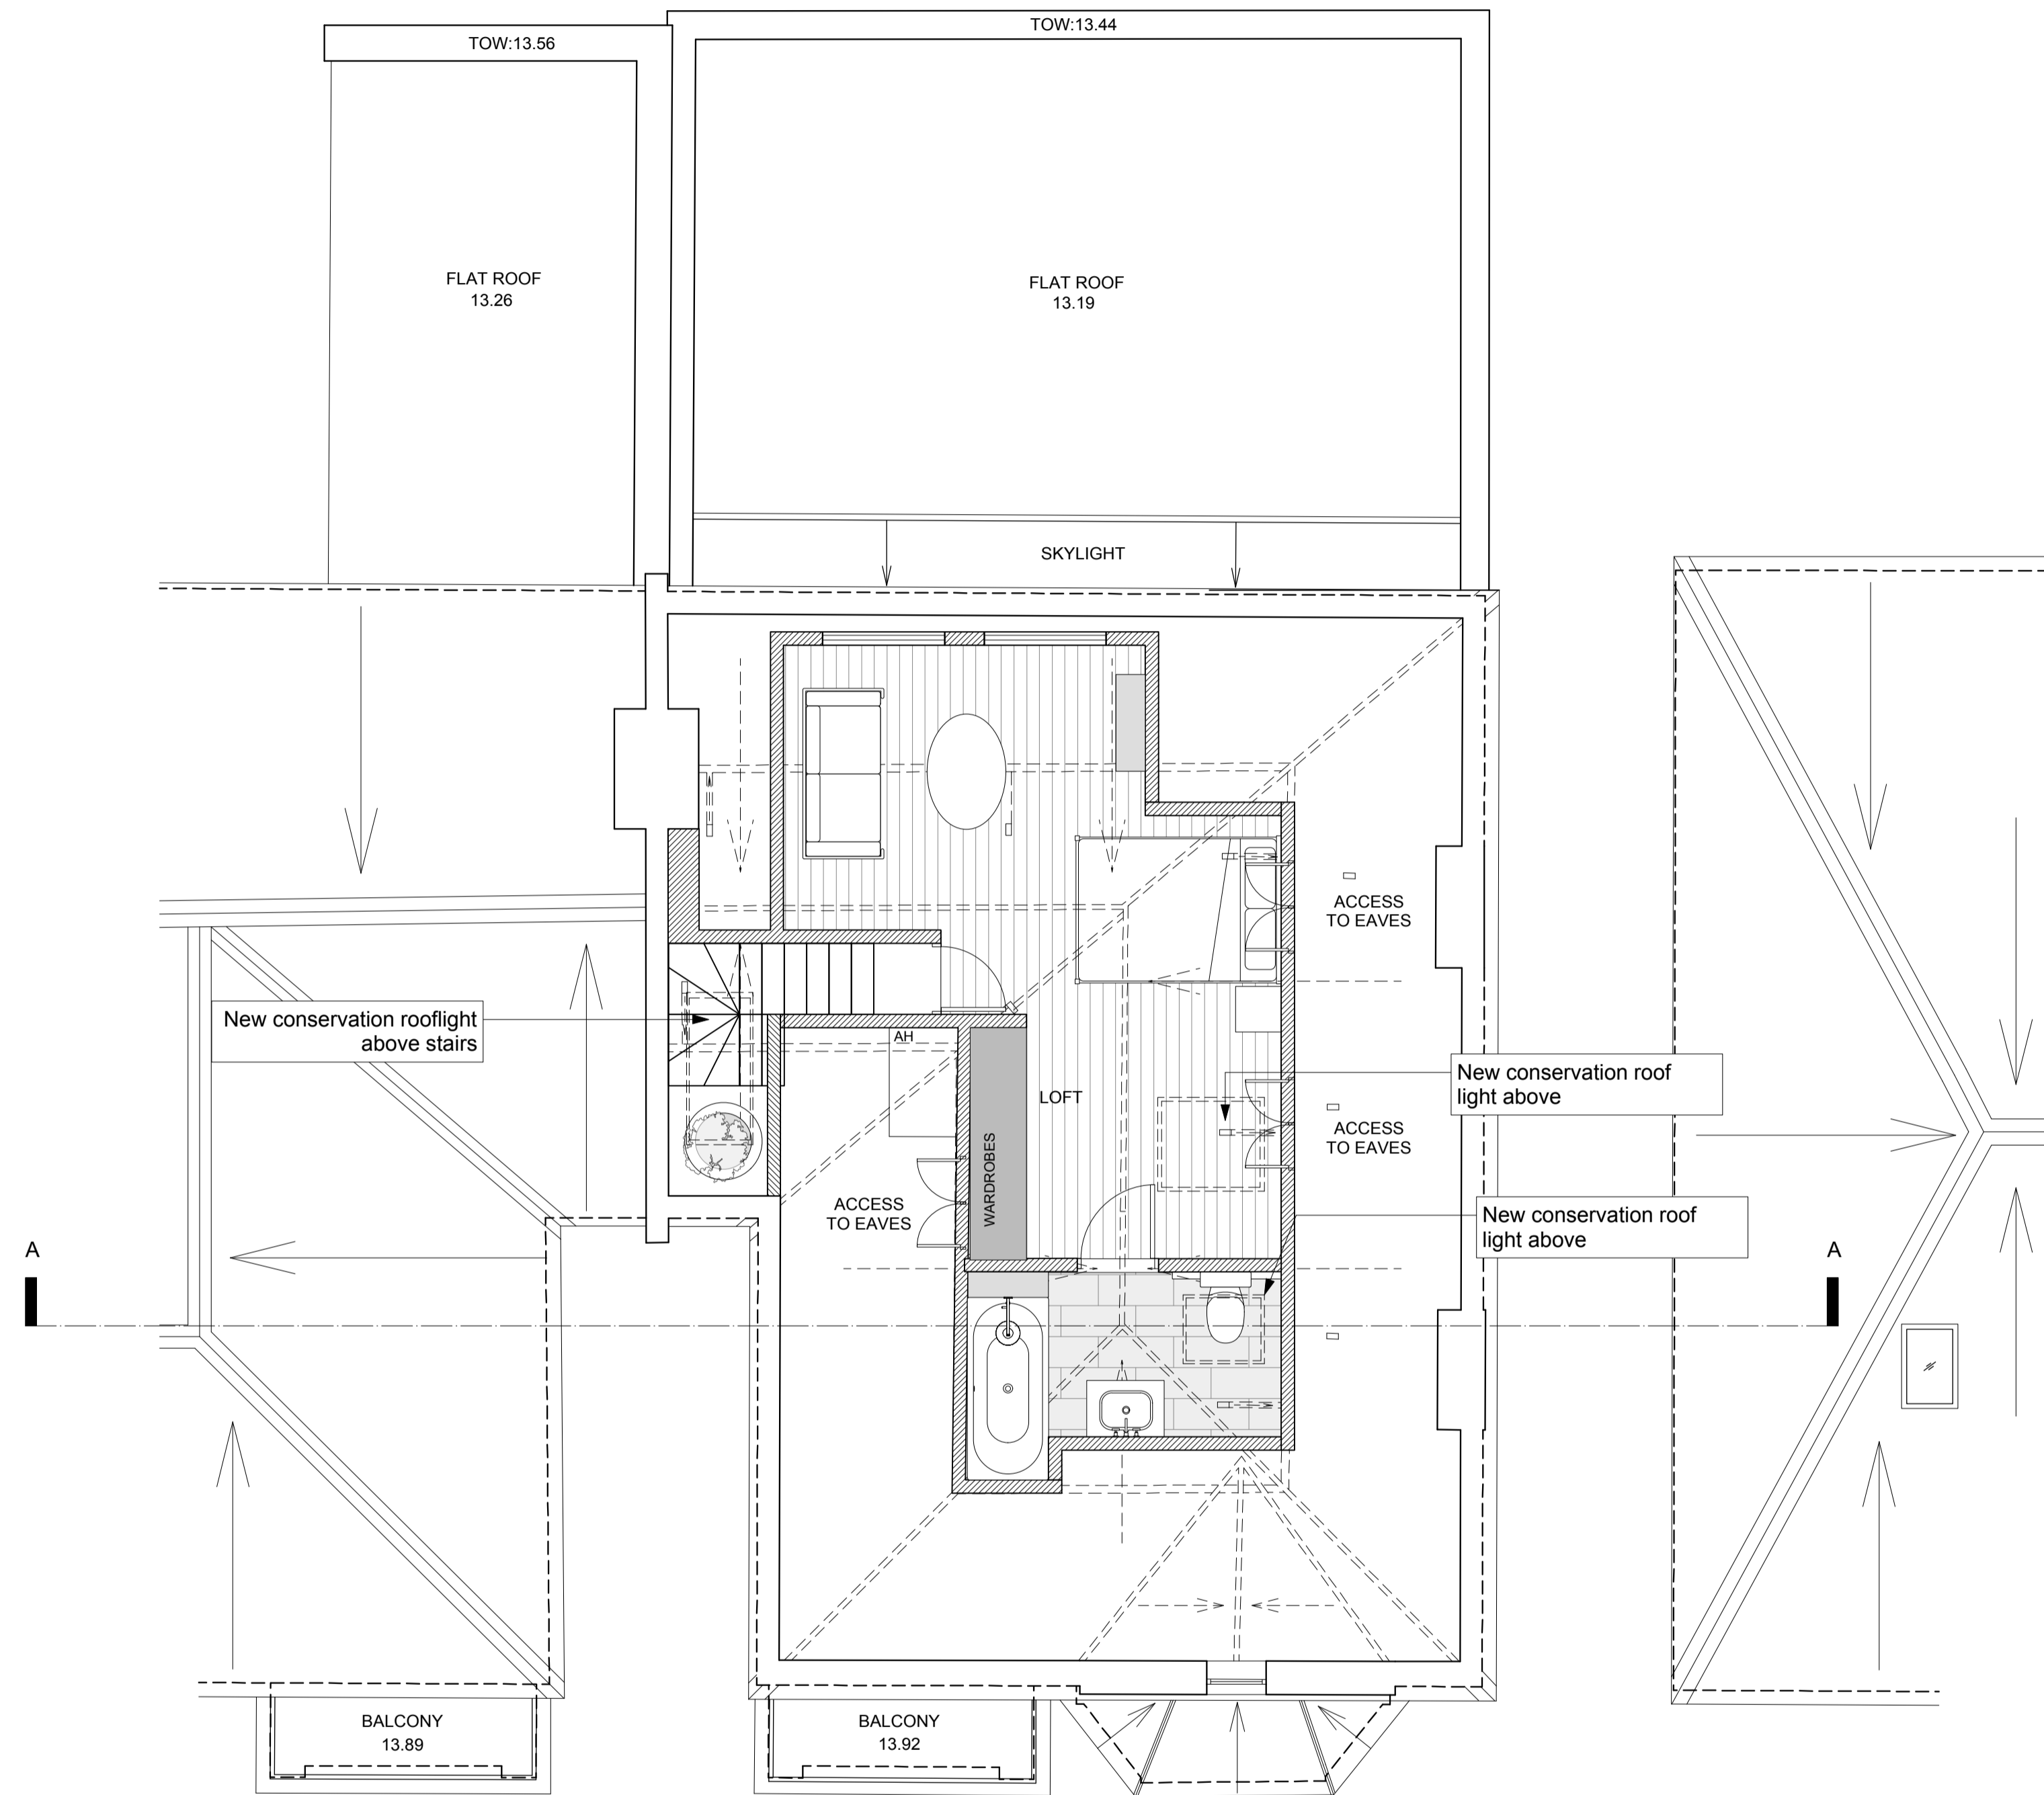

1 THIRD FLOOR (LOFT)  
 SCALE 1:100 @ A3

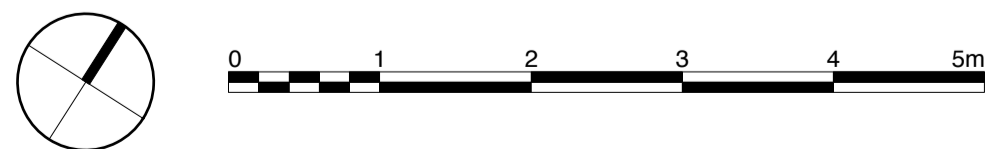

**PLANNING**

**Stiff + Trevillion**

Stiff + Trevillion Architects Ltd  
 16 Woodfield Road  
 London W9 2BE

T +44(0)20 8960 5550  
 F +44(0)20 8969 8668  
 mail@stiffandtrevillion.com  
 www.stiffandtrevillion.com

Project 116 Goldhurst Terrace  
 LONDON NW6



Drawing PLANS  
 3RD FLOOR (LOFT)

Project No	Drawing No	Revision
0033	2 001 02	-

Scale	Date	Revised
1:50 @ A1 1:100 @ A3	MAY 2018	


GENERAL NOTES:  
 Do not scale from this drawing.  
 Check drawing on receipt and immediately report any discrepancies to the Architect.  
 Verify all dimensions and levels on site prior to construction.  
 The contents of this drawing are Stiff + Trevillion Architects LLP copyright and shall not be re-used without their written permission.

No.	Date	Revision Notes

 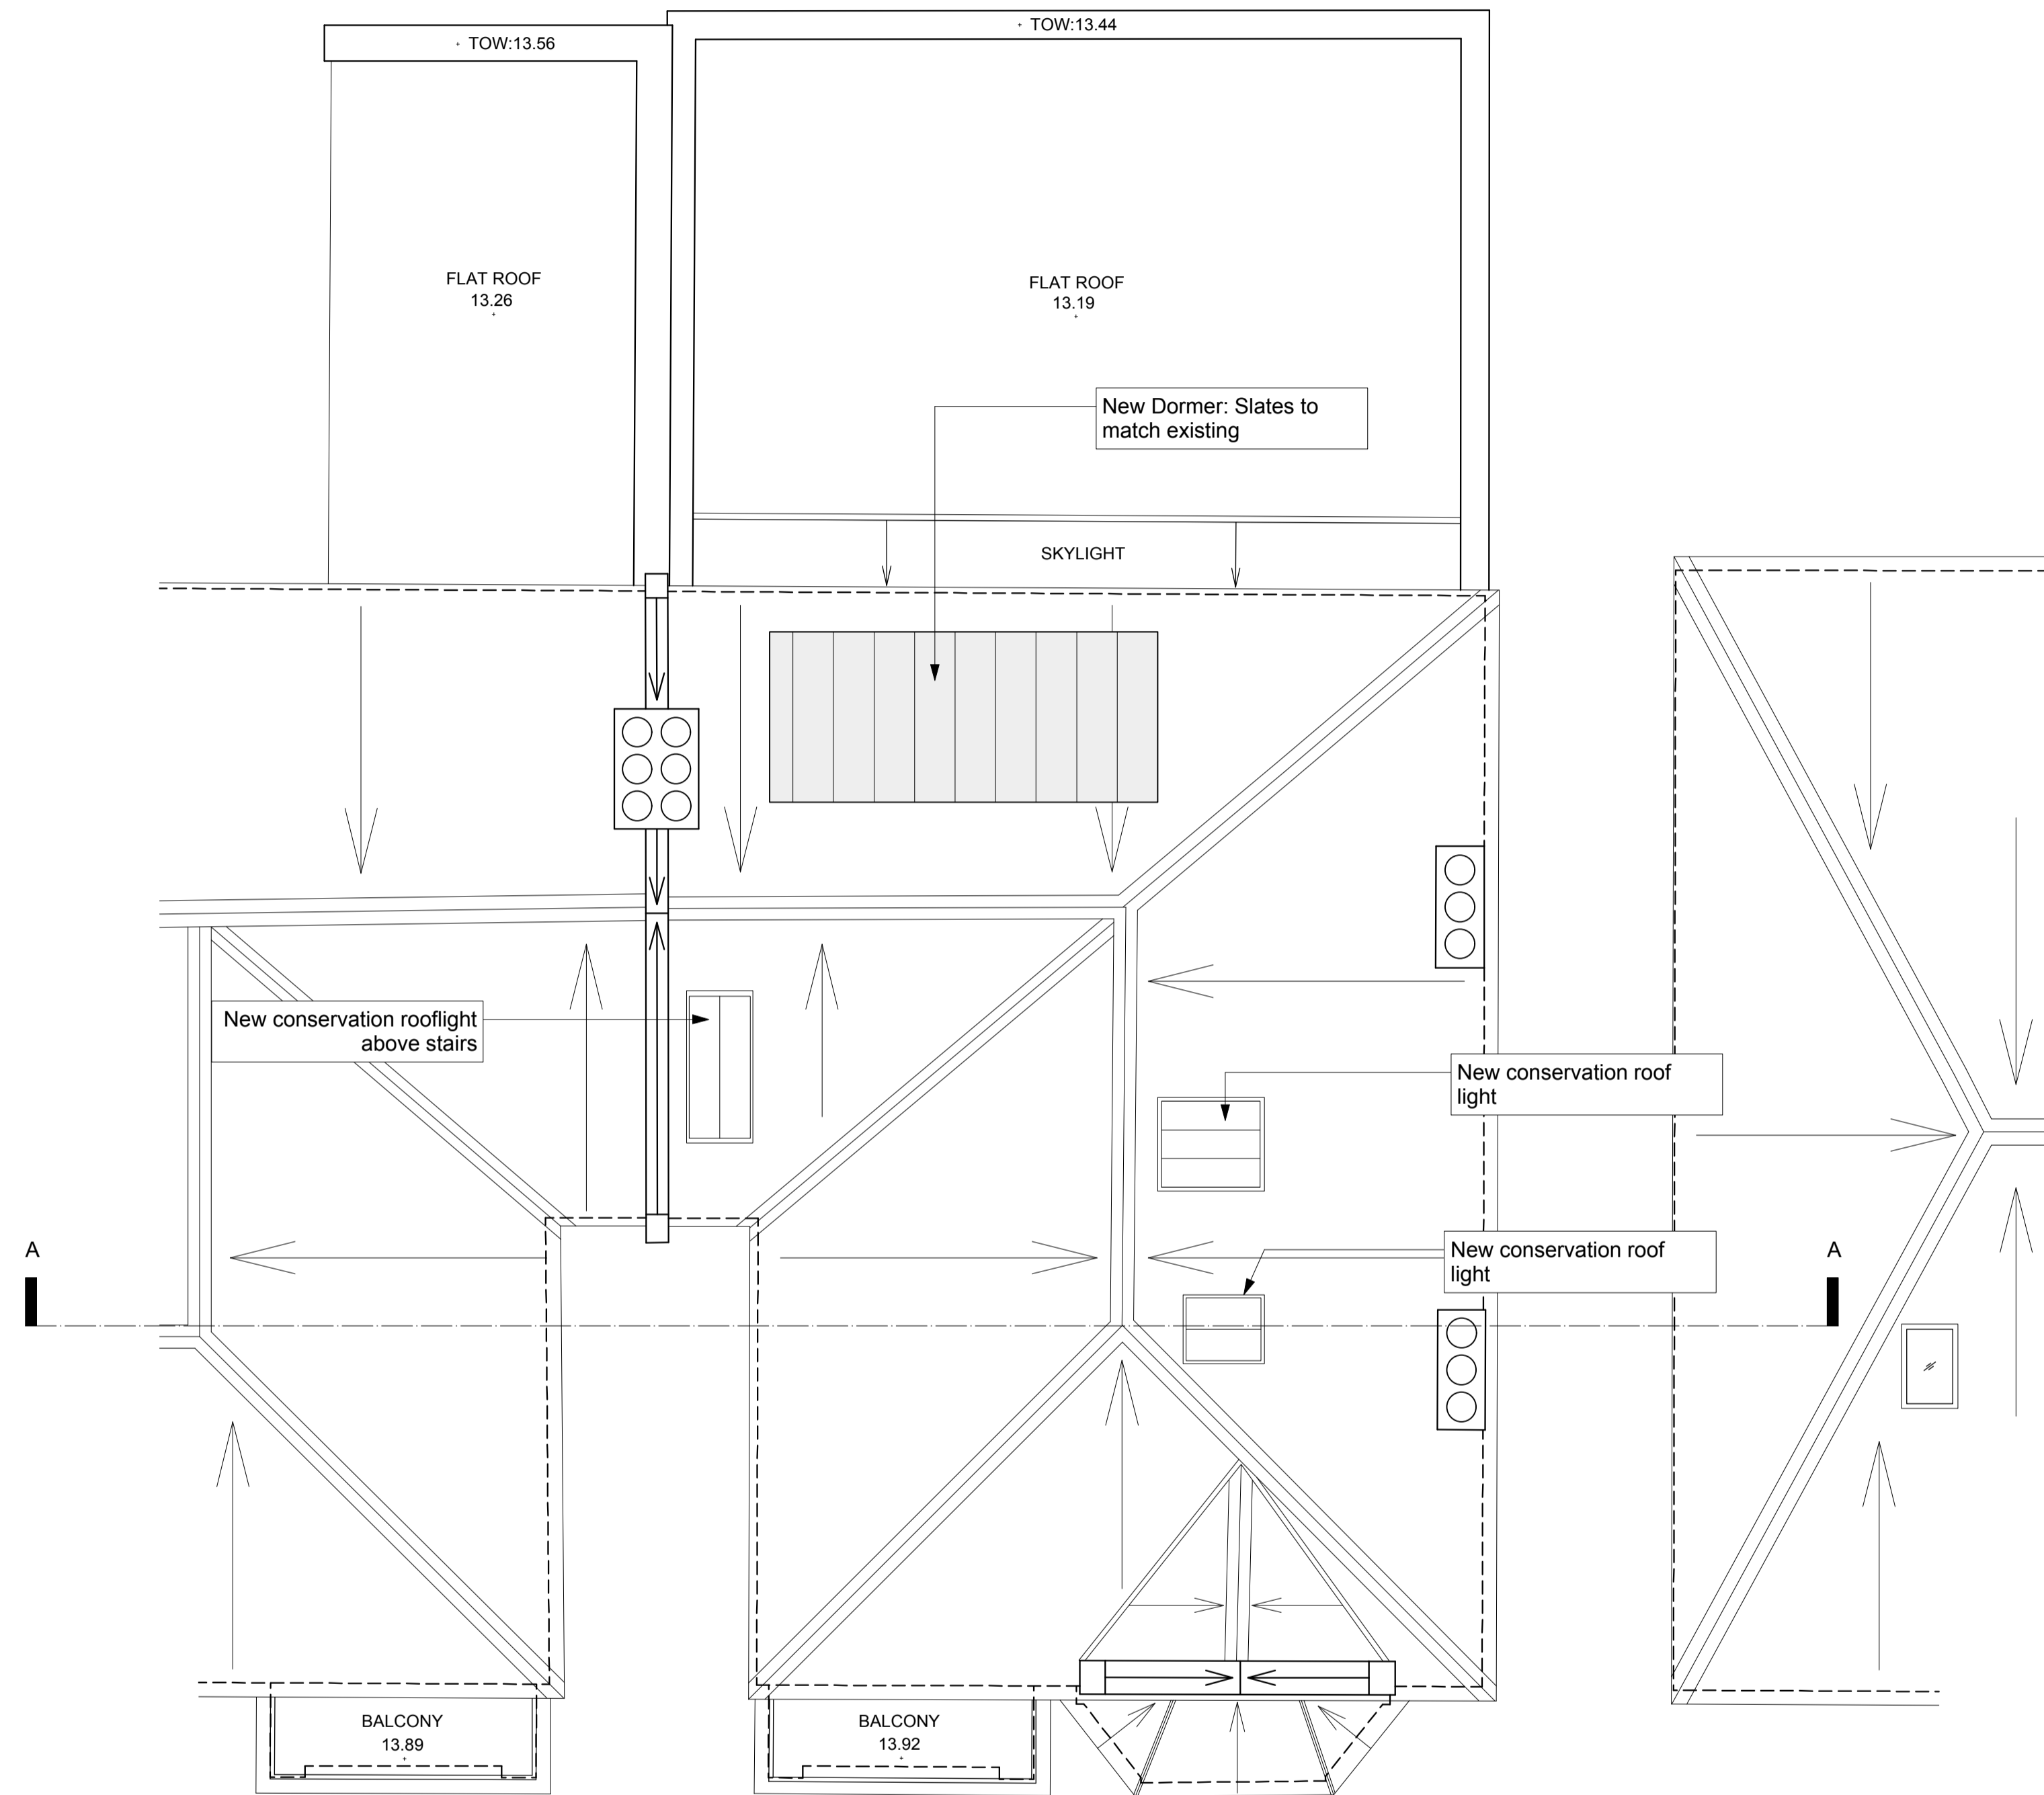

FIT MARK A

1 THIRD FLOOR (LOFT)  
 SCALE 1:100 @ A3

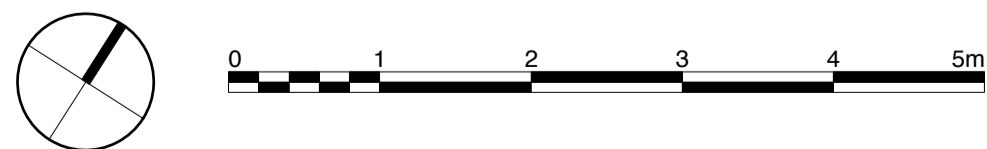

PLANNING

Stiff + Trevillion

Stiff + Trevillion Architects Ltd  
 16 Woodfield Road  
 London W9 2BE  
 T +44(0)20 8960 5550  
 F +44(0)20 8969 8668  
 mail@stiffandtrevillion.com  
 www.stiffandtrevillion.com

Project 116 Goldhurst Terrace  
 LONDON NW6



Drawing PLANS  
 ROOF


Project No	Drawing No	Revision
0033	2 001 03	A
Scale 1:50 @ A1 1:100 @ A3	Date MAY 2018	Revised

GENERAL NOTES:  
 Do not scale from this drawing.  
 Check drawing on receipt and immediately report any discrepancies to the Architect.  
 Verify all dimensions and levels on site prior to construction.  
 The contents of this drawing are Stiff + Trevillion Architects LLP copyright and shall not be re-used without their written permission.

No.	Date	Revision Notes
-----	------	----------------

**LEGEND**

-  = EXISTING
-  = PROPOSED

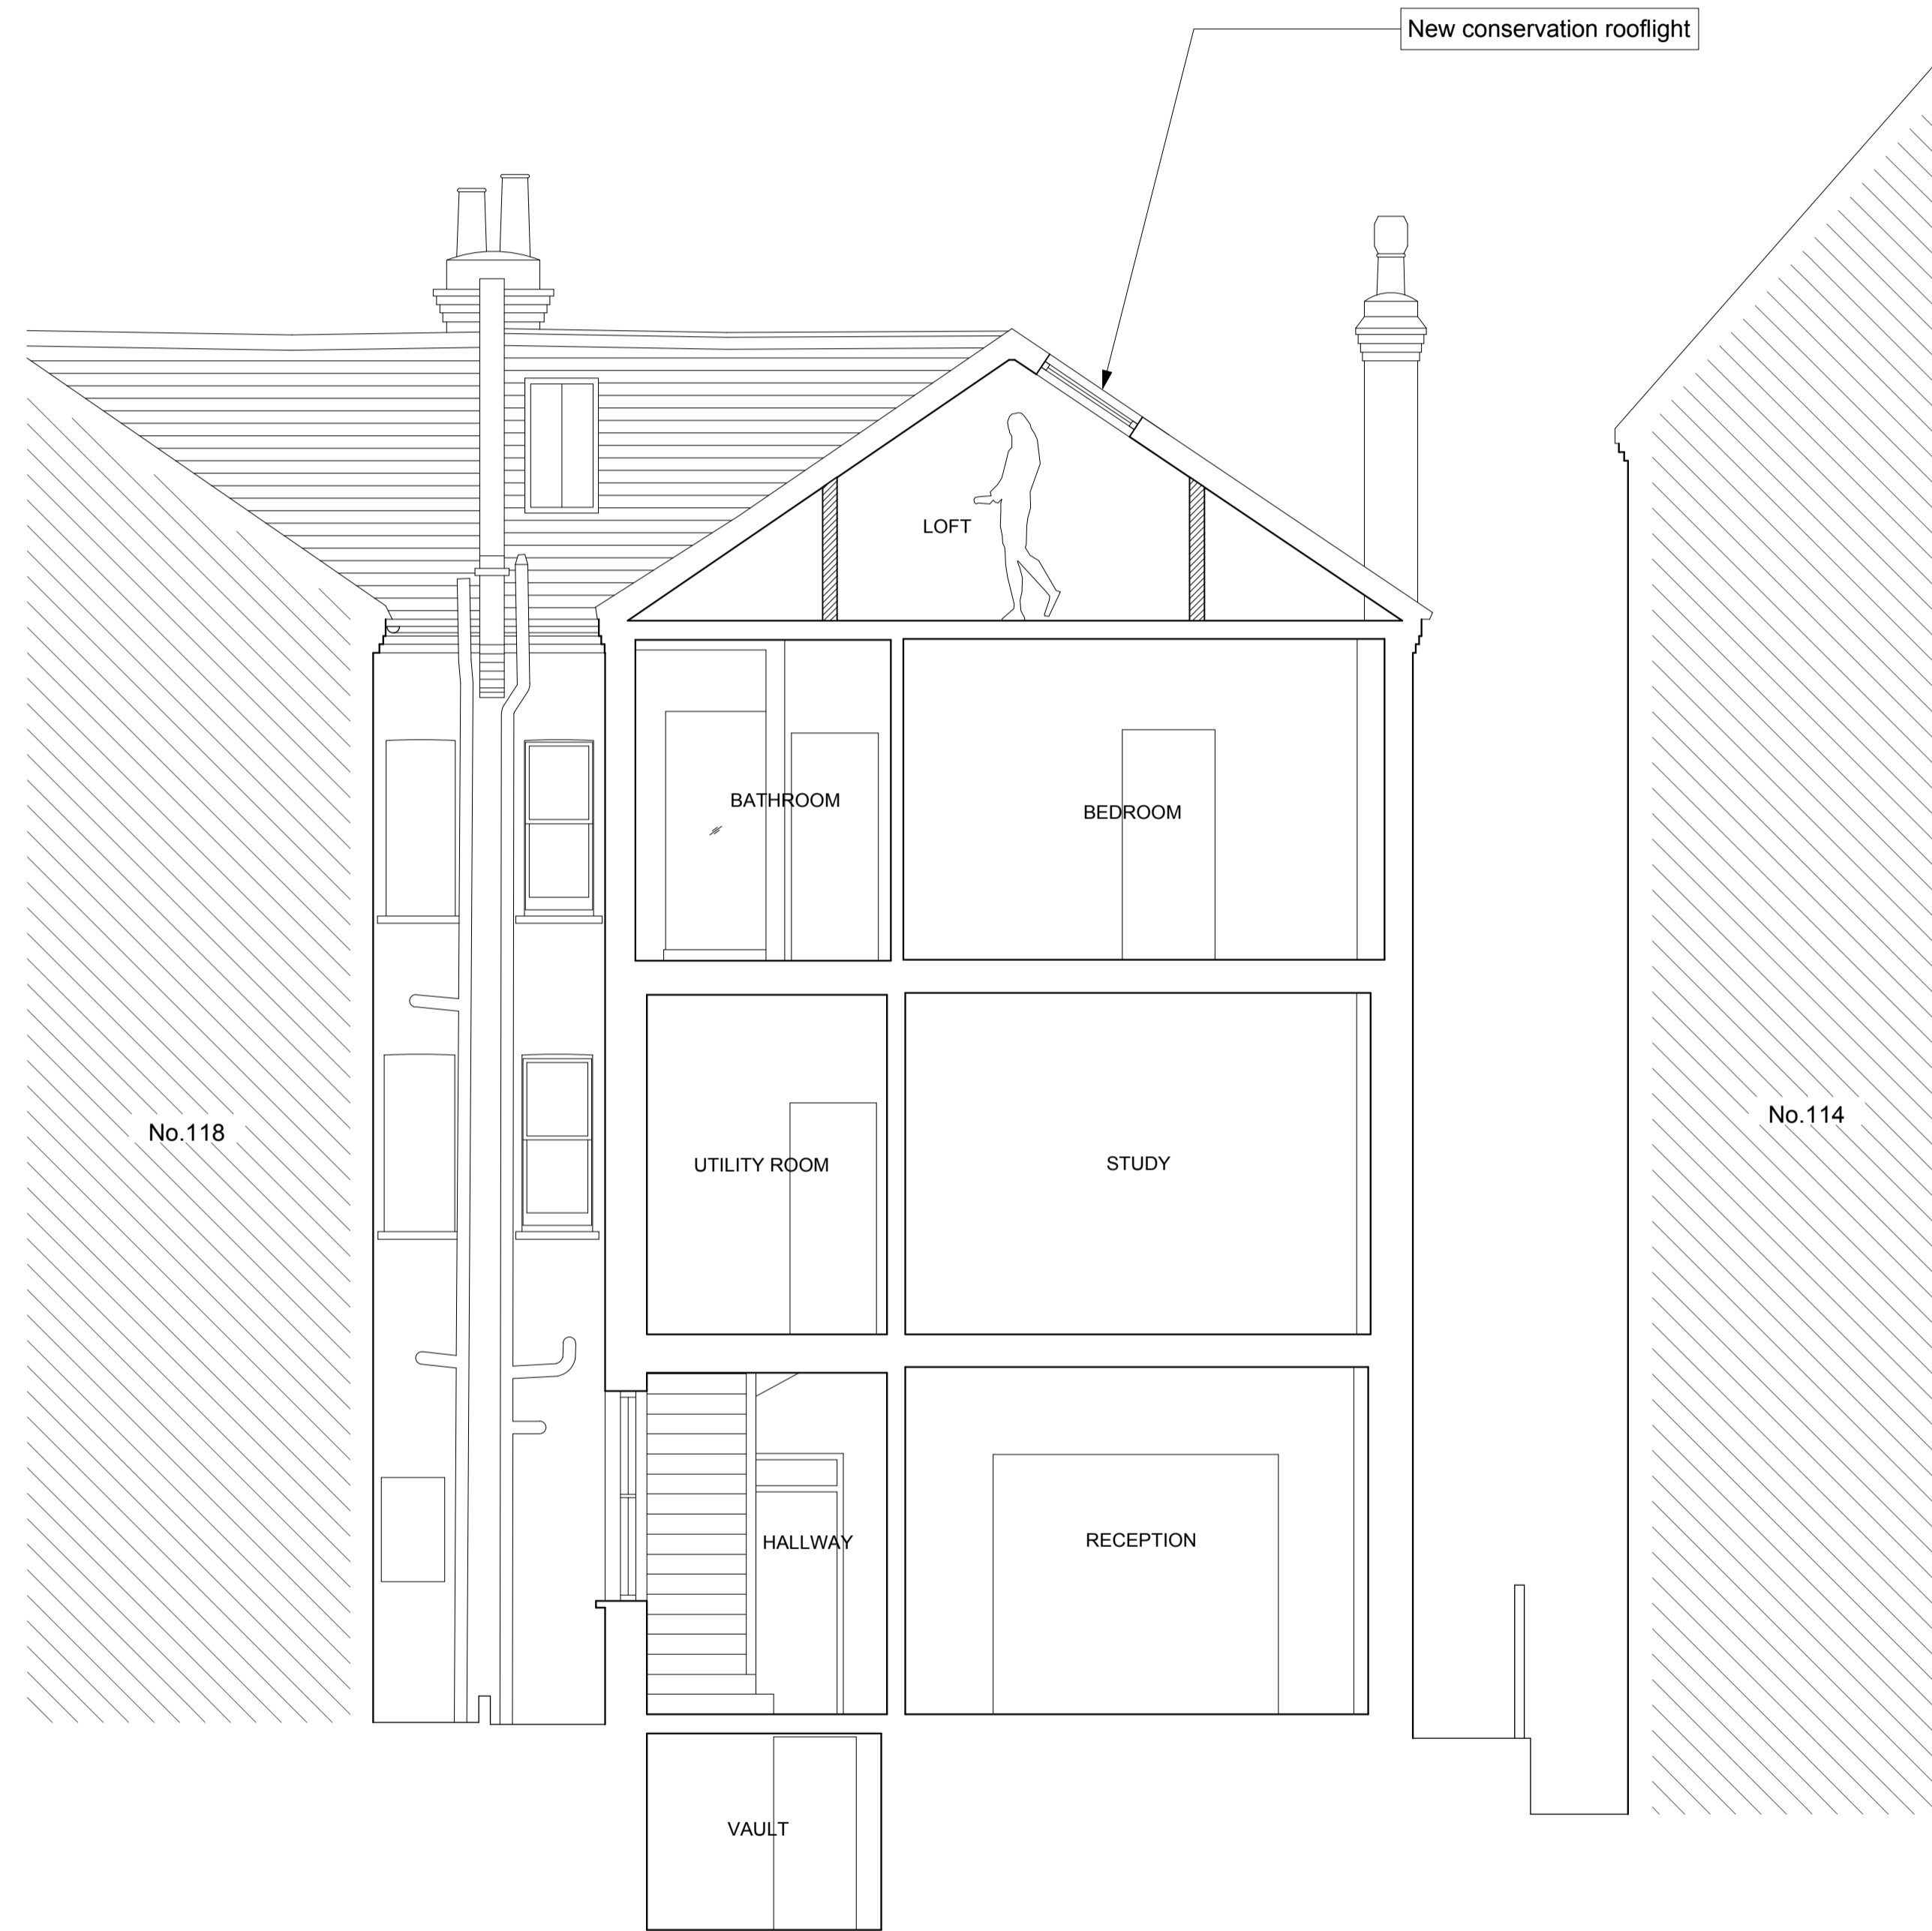

1 SECTION AA  
 SCALE 1:100 @ A3



**PLANNING**

**Stiff + Trevillion**

Stiff + Trevillion Architects Ltd  
 16 Woodfield Road  
 London W9 2BE  
 T +44(0)20 8960 5550  
 F +44(0)20 8969 8668  
 mail@stiffandtrevillion.com  
 www.stiffandtrevillion.com

Project 116 Goldhurst Terrace  
 LONDON NW6

Drawing SECTION A-A

Project No <b>0033</b>	Drawing No <b>2 003 01</b>	Revision -
Scale 1:50 @ A1 1:100 @ A3	Date MAY 2018	Revised