

Ground Floor

| Rev | Date |
|-----|---|
| D | stage C: outline proposals -issued for information -council 08.03.18 |
| C | stage C: outline proposals -issued for information -council 01.02.18 |
| B | stage C: outline proposals -issued for information -client -council 20.12.17 |
| A | stage C: outline proposals -issued for information -client 14.12.17 |
| - | stage C: outline proposals -issued for information -client 08.12.17 |

DRAWING STATUS For Information

Issued only for purpose indicated
This drawing to be read in conjunction with all consultants information.
All dimensions to be checked on site.
Do not scale, except for planning purposes.
This drawing is protected by copyright.



JOB NUMBER 200
JOB TITLE
Lim Chung Residence
115 Constantine Road, London, NW3 2LR

DRAWING TITLE
floor plans – ground floor
proposed

SCALE: 1:100 @ A3 1:50 @ A1

DATE: December 2017

| DRAWING NO. | REV |
|-----------------|----------|
| A/02/101 | D |

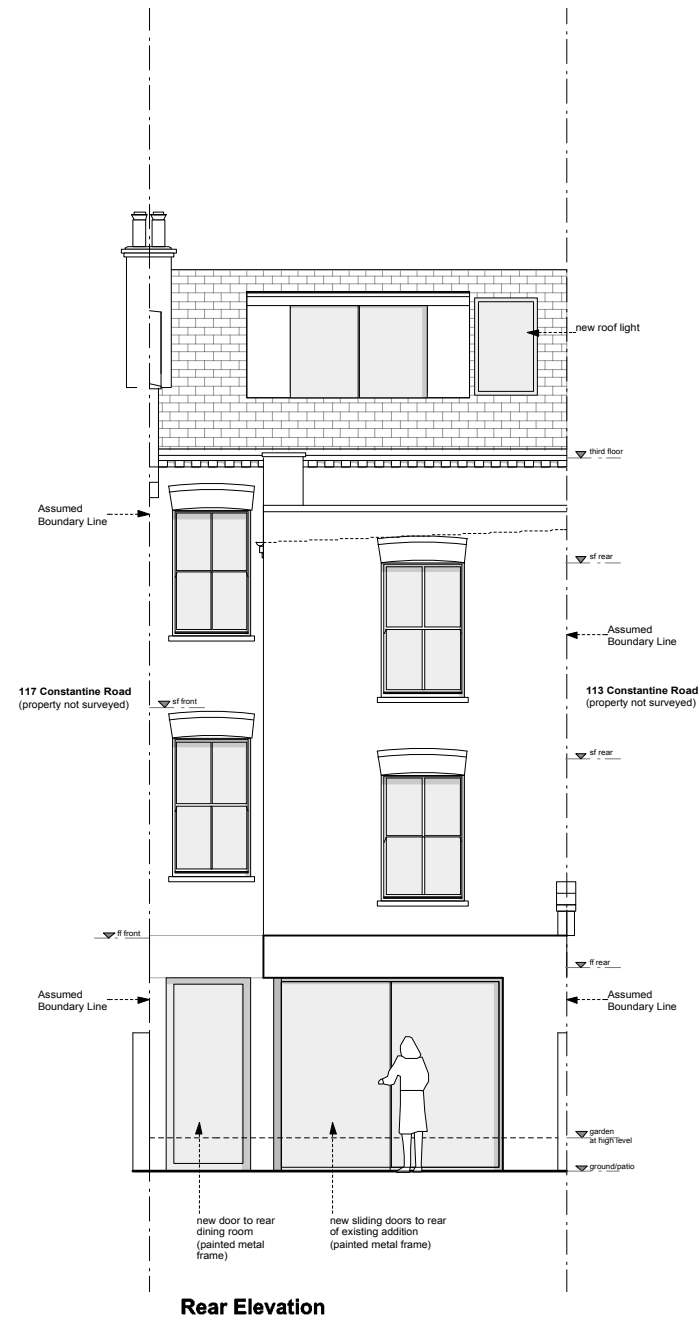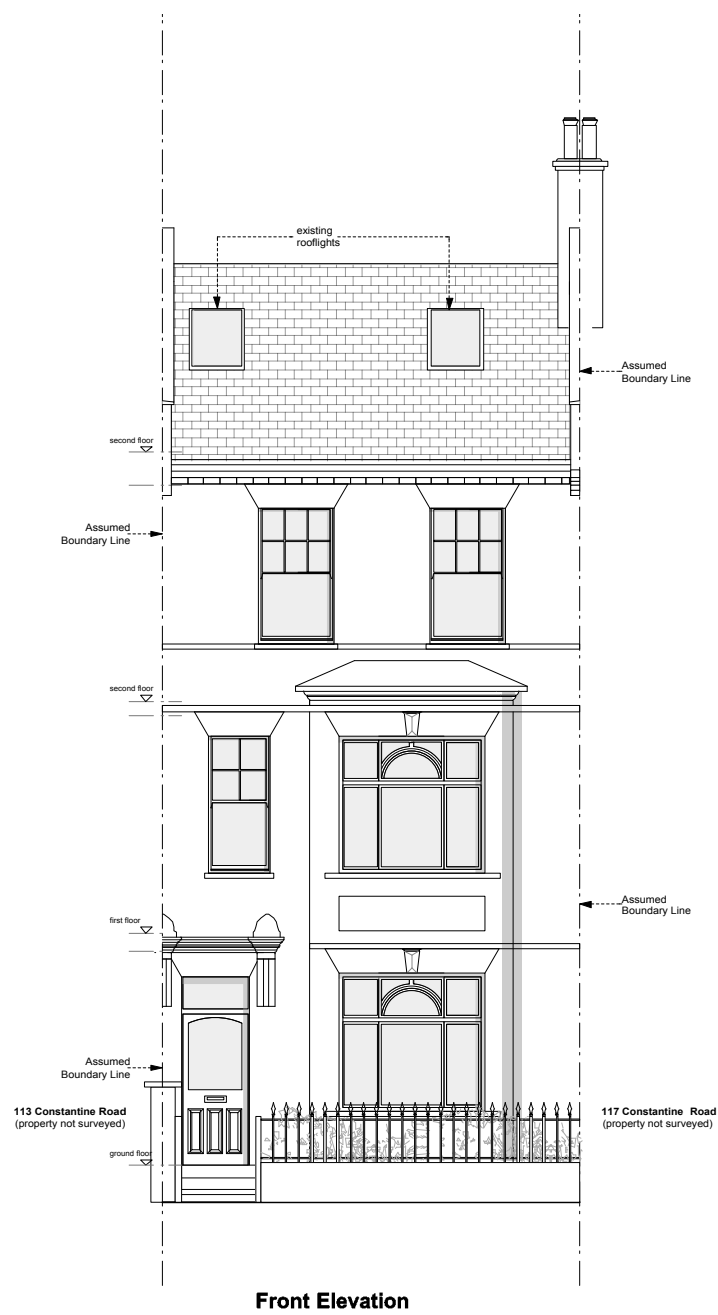

| Rev | Date |
|-----|--|
| D | stage C: outline proposals -issued for information -council -client 08.03.18 |
| C | stage C: outline proposals -issued for information -council -client 07.03.18 |
| B | stage C: outline proposals -issued for information -council 01.02.18 |
| A | stage C: outline proposals -issued for information -client 14.12.17 |
| - | stage C: outline proposals -issued for information -client 08.12.17 |

DRAWING STATUS For Information

Issued only for purpose indicated.
This drawing to be read in conjunction with all consultants information.
All dimensions to be checked on site.
Do not scale, except for planning purposes.
This drawing is protected by copyright.

JOB NUMBER 200

JOB TITLE
Lim Chung Residence
115 Constantine Road, London, NW3 2LR

DRAWING TITLE
elevations – front and rear proposed

SCALE: 1:100 @ A3 1:50 @ A1

DATE: December 2017

| | |
|-----------------|----------|
| DRAWING NO. | REV |
| A/02/104 | D |



Side Elevation

| Rev | Date |
|-----|--|
| E | stage C: outline proposals -issued for information -council -client 08.03.18 |
| D | stage C: outline proposals -issued for information -council -client 07.03.18 |
| C | stage C: outline proposals -issued for information -council 01.02.18 |
| B | stage C: outline proposals -issued for information -client -council 20.12.17 |
| A | stage C: outline proposals -issued for information -client 14.12.17 |
| - | stage C: outline proposals -issued for information -client 08.12.17 |

For Information

Issued only for purpose indicated
This drawing to be read in conjunction with all consultants information.
All dimensions to be checked on site.
Do not scale, except for planning purposes.
This drawing is protected by copyright.

JOB NUMBER 200

JOB TITLE
Lim Chung Residence
115 Constantine Road, London, NW3 2LR

DRAWING TITLE
elevations – side proposed

SCALE: 1:100 @ A3 1:50 @ A1

DATE: December 2017

| | |
|-----------------|----------|
| DRAWING NO. | REV |
| A/02/105 | E |