

Rev	Date
D	stage C: outline proposals -issued for information -council 08.03.18
C	stage C: outline proposals -issued for information -council 01.02.18
B	stage C: outline proposals -issued for information -client -council 20.12.17
A	stage C: outline proposals -issued for information -client 14.12.17
-	stage C: outline proposals -issued for information -client 08.12.17

DRAWING STATUS For Information

Issued only for purpose indicated
This drawing to be read in conjunction with all consultants information.
All dimensions to be checked on site.
Do not scale, except for planning purposes.
This drawing is protected by copyright.

JOB NUMBER 200



JOB TITLE
Lim Chung Residence
115 Constantine Road, London, NW3 2LR

DRAWING TITLE
floor plans – first and second floor proposed


SCALE: 1:100 @ A3 1:50 @ A1

DATE: December 2017

DRAWING NO.	REV
A/02/102	D

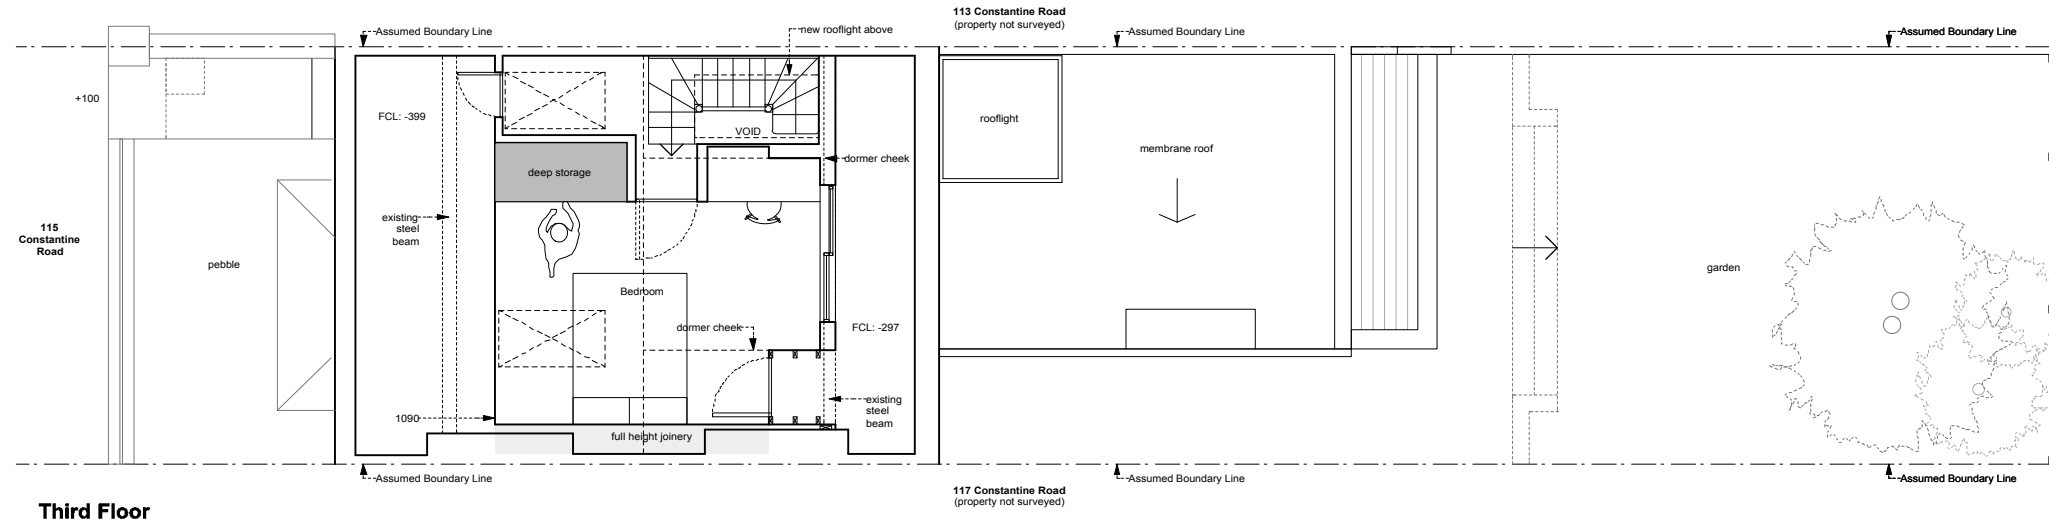 

Third Floor

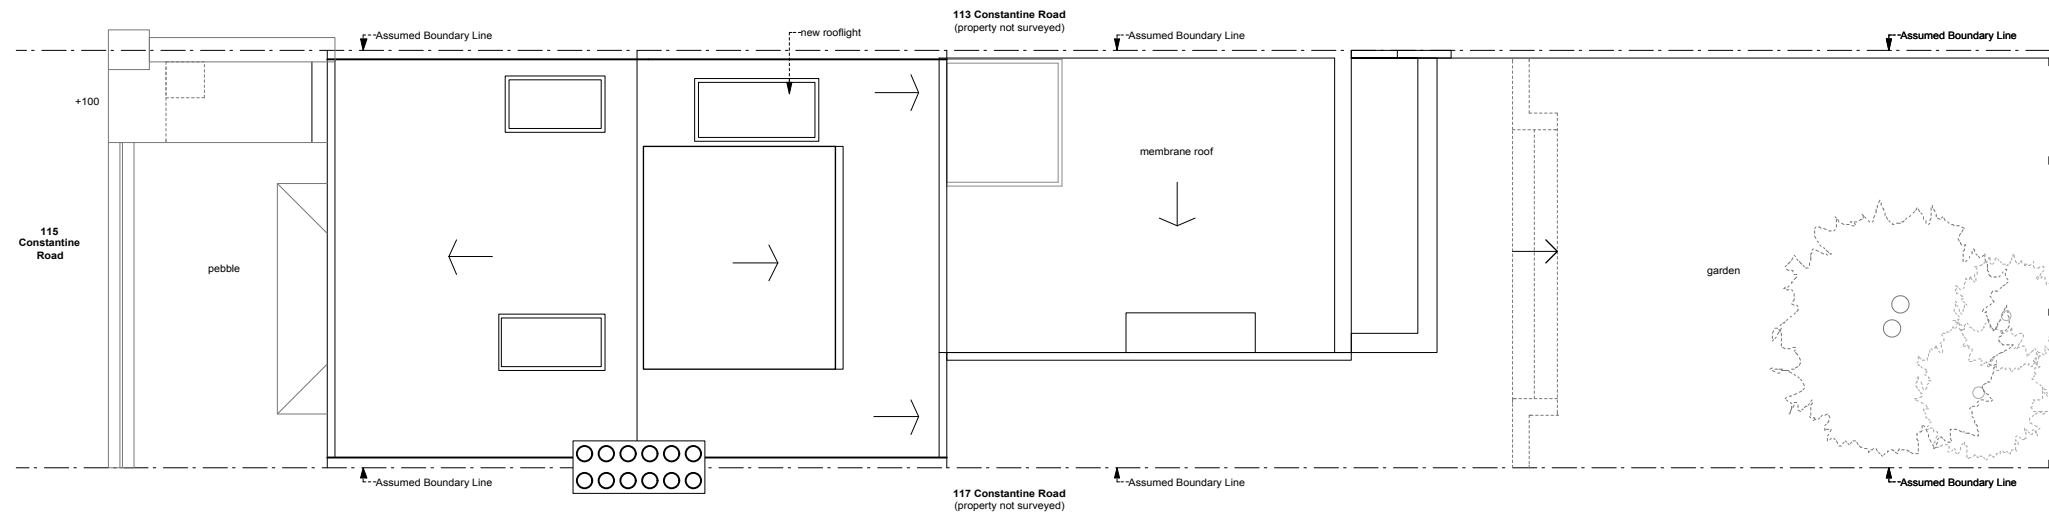

Roof Plan

Rev	Date
D	stage C: outline proposals -issued for information -council 08.03.18
C	stage C: outline proposals -issued for information -council 01.02.18
B	stage C: outline proposals -issued for information -client -council 20.12.17
A	stage C: outline proposals -issued for information -client 14.12.17
-	stage C: outline proposals -issued for information -client 08.12.17

DRAWING STATUS For Information

Issued only for purpose indicated
This drawing to be read in conjunction with all consultants information.
All dimensions to be checked on site.
Do not scale, except for planning purposes.
This drawing is protected by copyright.

JOB NUMBER 200
JOB TITLE
Lim Chung Residence
115 Constantine Road, London, NW3 2LR

DRAWING TITLE
floor plans – third floor and roof plan proposed

SCALE: 1:100 @ A3 1:50 @ A1

DATE: December 2017

DRAWING NO.	REV
A/02/103	D