

NOTES: The drawing must not be scaled and all dimensions are to be checked on site before work is commenced.
The drawing is to be read in conjunction with all other Structural Engineers and Service Engineers drawings and written specifications.

SPECIFICATIONS:

REVISION		
N	DATE	NOTES

PROJECT:
LANCASTER GROVE

DRAWING N:
IN.18-RMF-A-10-001

DRAWING:
PROPOSED PLANS

- PRELIMINARY
- PLANNING APPROVAL
- CONSTRUCTION
- DESIGN INFORMATION
- TENDER
- AS BUILT

CLIENT:
Private Client

LOCATION:
45 LANCASTER GROVE, NW3 4HB

DATE:
08.06.18


REV:

SCALE:
---@A3


PROJECT DESIGNER:



6th Floor, 2 Kingdom Street, W2 6BD / London
 DESIGNER: Marco Ferrara-Bardile
 marco@rmfstudio.com
 M. 0797 5644556 - O. 0207 4355008

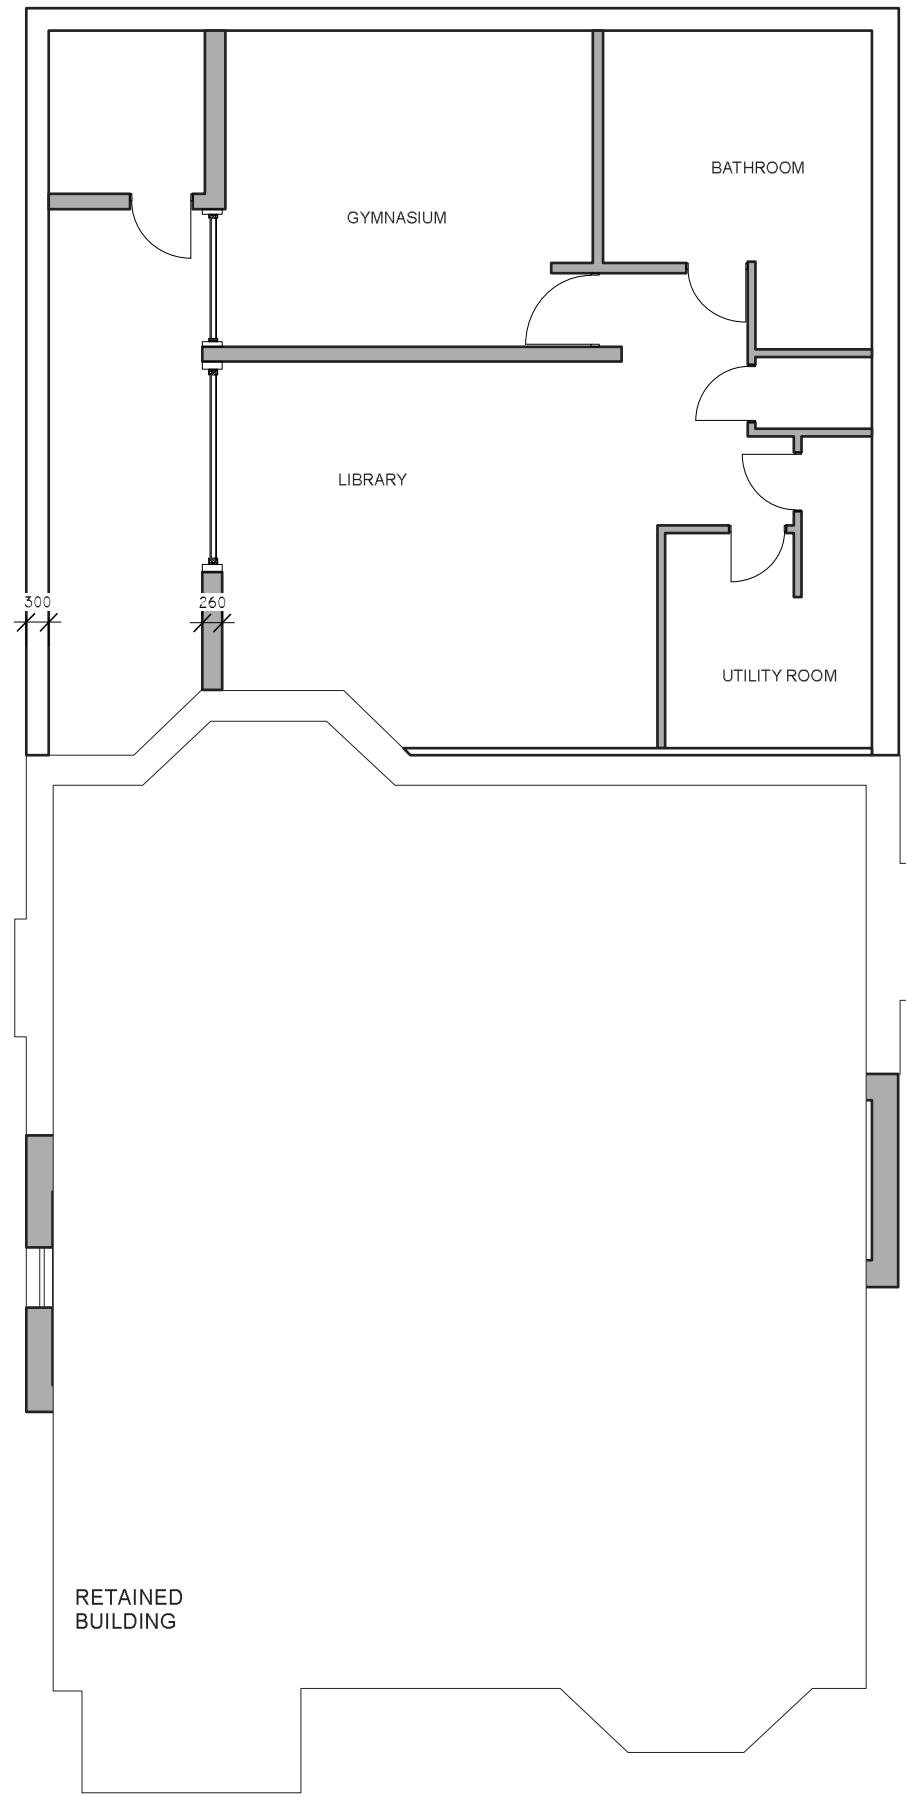


1 LANCASTER GROVE-PROPOSED/ BASEMENT
Scale: 1:100

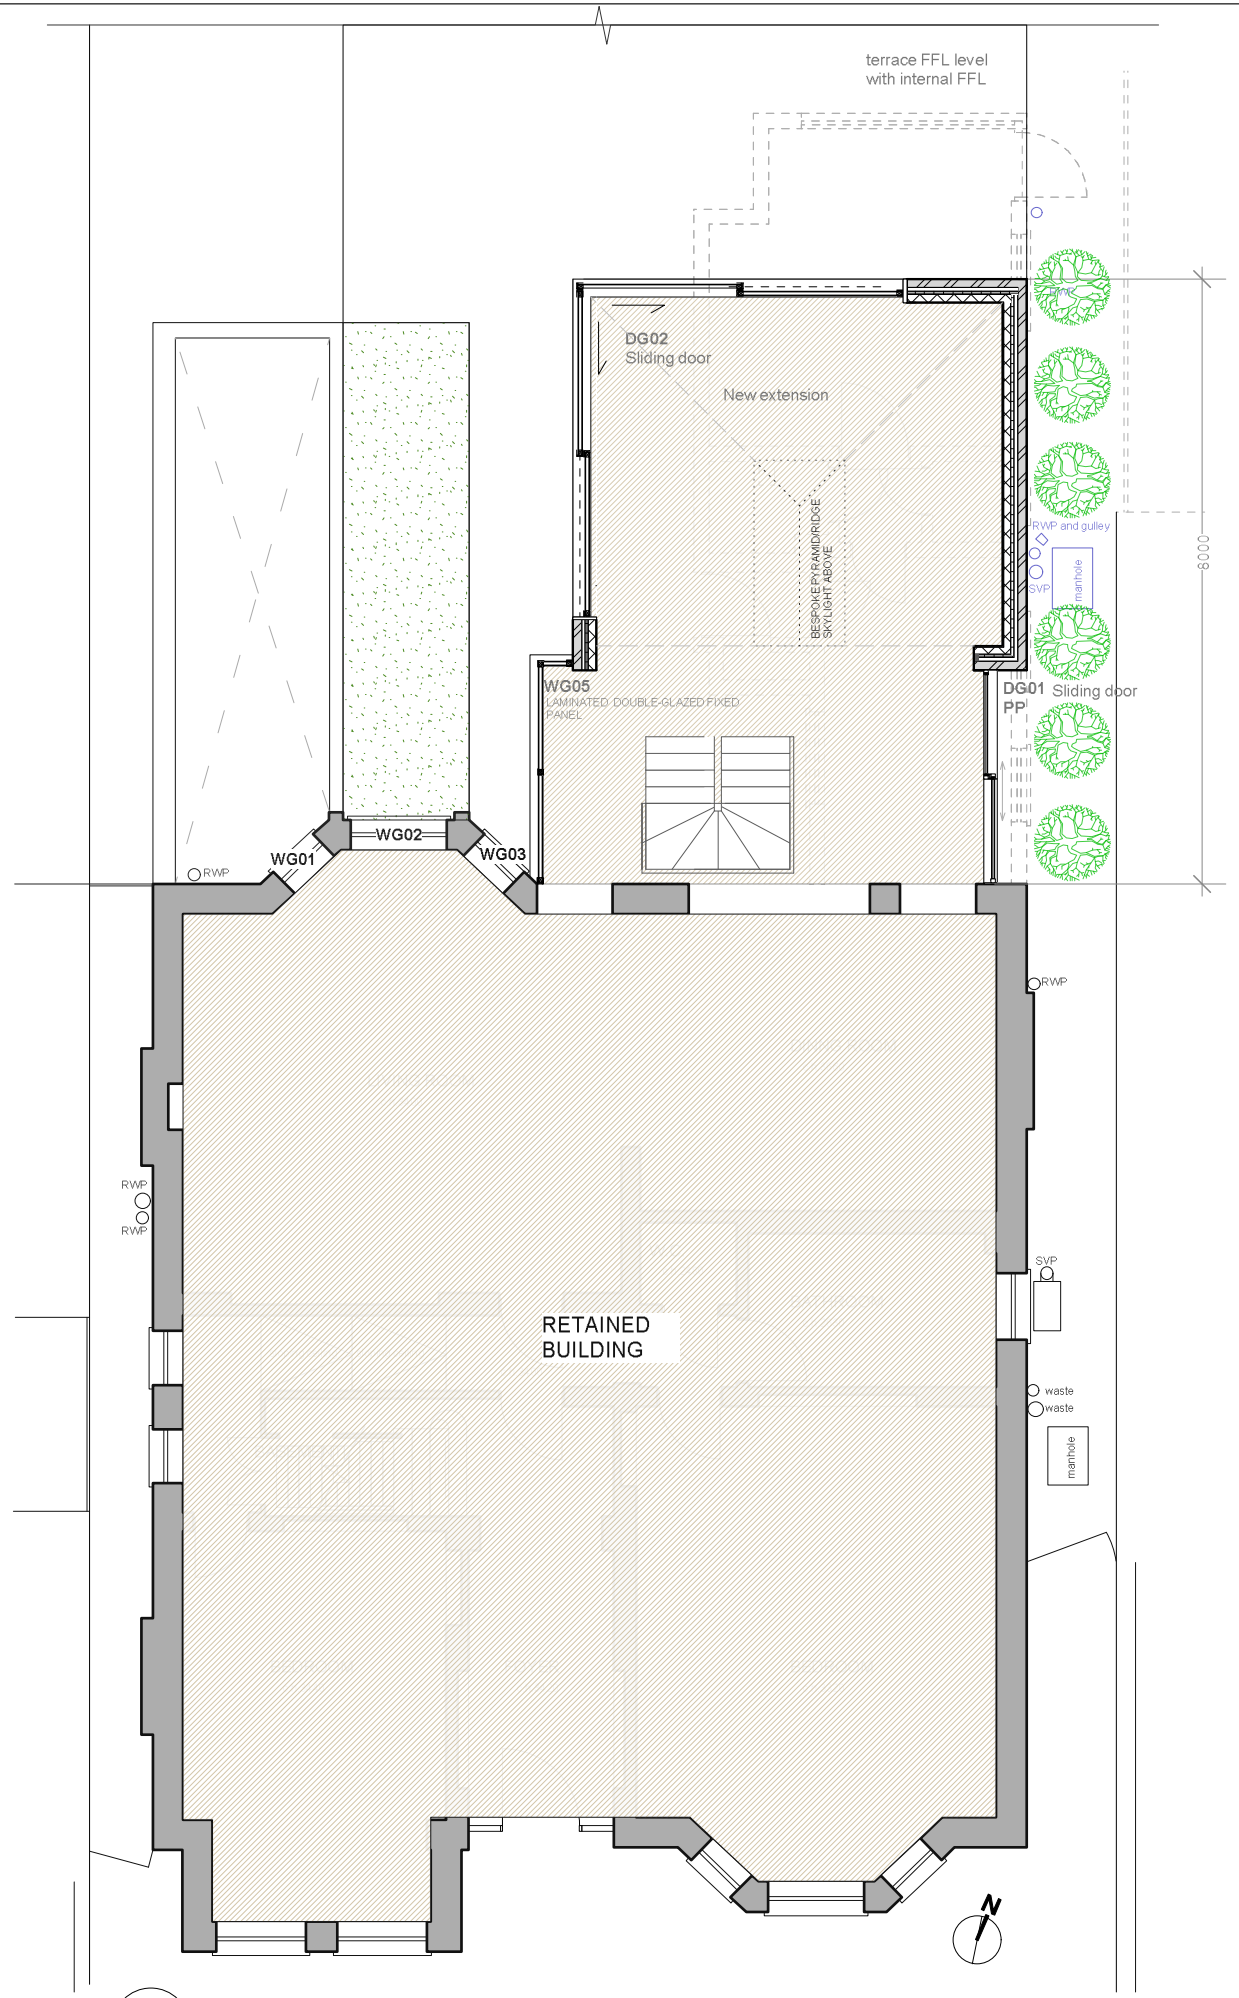

2 LANCASTER GROVE-PROPOSED/ GROUND FLOOR
Scale: 1:100



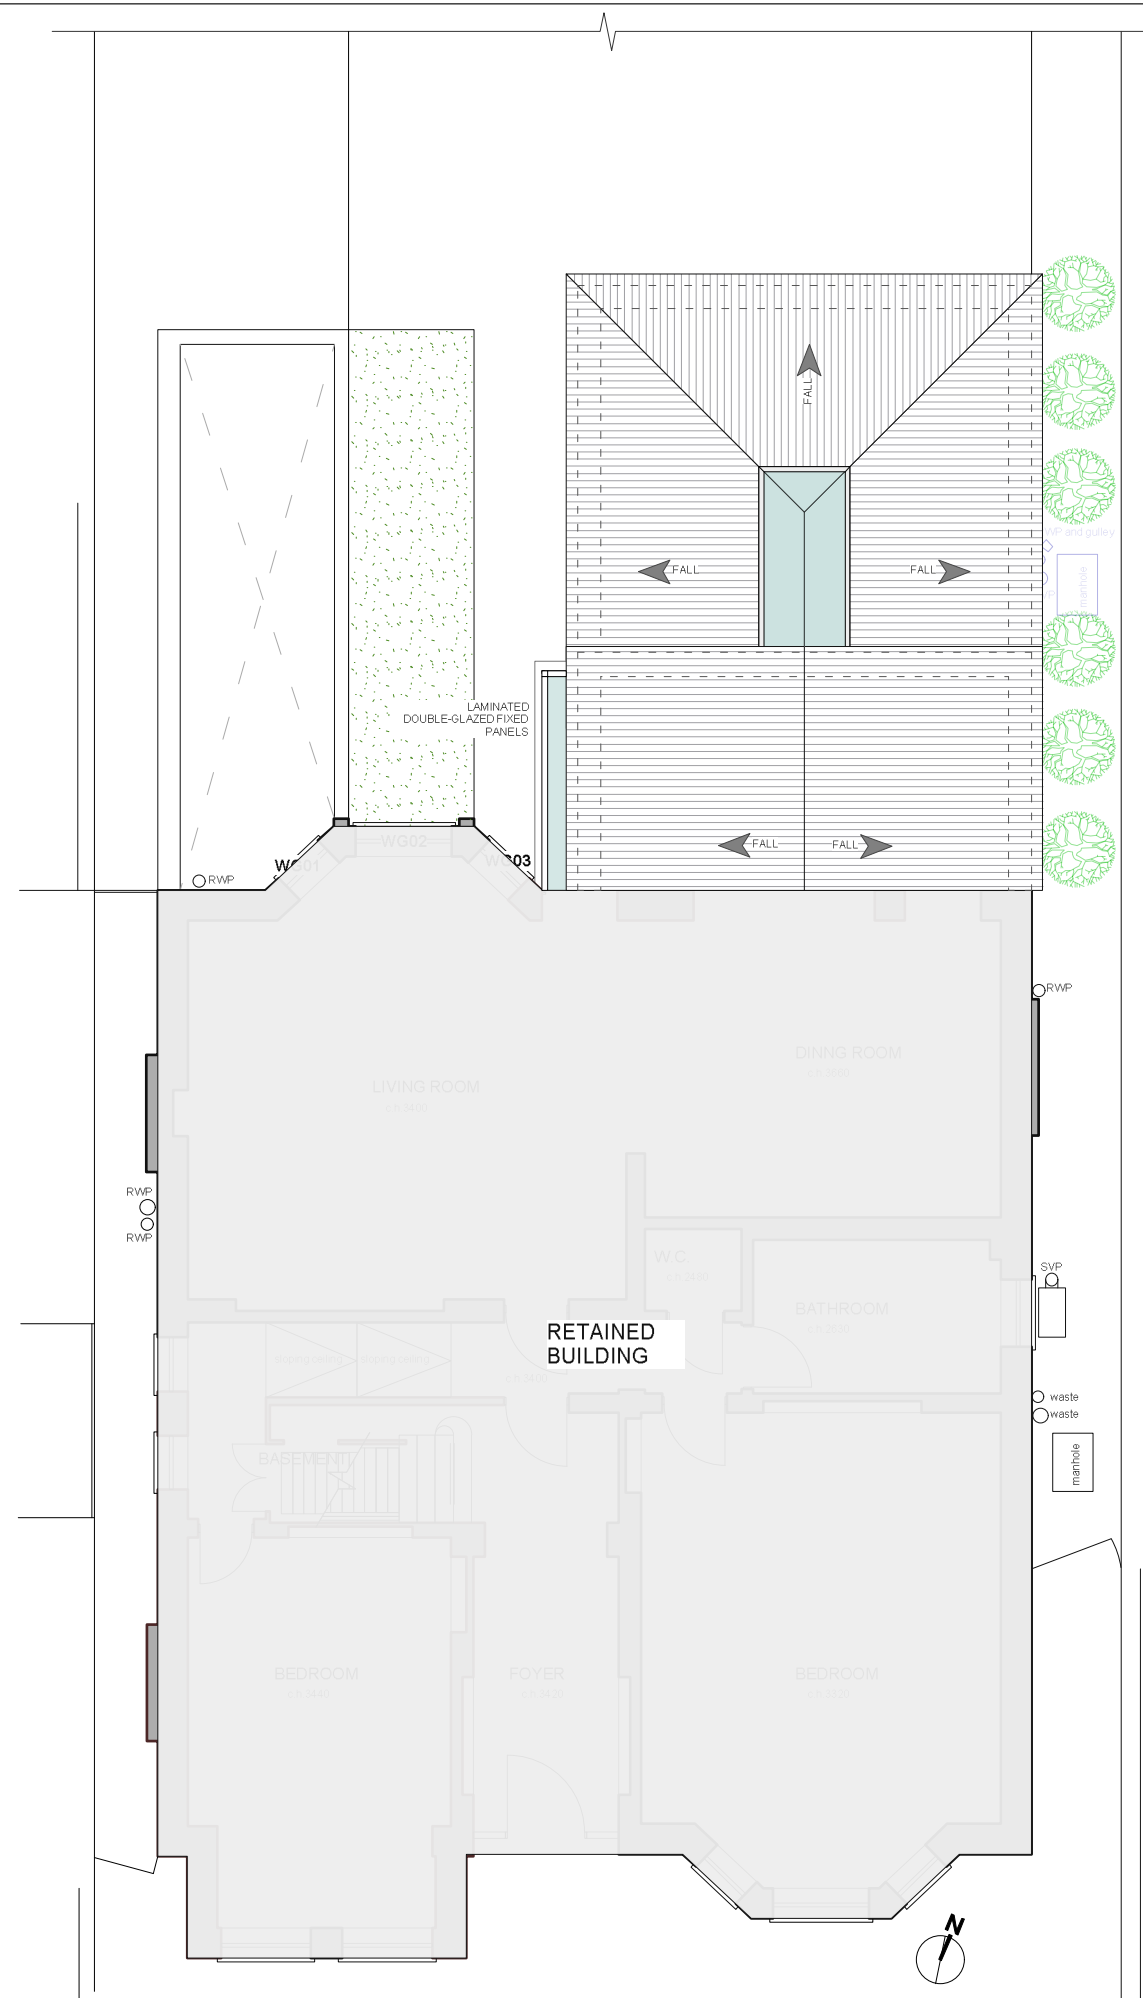

NOTES: The drawing must not be scaled and all dimensions are to be checked on site before work is commenced.
The drawing is to be read in conjunction with all other Structural Engineers and Service Engineers drawings and written specifications.

SPECIFICATIONS:

REVISION		
N	DATE	NOTES

PROJECT:
LANCASTER GROVE

DRAWING N:
IN.18-RMF-A-10-002

DRAWING:
PROPOSED ROOF PLAN

- PRELIMINARY
- PLANNING APPROVAL
- CONSTRUCTION
- DESIGN INFORMATION
- TENDER
- AS BUILT

CLIENT:
Private Client

LOCATION:
45 LANCASTER GROVE, NW3 4HB

DATE:
08.06.18

REV:

SCALE:
---@A3

PROJECT DESIGNER:



6th Floor, 2 Kingdom Street, W2 6BD / London
 DESIGNER: Marco Ferrara-Bardile
 marco@rmfstudio.com
 M. 0797 5644556 - O. 0207 4355008

3 LANCASTER GROVE-PROPOSED/ROOF PLAN
Scale: 1:100



NOTES: The drawing must not be scaled and all dimensions are to be checked on site before work is commenced.
The drawing is to be read in conjunction with all other Structural Engineers and Service Engineers drawings and written specifications.

SPECIFICATIONS:



4 LANCASTER GROVE-PROPOSED/ REAR ELEVATION
Scale: 1:100



REVISION		
N	DATE	NOTES

PROJECT:
LANCASTER GROVE

DRAWING N:
IN.18-RMF-A-20-001

DRAWING:

PROPOSED REAR ELEVATION

- PRELIMINARY
- PLANNING APPROVAL
- CONSTRUCTION
- DESIGN INFORMATION
- TENDER
- AS BUILT

CLIENT:
Private Client

LOCATION:
45 LANCASTER GROVE, NW3 4HB

DATE:
08.06.18

REV:

SCALE:
---@A3

PROJECT DESIGNER:



RMF STUDIO
ARCHITECTURAL DESIGN

6th Floor, 2 Kingdom Street, W2 6BD / London
DESIGNER: Marco Ferrara-Bardile
marco@rmfstudio.com
M. 0797 5644556 - O. 0207 4355008



BESPOKE GLAZED ROOF RIDGE TO LOWER ROOF

NOTES: The drawing must not be scaled and all dimensions are to be checked on site before work is commenced.
The drawing is to be read in conjunction with all other Structural Engineers and Service Engineers drawings and written specifications.

SPECIFICATIONS:

REVISION		
N	DATE	NOTES

PROJECT:
LANCASTER GROVE

DRAWING N:
IN.18-RMF-A-20-002

DRAWING:

PROPOSED WEST ELEVATION

- PRELIMINARY
- PLANNING APPROVAL
- CONSTRUCTION
- DESIGN INFORMATION
- TENDER
- AS BUILT

CLIENT:
Private Client

LOCATION: 45 LANCASTER GROVE, NW3 4HB

DATE:
08.06.18

REV:


SCALE:
---@A3

PROJECT DESIGNER:



RMF STUDIO
ARCHITECTURAL DESIGN

6th Floor, 2 Kingdom Street, W2 6BD / London
DESIGNER: Marco Ferrara-Bardile
marco@rmfstudio.com
M. 0797 5644556 - O. 0207 4355008

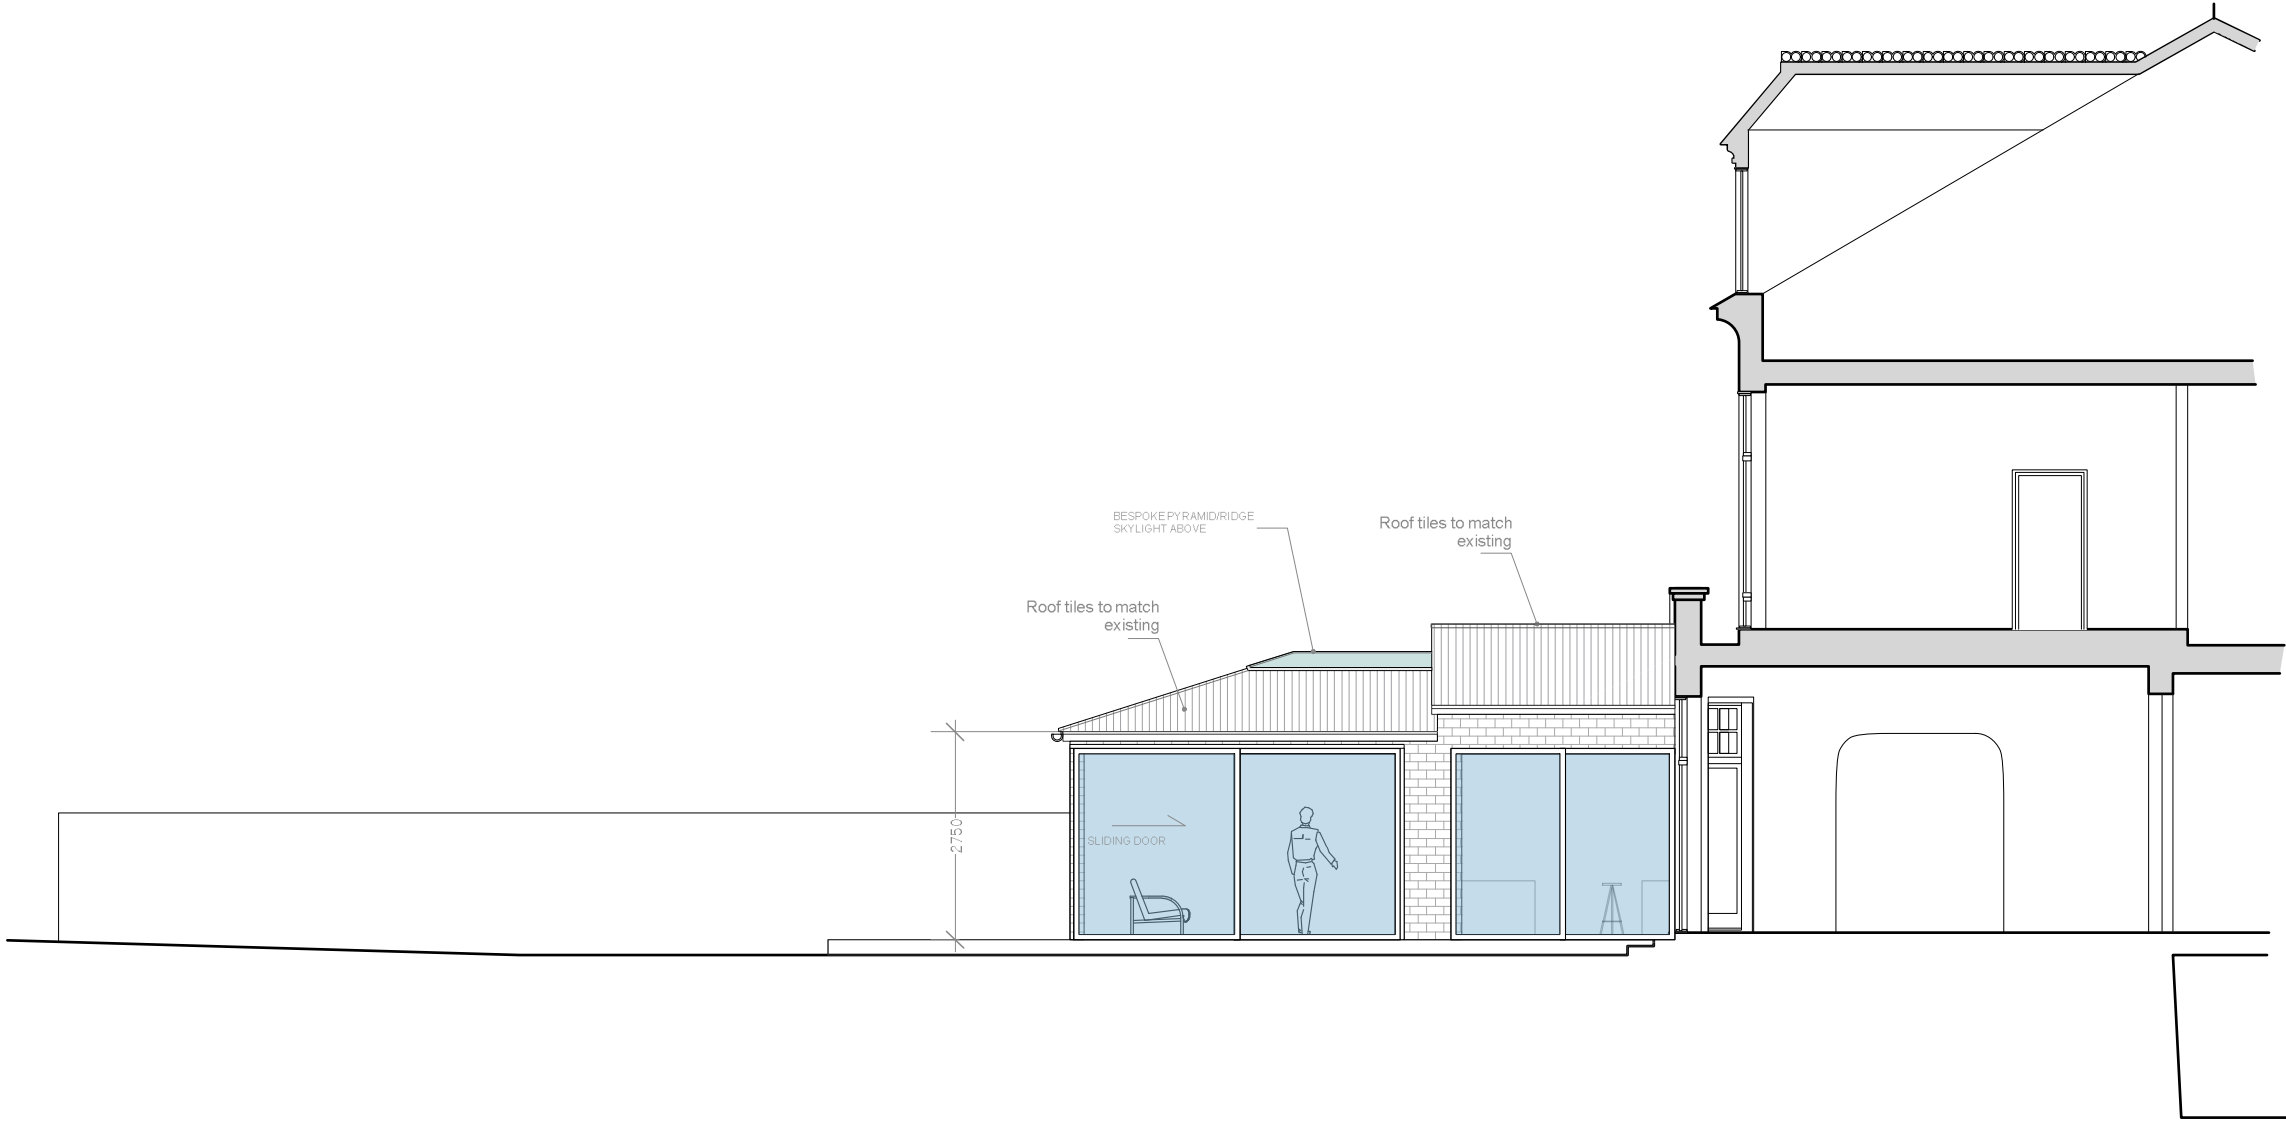

NOTES: The drawing must not be scaled and all dimensions are to be checked on site before work is commenced.
The drawing is to be read in conjunction with all other Structural Engineers and Service Engineers drawings and written specifications.

SPECIFICATIONS:

REVISION

N	DATE	NOTES

PROJECT:
LANCASTER GROVE

DRAWING N:
IN.18-RMF-A-20-003

DRAWING:

PROPOSED EAST ELEVATION

- PRELIMINARY
- PLANNING APPROVAL
- CONSTRUCTION
- DESIGN INFORMATION
- TENDER
- AS BUILT

CLIENT:
Private Client

LOCATION:
45 LANCASTER GROVE, NW3 4HB

DATE:
08.06.18

REV:


SCALE:
---@A3

PROJECT DESIGNER:



RMF STUDIO
ARCHITECTURAL DESIGN

6th Floor, 2 Kingdom Street, W2 6BD / London
DESIGNER: Marco Ferrara-Bardile
marco@rmfstudio.com
M. 0797 5644556 - O. 0207 4355008

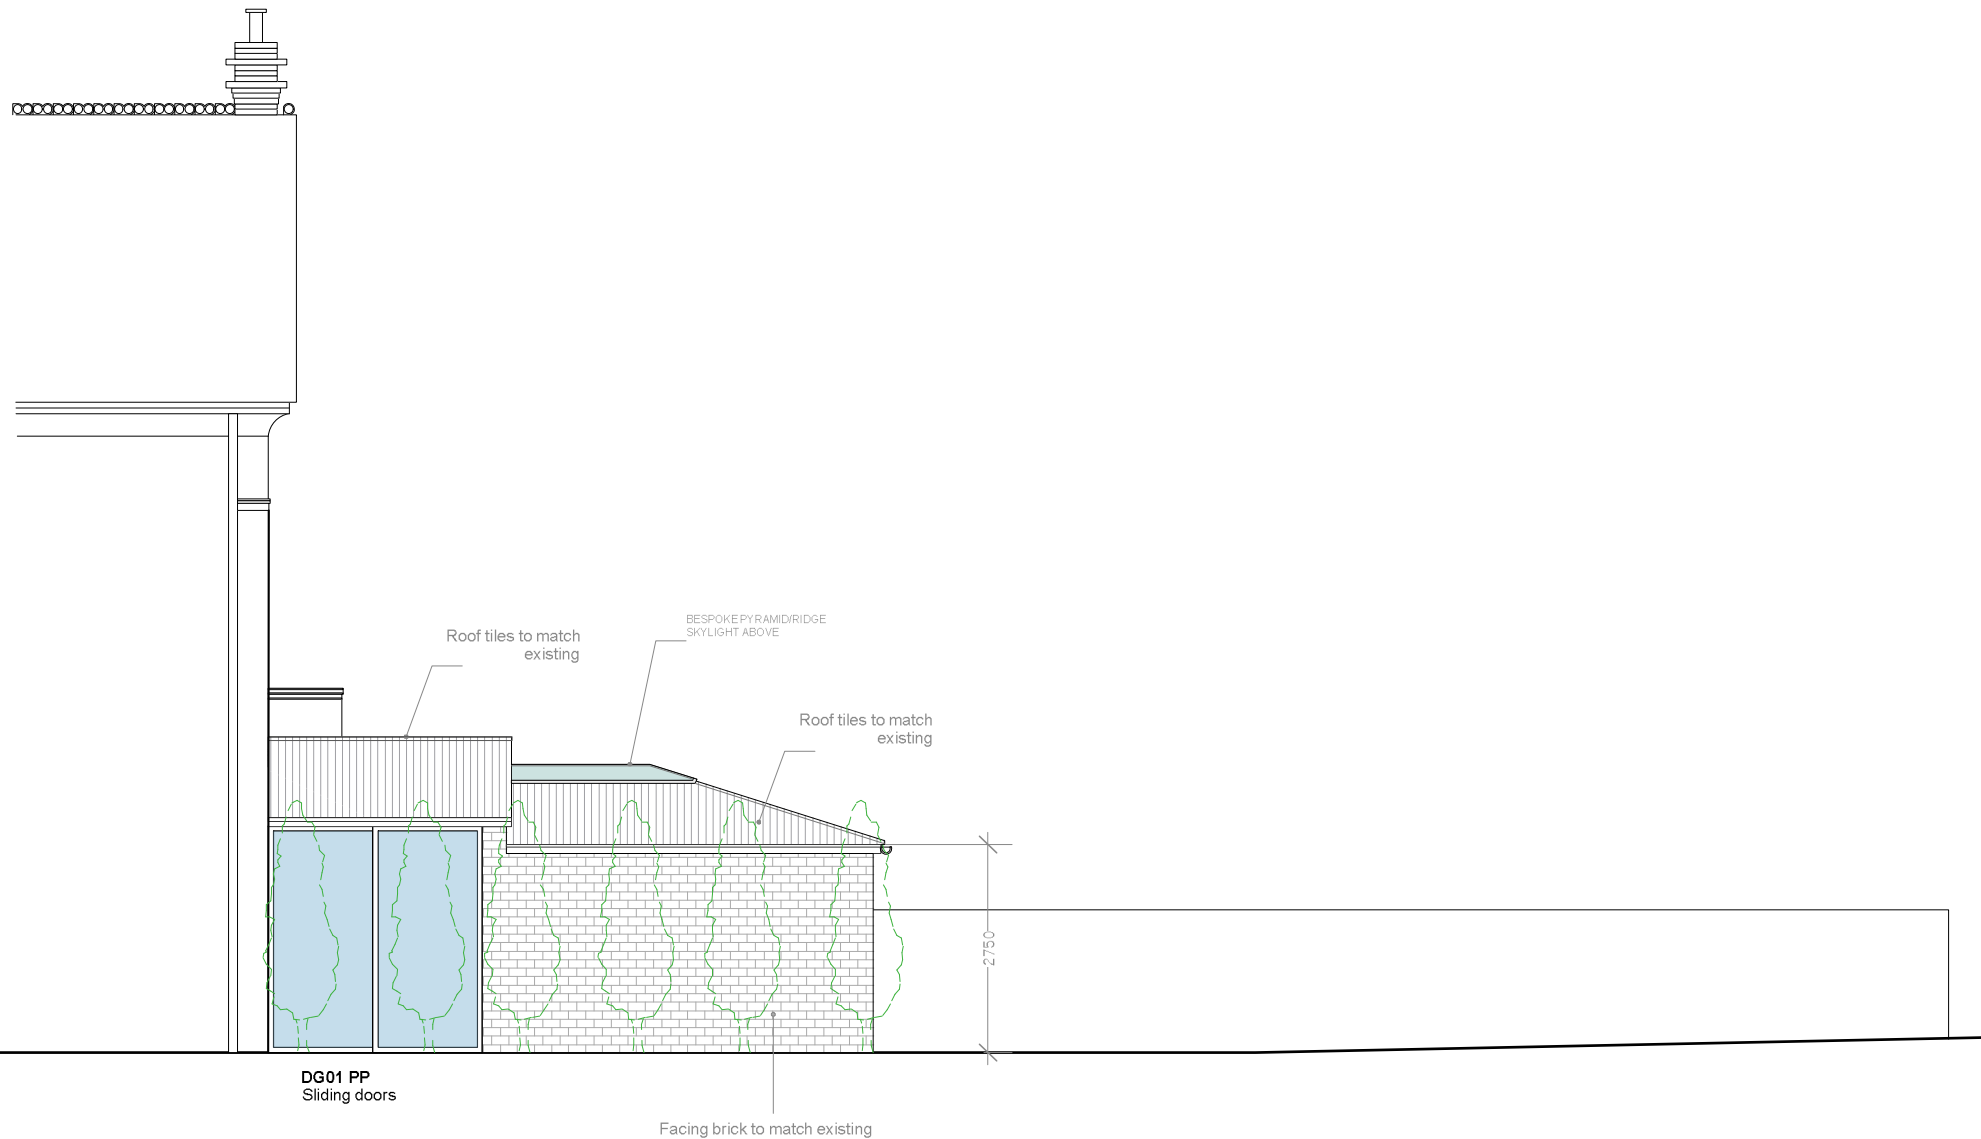

6 LANCASTER GROVE_PROPOSED / EAST ELEVATION
Scale: 1:100

