


This drawing should be read in conjunction with the Project Numbering System  
Key drawing PT001-BA-ZO-00-DR-A-0001

Drawing Origin Co-ordinates  
X: 547492760  
Y: 179770860


Rotation  
R: 2.1  
degrees




This Drawing Origin Co-ordinates must be applied when importing data to new origin. Rotation angle to true North

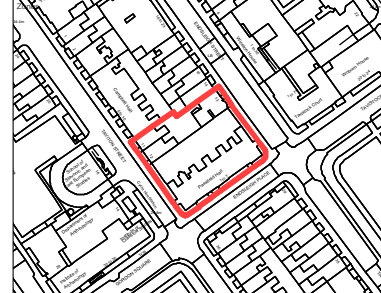

Key

 Site Boundary

Scale Bar

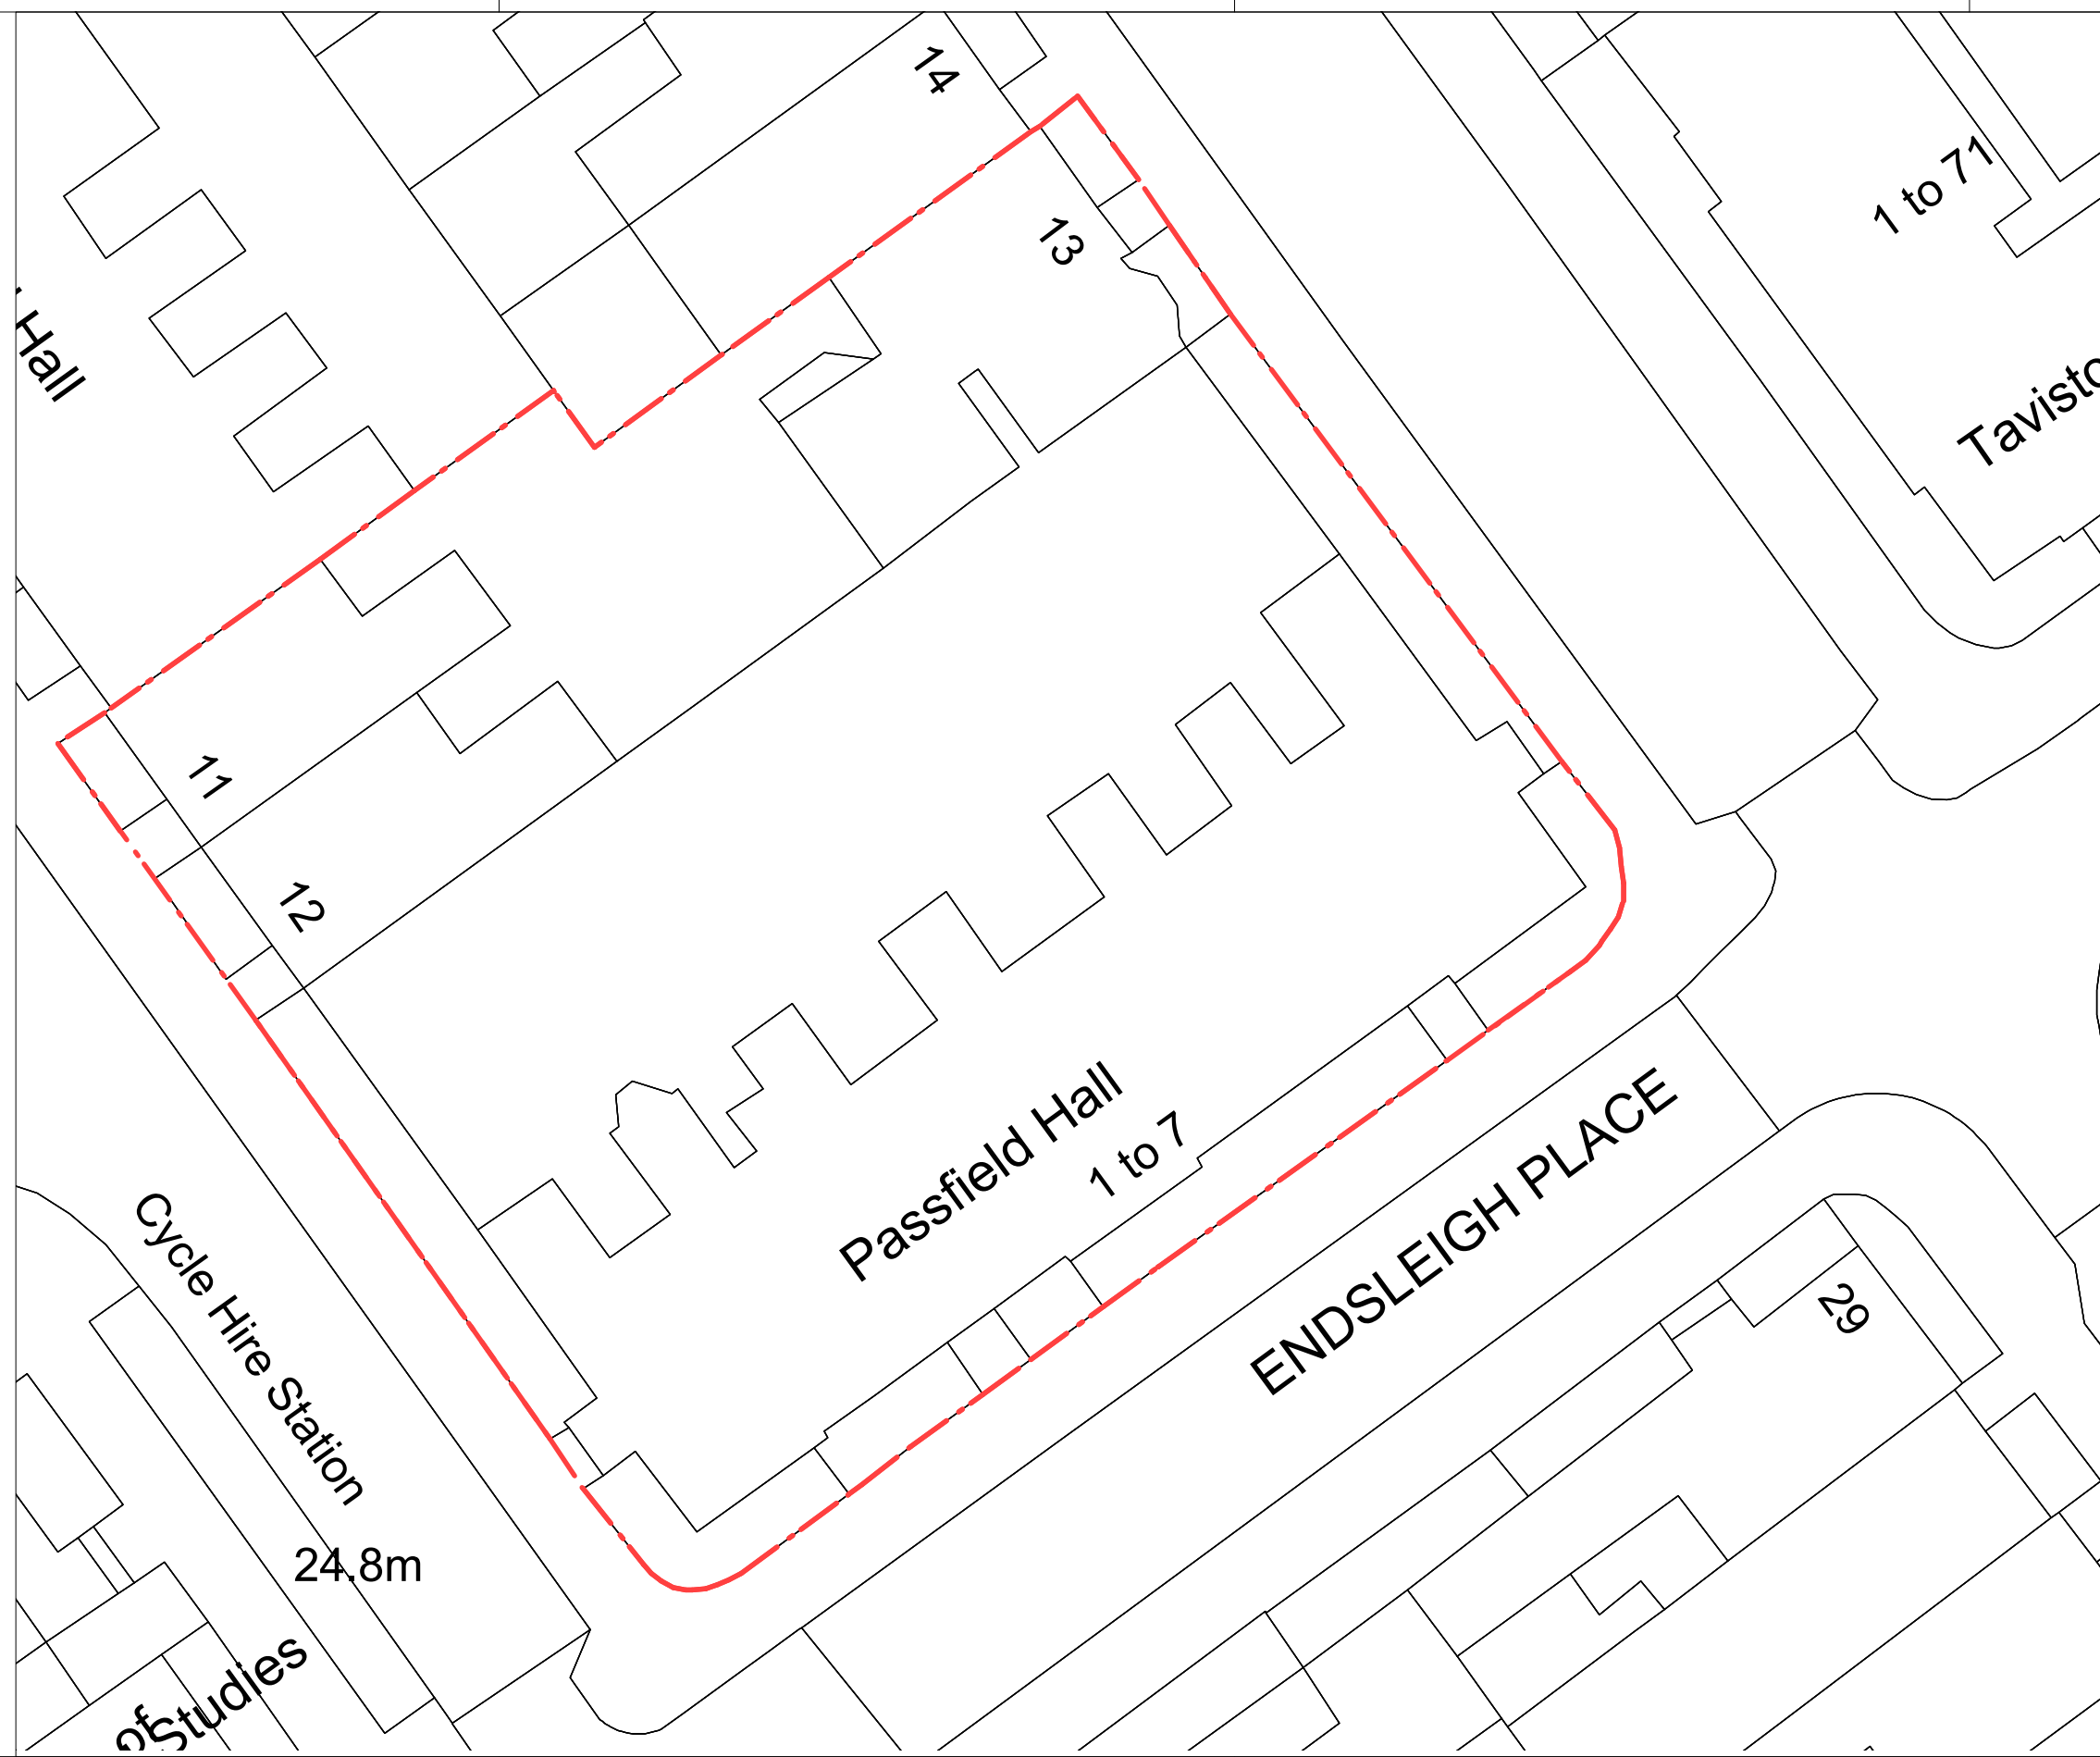

Submittal	Revision	Date	Comments
SO	F1.0	[DDMM/YY]	[e.g. Issue for review to Lead Designer]


**AX** © copyright BISSET ADAMS

Notes  
No dimensions are to be scaled from this drawing. The contractor / manufacturer is responsible for checking all dimensions and querying any discrepancies.  
This drawing is the property of Bisset Adams Ltd.  
Copyright is reserved by Bisset Adams Ltd. and the drawing is issued on condition that it is not copied, reproduced, retained or disclosed to any unauthorised person, either wholly or in part, without written consent.

Do not scale  
All dimensions to be checked on site

Project London School of Economics (LSE)  
Northumberland House Halls  
Listed Building Consent

Address  
Northumberland House (Victoria Buildings),  
Edward VII Rooms, 8a Northumberland Ave,  
Westminster, London  
WC2N 5BY

Logo  


Information Title  
**Site Plan - Listed Building Consent**

Date	Drawn	Checked	Scale
09.07.18	CV	ZL	1:500
Drawing No.	Revision		
LS028_PH_1001			

The Cube Building, 17-21 Wenlock Road, London N1 7GT, United Kingdom  
T +44 (0)20 7250 0440 | E info@bissetadams.com | www.bissetadams.com

