

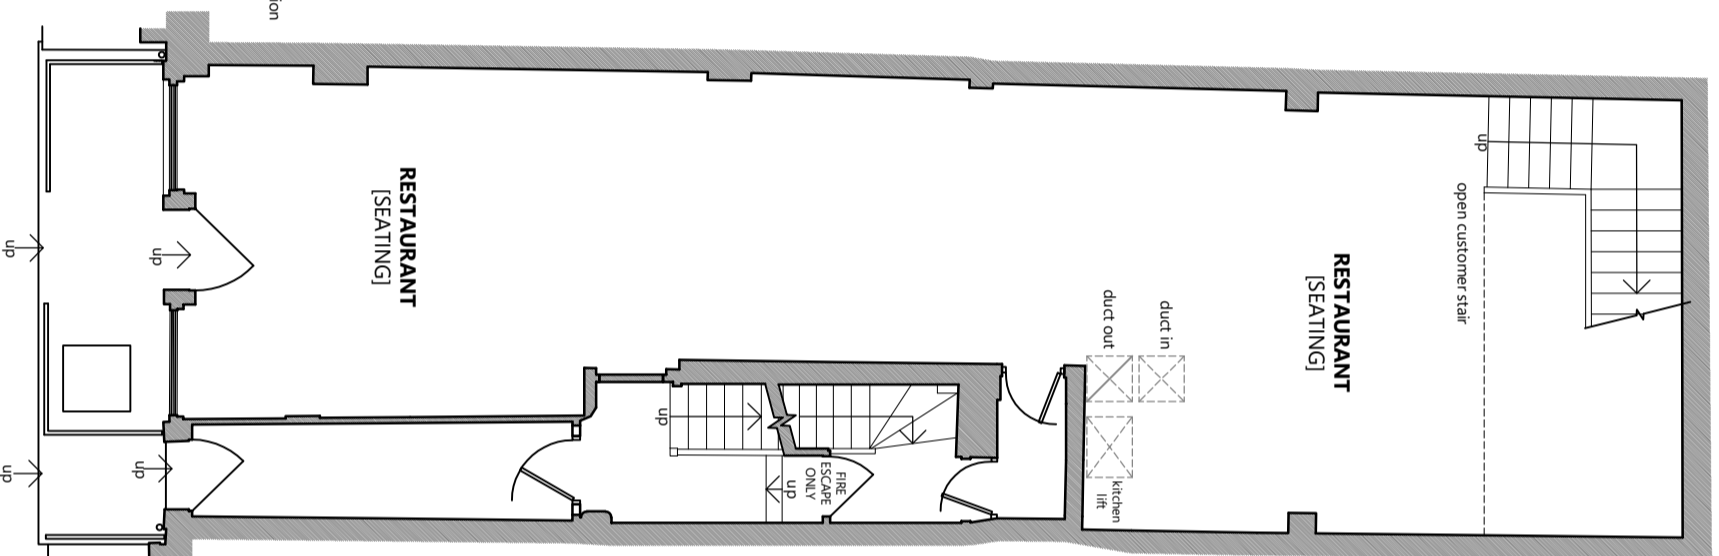


CRABTREE FIELDS

Possible internal duct and lift positions shown - timber floor construction can be adapted to suit other positions. Ducts can be connected up to external ductwork measuring 800x800mm

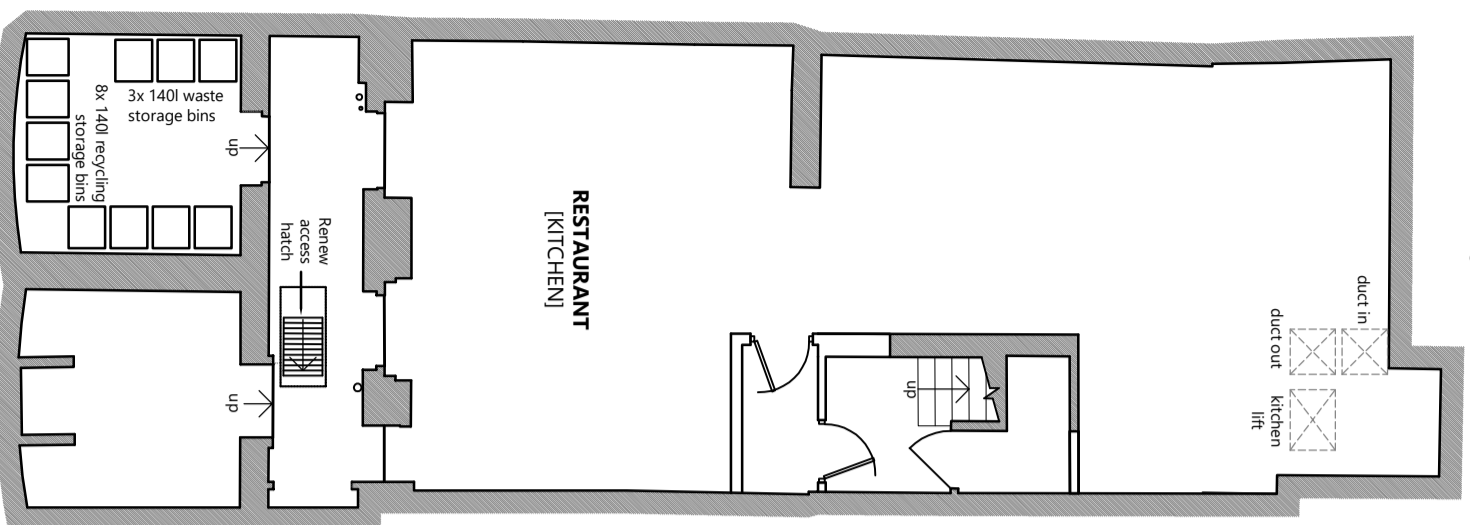

Ground Floor Plan  
115 s.q.m GIA

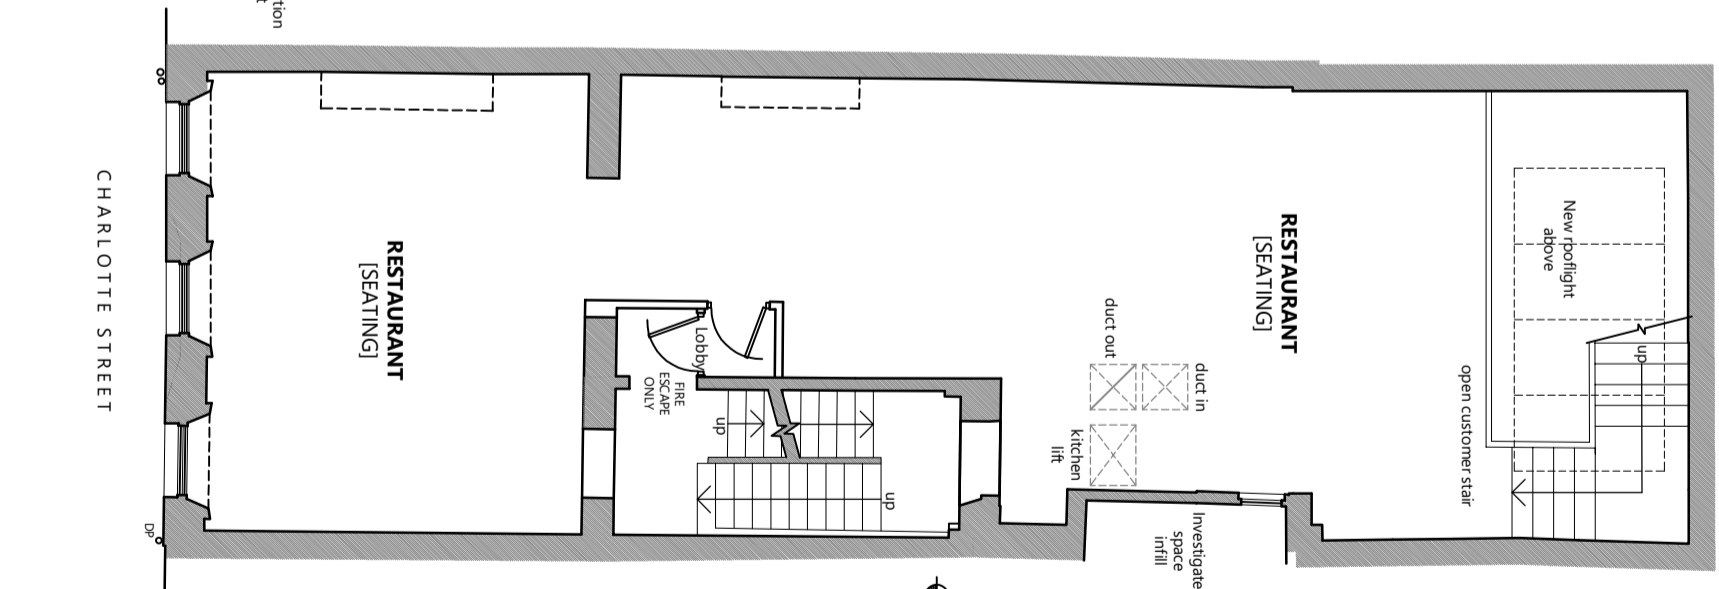

First Floor Plan  
115 s.q.m GIA



**FRESSON AND TEE**  
6th Floor Queens House  
55-56 Lincoln's Inn Fields  
LONDON WC2A 3LU  
020 7391 7100 www.fandt.com



**NOTES:**  
LOCATION PLAN @ 1:1250 and NORTH UP  
ALL SCALES/DIMENSIONS TO BE CHECKED ON SITE.

REV	D.B.	Description	Date
A	HG	Amended	13/11/2017
B	HG	Amended	13/11/2017
C	HG	Amended	16/11/2017
D	HG	Amended	04/06/2018

**Basement, Ground & First Floor Plans As Proposed**

PROJECT NAME	Alterations		
ADDRESS	30 Charlotte Street, London, W1		
CLIENT	Shafesbury CL Ltd		
JOB NO.	23941	DRAWING NO.	P01 revD
SCALE	1:100@A3	DATE	Oct. 2017
DRAWN BY	KK	CHECKED BY	HG