


CRABTREE FIELDS

Restaurant
[A3]

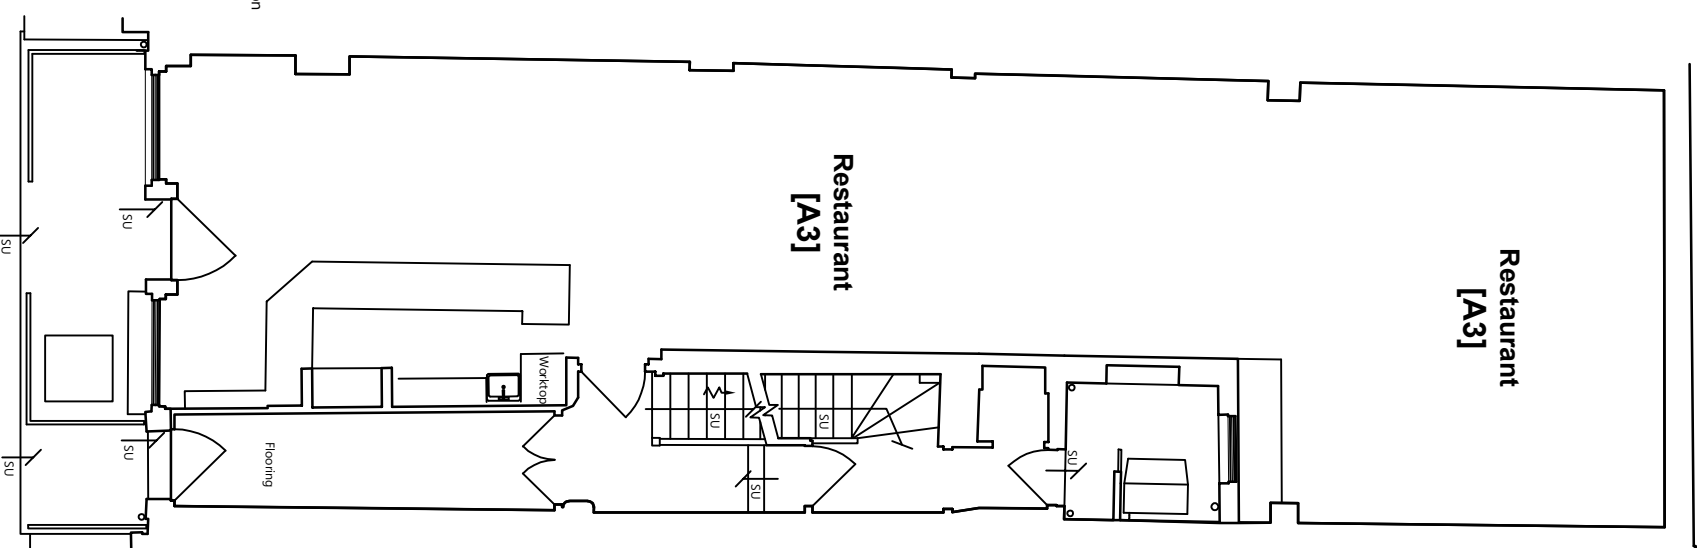


Ground Floor
115 s.q.m GIA

CHARLOTTE STREET




First Floor
93 s.q.m GIA

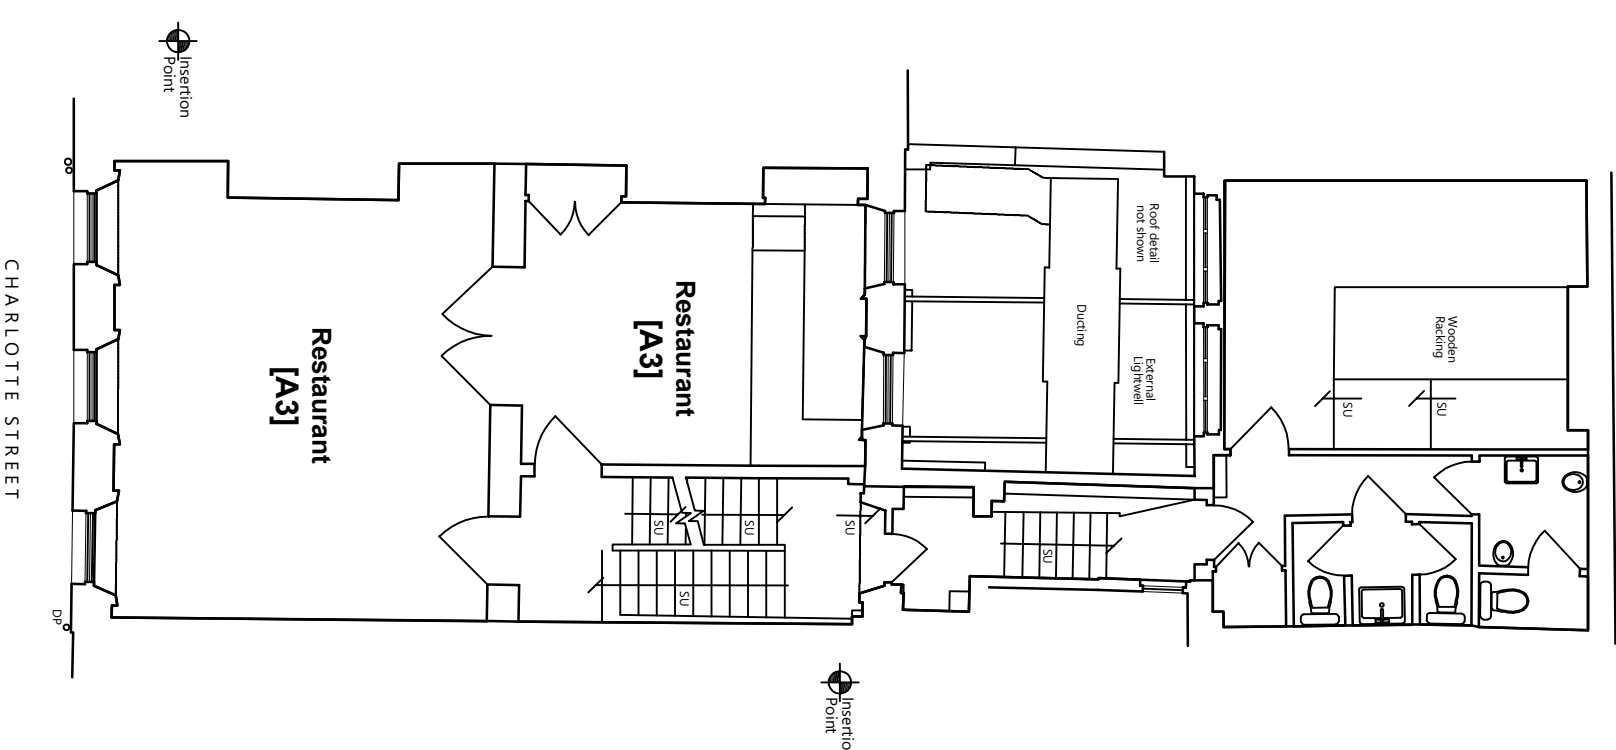

CHARLOTTE STREET

<p>FRESSON AND TEE</p> <p>6th Floor Queens House 55-56 Lincoln's Inn Fields LONDON WC2A 3LJ</p> <p>020 7391 7100 www.fandt.com</p>	
<p>NOTES: LOCATION PLAN @ 1:1250 and NORTH UP ALL SCALES/DIMENSIONS TO BE CHECKED ON SITE.</p>	
<p>DRAWINGS TITLE Basement, Ground & First Floor Plans As Existing</p>	
PROJECT NAME	Alterations
ADDRESS	30 Charlotte Street, London, W1
CLIENT	Shaffesbury CLtd
JOB NO.	23941
DRAWINGS NO.	E01 revA
SCALE	1:100@A3
DATE	Oct. 2017
DRAWN BY	KK
CHECKED BY	HG

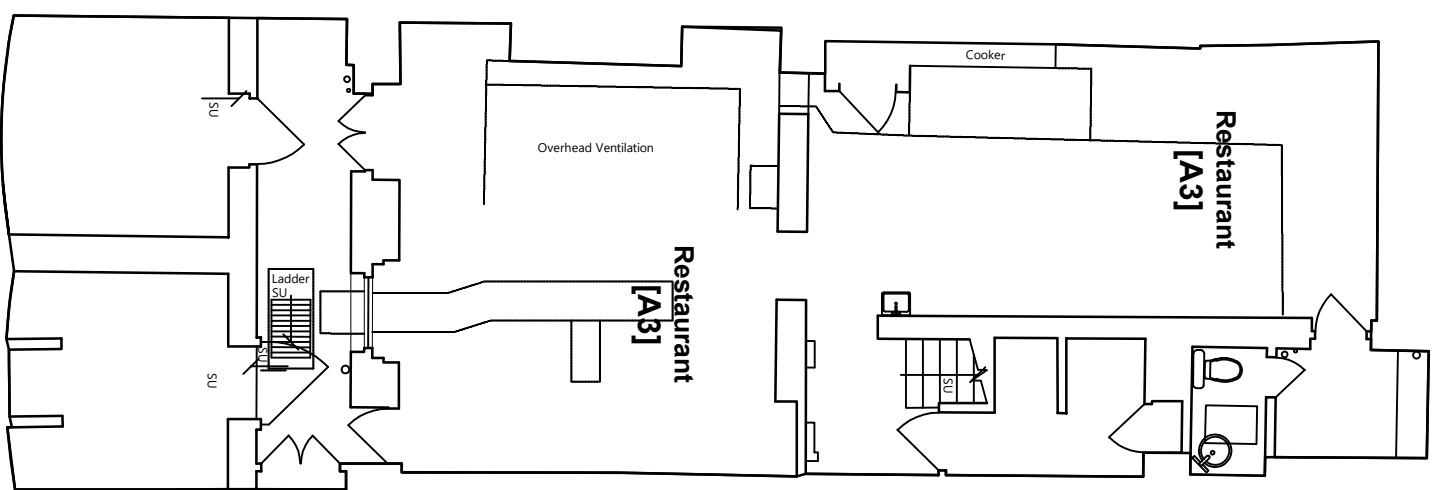

Basement
103 s.q.m GIA

