




Third - Fourth Mezzanine

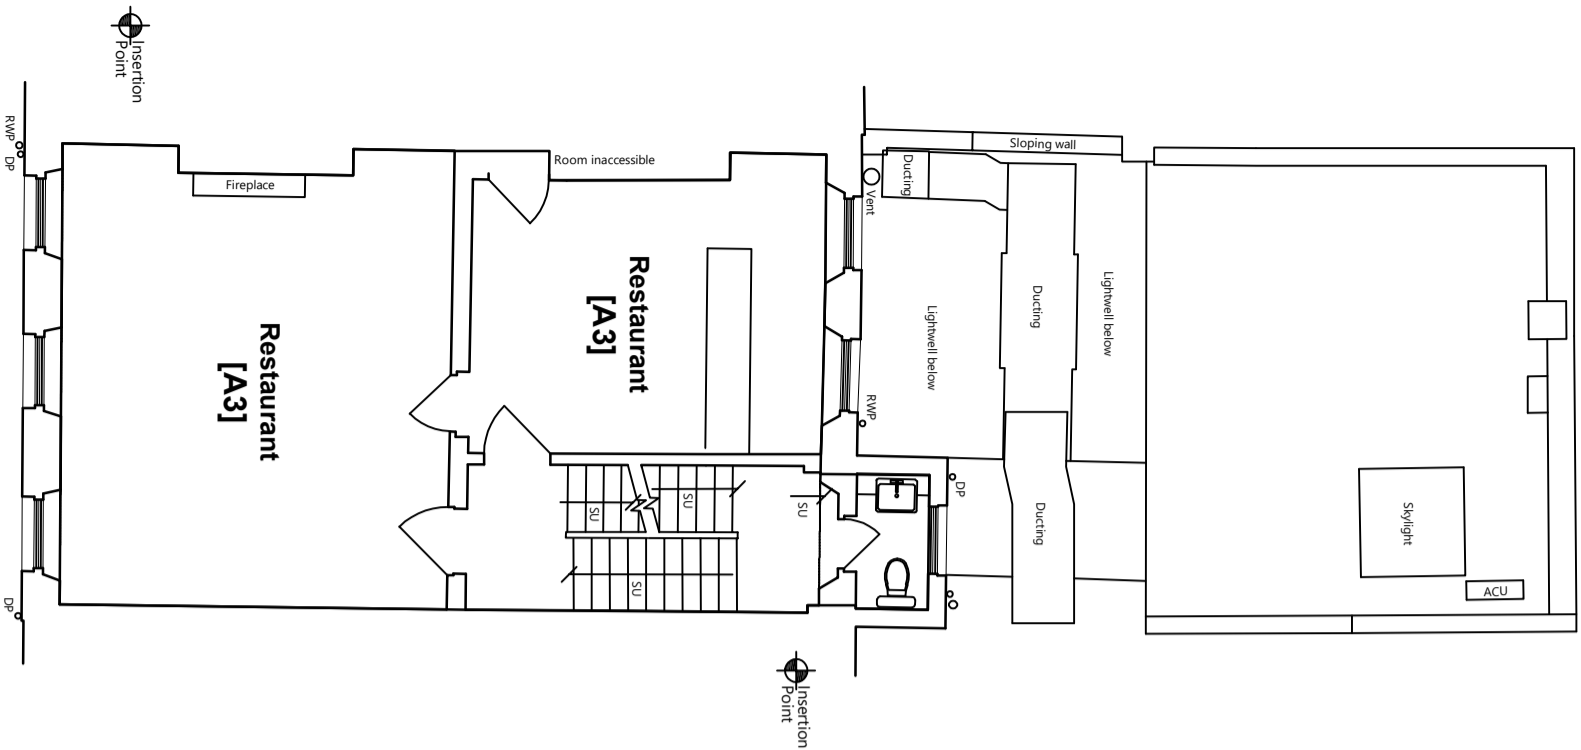


Second Floor  
62 s.q.m GIA

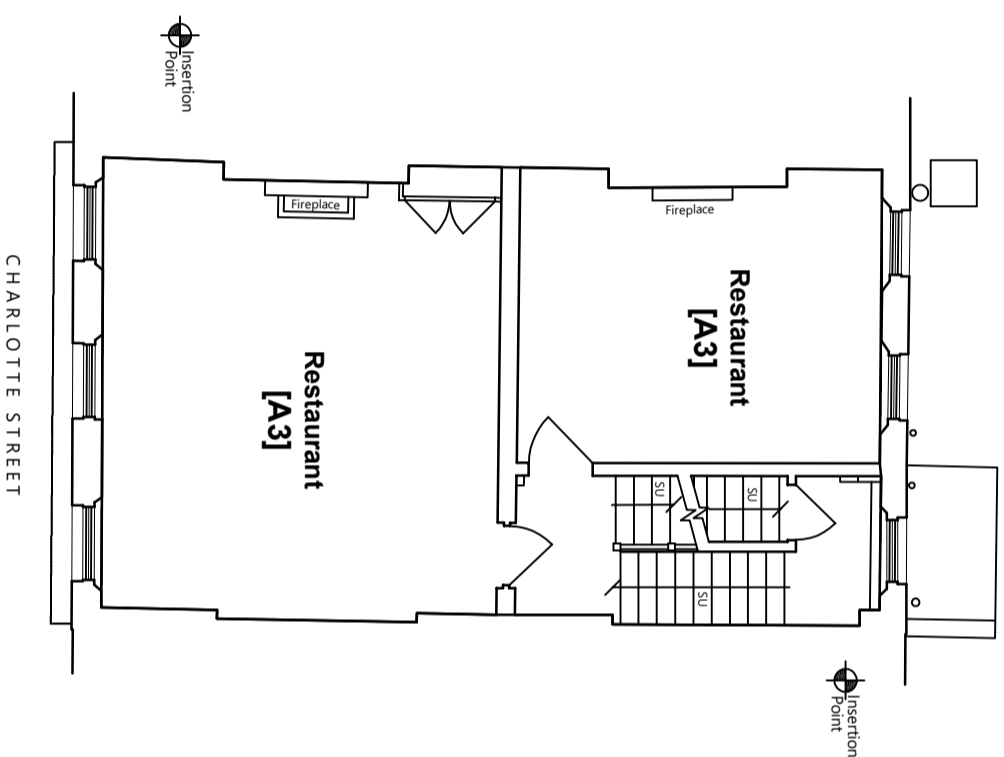

Third Floor  
60 s.q.m GIA

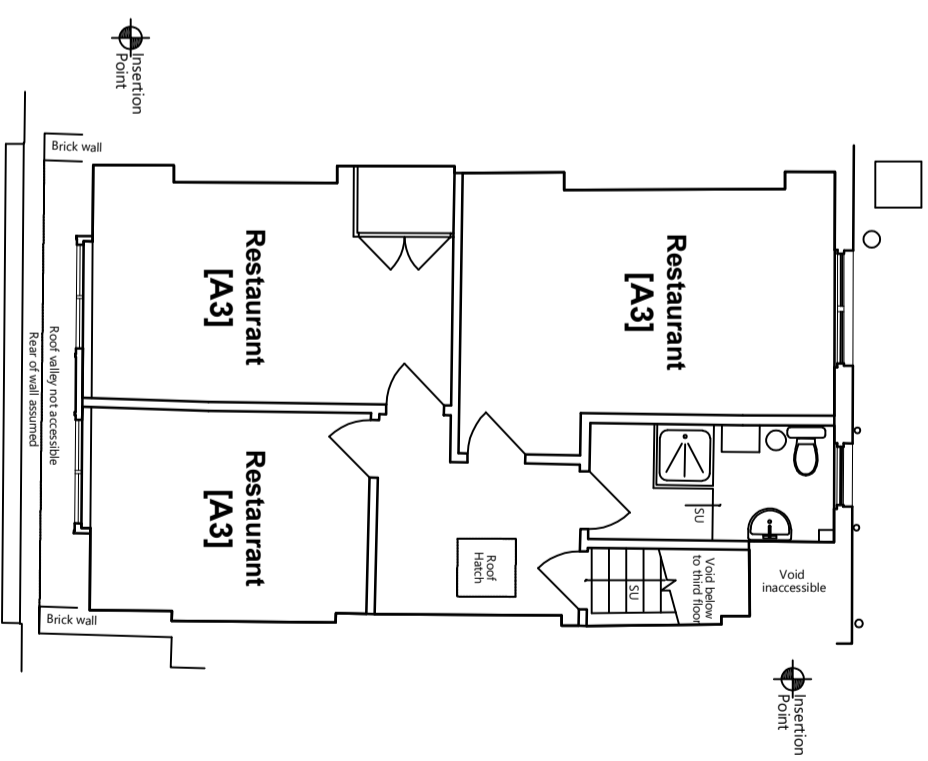

Fourth Floor  
57 s.q.m GIA

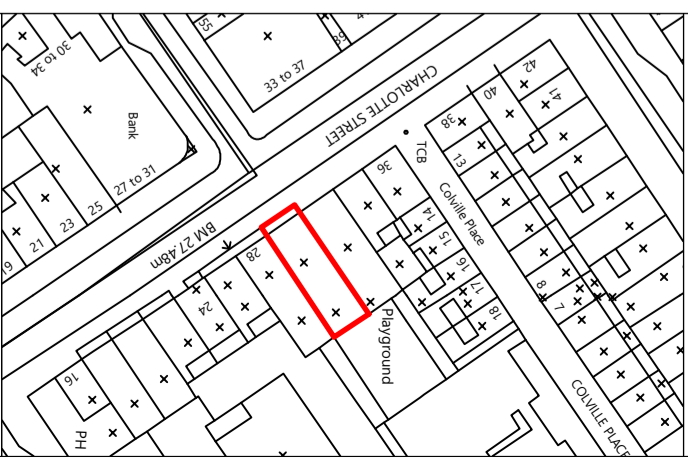

**NOTES:**  
LOCATION PLAN @ 1:1250 and NORTH UP  
ALL SCALES/DIMENSIONS TO BE CHECKED ON SITE.

PROJECT NAME		Alterations	
ADDRESS		30 Charlotte Street, London, W1	
CLIENT		Shaftesbury CL Ltd	
JOB NO.	23941	DRAWINGS NO.	E02 revA
SCALE	1:100@A3	DATE	Oct. 2017
DRAWN BY	KK	CHECKED BY	HG
DRAWING TITLE		Second, Third & Fourth Floor Plans As Existing	
REV	D.B.	Description	Date
1	HG	Annotation added	20/04/2018