




BASEMENT PLAN

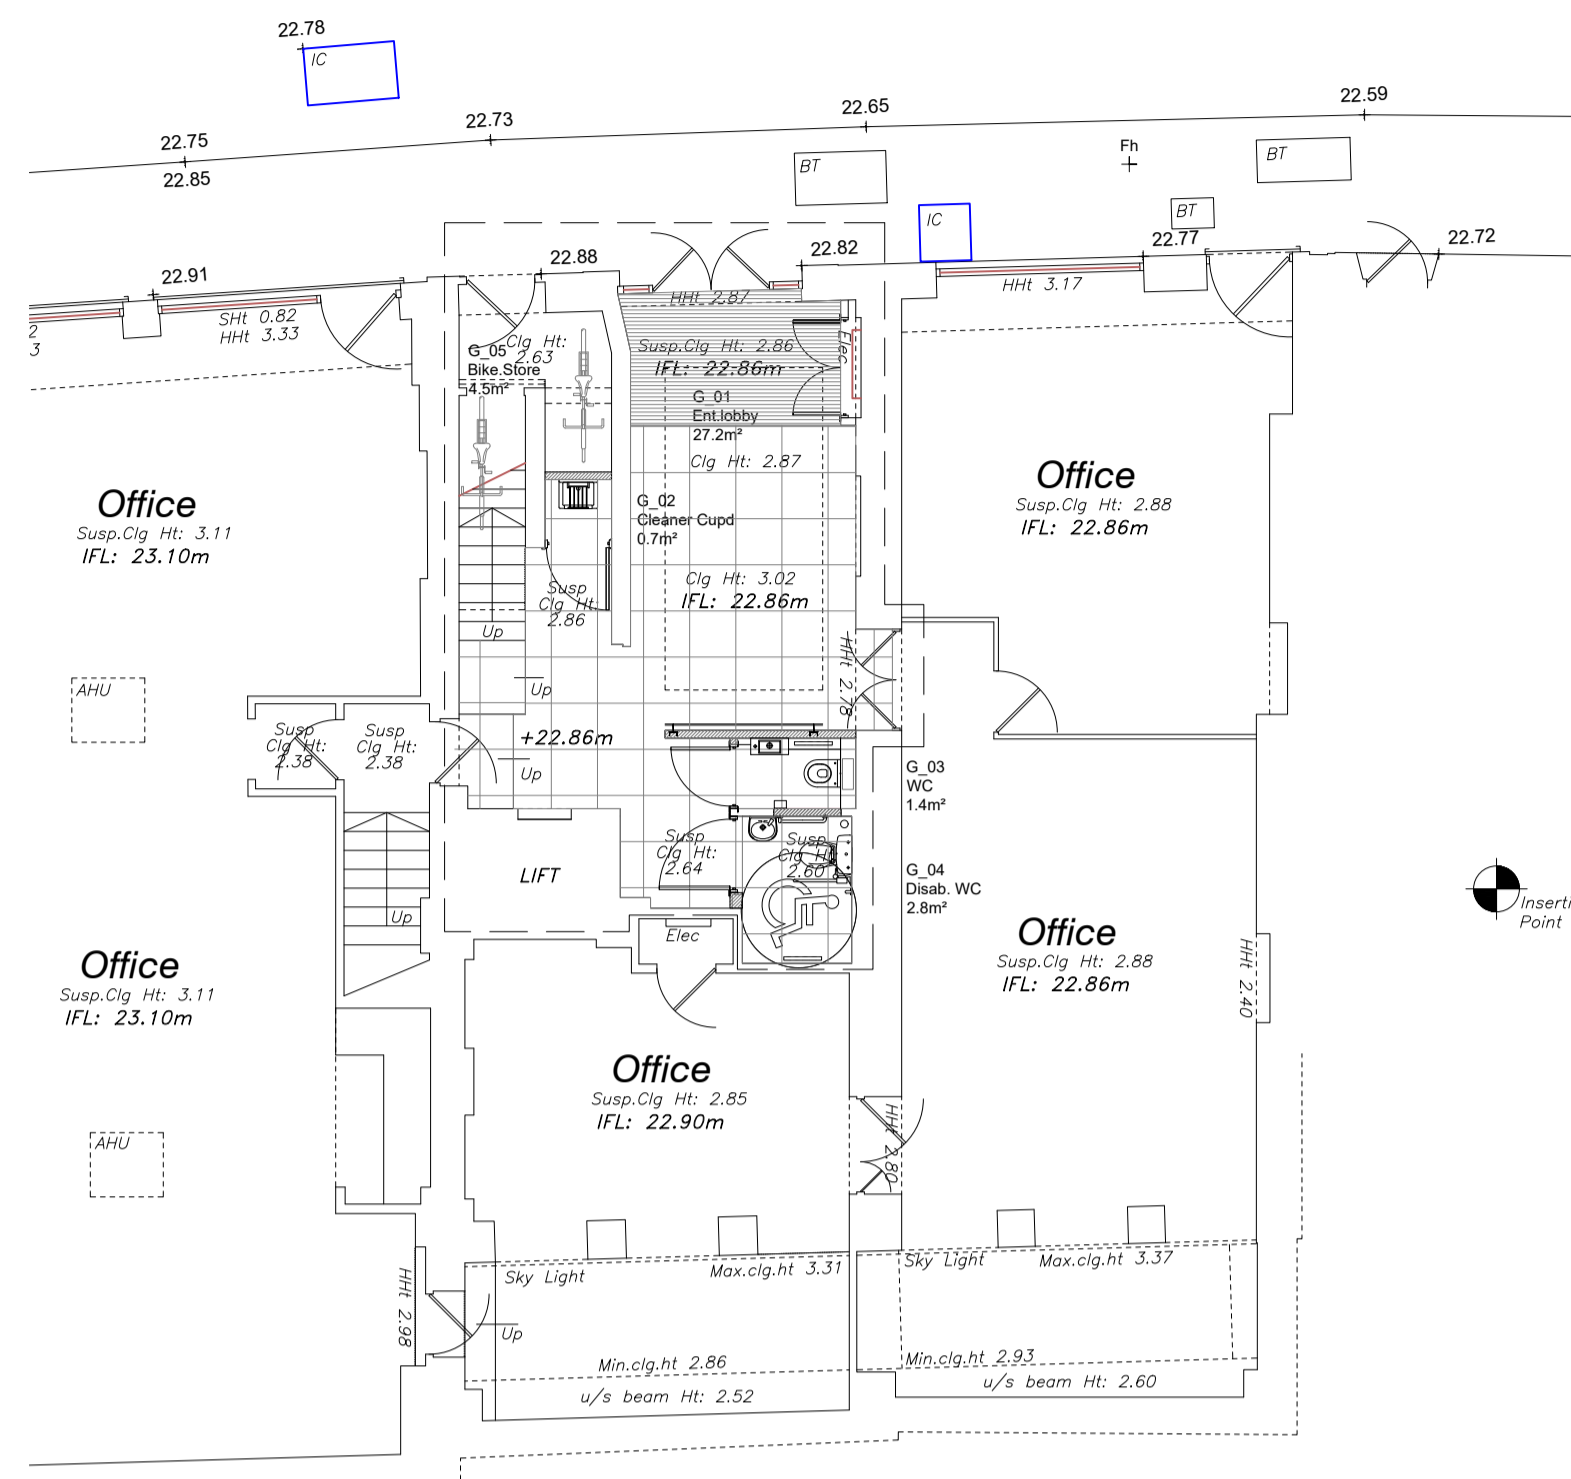


GROUND FLOOR PLAN

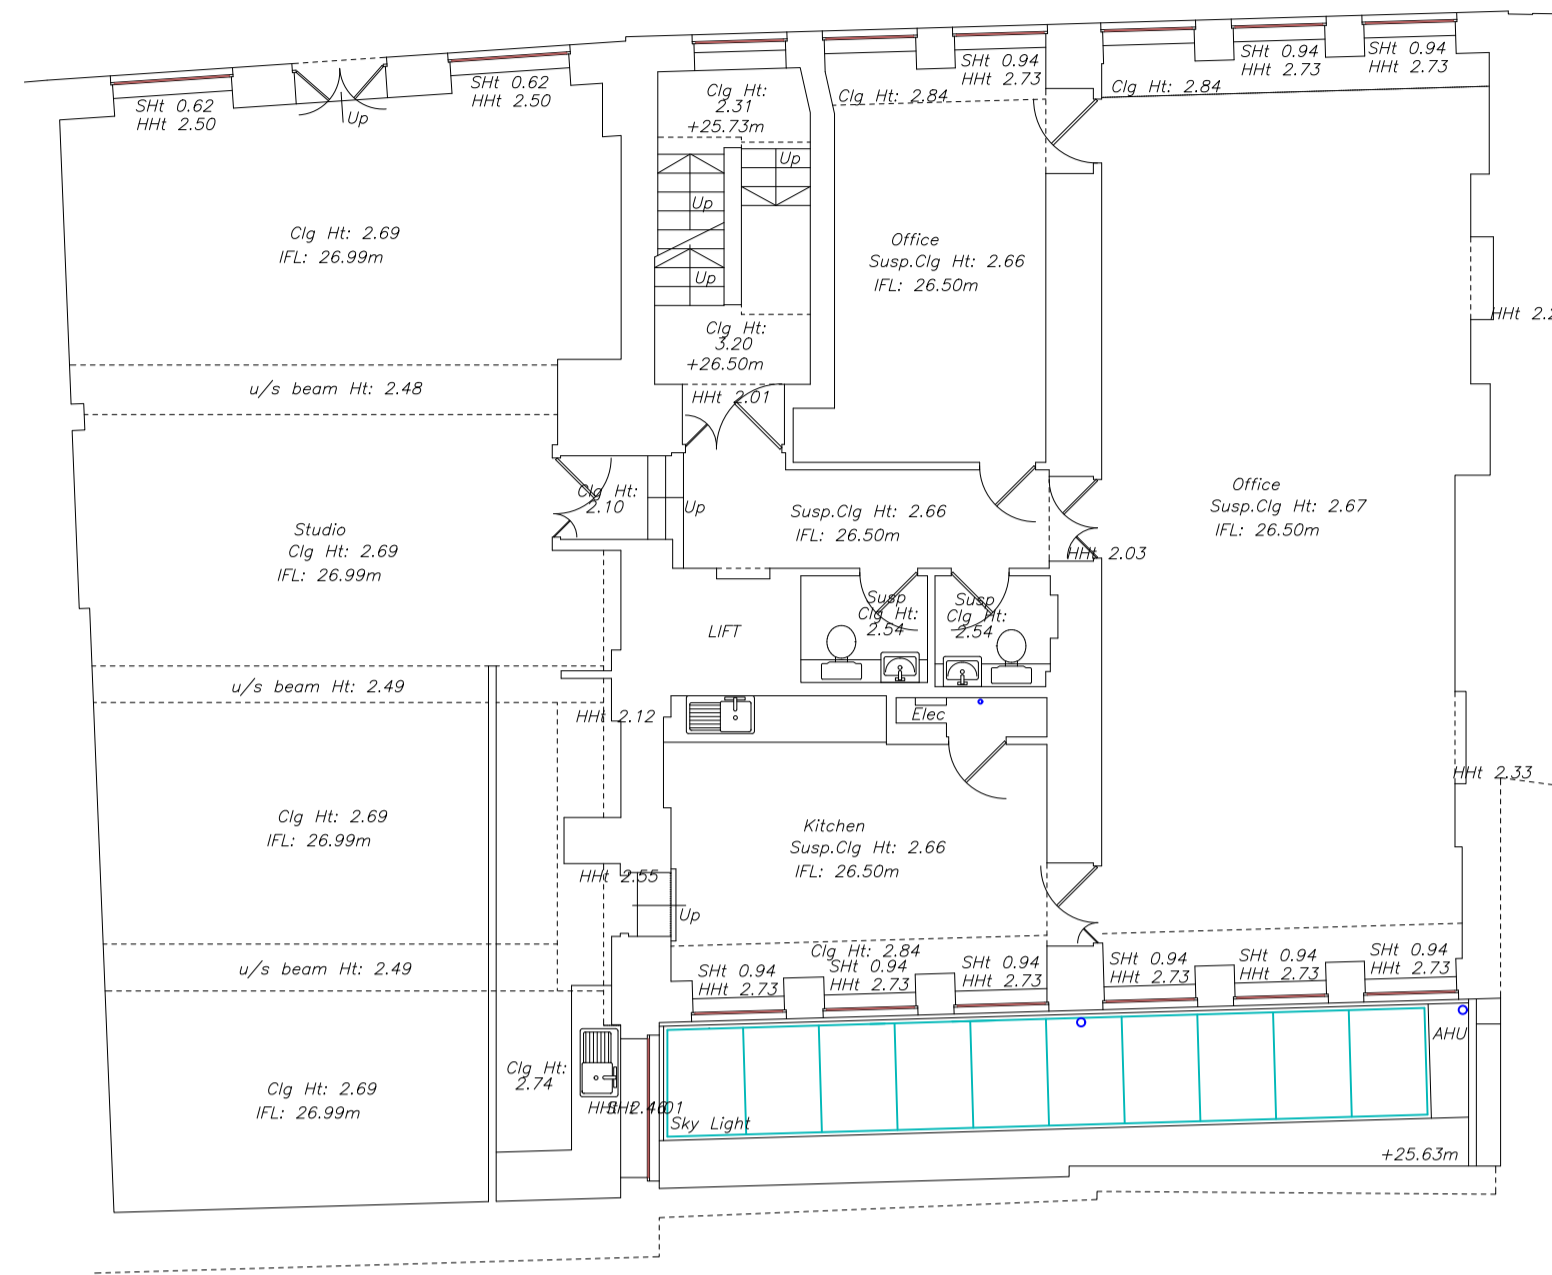


FIRST FLOOR PLAN

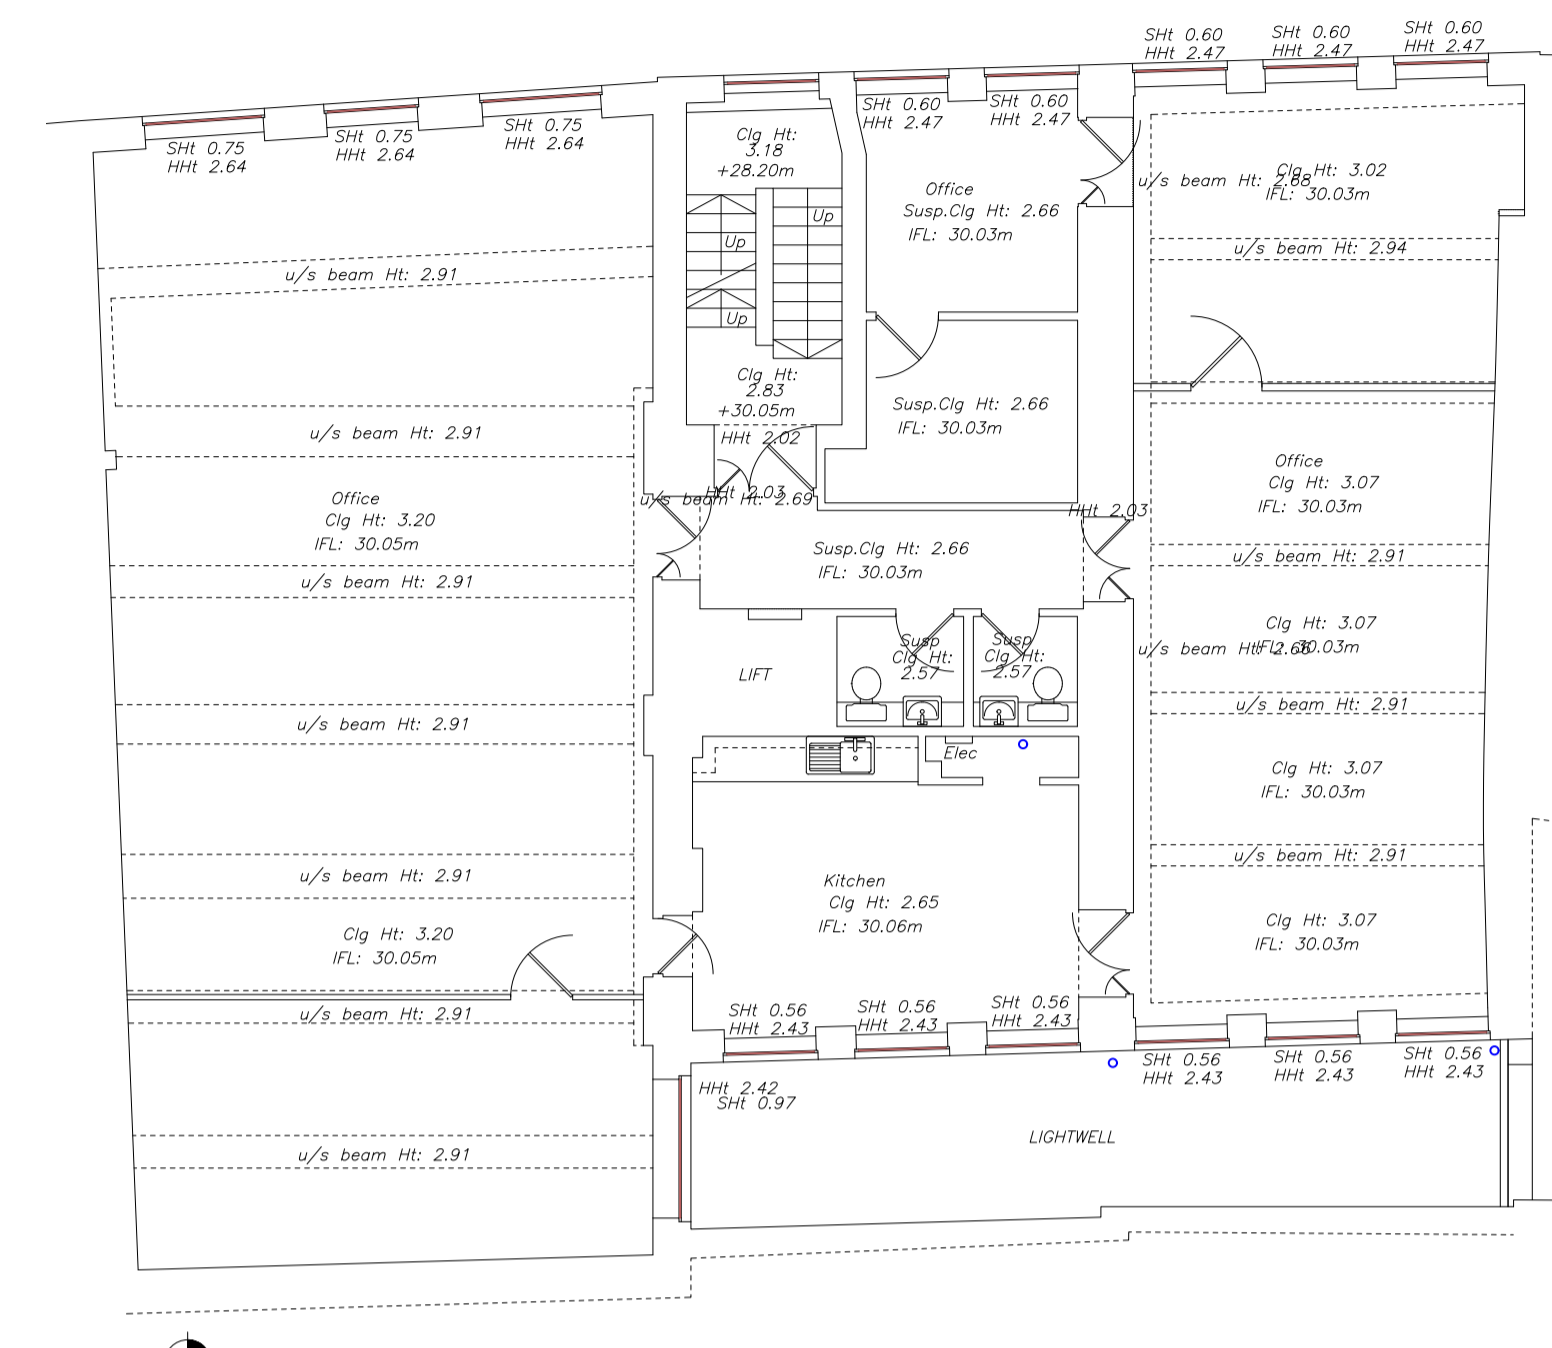


SECOND FLOOR PLAN

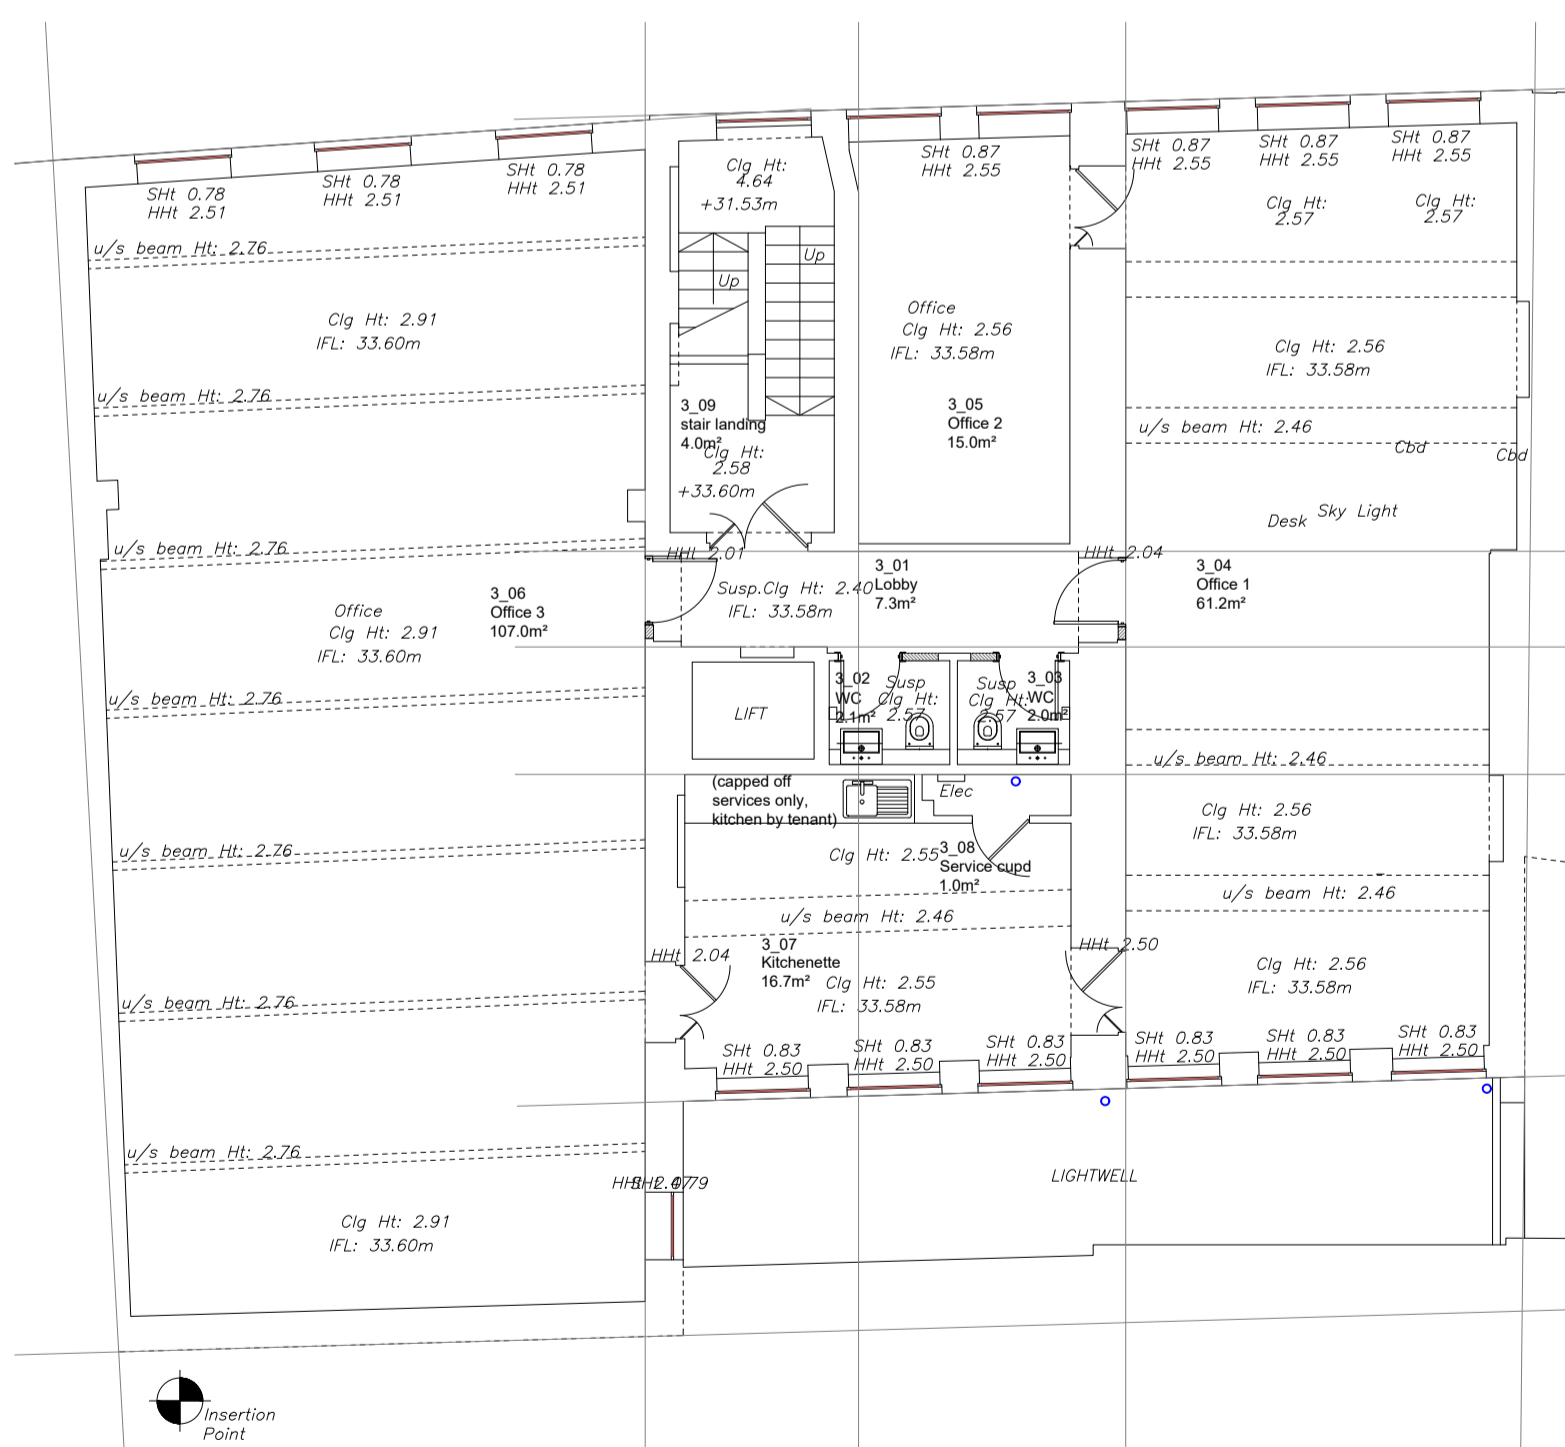

THIRD FLOOR PLAN

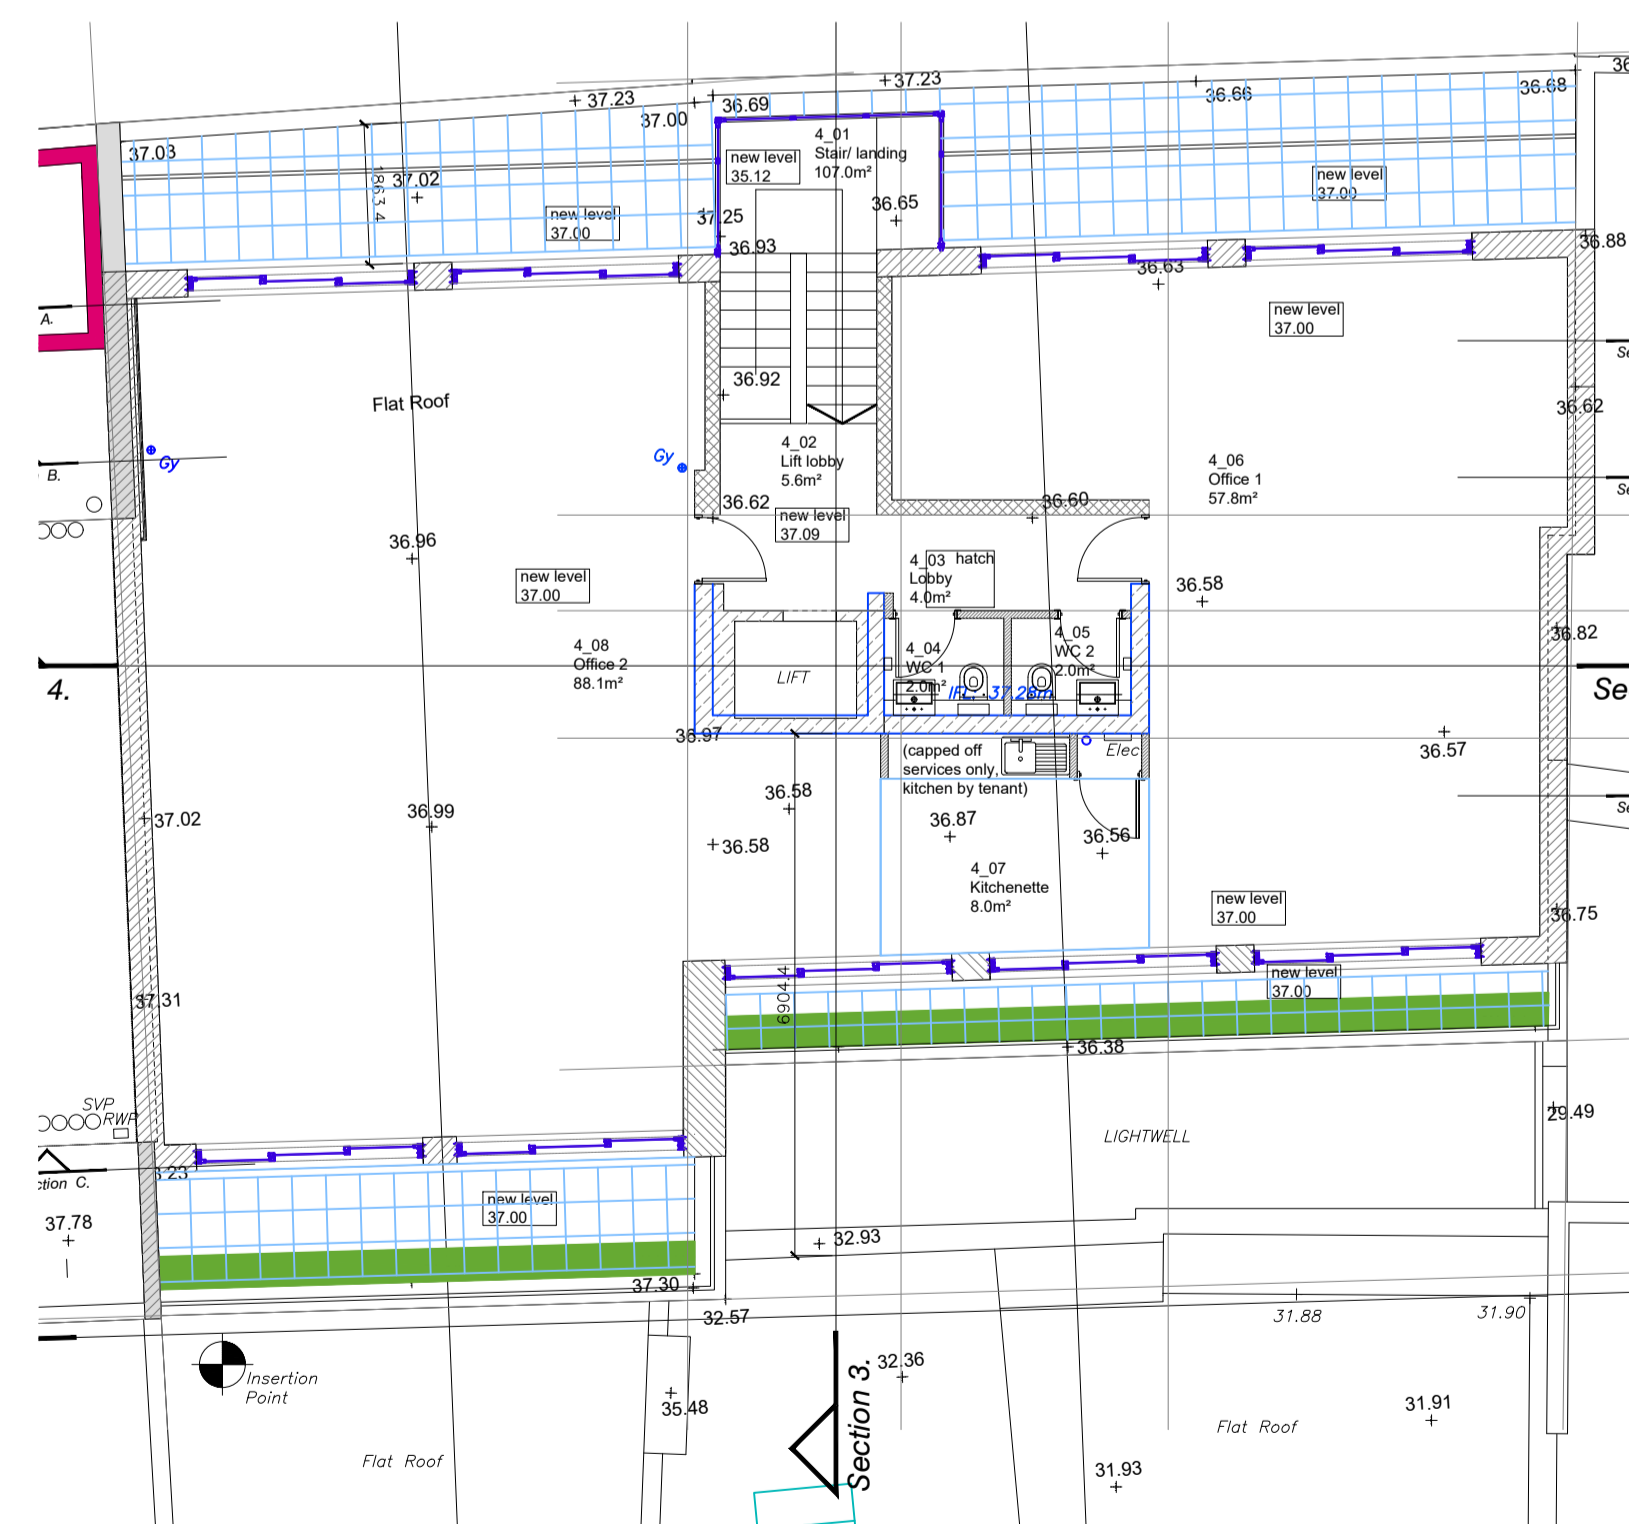

PROPOSED FOURTH FLOOR PLAN

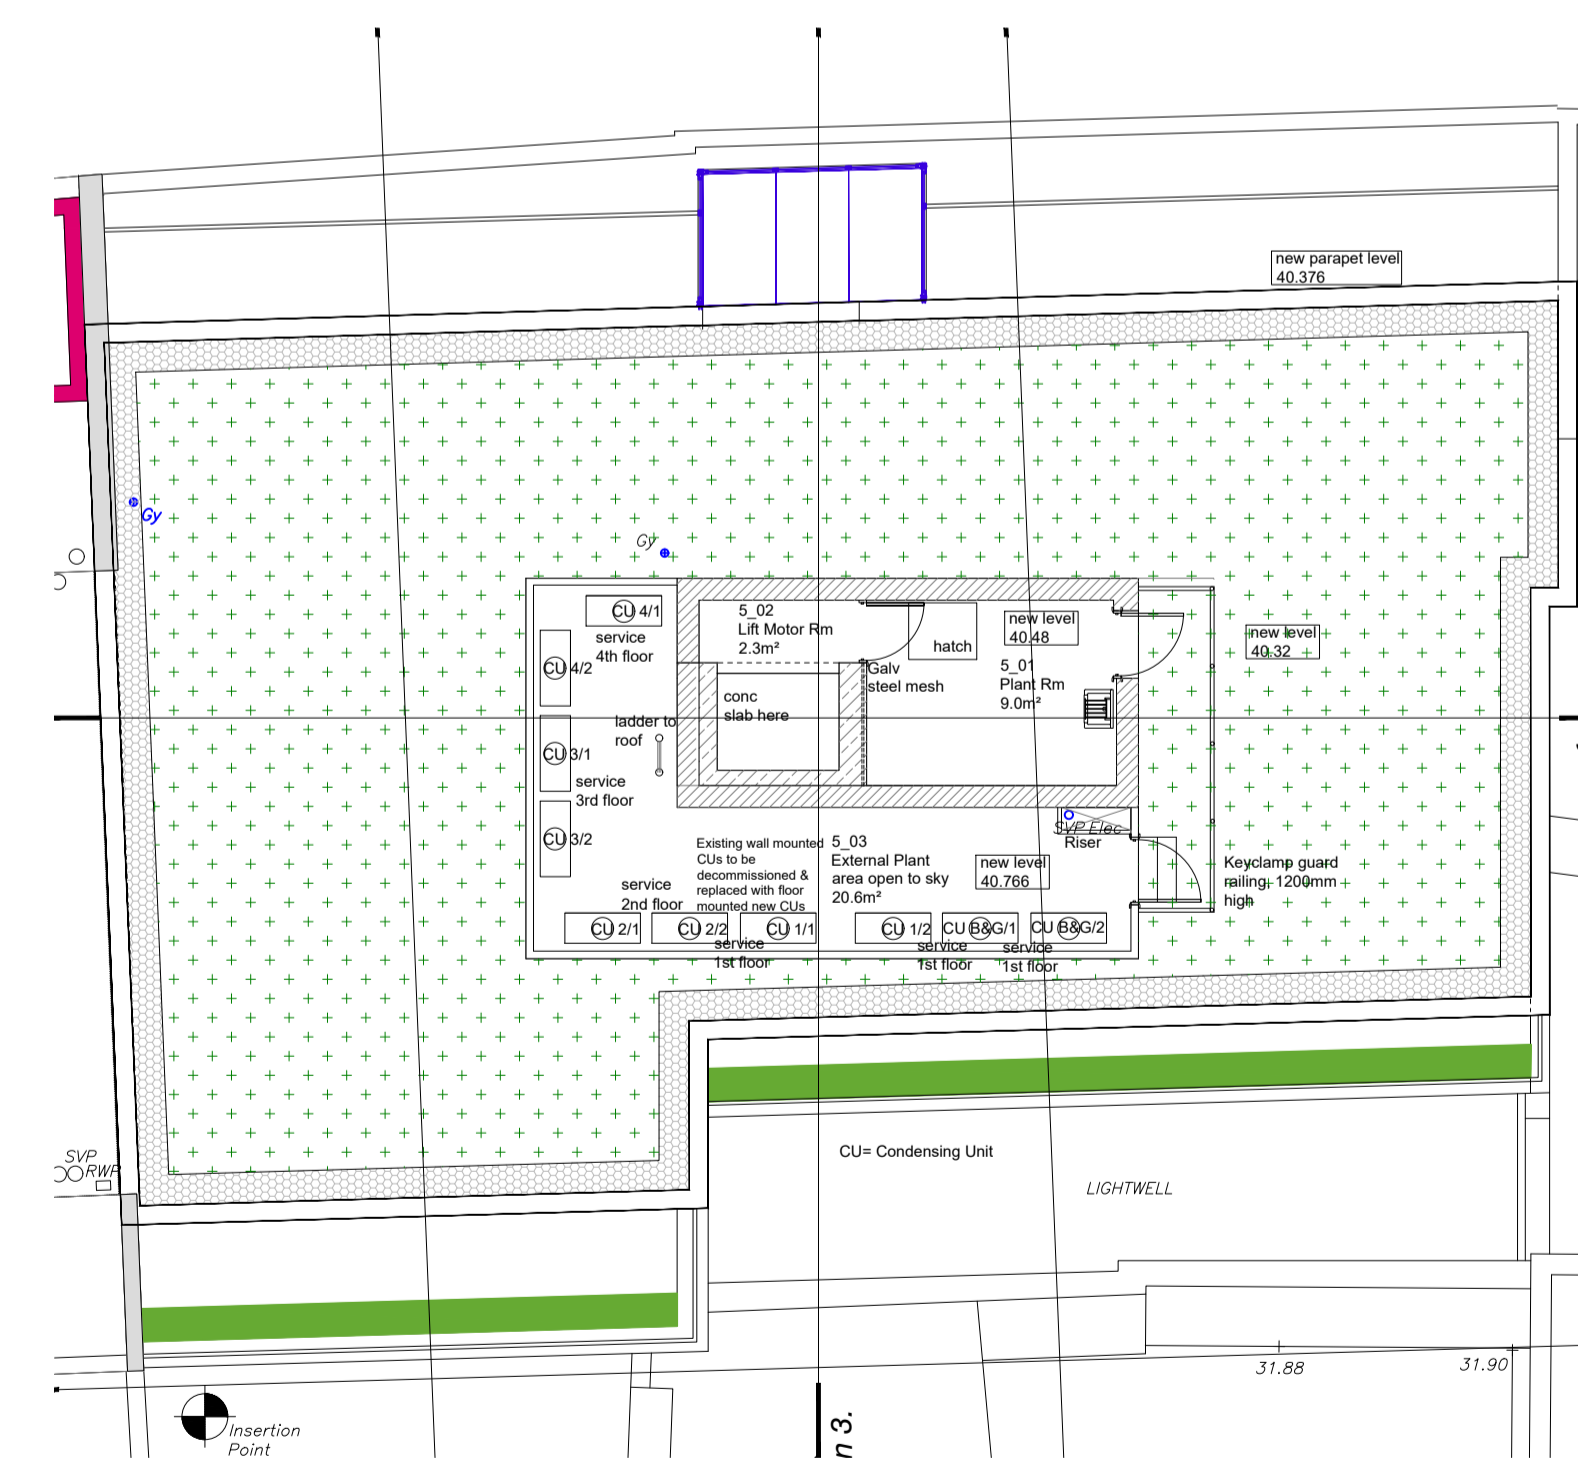

PROPOSED ROOF PLAN

Rev	Date	Description	LS	DRN
A	10.07.2018	REDUNDANT PLANT REMOVED	LS	
-	10.07.2018	PLANNING ISSUE	LS	

Notes:
 All dimensions and levels to be checked by Contractor and verified before work commences; dimensions must not be scaled from this drawing. Copyright reserved.
EC REGULATIONS - GENERAL NOTE:
 Where reference is made on this drawing to British Standards or to a specific manufacturer's products or trade names, this is intended to indicate a minimum acceptable standard of performance etc. Materials and components conforming to an equivalent European Standard may be used and supporting evidence shall be produced to confirm fitness for purpose.

GAZELLE LONDON
 Atlantic House, 351 Oxford Street, London, W1C 2JF
 T: 020 3771 4671
 E: info@gazelle.london
 W: gazelle.london

Client:
SYDNEY WHARF LLP

Project:
**40-42 PARKER STREET
 LONDON WC 2B 5PQ**

Drawing Title:
PROPOSED FLOOR PLANS

Drawn By: LS
 Date: 10.06.2017
 Scale: 1:100@ A1
 Project No: 17-0228
 Drawing No: PL-104
 Rev: A

