



Figured dimensions only to be taken from this drawing.
Any errors or omissions to be reported to the architect.


NORTH

 

ROOF PLAN

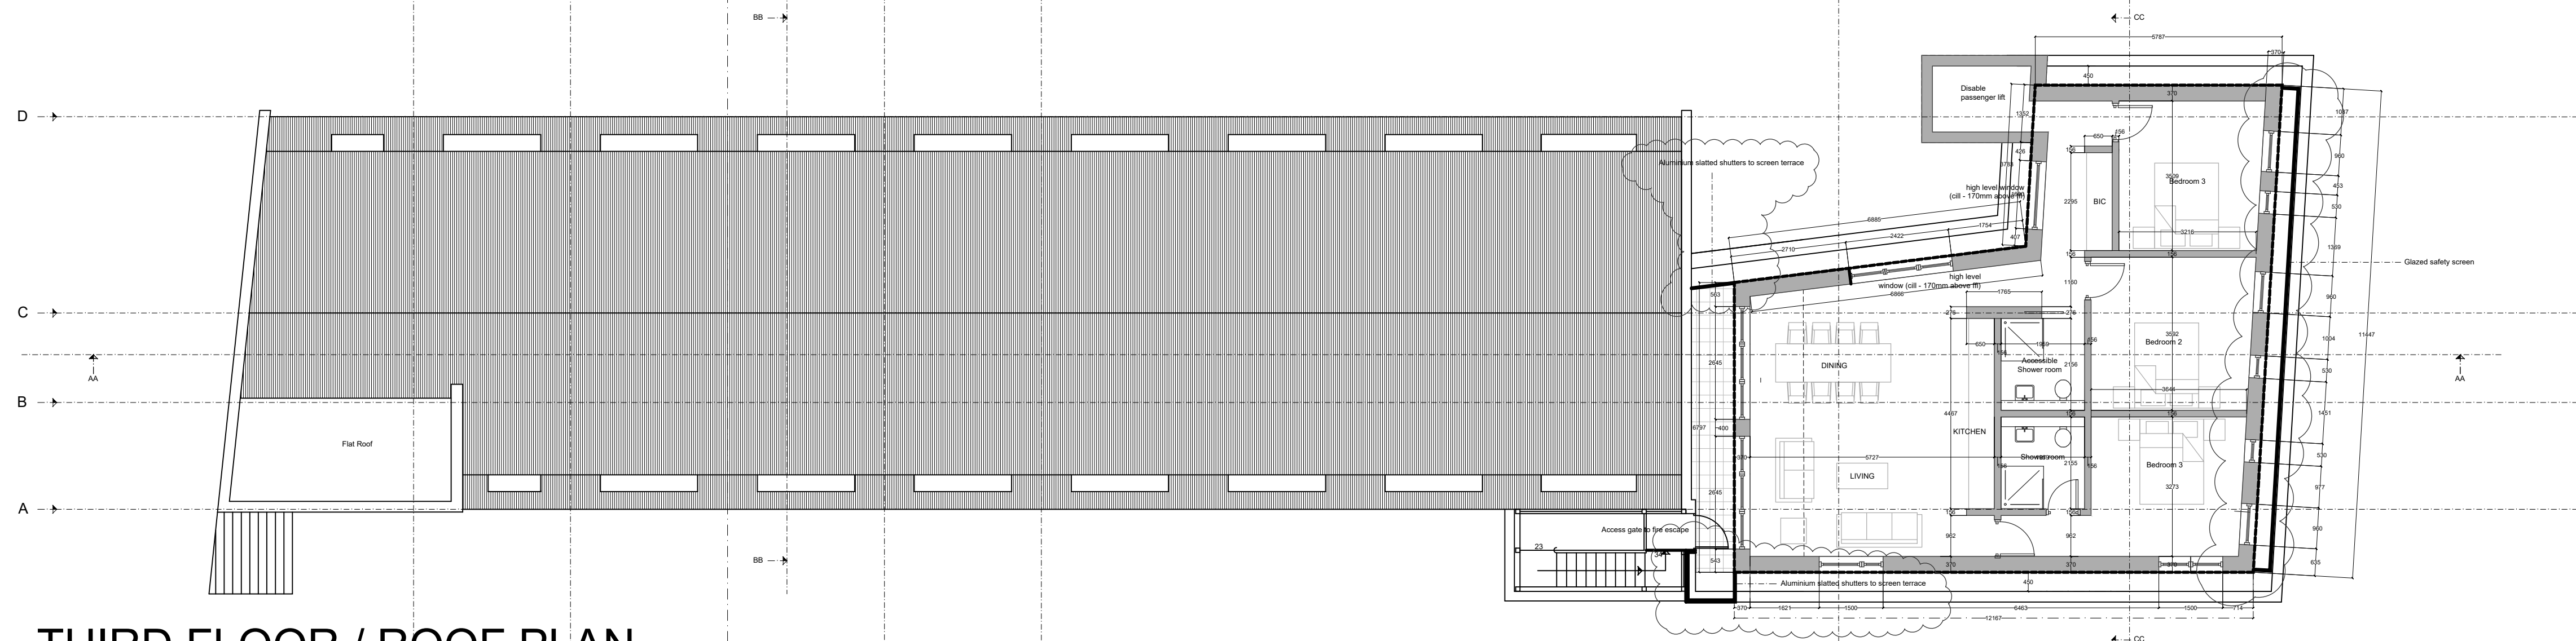

THIRD FLOOR / ROOF PLAN

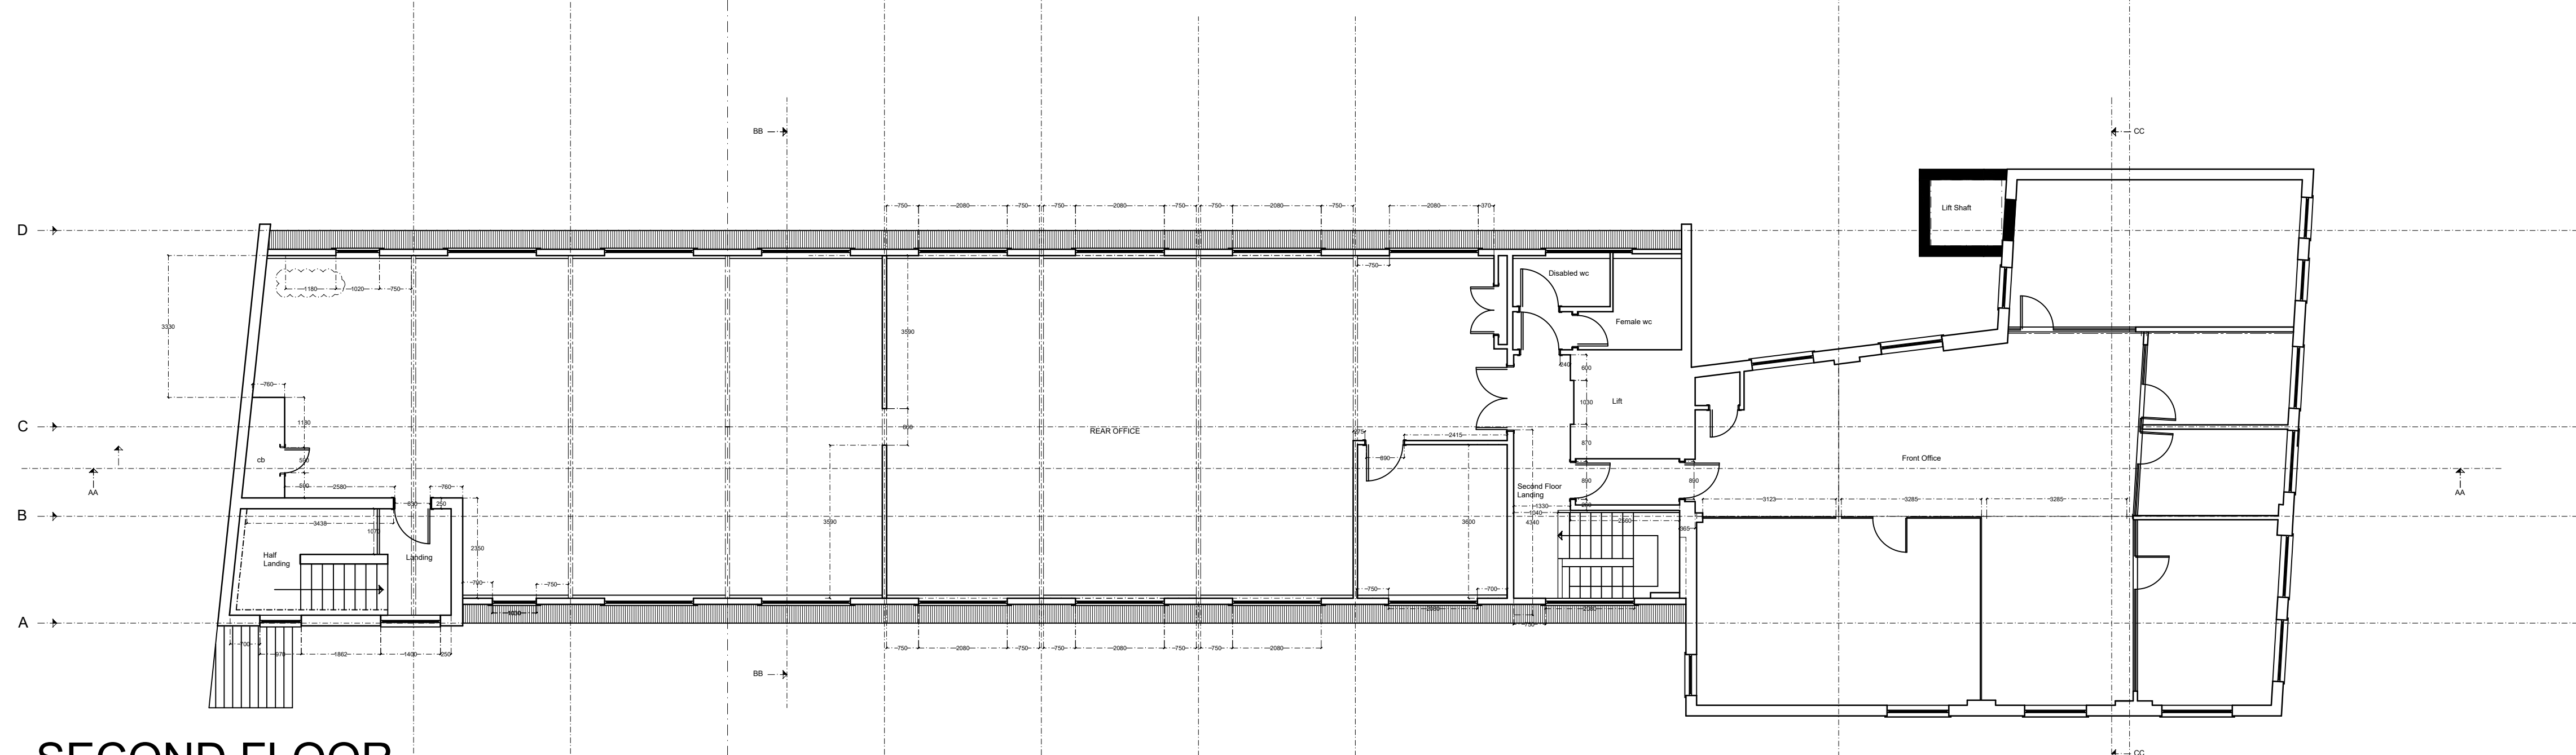

SECOND FLOOR

D	EXTENT OF GLAZED SCREEN ADDED	ARCI	06-Jun-18
C	POSITION OF SCREENS HIGHLIGHTED AND ANNOTATED FOLLOWING PLANNER'S COMMENTS	ARCI	09-May-18
B	PLANS, SECTIONS AND ELEVATIONS REVISED FOLLOWING PLANNING CONSULTATION	ARCI	09-Apr-18
A	PLANS, SECTIONS AND ELEVATIONS REVISED FOLLOWING CLIENT CONSULTATION - MAY 2017	ARCI	01.06.17
REV:	DESCRIPTION:	BY:	DATE:
STATUS: SECTION 73 APPLICATION			

THE HOUSE DESIGNERS.

c/o Baufrutz (UK) Ltd
The Workplace, Oakington Road,
Cambridge CB3 0QH
T: 01223 235 632 E: studio@thehousedesigners.eu

CLIENT:
ASANDK
5-6 UNDERHILL STREET, LONDON, NW1 7HS

ARCHITECT:
The Housedesigners (Ltd)
c/o Baufritz (UK) Ltd
Camboro Business Park, Oakington Road,
Cambridge, CB3 0QH

PROJECT: PENTHOUSE KIRSCH

TITLE:	06 - PROPOSED PLANS
--------	---------------------

SCALE: AT A1: 1:100 (1:200 @ A3)	DATE: 09-Apr-18	DRAWN: ARCI	CHECKED: ARCI
PROJECT NO: 226	DRAWING NO: 101		REVISION: D