



# 128-130 GRAFTON ROAD

KENTISH TOWN, LONDON

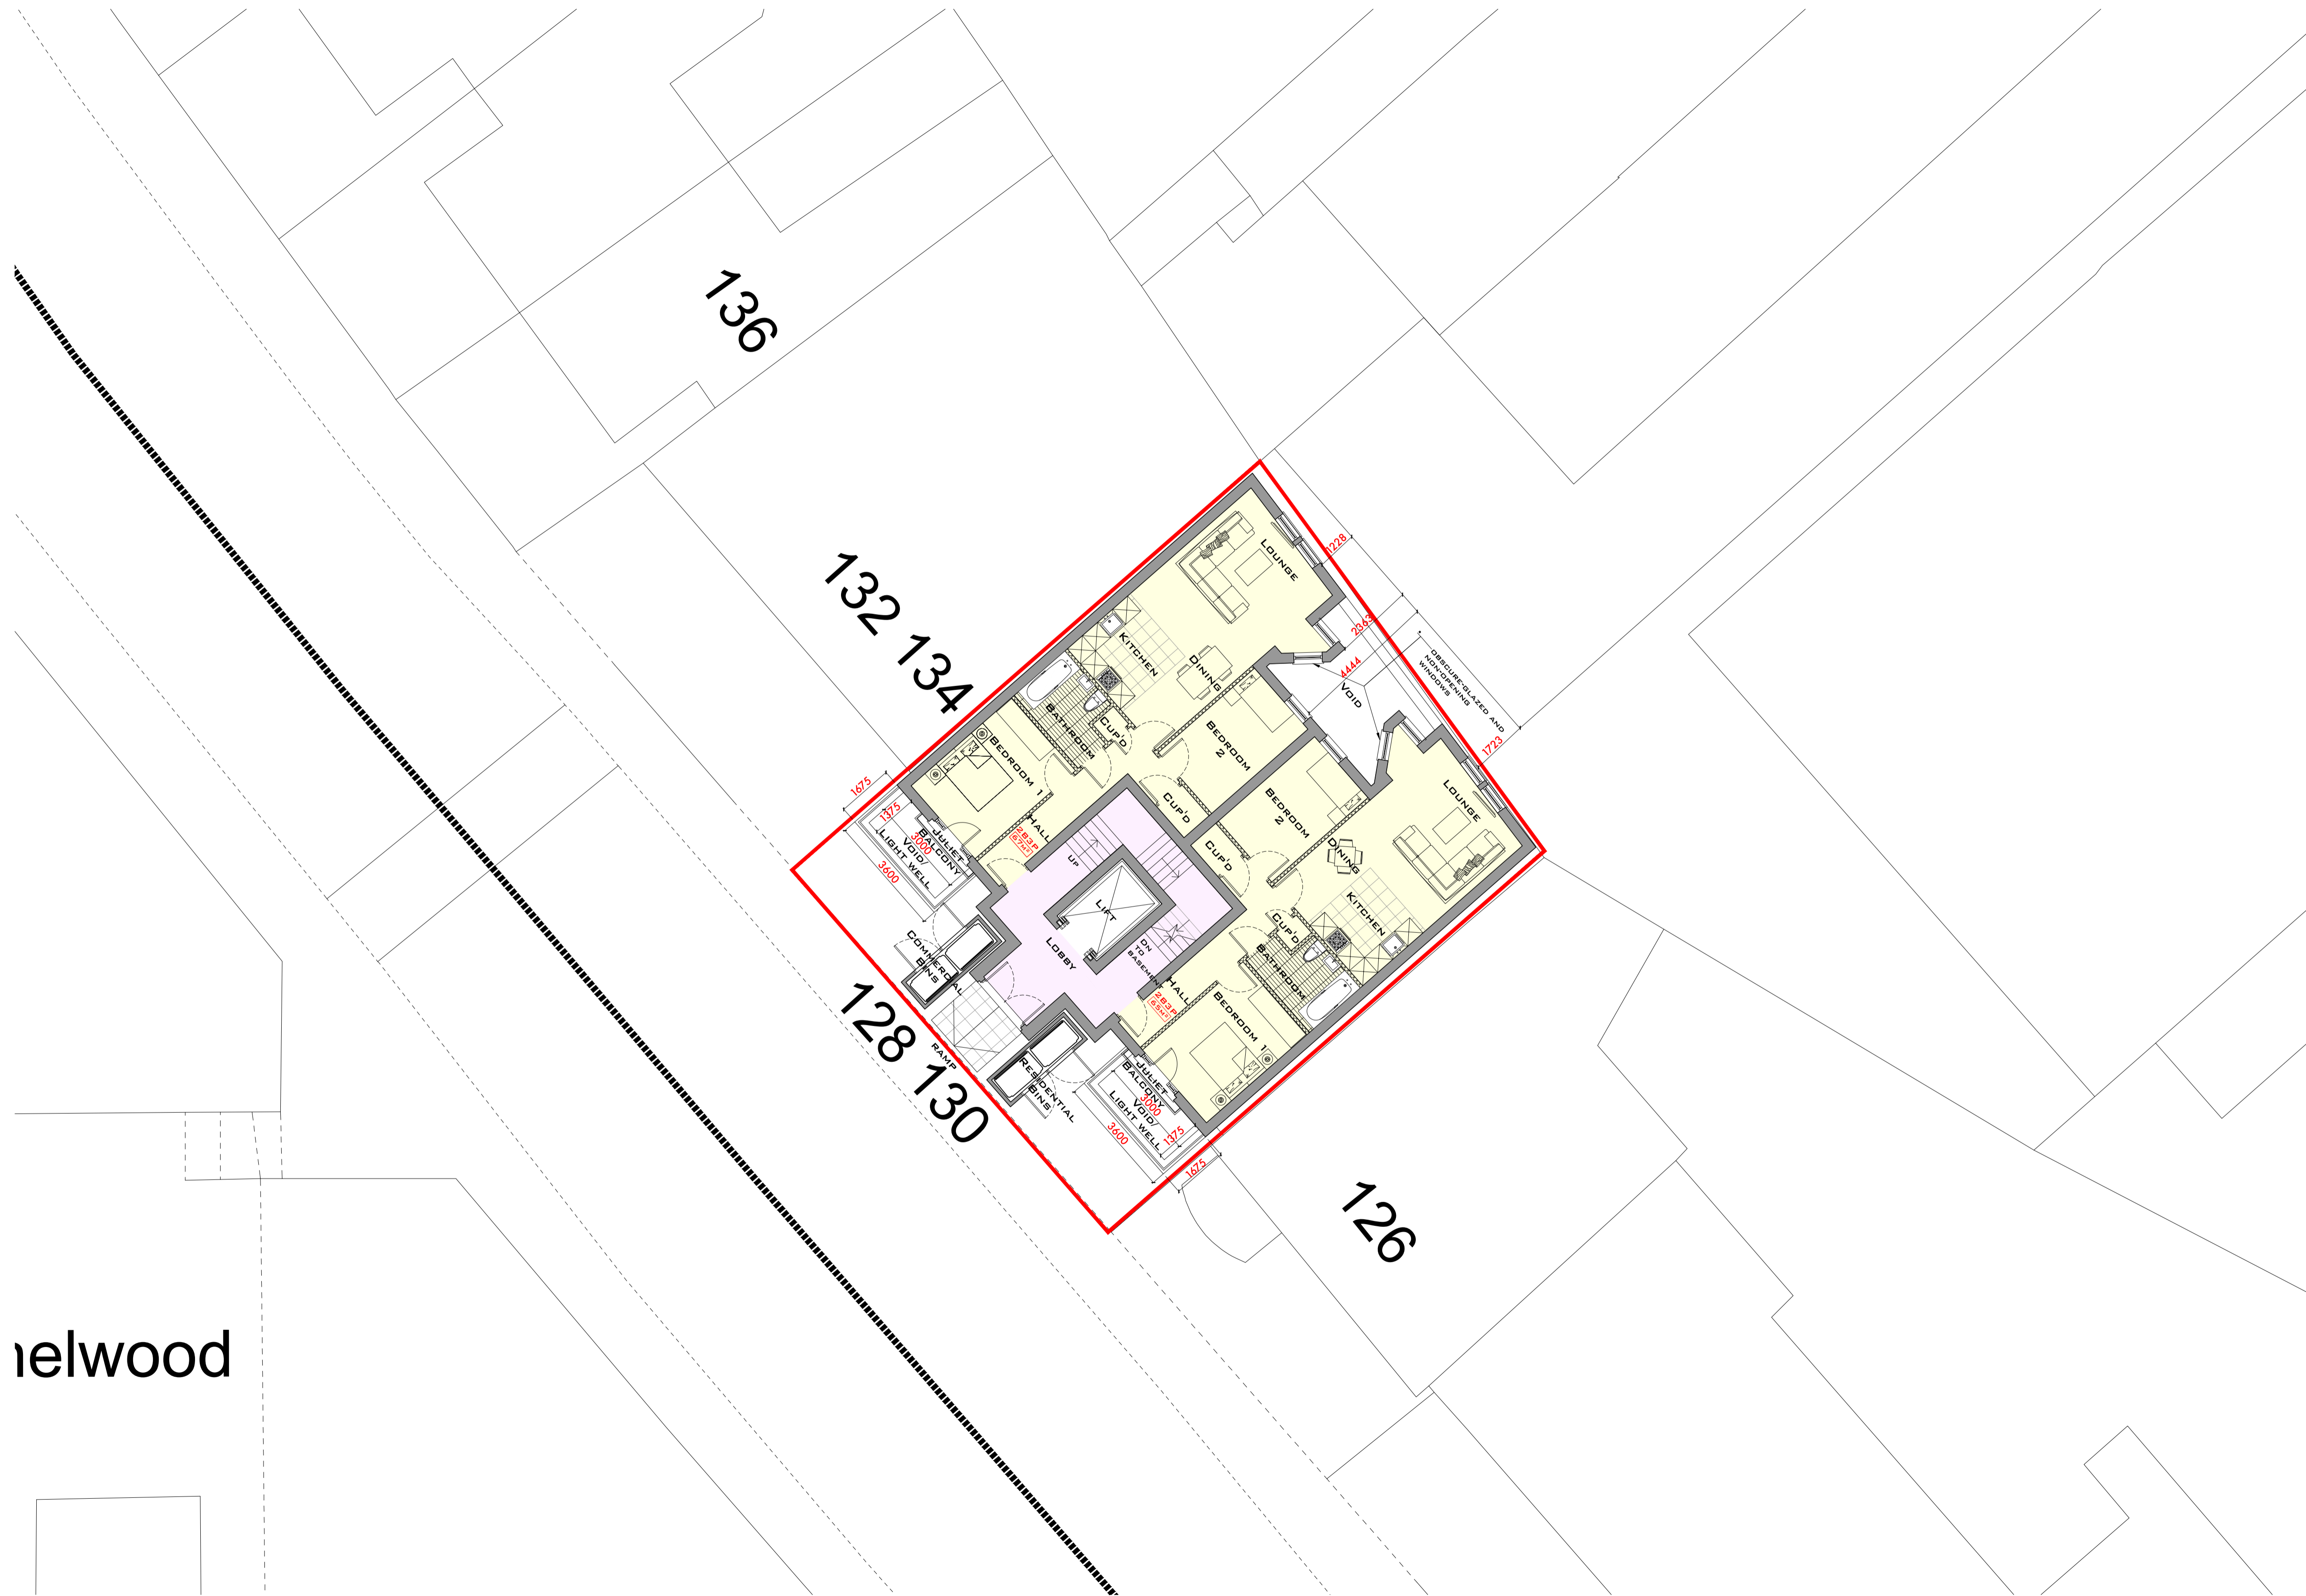

relwood

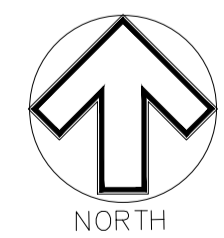

scale 1:100  
0 1 2 3 4 5 6 7 8 9 10 [

Project	128-130 GRAFTON ROAD, KENTISH TOWN	
Date	15.06.2018	PROPOSED SITE PLAN
Scale	1:100 © A1	