
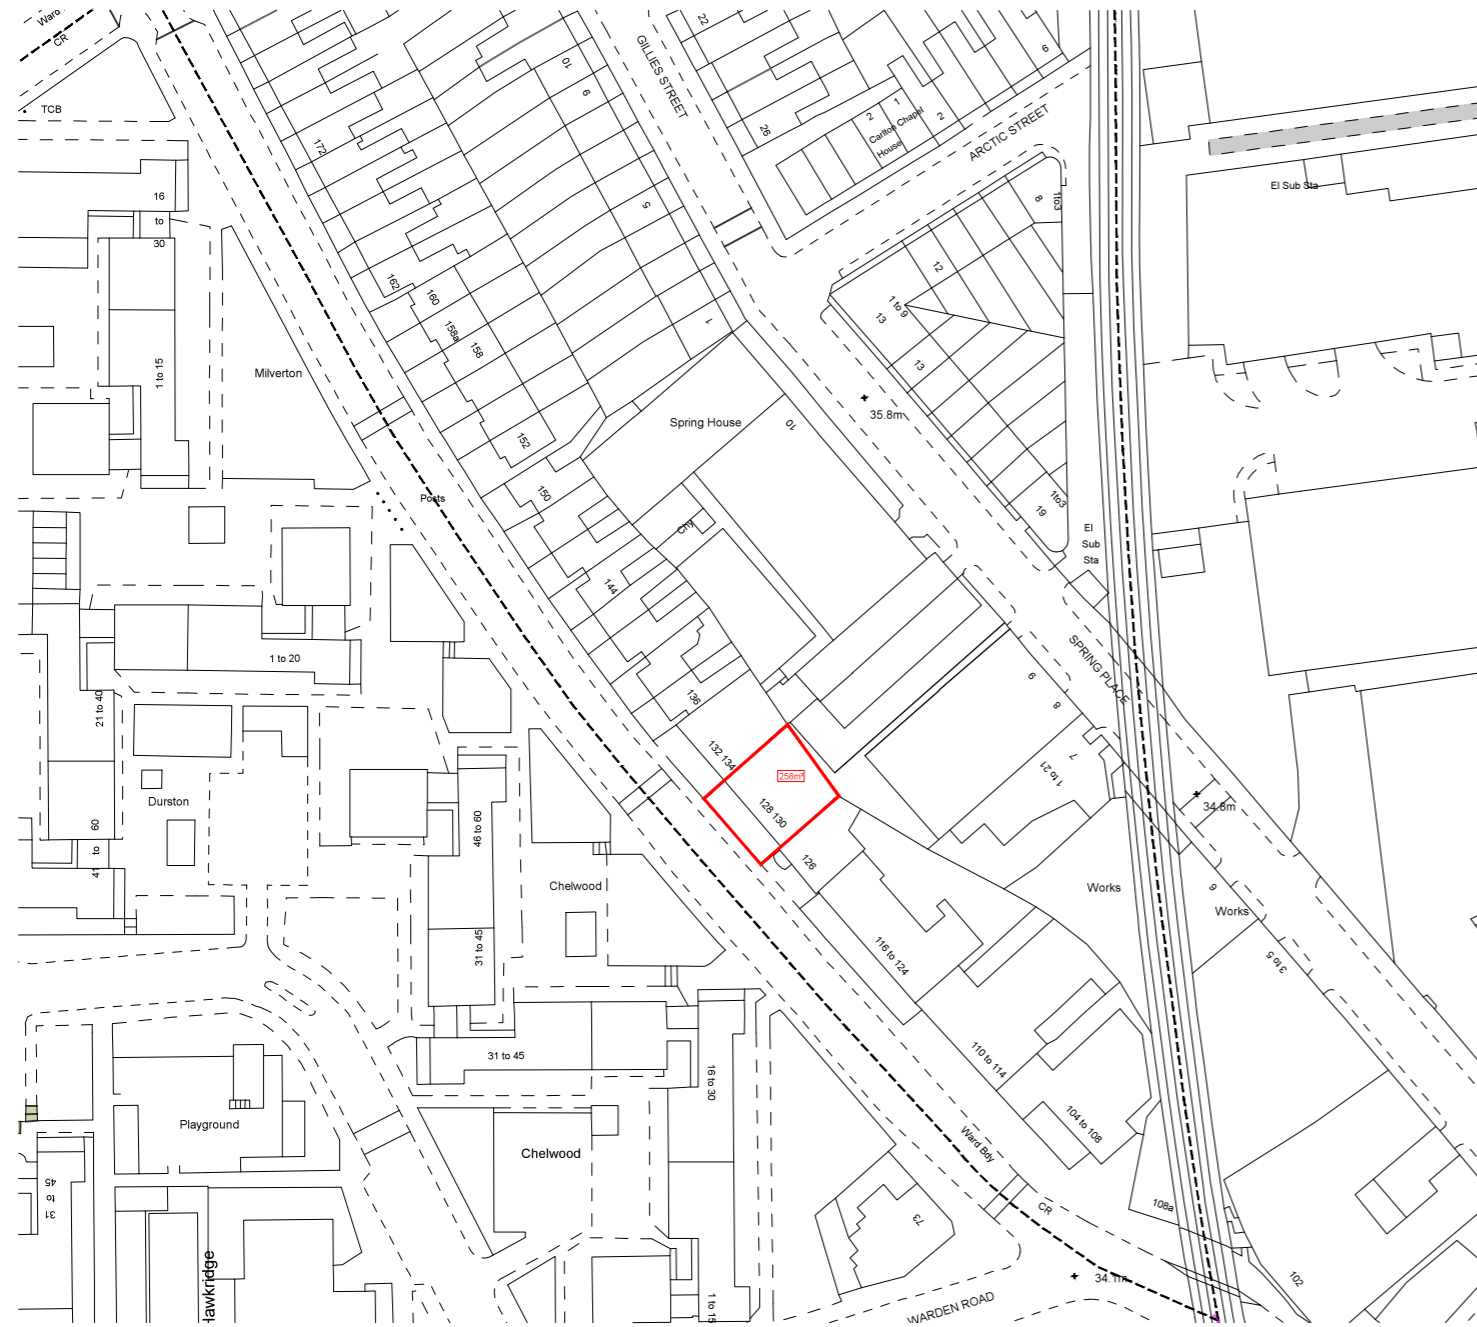



128-130 GRAFTON ROAD

KENTISH TOWN, LONDON

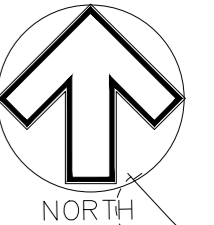

1 Proposed Location Plan

Scale: 1:1250

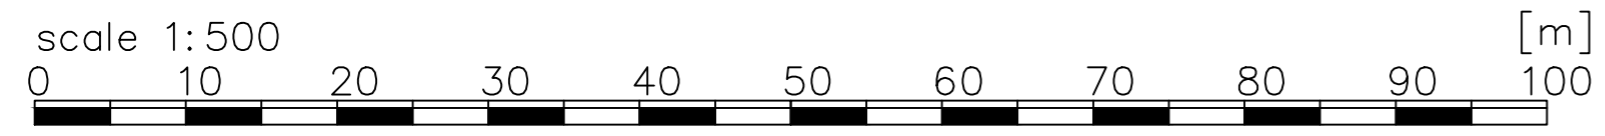

2 Proposed Site Plan

Scale: 1:500

Project		Drawing number: 01	
		Drawn by: MA	
128-130 GRAFTON ROAD, KENTISH TOWN			
Date		01.06.2018	
Scale		1:500, 1:1250 @ A3	
		SITE LOCATION PLANS	
		SITE PLANS	