


128-130 GRAFTON ROAD

KENTISH TOWN, LONDON

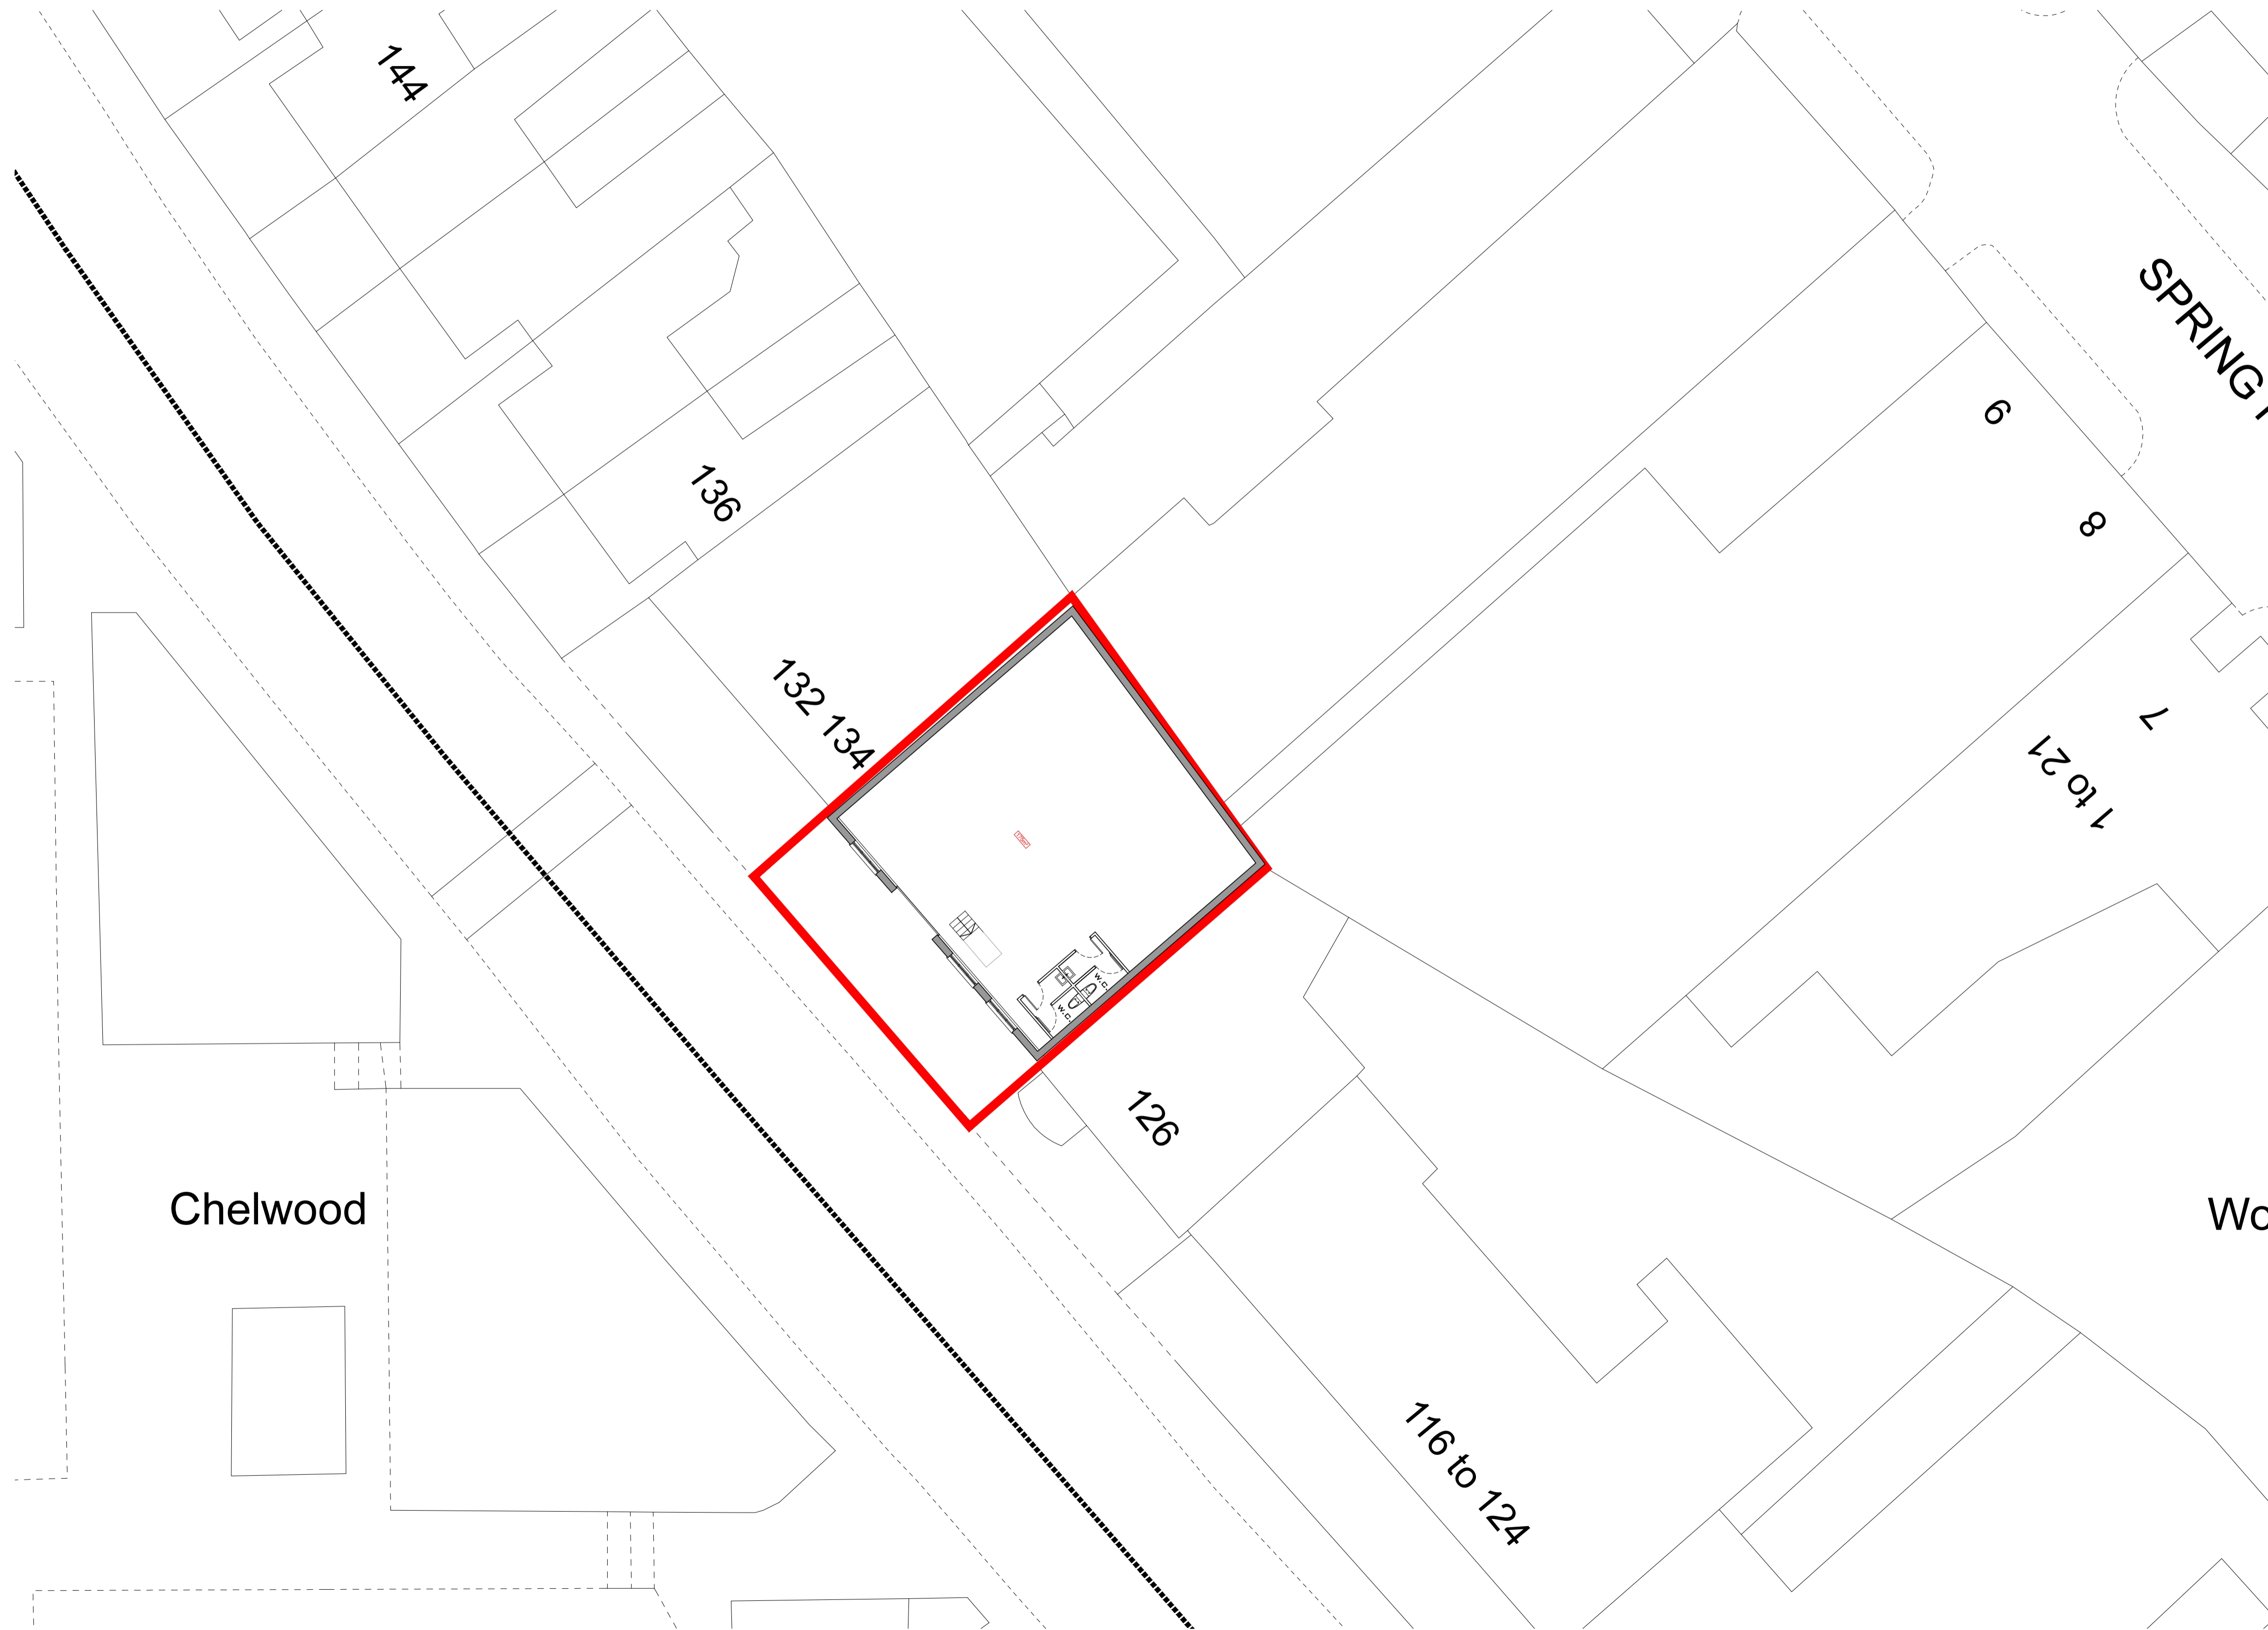

① Existing Site Plan

Scale: 1:100



scale 1:100
0 1 2 3 4 5 6 7 8 9 10 [m]

| | | | |
|---|------------|--------------------|--|
| Project 128-130 GRAFTON ROAD, KENTISH TOWN | | Drawing number: 02 | |
| Date | 25.07.2017 | SITE LOCATION PLAN | |
| Scale | 1:100 @ A1 | | |