



128-130 GRAFTON ROAD

KENTISH TOWN, LONDON

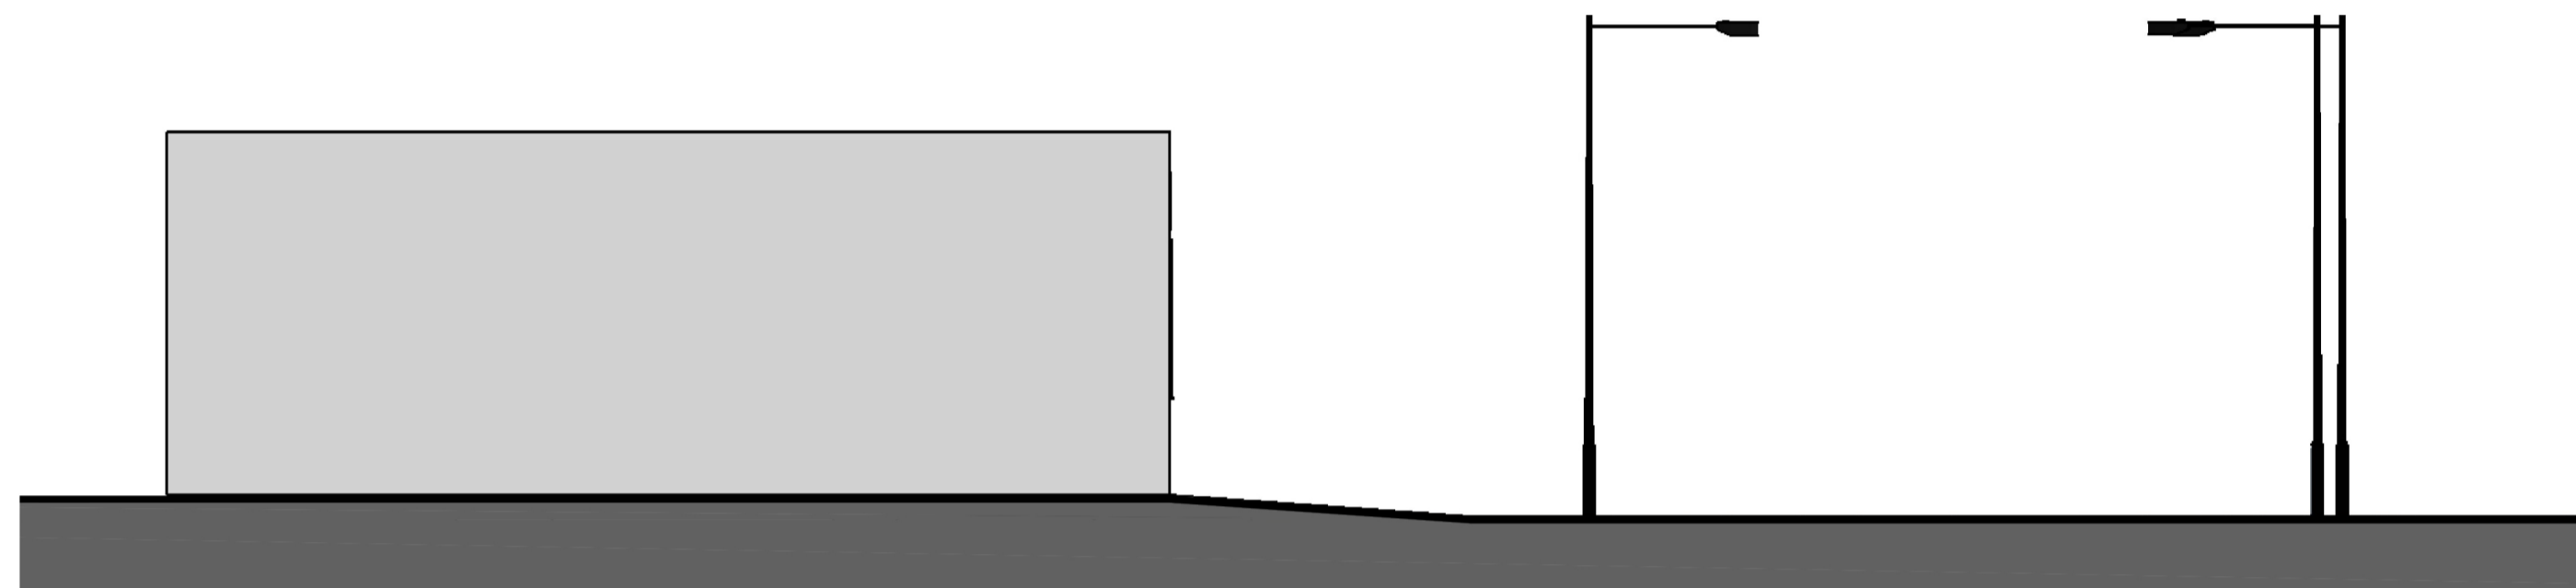


① Existing Left (North West) Elevation

Scale: 1:100

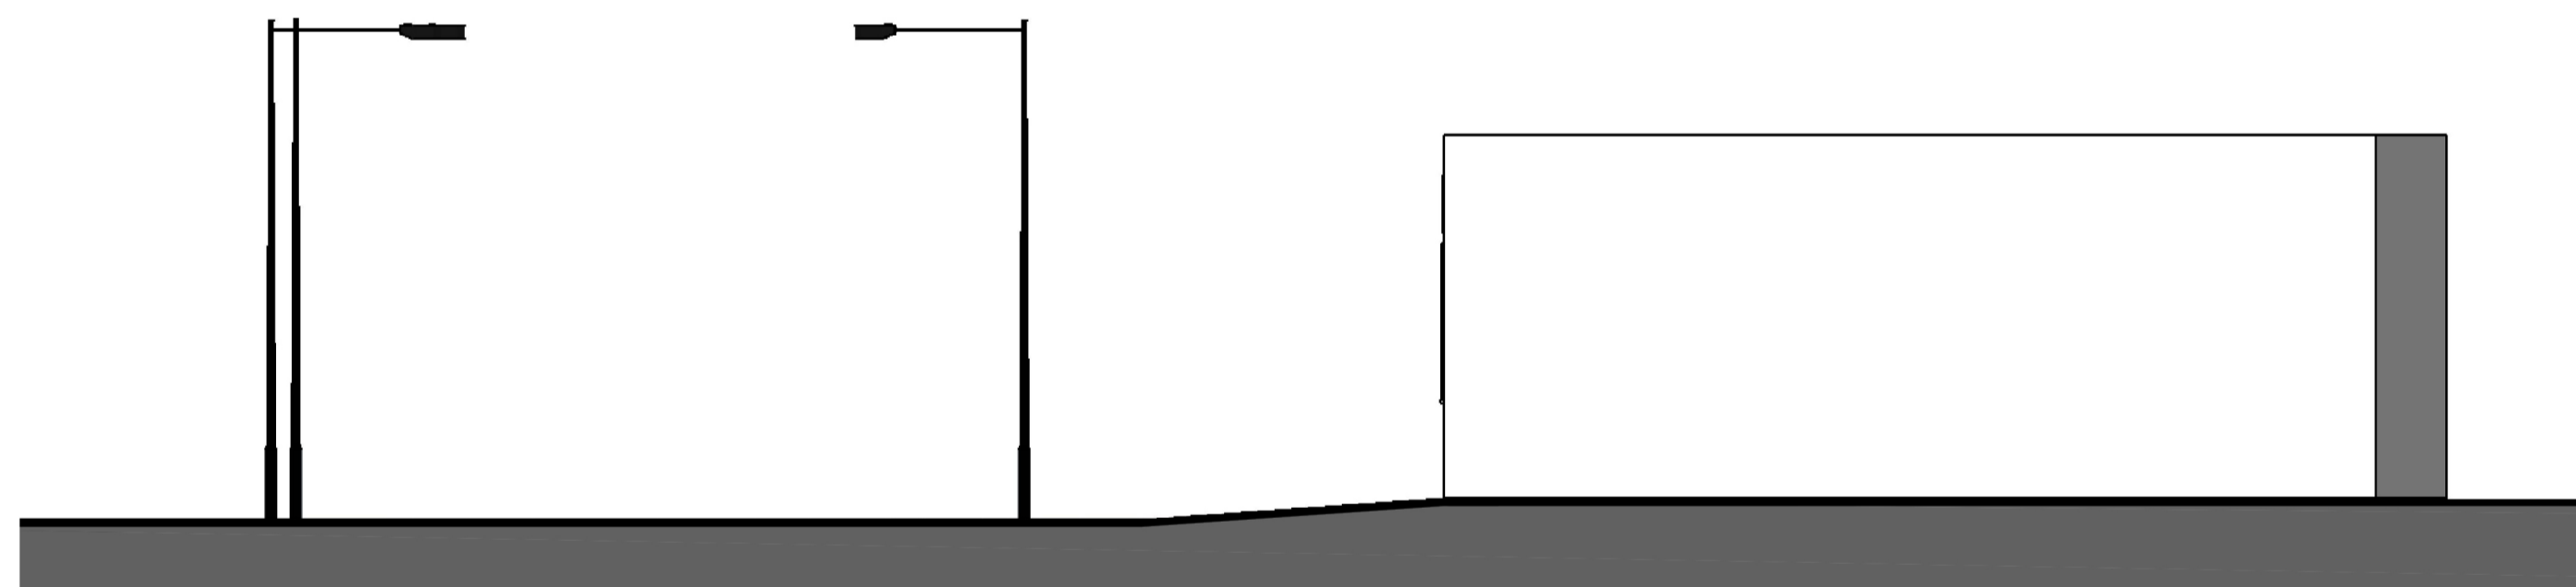


② Existing Right (South East) Elevation

Scale: 1:100

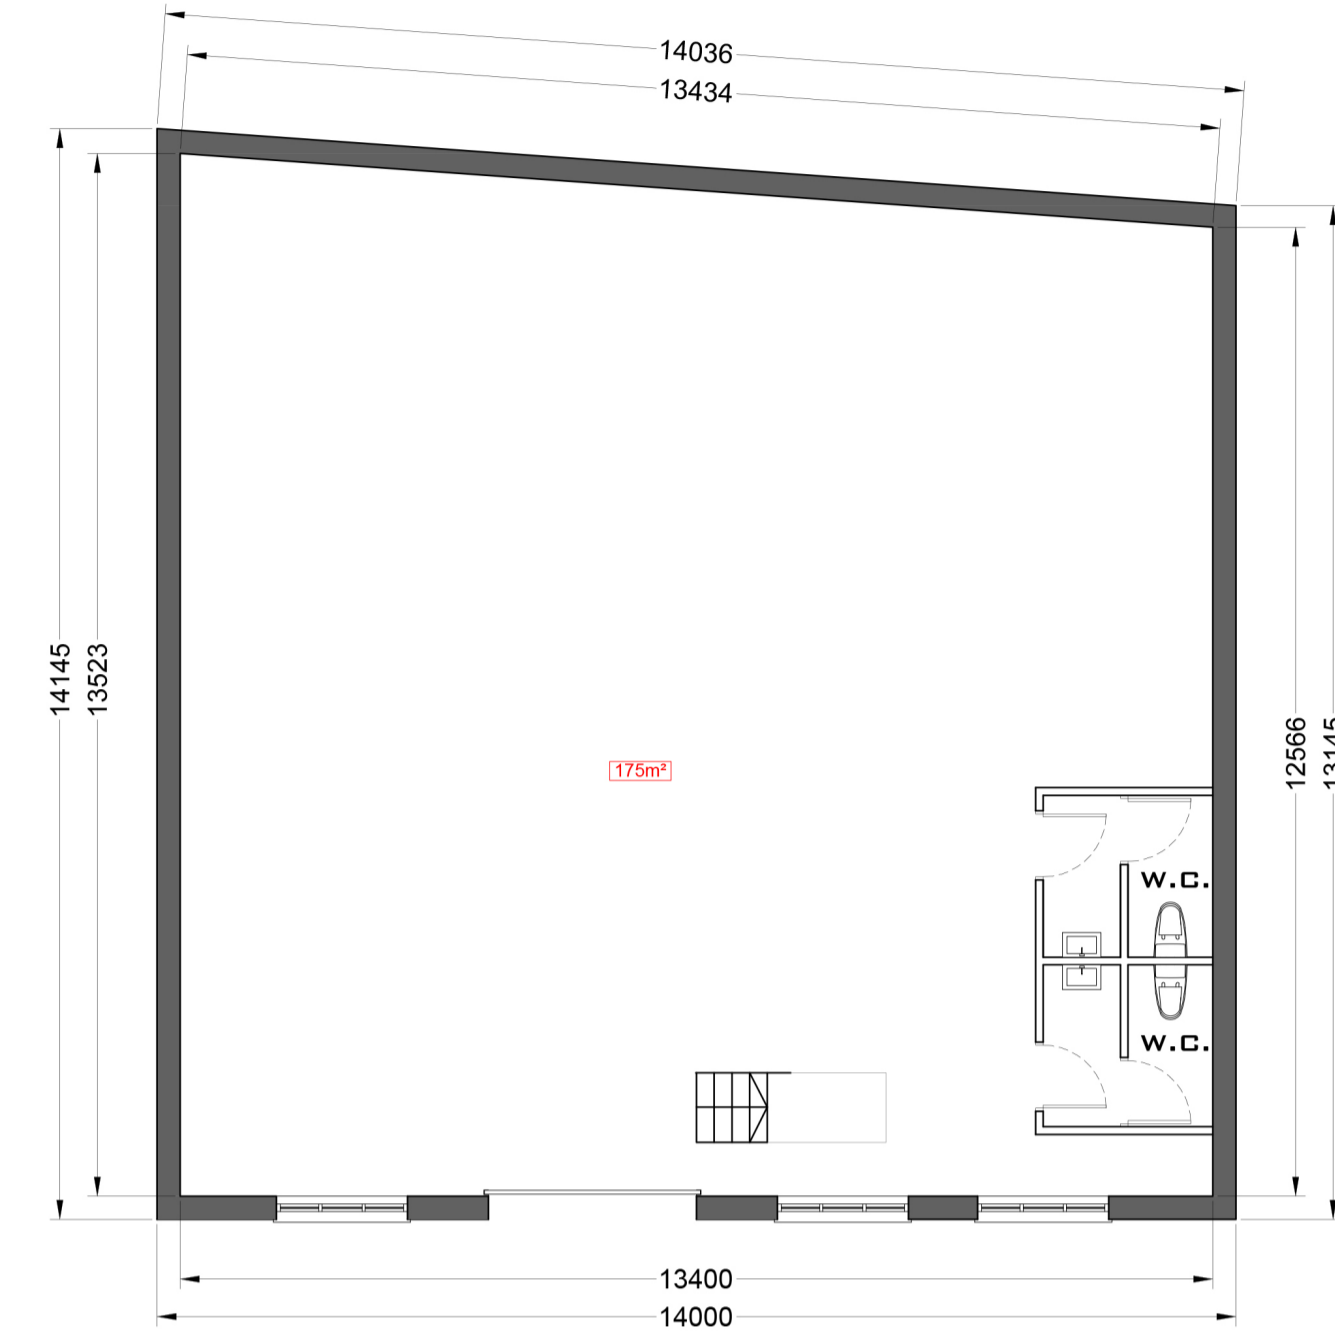

③ Existing Ground Floor Plan

Scale: 1:100

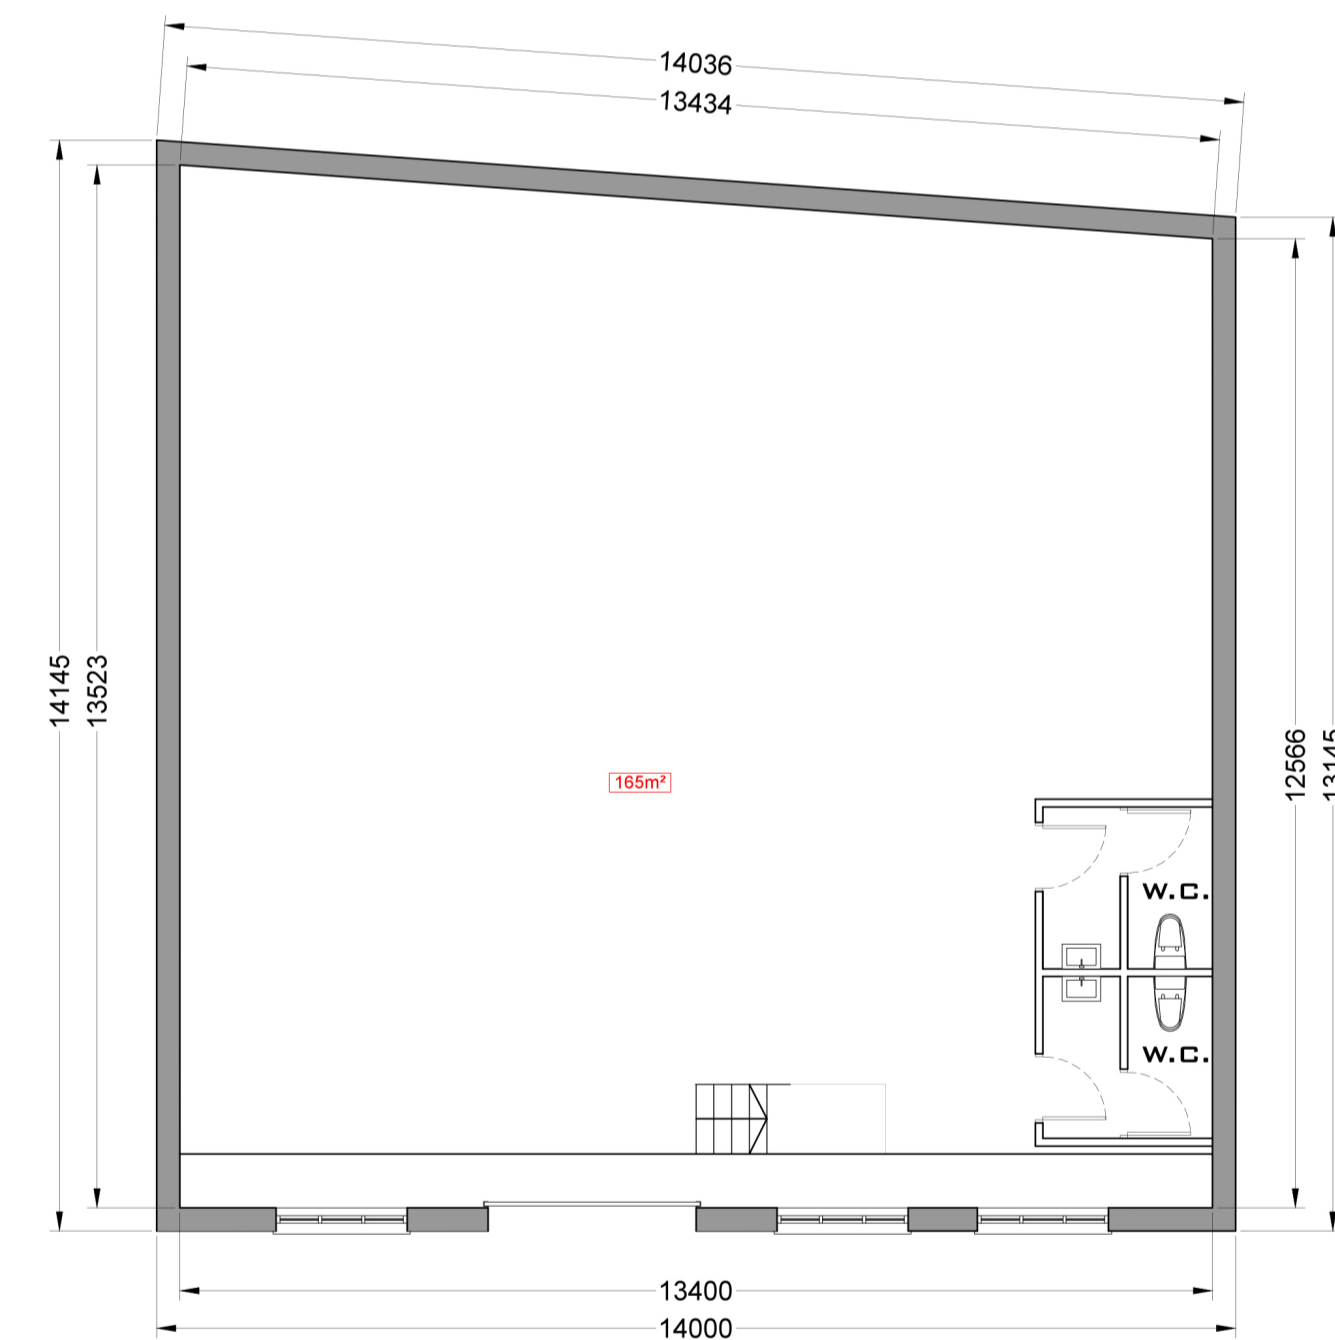

④ Existing Raised Ground Floor Plan

Scale: 1:100



Project 128-130 Grafton Road, Kentish Town		Drawing number: 03	
Date 25.07.2017		Existing Side Elevations and Plans	
Scale 1:100 @ A1			