

128-130 GRAFTON ROAD

KENTISH TOWN, LONDON


scale 1:100
0 1 2 3 4 5 6 7 8 9 10 [m]

Project 128-130 Grafton Road, Kentish Town	Drawing number: 04
Date 25.07.2017	Existing Front and Rear Elevations
Scale 1:100 @ A1	



① Existing Front (South West) Elevation

Scale: 1:100

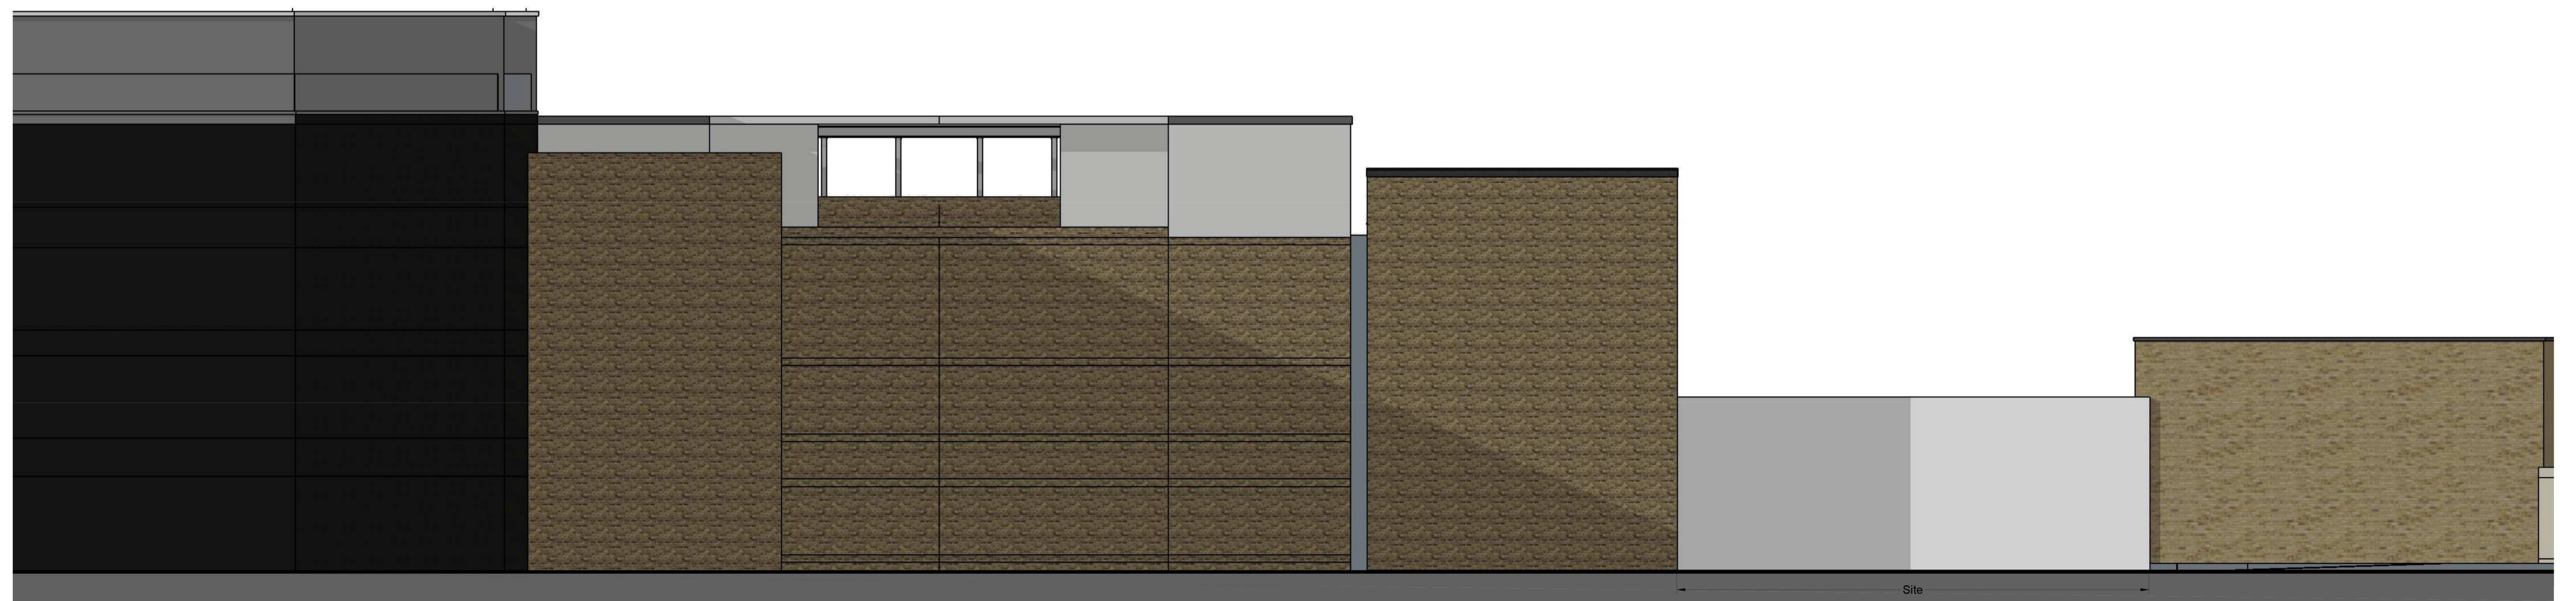

② Existing Rear (North East) Elevation

Scale: 1:100