
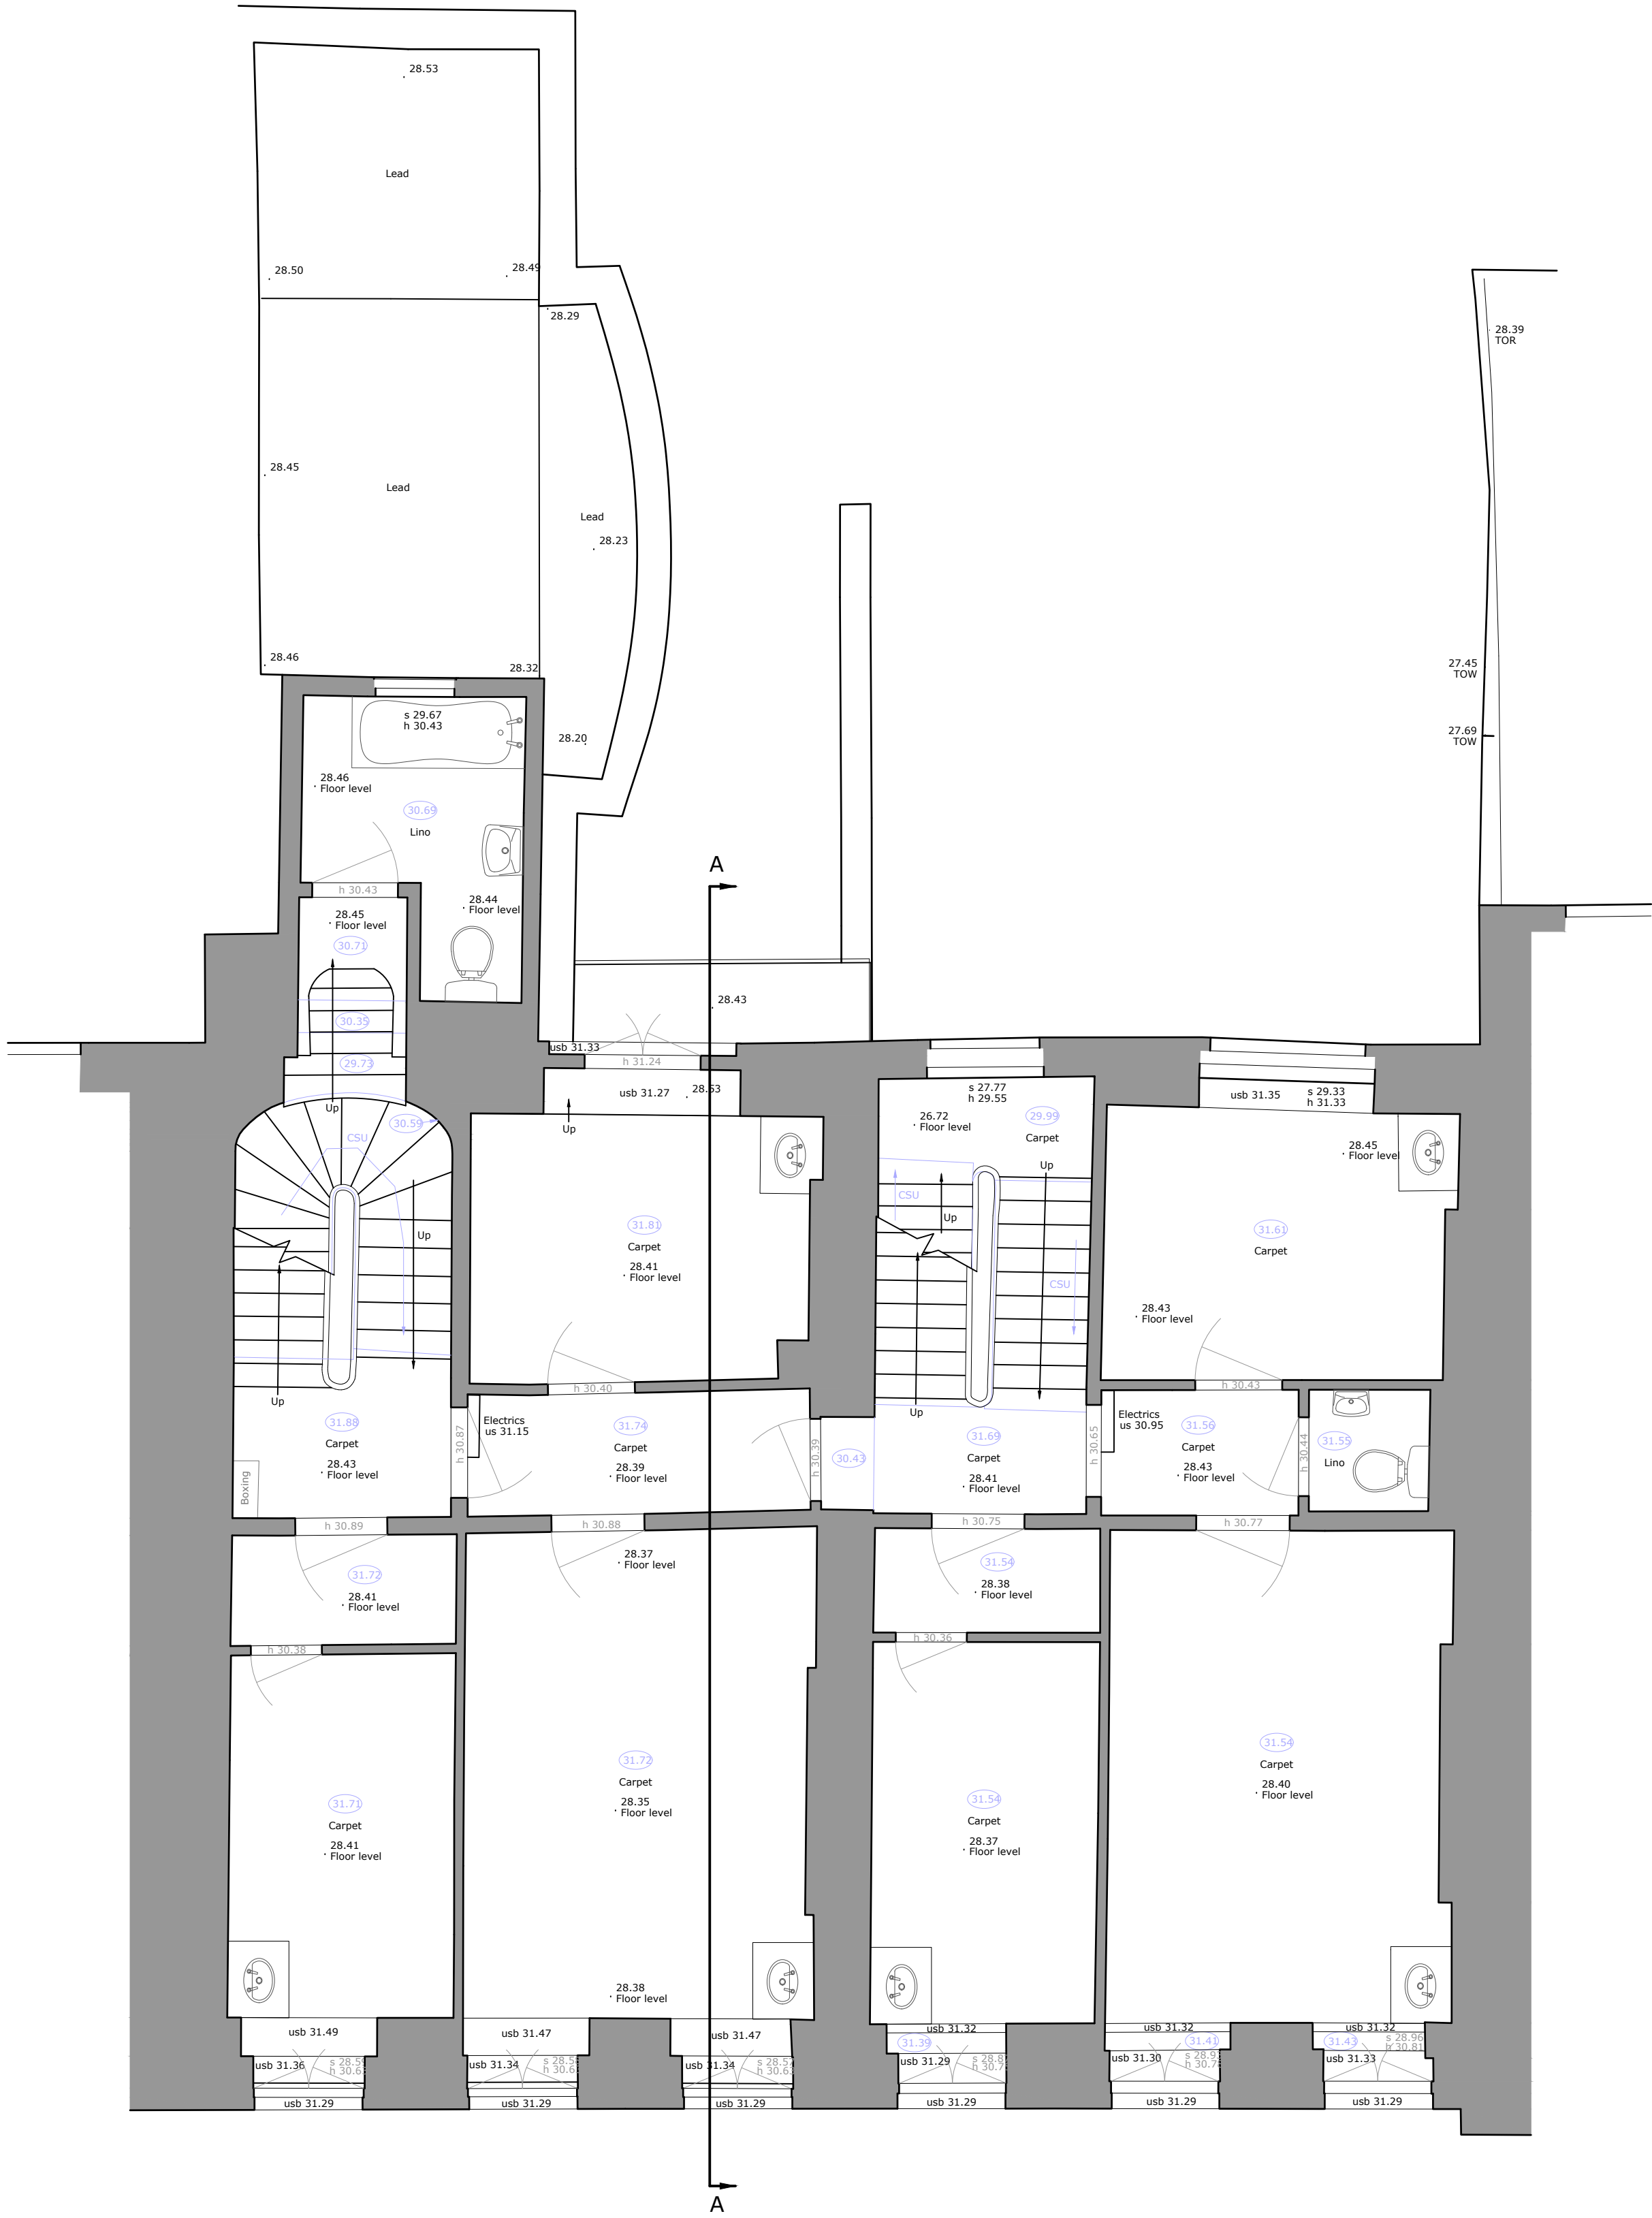


EXISTING

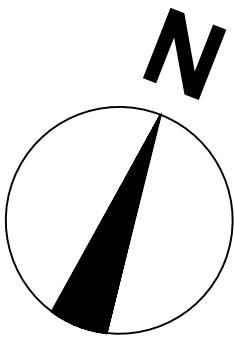

Fixing
Point A

Fixing
Point B

1 FIRST FLOOR PLAN
Scale: 1:50 @ A1



This drawing must not be reproduced
without permission.
Do not scale from drawing.
Contractor to check all dimensions on site.
Report discrepancies to the architect.

GENERAL NOTES
- Text

00
rev
amendments
date
by

dd/mm/yy
int

architects

ipda

55 Kingstown Street
London NW1 8JP
T +44 (0) 20 7436 1133
W ipo-architects.com

Project
64-65 GULFORD STREET
LONDON
WC1N 1DD

Drawing Title
SECOND FLOOR PLAN

Drawing Status			
EXISTING			
Date	17.01.2017	Drawn By	INT
Scale	A1 @ 1:50	A3 @ 1:100	
Drawing No.	16G4.EX.1002	Rev	00
Cad File	16G4-EX.100_00		
© IPA Architects. All rights reserved.			