


# EXISTING



GENERAL NOTES  
- Text

This drawing must not be reproduced without permission. Do not scale from drawing. Contractor to check all dimensions on site. Report discrepancies to the architect.

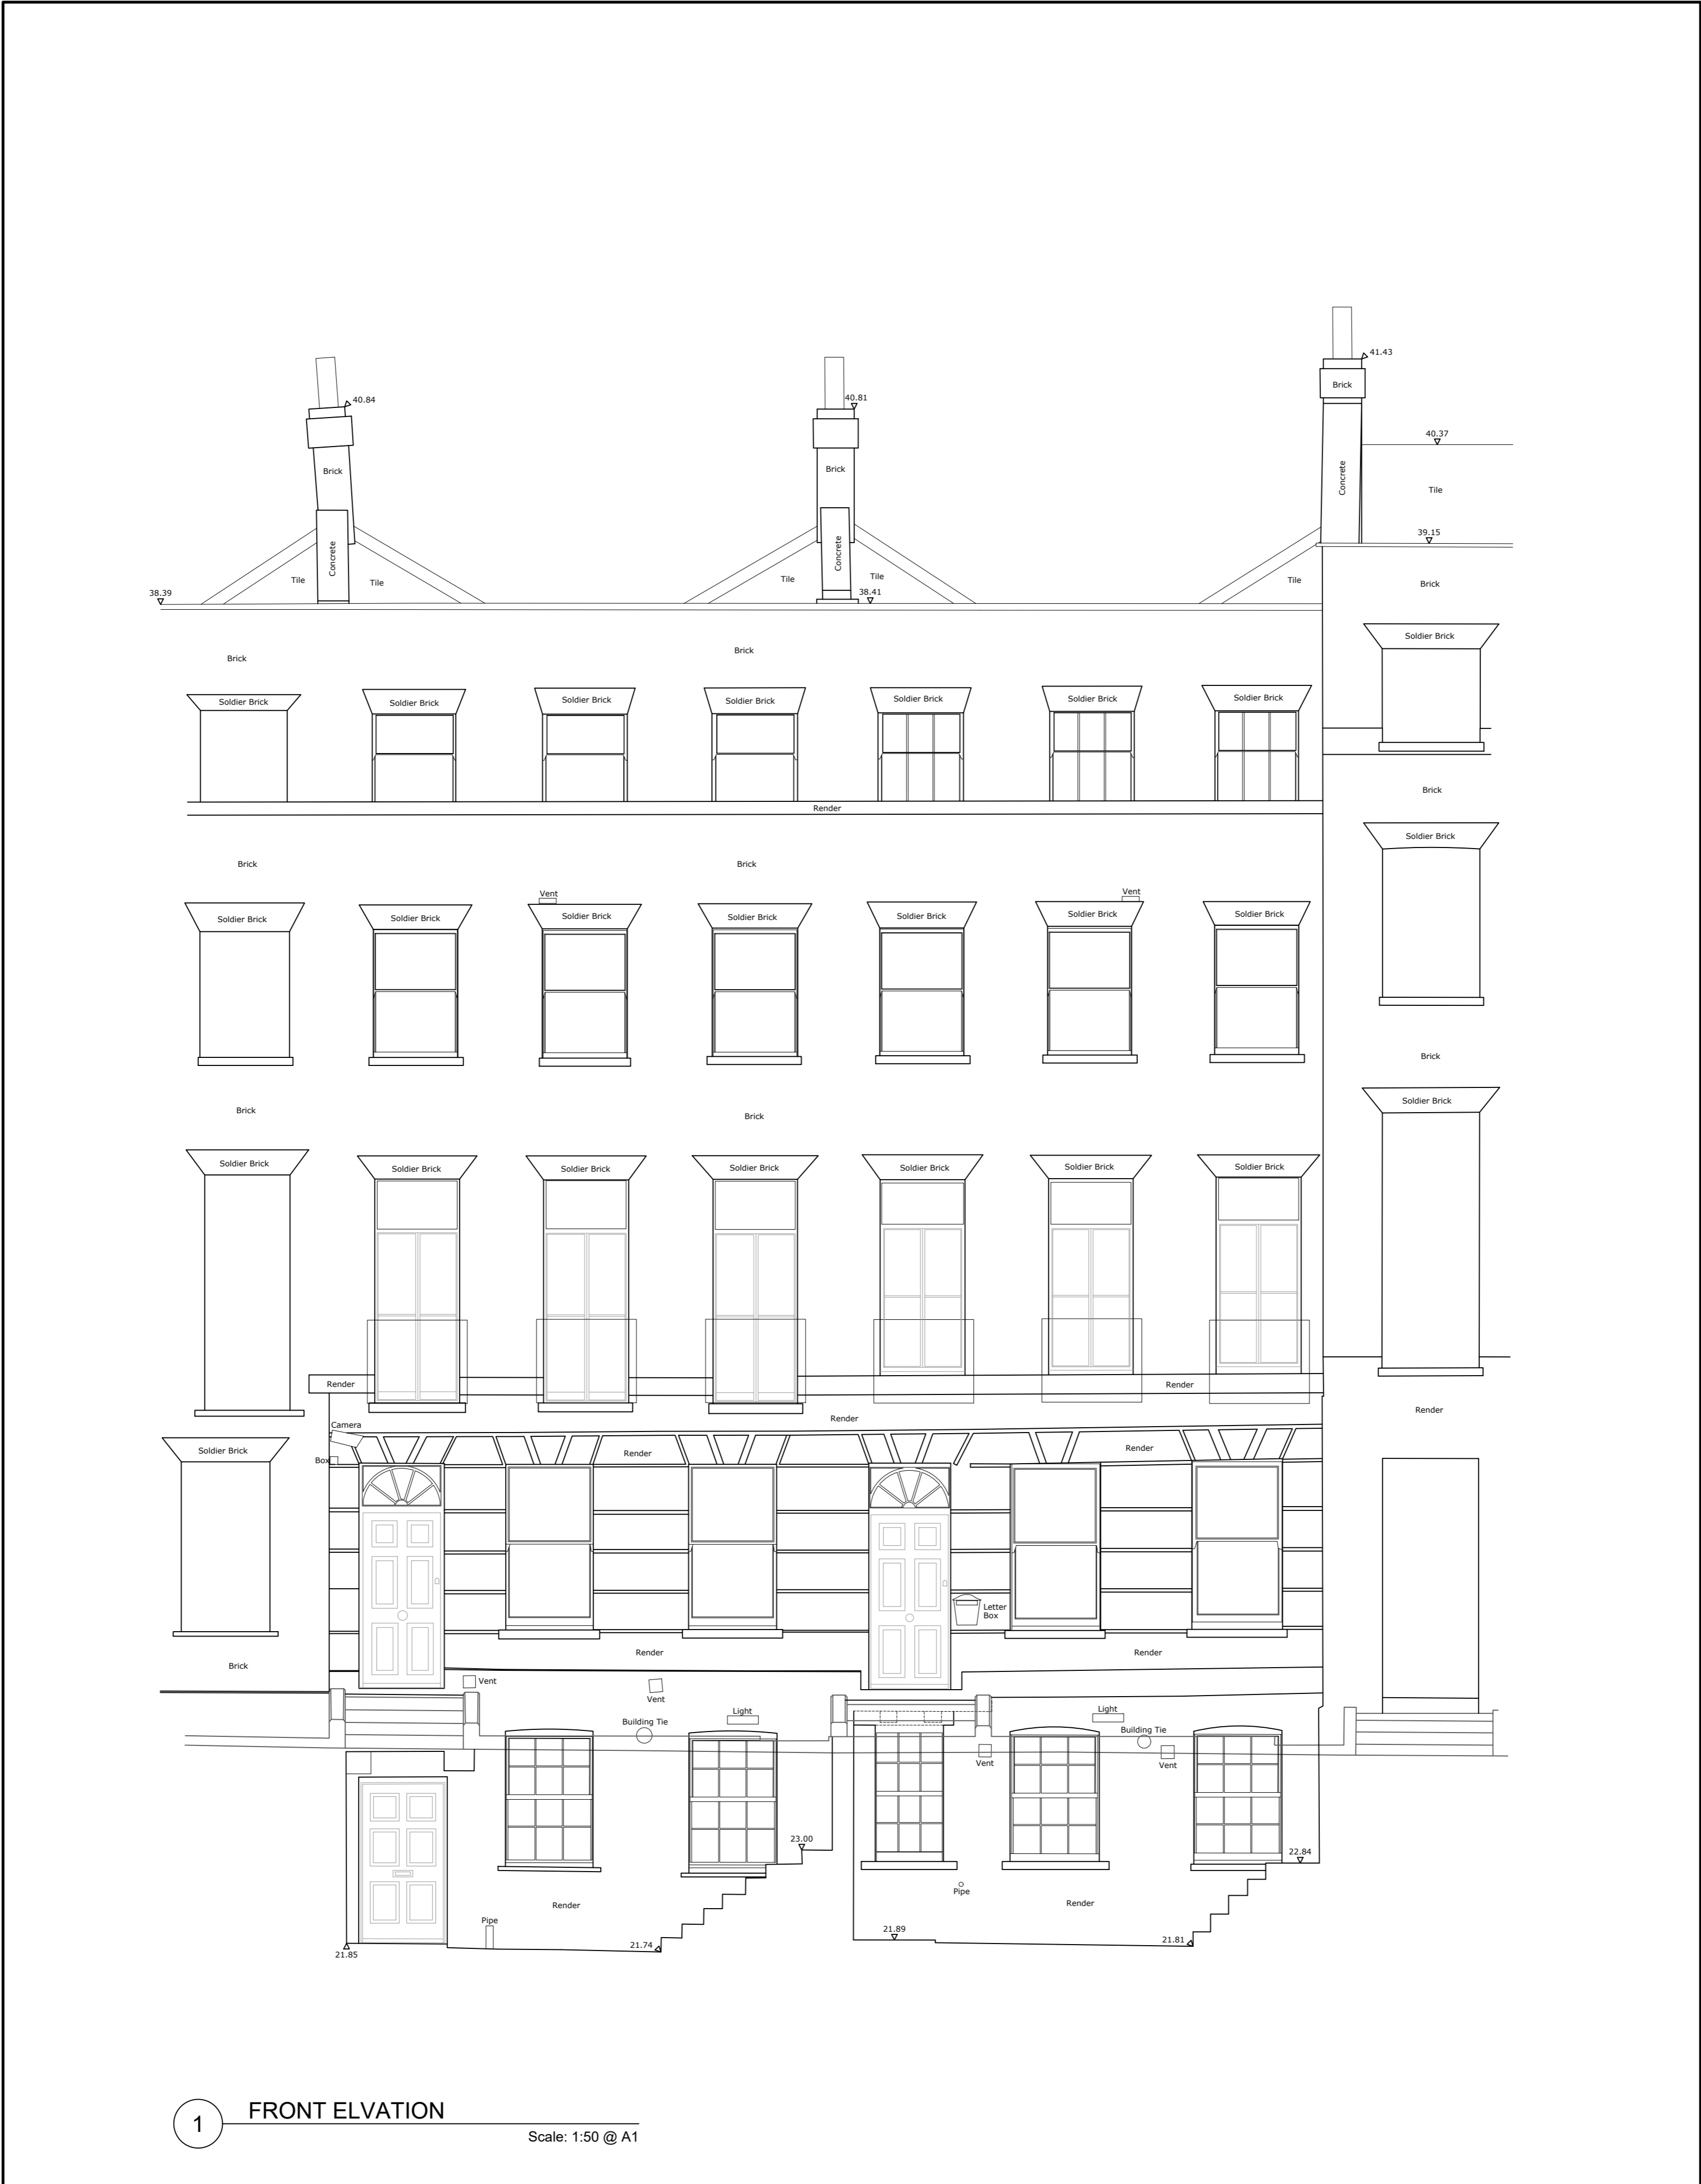

1 FRONT ELVATION  
Scale: 1:50 @ A1

Drawing Status  
**EXISTING**

Date 17.01.2017  
Drawn By INT

Scale A1 @ 1:50 A3 @ 1:100  
Drawing No. 16G4.EX.2000 Rev. 00

Cad File 16G4-EX-100\_00

© IPA Architects. All rights reserved.

Drawing Title  
**FRONT ELEVATION**

Project  
64-65 GULLFORD STREET  
LONDON  
WC1N 1DD

00 ddmm.yy int  
rev amendments date by

architects  
**ipa**

55 Kingstown Street  
London NW1 8JP  
T + 44 (0) 20 7436 1133  
W ipa-architects.com