



PROPOSED

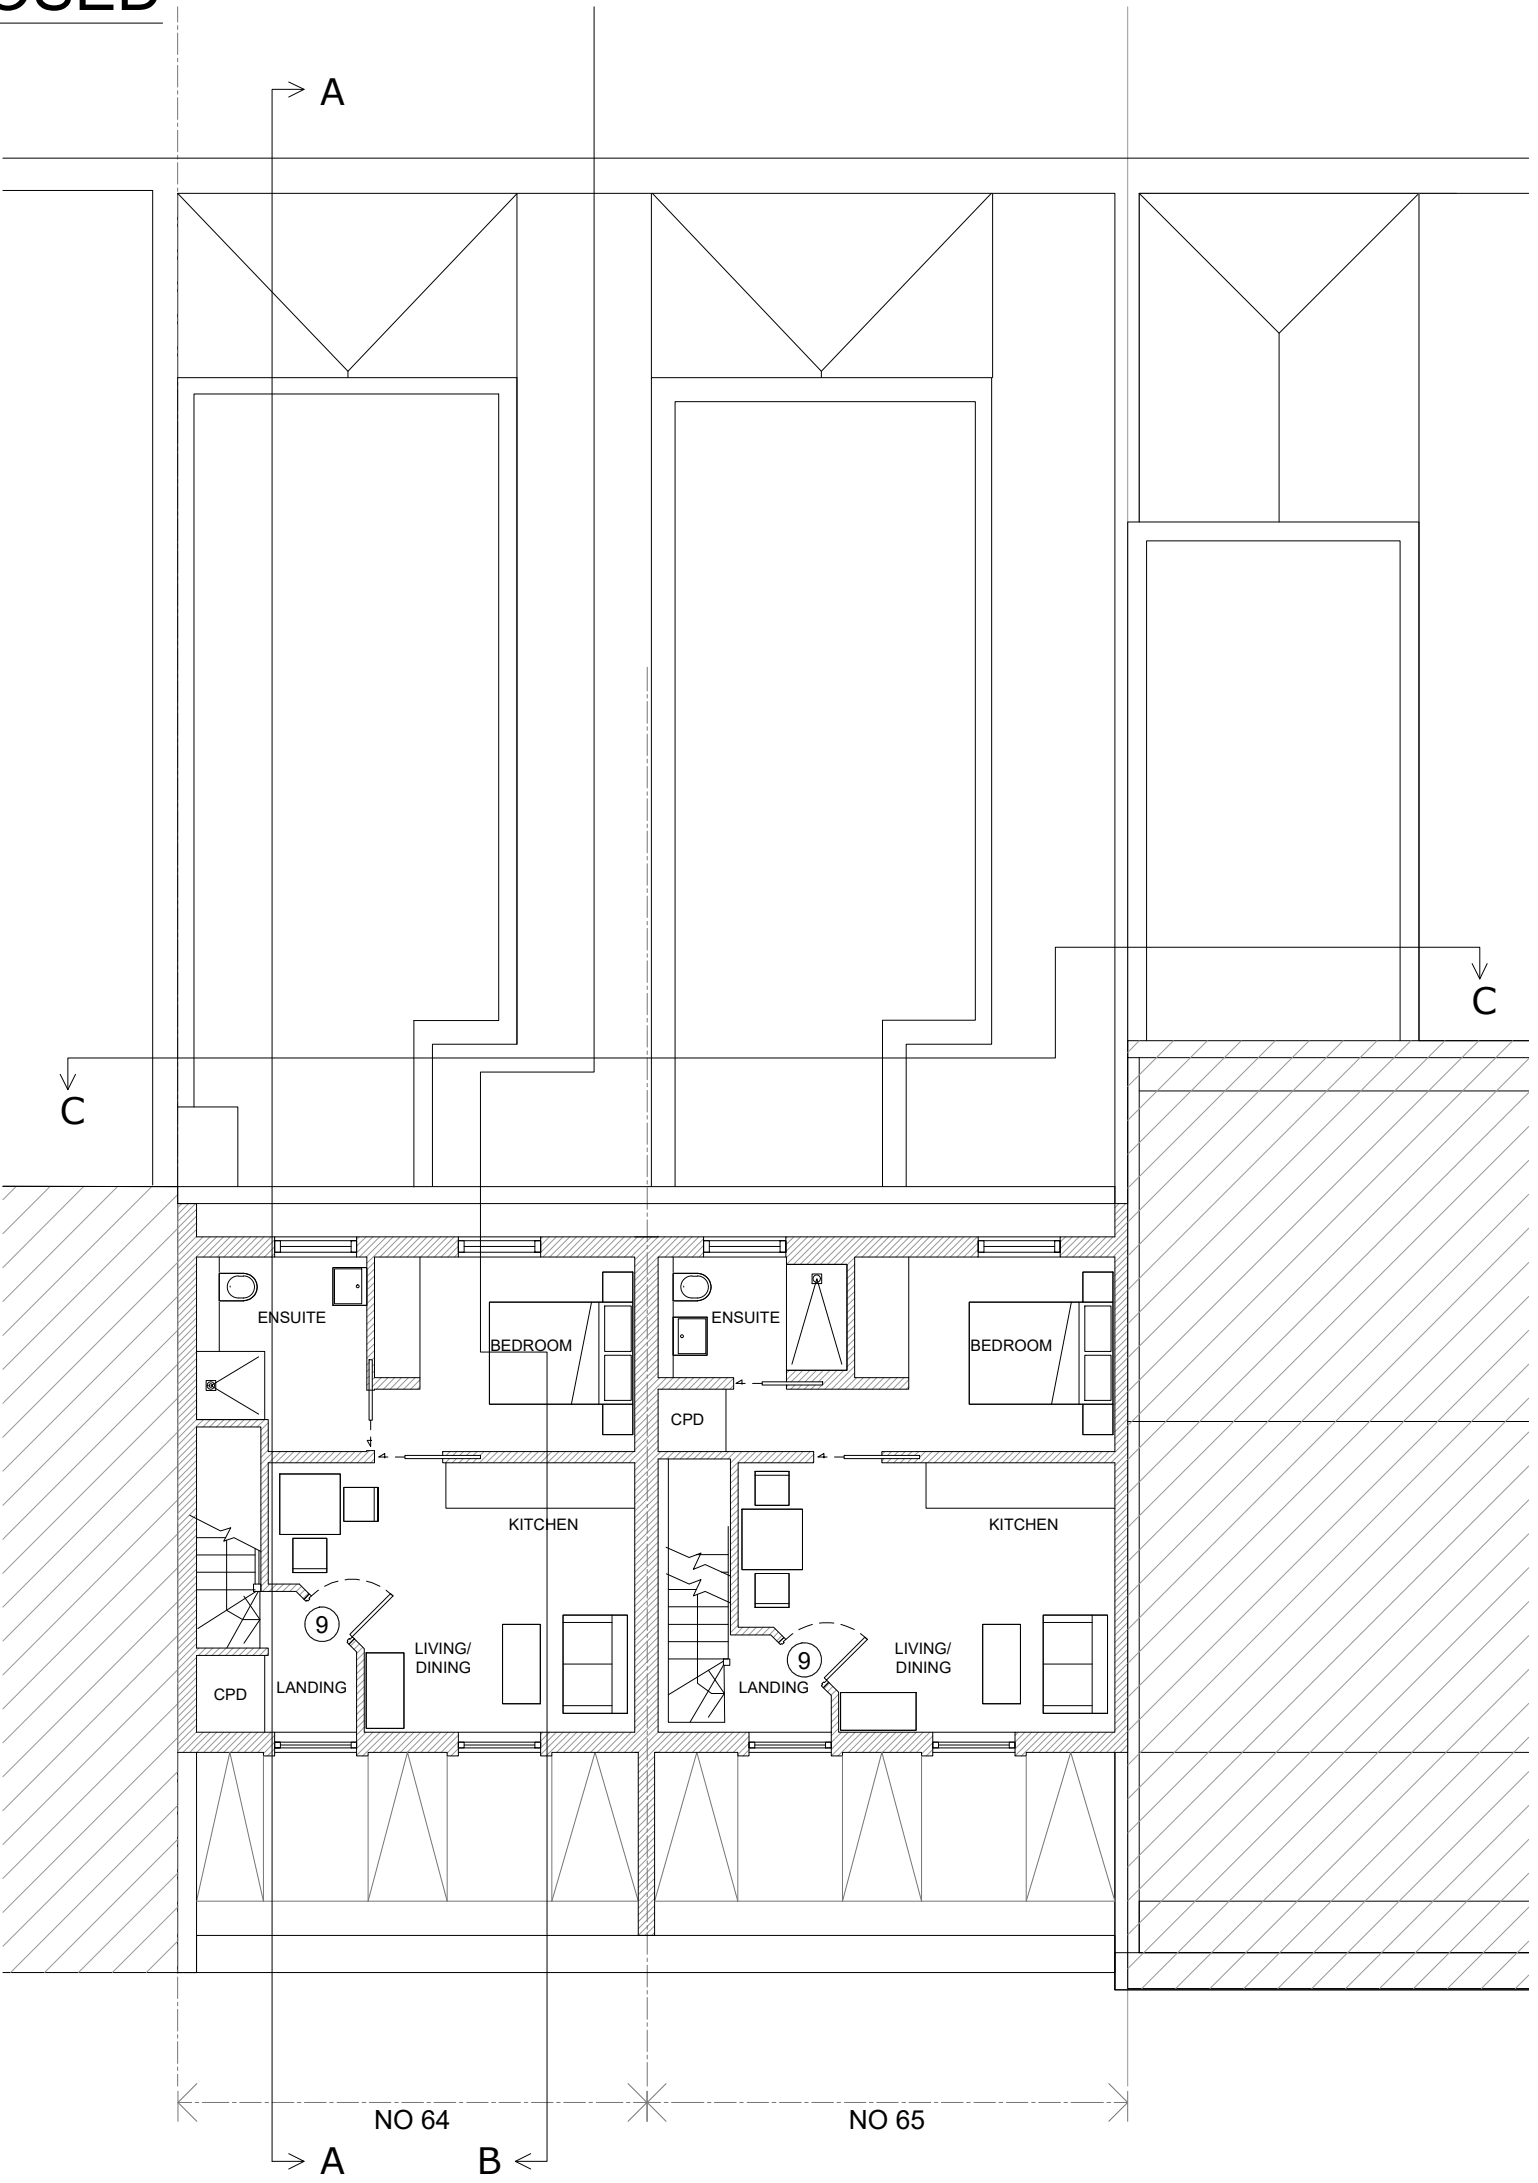

1 FOURTH FLOOR PLAN
Scale: 1:50 @ A1

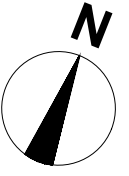

This drawing must not be reproduced
without the written consent of the
Contractor to check all dimensions on site.
Report discrepancies to the architect.

- 03 - Agree unit layouts and sizes to satisfy minimum space standards
- Resubmit for planning
- 02 - Issue for Planning 17.01.2018 RW
- 01 - Review layouts to maintain retention of Out-dimensions lines
- Add front railing
- 00 - ISSUED FOR COMMENT 06.07.17 PSZ
rev amendments date by

architects

ipa

55 Kingstown Street
London NW1 8JP
T +44 (0) 20 7436 1133
W ipa-architects.com

Project
64-65 GUILFORD STREET
LONDON
WC1N 1DD

Drawing Title
PROPOSED
FOURTH FLOOR PLAN

Drawing Status
PLANNING

Date	06.07.2017	Drawn By	PSZ
Scale	A1 @ 1:50	A3 @ 1:100	
Drawing No.	16G4.LO.1304	Rev	03
Code File	16G4.LO.1304 (4TH)		

@ PA Architects. All rights reserved.