


PROPOSED

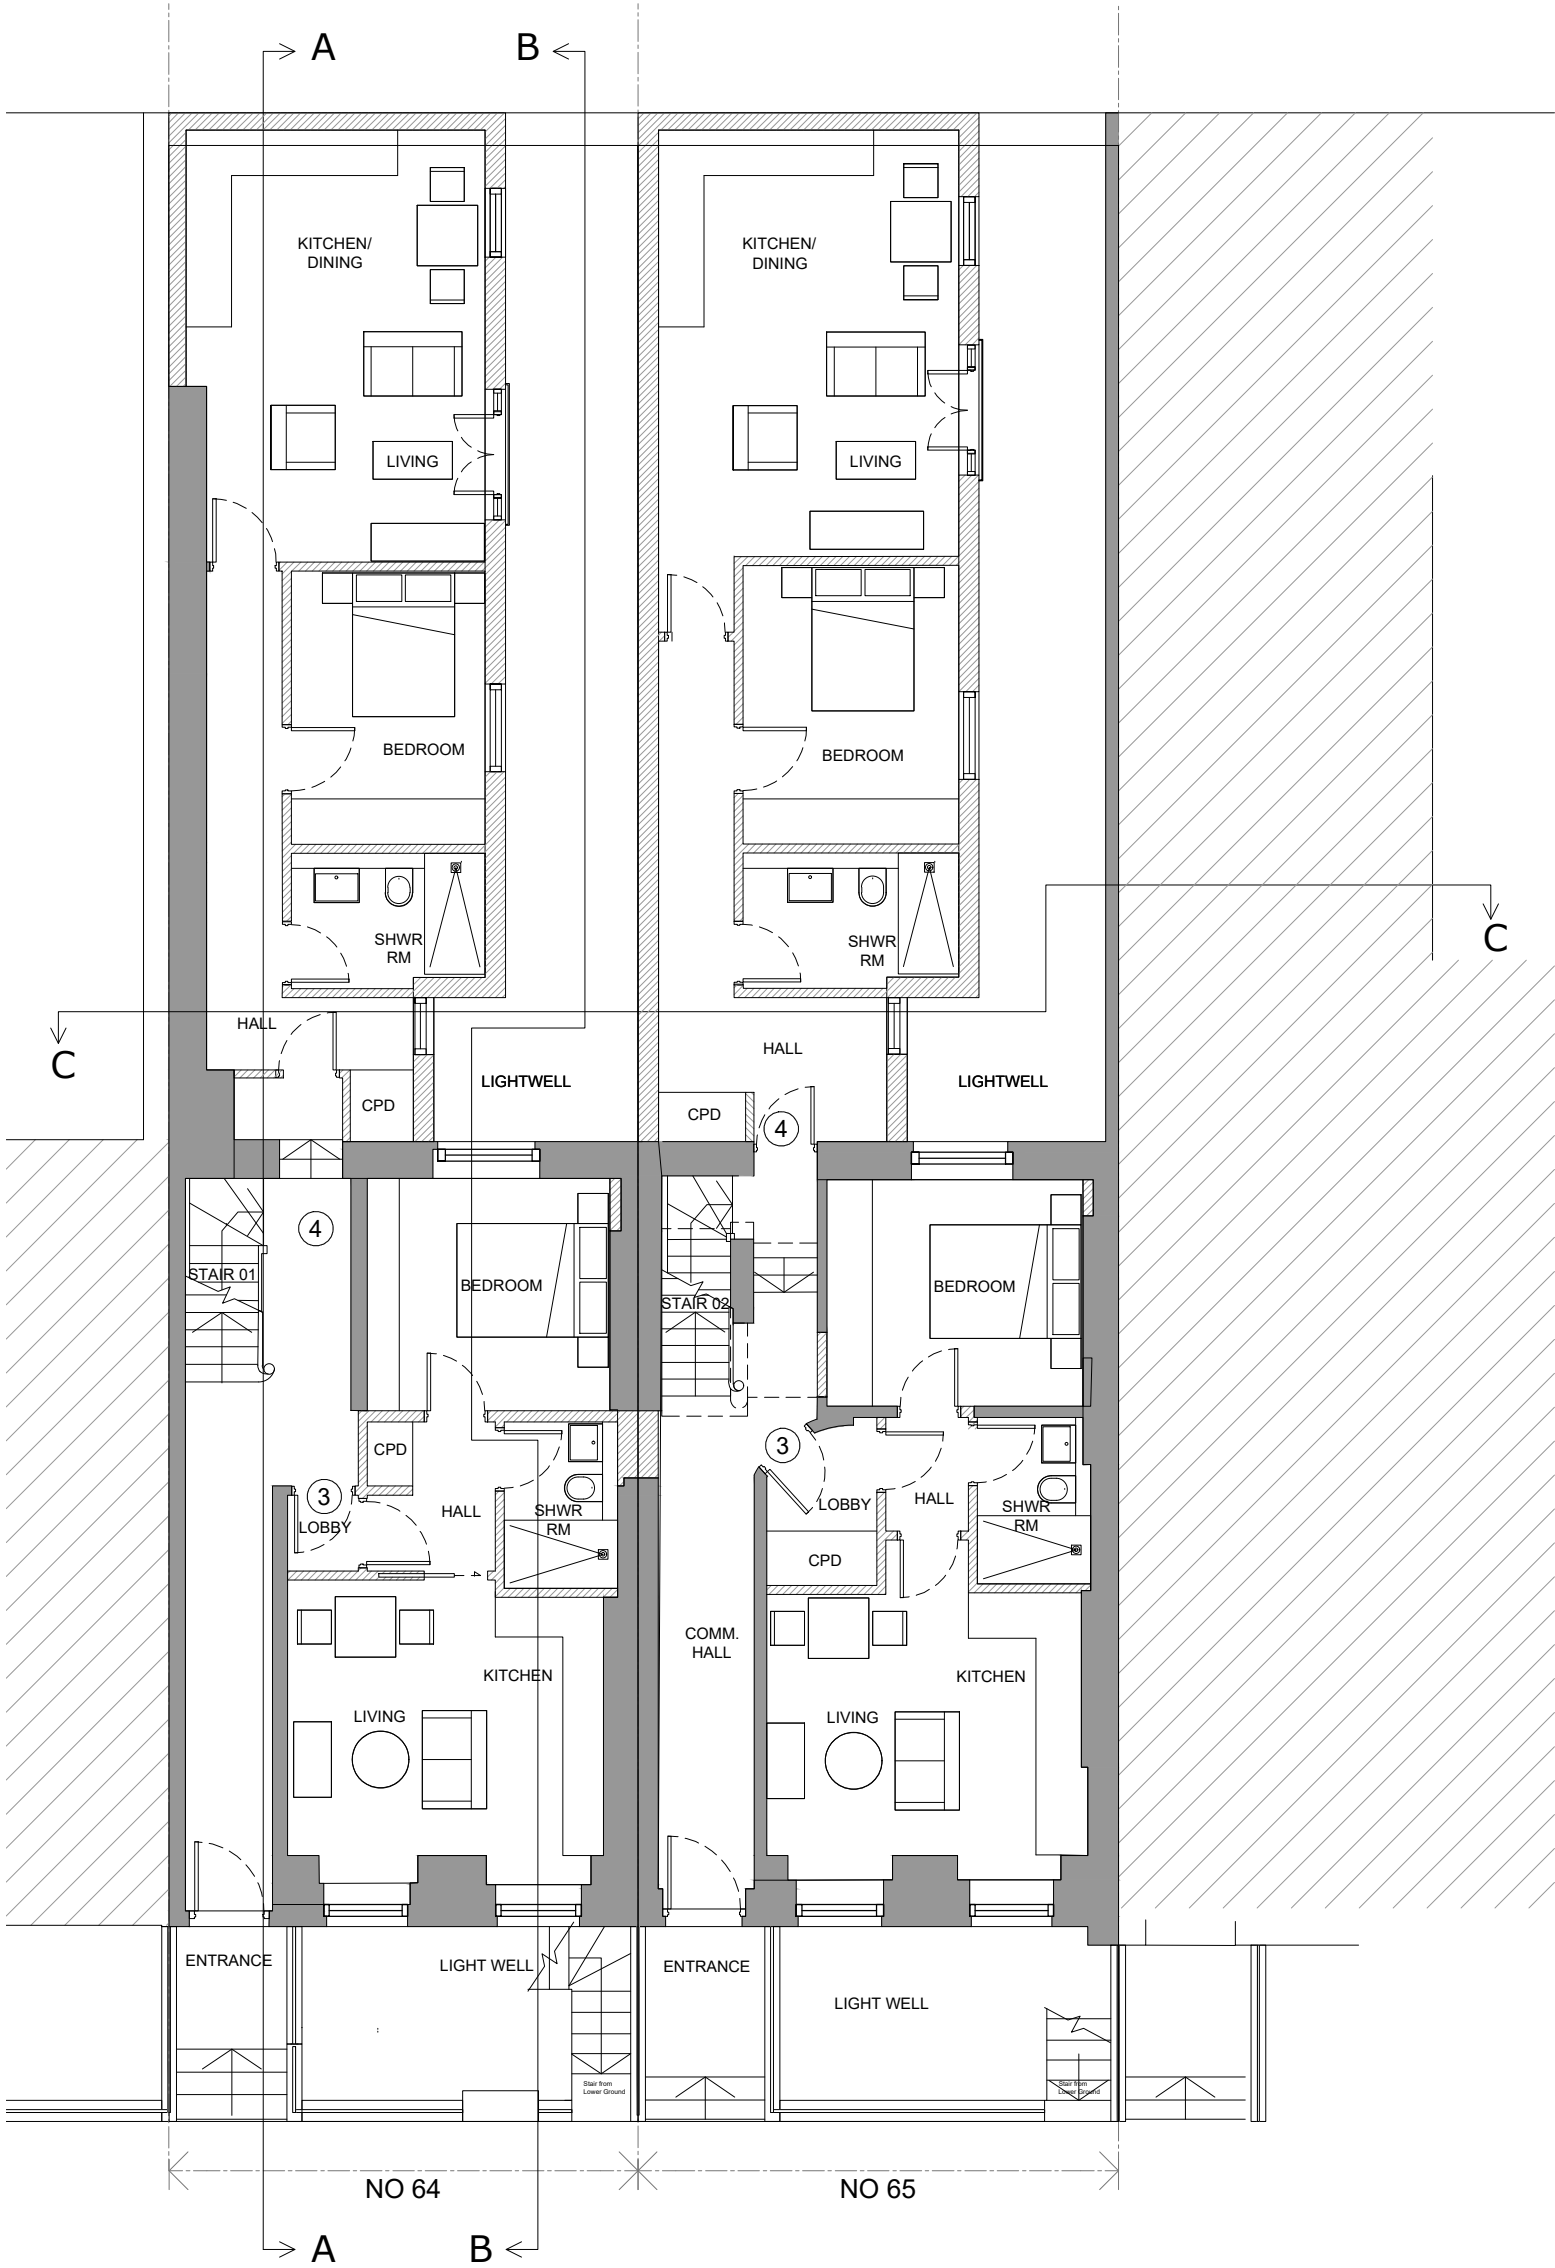

1 GROUND FLOOR PLAN
Scale: 1:50 @ A1



Drawing Status			
PLANNING			
Date	05.07.2017	Down By	PSZ
Scale	A1 @ 1:50	A3 @ 1:100	
Drawing No.	16G4.L.O.130G	Rev	03
Code File	16G4.L.O.130G (GR)		
@ P.A. Architects. All rights reserved.			

Project
64-65 GUILFORD STREET
LONDON
WC1N 1DD

architects
ipa
55 Kingstown Street
London NW1 8JP
T +44 (0) 20 7436 1133
W ipo-architects.com

00
ISSUED FOR COMMENT
rev amendments date by

- 09 11.05.2018 RW
• Adjust unit layouts and sizes to satisfy planning requirements
- 02 17.01.2018 RW
• Issue for Planning
- 01 25.10.2017 RW
• Revise layouts to maximise retention of existing structure and layout
- Add front railing

This drawing must not be reproduced
without the written consent of
the architect.
Do not scale from drawing.
Contractor to check all dimensions on site.
Report discrepancies to the architect.