


PROPOSED

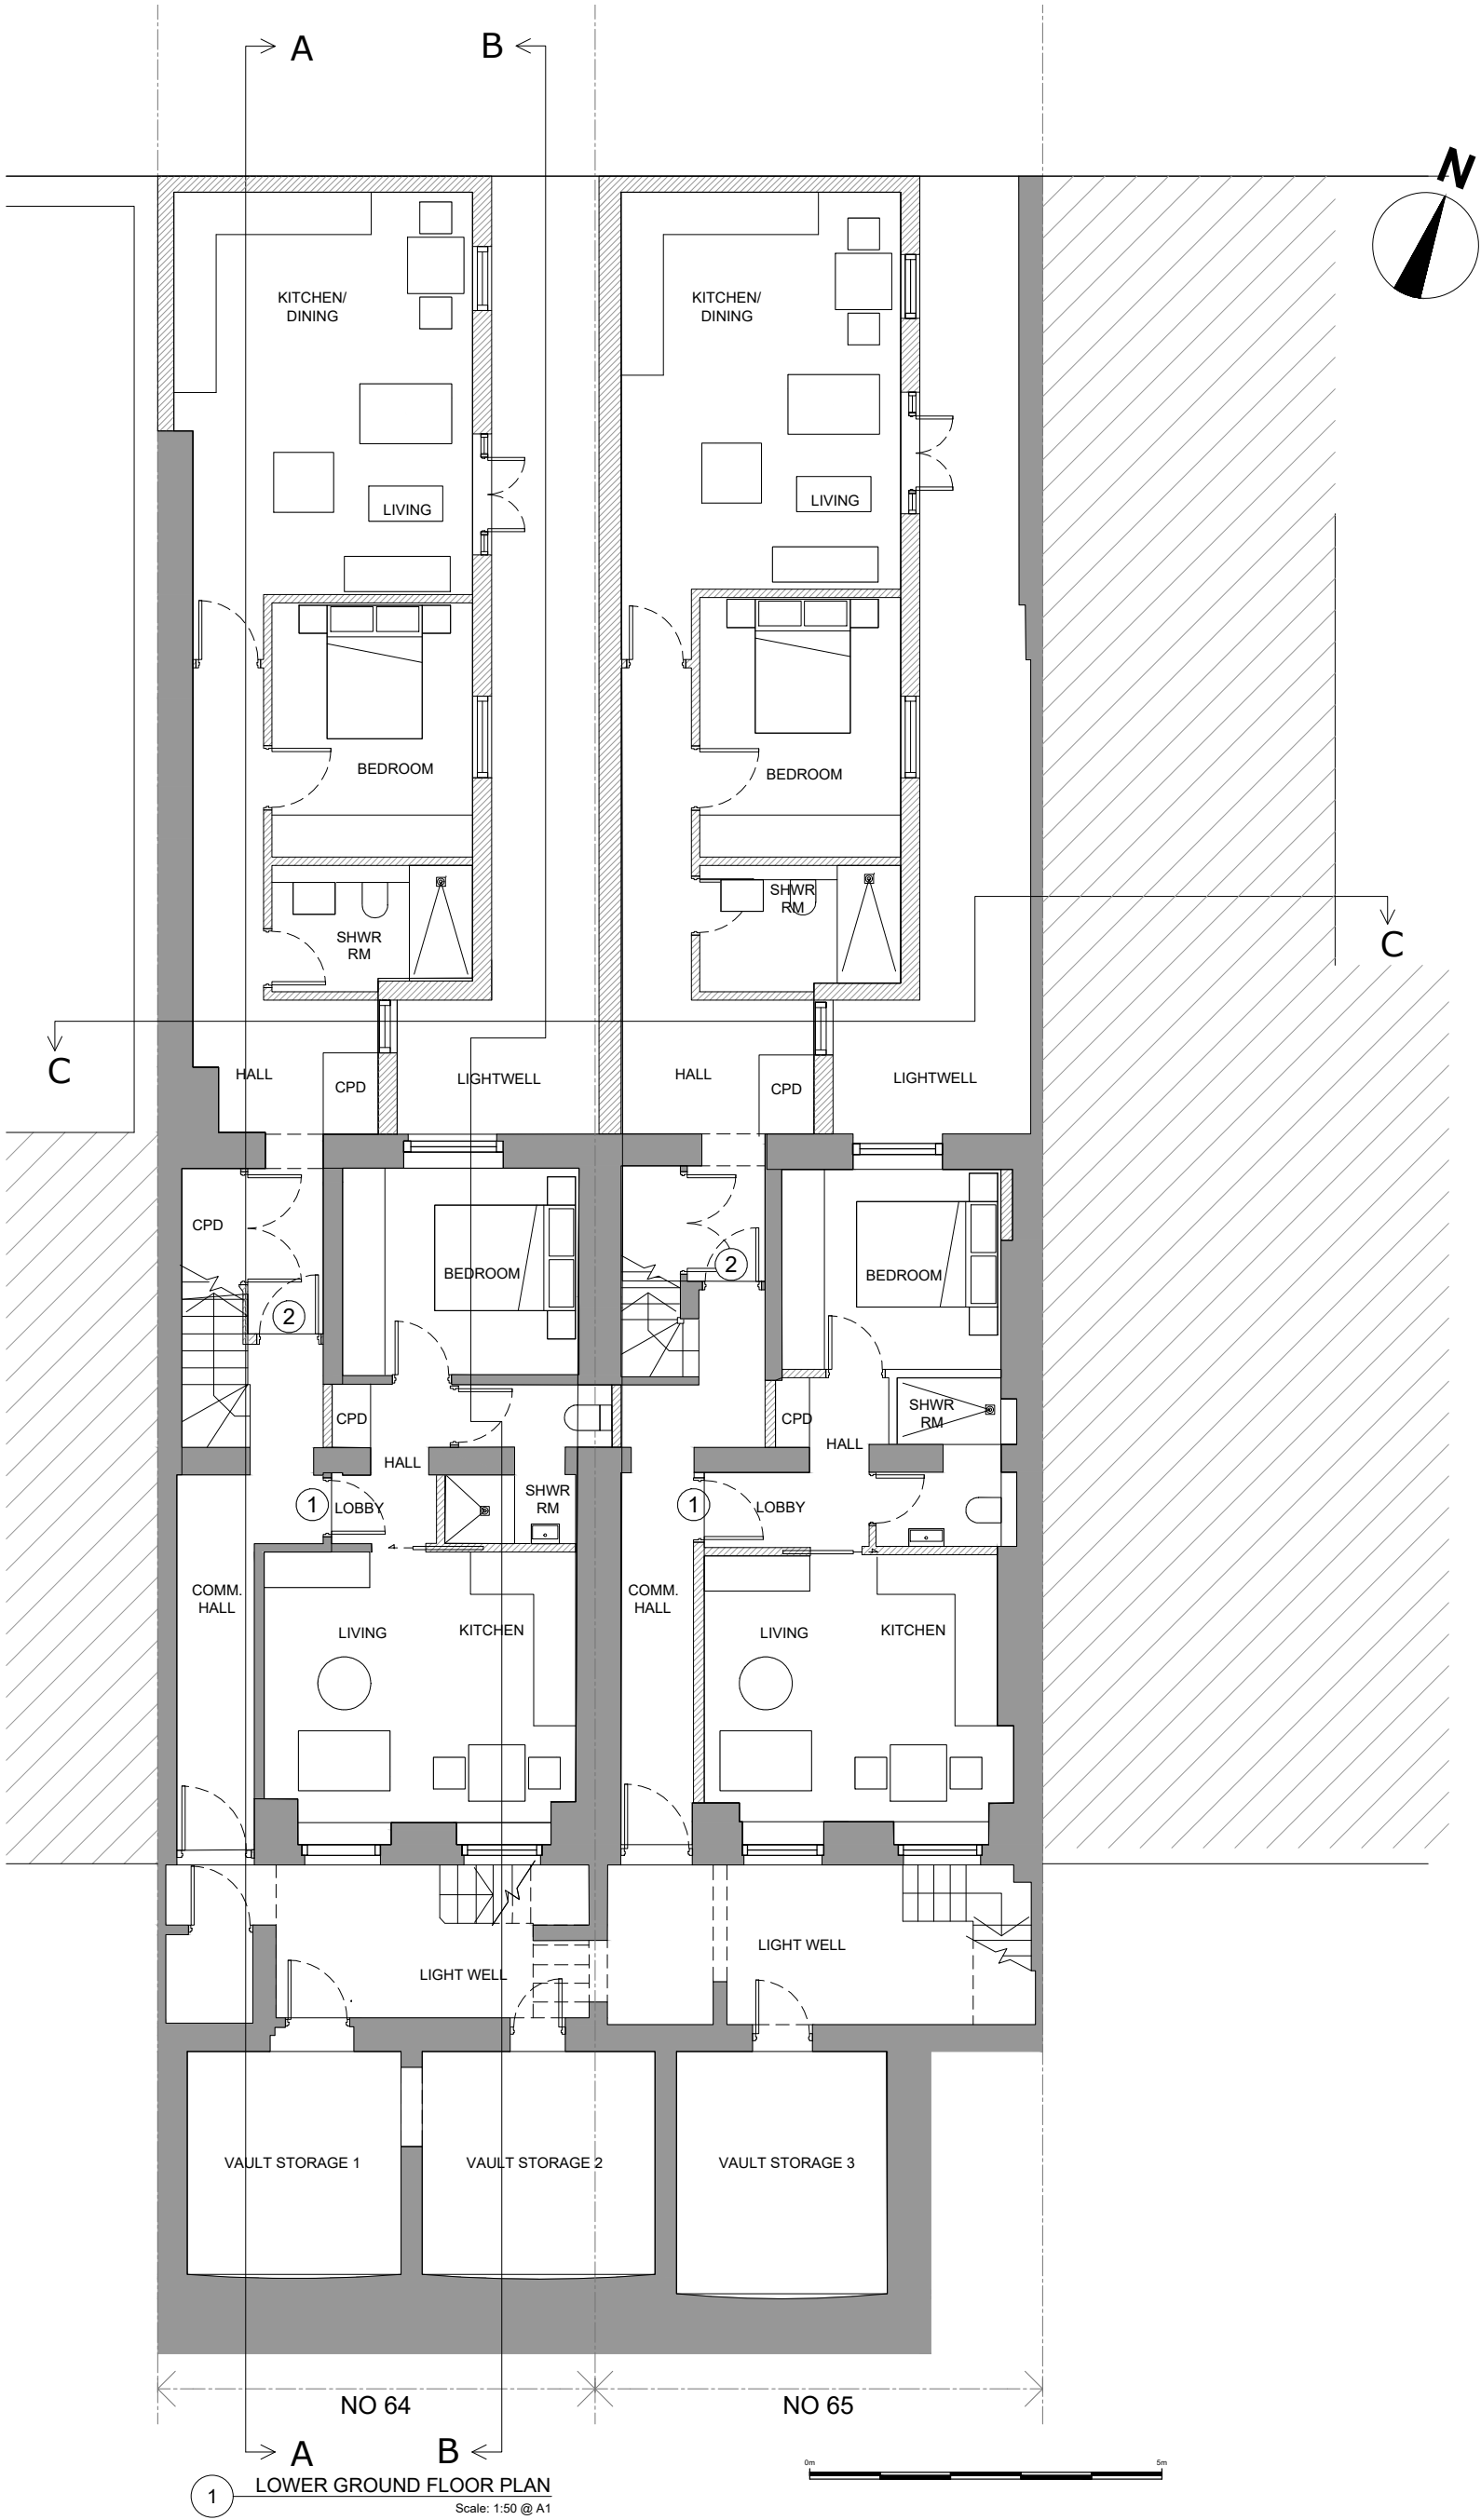

1 LOWER GROUND FLOOR PLAN
Scale: 1:50 @ A1

This drawing must not be reproduced
without the written permission of
the architect.
Do not scale from drawing.
Contractor to check all dimensions on site.
Report discrepancies to the architect.

architects
ipa

55 Kingstown Street
London NW1 8JP
T +44 (0) 20 7436 1133
W ipa-architects.com

Project
64-65 GUILFORD STREET
LONDON
WC1N 1DD

Drawing Title
PROPOSED
LOWER GROUND
FLOOR PLAN

PLANNING

Date	05.07.2017	Down By	WHL
Scale	A1 @ 1:50	A3 @ 1:100	
Drawing No.	16G4.L.O.130B	Rev	03
Code File	16G4.L.O.130B.LGR		
© PA Architects. All rights reserved.			