


PROPOSED

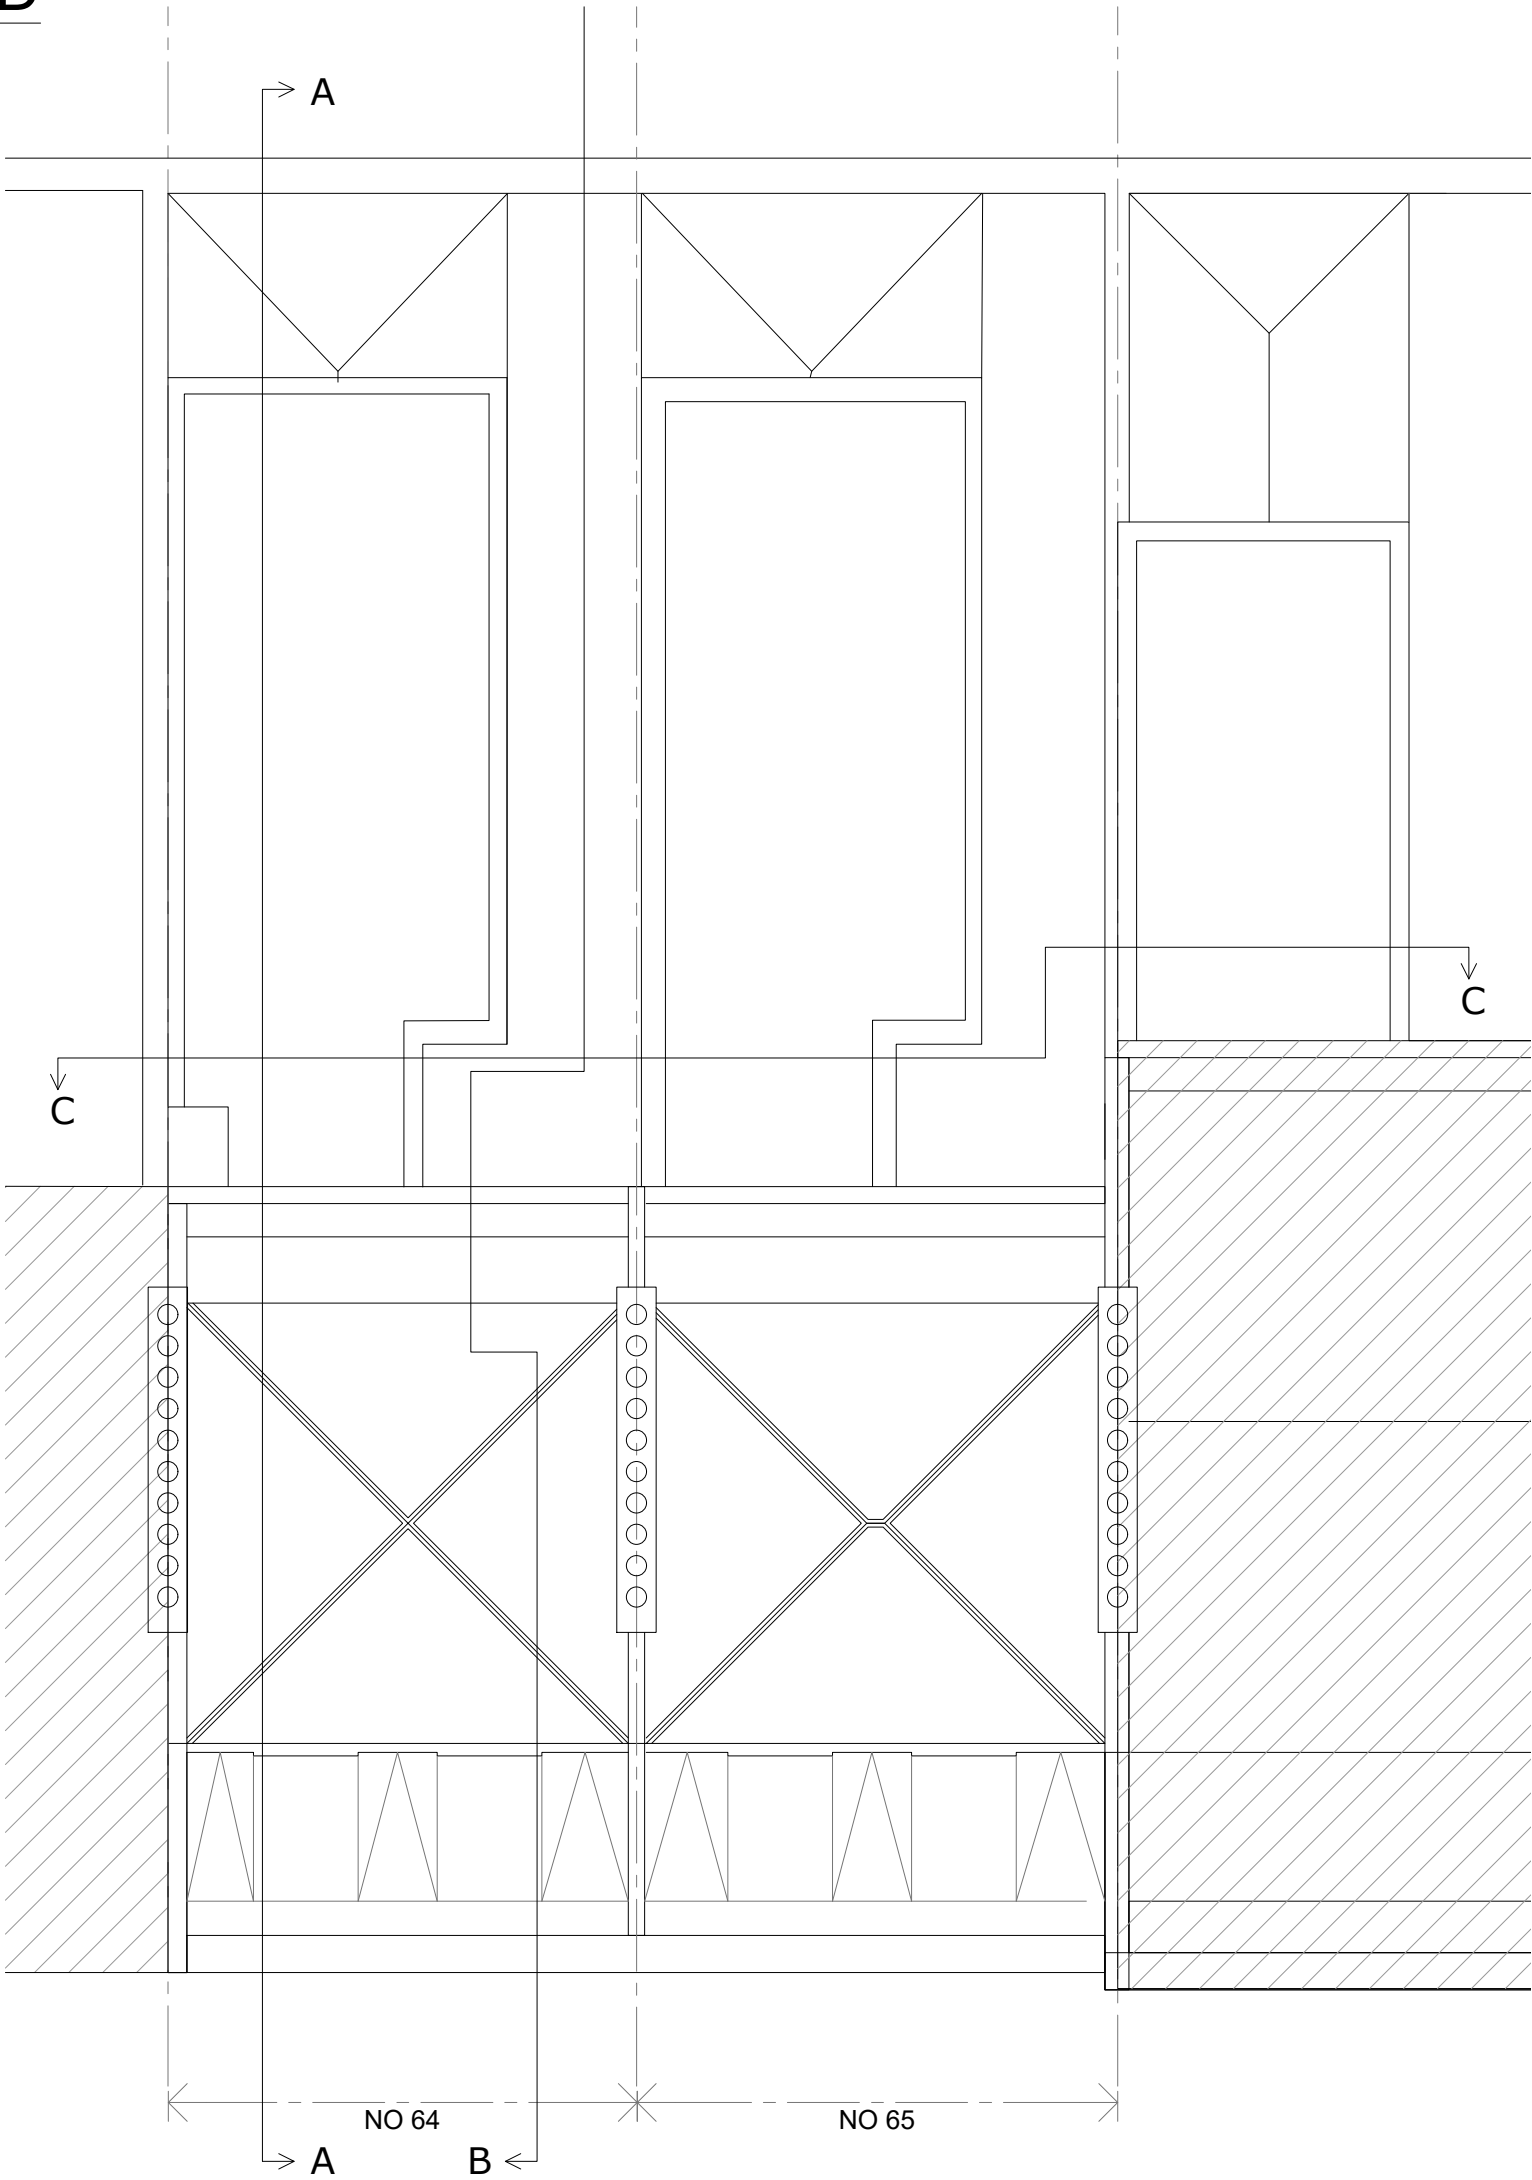

1 ROOF PLAN
Scale: 1:50 @ A1

This drawing must not be reproduced
without the written permission of
the architect.
Do not scale from drawing.
Contractor to check all dimensions on site.
Report discrepancies to the architect.

architects

ipa

55 Kingstown Street
London NW1 8JP
T +44 (0) 20 7436 1133
W ipa-architects.com

Project
64-65 GUILFORD STREET
LONDON
WC1N 1DD

Drawing Title
PROPOSED
ROOF PLAN

Drawing Status			
PLANNING			
Date	06.07.2017	Drawn By	PSZ
Scale	A1 @ 1:50	A3 @ 1:100	Rev
Drawing No	16G4.L.O.1305	03	
Code File	16G4.L.O.1305 (RF)		
@ PA Architects. All rights reserved.			

00	ISSUED FOR COMMENT			05.07.17	PSZ
rev	amendments	date	by		
01	Issue for Planning				
02	Adjust unit layouts and sizes to satisfy minimum space standards				
03	Revised for planning				
04	Revised layouts to maximise retention of original walls and room layouts.				
05	Add front railing				