

GENERAL N

- No dimensions to be scaled from this drawing for construct
 This drawing is to be read in conjunction with all other con:
- Any discrepancies found between this drawing and other docu
- should be referred immediately to the architect and consultants.

 4. This drawing should be removed from currency immediately after
- Nash Baker Ltd, trading as Nash Baker Architects. Company Number. 748

©Copyright Reserve

Inis drawing is provided solely for the work stage as stated above, and should used for any other purpose. This drawing and its subject matter are the confidential and copyright property of Nash Baker Architects and shall copied, reproduced, used or disclosed to others without the express pr





PROPOSED DEMOLITION AND REMOVAL

Job No.	DWg No.	Rev.
1722	3_101	В

B 30.04.2018 DEMOLITION EXTENT REVISED SA
A 10.04.2018 DEMOLITION EXTENT REVISED SA
Rev Date Reason For Issue Chk

BAK	NASH BAKER ARCHITECTS	
PROJECT		WN ROAD ON NW3 2XB
DRAWING TITLE		ND FLOOR PLAN STING
JOB NUMBER	722	DRAWING NUMBER

LONDON NW3 2XB				
DRAWING TITLE	GROUI AS EXIS	nd floor plan Sting	I	
JOB NUMBER	1722	DRAWING NUMBER	3_101	
DRAWN	FA	CHECKED	SA	
SCALE	1:50/1:100	PAPER SIZE	A1/A3	

20/07/2017 REVISION








PROPOSED DEMOLITION PROPOSED DEMI

Dwg No. 3_102

Job No. 1722



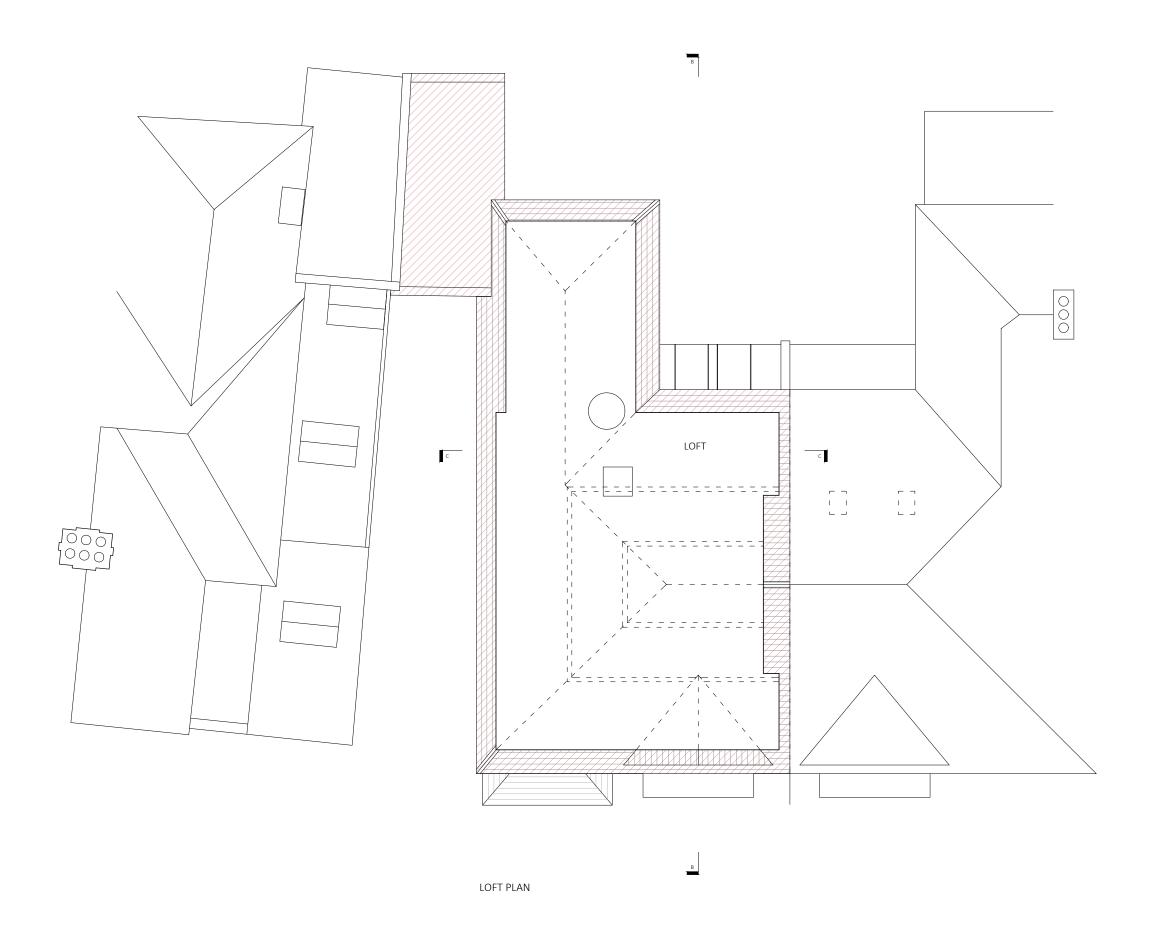

GENERAL NOTES








PROPOSED DEMOLITION AND REMOVAL

Job No.	Dwg No.	Rev.
1722	3_103	В

| B | 30.04.2018 | DEMOLITION EXTENT REVISED | SA | 10.04.2018 | DEMOLITION EXTENT REVISED | SA | Sev | Date | Reason For Issue | Chk

NA BAK	ŒR	167-169 KENSINGTO LONDON, W8 6SH T + 44 (0) 207 229 1' MAIL@NASHBAKER. WWW.NASHBAKER.	558 CO.UK
PROJECT		WN ROAD ON NW3 2XB	
DRAWING TITLE LOFT I		PLAN ISTING	
OB NUMBER	1722	DRAWING NUMBER	3_103
DRAWN	FA	CHECKED	SA
SCALE	1:50/1:100	PAPER SIZE	A1/A3
DATE	20/07/201	revision .7	В

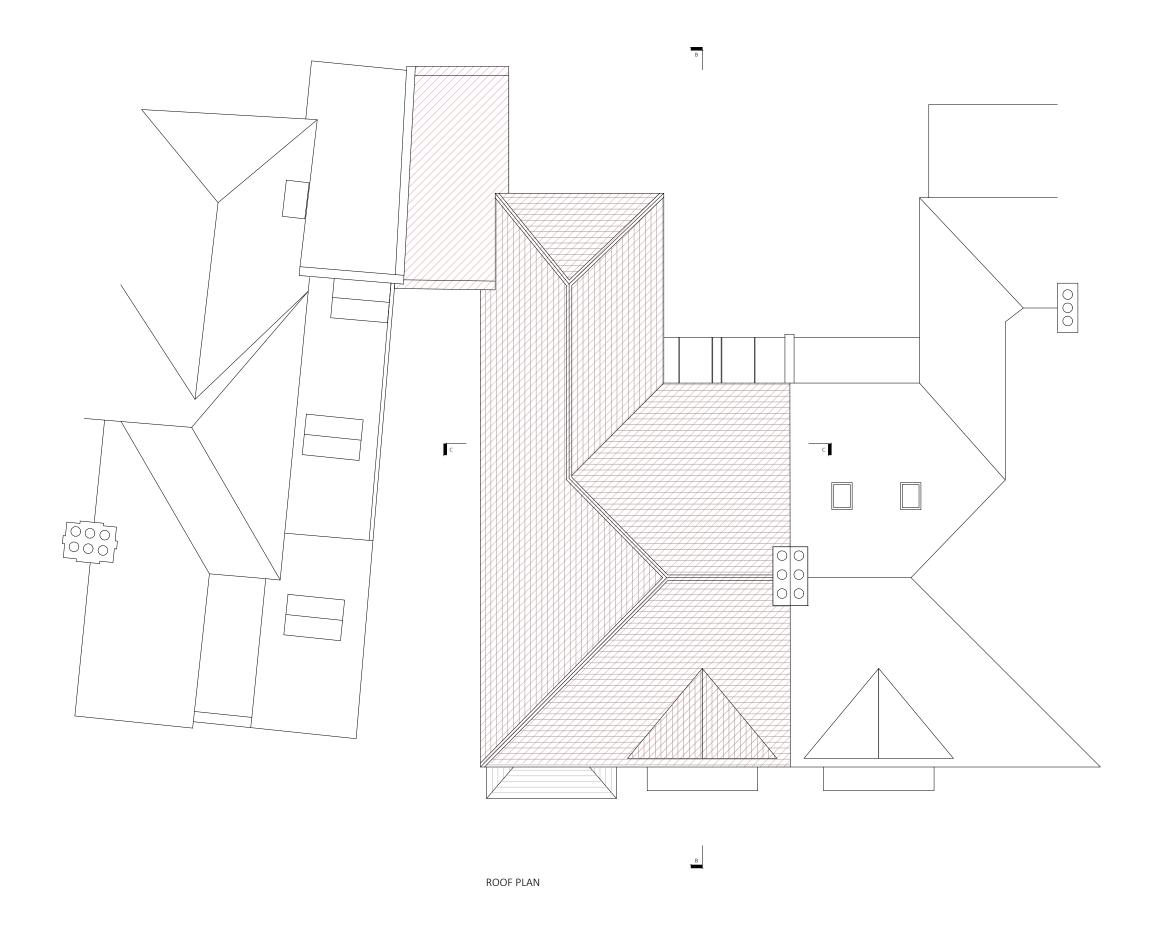

GENERAL NOTES

- No dimensions to be scaled from this drawing for construction pt
 This drawing is to be read in conjunction with all other consultan
- Any discrepancies found between this drawing and other documents should be referred immediately to the architect and consultants.
- should be referred immediately to the architect and consultants.


 4. This drawing should be removed from currency immediately after a reference of the consultance of
- All dimensions are in millimetres.
 Nach Baker Ltd. trading as Nach Baker Architects. Company Number, 7488.

Directors: Simon Baker RIBA, Howard Nash ARB

This drawing is provided

This drawing is provided solely for the work stage as stated above, and should not used for any other purpose. This drawing and its subject matter are the confidential and copyright property of Nash Baker Architects and shall not copied, reproduced, used or disclosed to others without the express prior



 

1722 3_104 B	Job No.	Dwg No.	Rev.
	1722	3_104	В

- | B | 30.04.2018 | DEMOLITION EXTENT REVISED | SA | 10.04.2018 | DEMOLITION EXTENT REVISED | SA | Say | Date | Reason For Issue | Chk
- NASH
 BAKER

 ARCHITECTS

 167-169 KENSINGTON HIGH STREET
 LONDON, W8 6591

 1-44 (0) 207 229 1558
 MAIL@NASHBAKER.CO.UK
 WWW.NASHBAKER.CO.UK

A R C H I T E C T S MAIL@NASHBAKER.CO.UK
WWW.NASHBAKER.CO.UK
PROJECT 75 LAWN ROAD
LONDON NW3 2XB

FA SA

SCALE 1:50/1:100 PAPER SIZE A1/A3

20/07/2017 REVISION



GENERAL NOTES

- No dimensions to be scaled from this drawing for construction p
 This drawing is to be read in conjunction with all other consultan
- Any discrepancies found between this drawing and other docume
- should be referred immediately to the architect and consultants.

 4. This drawing should be removed from currency immediately after a
- All dimensions are in millimetres.
 Nach Paker Ltd. trading at Nach Paker Architects. Company Number, 7499.

©Copyright Reserved

This drawing is provided solely for the work stage as stated above, and should not used for any other purpose. This drawing and its subject matter are the confidential and copyright property of Nash Baker Architects and shall not copied, reproduced, used or disclosed to others without the express prior

 Job No.
 Dwg No.
 Rev.

 1722
 3_110
 A

A 10.04.2018 DEMOLITION EXTENT REVISED SA

NA BAK	ŒR	167-169 KENSINGTO LONDON, W8 6SH T + 44 (0) 207 229 1' MAIL@NASHBAKER. WWW.NASHBAKER.	558 CO.UK
PROJECT		WN ROAD ON NW3 2XB	
DRAWING TITLE	TITOIN	T ELEVATION ISTING	
JOB NUMBER	1722	DRAWING NUMBER	3_110
DRAWN	FA	CHECKED	SA
SCALE	1:50/1:100	PAPER SIZE	A1/A3
DATE	20/07/201	REVISION .7	A



REAR ELEVATION

3 - DEVELOPED DESIGN

GENERAL NOTES

- GENERAL NOTES

 1. Not dimension to be scaled from this drawing for construction purposes.

 2. This drawing is to be read in conjunction with all other consultants

 3. Any discrepancies found between this drawing and other documents should be referred immediately to the architect and consultants.

 4. This drawing should be removed from currency immediately after a revised version is issued.

 5. All dimensions are in millimetres.

 Nash Baker Lift arding as Nash Baker Architects. Company Number. 7488262 Directors: Simon Baker RIBA, Howard Nash ARB

Job No. Dwg No. 3_111 1722

A 10.04.2018 DEMOLITION EXTENT REVISED SA

NA: BAK	ΈR	167-169 KENSINGTO LONDON, W8 6SH T + 44 (0) 207 229 1 MAIL@NASHBAKER. WWW.NASHBAKER.	558 CO.UK
PROJECT		WN ROAD ON NW3 2XB	
DRAWING TITLE		ELEVATION ISTING	
JOB NUMBER	1722	DRAWING NUMBER	3_111
DRAWN	FA	CHECKED	SA

1:50/1:100 PAPER SIZE

20/07/2017 REVISION

A1/A3



GENERAL NOTES

- No dimensions to be scaled from this drawing for construction p
 This drawing is to be read in conjunction with all other consultar
- Any discrepancies found between this drawing and other docume should be referred immediately to the architect and consultants.
- should be referred immediately to the architect and consultants.

 4. This drawing should be removed from currency immediately after a
 - All dimensions are in millimetres.
 Nash Baker Ltd. trading as Nash Baker Architects. Company Number, 74882

©Copyright Reserved


This drawing is provided solely for the work stage as stated above, and should not used for any other purpose. This drawing and its subject matter are the confidential and copyright property of Nash Baker Architects and shall not copied, reproduced, used or disclosed to others without the express prior

 Job No.
 Dwg No.
 Rev.

 1722
 3_112
 A

A 10.04.2018 DEMOLITION EXTENT REVISED SA
Rev Date Reason For Issue Chk

NAS BAK	ER	167-169 KENSINGTO LONDON, W8 6SH T + 44 (0) 207 229 19 MAIL@NASHBAKER.(WWW.NASHBAKER.(558 CO.UK
PROJECT		WN ROAD ON NW3 2XB	
DRAWING TITLE	DRAWING TITLE SIDE E		
JOB NUMBER 1	722_2	DRAWING NUMBER	3_112
DRAWN F.	A	CHECKED	SA
SCALE 1	:50/1:100	PAPER SIZE	A1/A3
DATE 2	0/07/201	REVISION 17	А

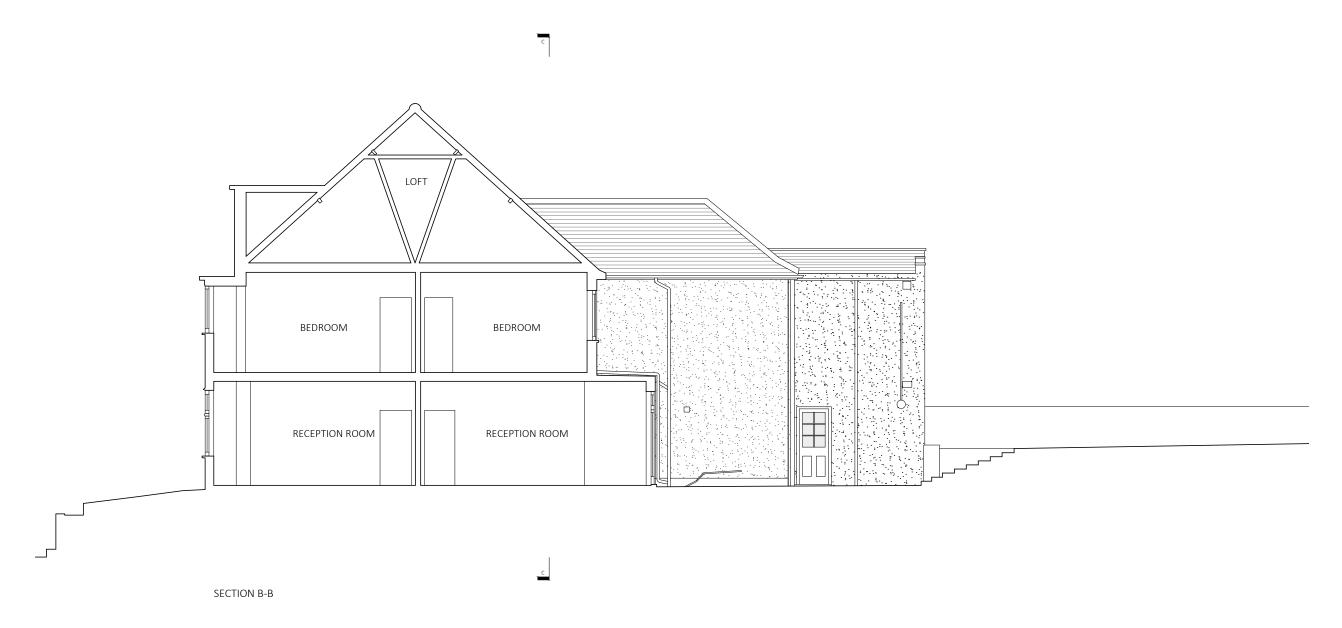

GENERAL NOTES

GENERAL NOTES


1. No dimensions to be scaled from this drawing for construction purposes.
2. This drawing is to be read in conjunction with all other consultants' drawings, specifications and schedules.
3. Any discrepancies found between this dawing and other documents about be referred immediately to the architect and consultants.
4. Sould be referred immediately to the architect and consultants.
5. All dimensions are in millimetres.
6. Nath Baker Lift, rading as Nash Baker Architects. Company Number. 7488262 Directors: Simon Baker RiBA, Howard Nash ABB
6. Coppyright Researed
This drawing is provided solely for the work stage as stated above, and should not be used for any other purpose. This drawing and its subject matter are the confidential and copyright property of Nash Baker Architects and shall not be copied, reproduced, used of disclosed to others without the express prior written authority of Nash Baker Architects.

Dwg No. 3_114 1722

Job No.

A 10.04.2018 DEMOLITION EXTENT REVISED SA
Rev Date Reason For Issue Chk

NA BAK	ŒR	167-169 KENSINGTO LONDON, W8 6SH T + 44 (0) 207 229 1' MAIL@NASHBAKER. WWW.NASHBAKER.	558 CO.UK
PROJECT		WN ROAD ON NW3 2XB	
DRAWING TITLE	- JECTIV	ON B-B ISTING	
JOB NUMBER	1722	DRAWING NUMBER	3_114
DRAWN	FA	CHECKED	SA
SCALE	1:50/1:100	PAPER SIZE	A1/A3
DATE	20/07/201	REVISION .7	А

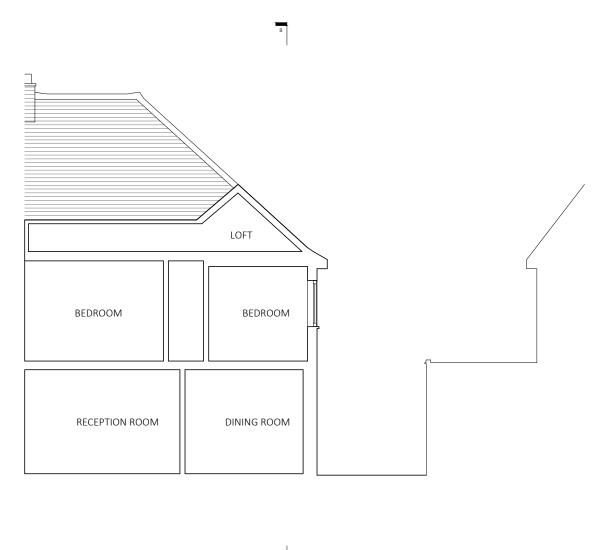

SECTION C-C

3 - DEVELOPED DESIGN

GENERAL NOTES

GENERAL NOTES

1. No dimensions to be scaled from this drawing for construction purposes,
2. This drawing is to be read in conjunction with all other consultants'
drawings, specifications and schedules.
3. Any discrepancies found between this drawing and other documents
4. This drawing should be removed from currency immediately after a revised
version is issued.
5. All dimensions are in millimetres.
Nash Baker Lit, drading as Nash Baker Architects. Company Number. 7488262
Directors: Simon Baker Rilla, Howard Nash ABB

(**Copyright Reserved**
This drawing is provided solely for the work stage as stated above, and should not be
used for any other purpose. This drawing and its subject matter are the
confidential and copyright property of Nash Baker Architects and shall not be
copied, reproduced, used or disclosed to others without the express prior
written authority of Nash Baker Architects.

Job No. Dwg No. 3_115 1722

A 10.04.2018 DEMOLITION EXTENT REVISED SA
Rev Date Reason For Issue Chk

NA BAK	ΈR	167-169 KENSINGTO LONDON, W8 6SH T + 44 (0) 207 229 1' MAIL@NASHBAKER. WWW.NASHBAKER.	558 CO.UK
PROJECT		WN ROAD ON NW3 2XB	
DRAWING TITLE	. SECTION	ON C-C ISTING	
JOB NUMBER	1722	DRAWING NUMBER	3_115
DRAWN	FA	CHECKED	SA
SCALE 1:50/1:100		PAPER SIZE	A1/A3
DATE	20/07/201	REVISION L7	А