


EXISTING MEZZANINE FLOOR PLAN 1:100



EXISTING GROUND FLOOR PLAN 1:100

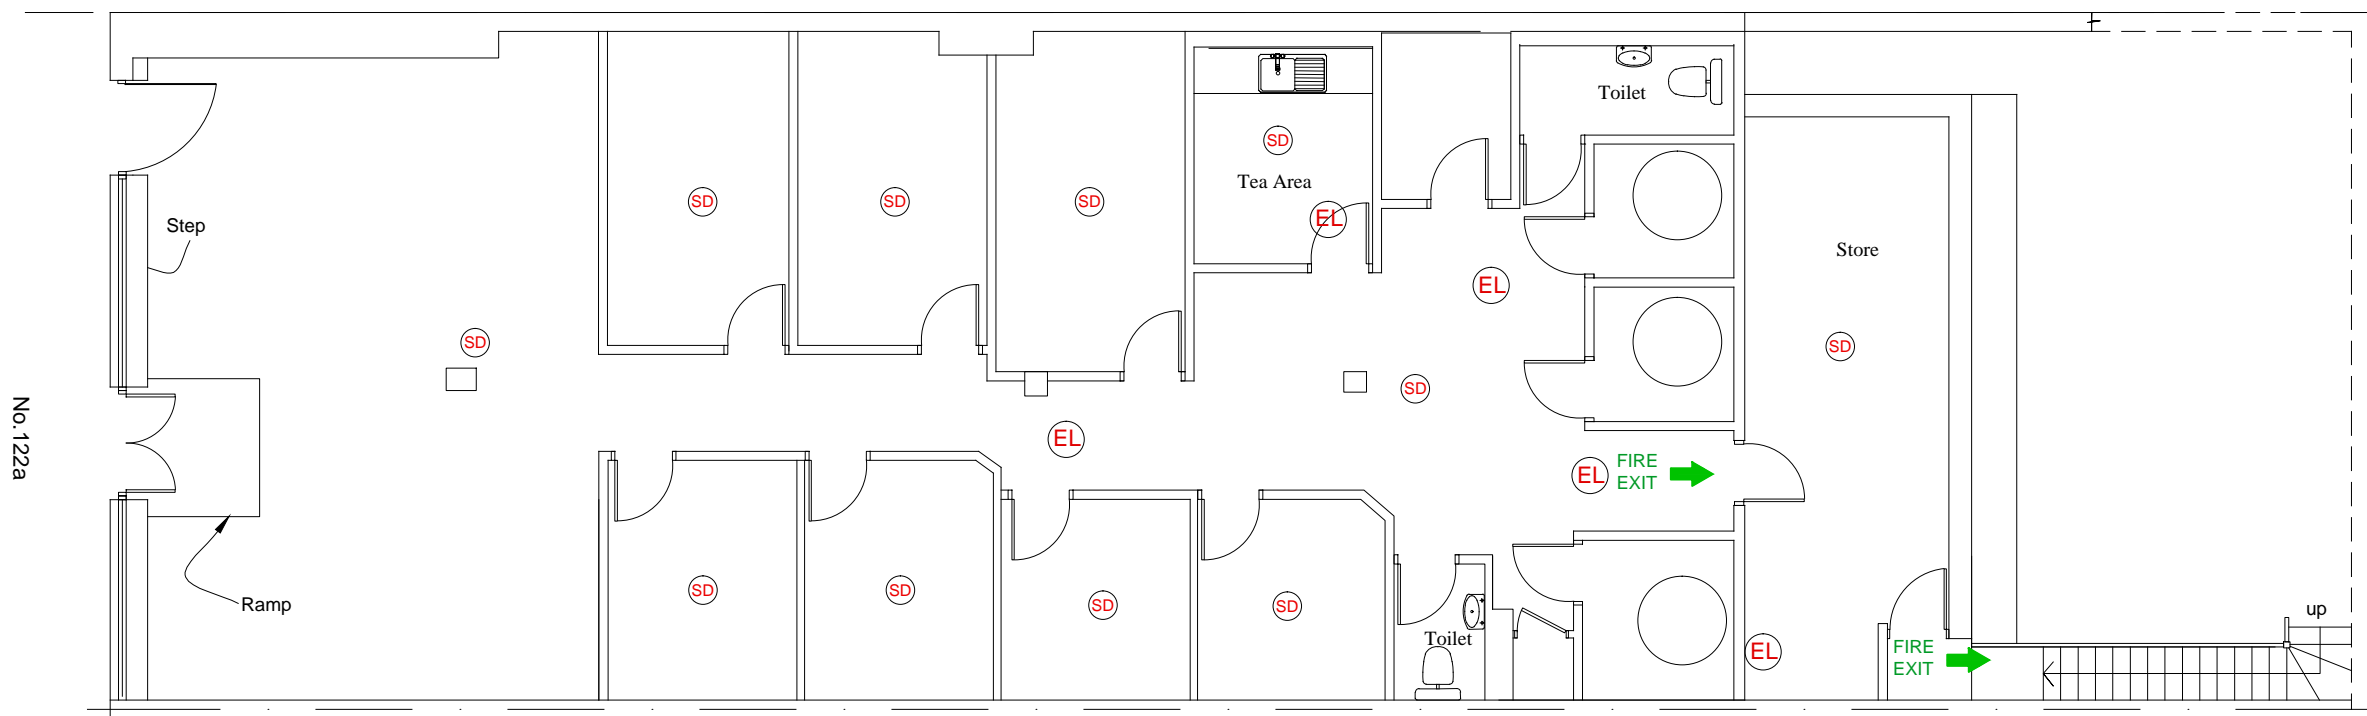

Rev.	Description	Date	Client	Scale	Date	Homecraft Design Studios Homecraft Design Studios Group Ltd. 3 Pennine Parade, Pennine Drive London, NW2 1NT Mobile: 07801 445580 Email: h768@btinternet.com
			122a Finchley Road London, NW3 5HT	1:100	June 2018	
			Scheme	Drawn by: HS	Checked by:	
			Existing plans	201806/122aFR/01		