


- (N)** - SOW ref 9.05.
- (O)** - SOW ref 9.08, 9.09, 9.10 & 9.11.
- (Q)** - SOW ref 9.13.
- (R)** - SOW ref 9.14.
- (S)** - SOW ref 10.00.

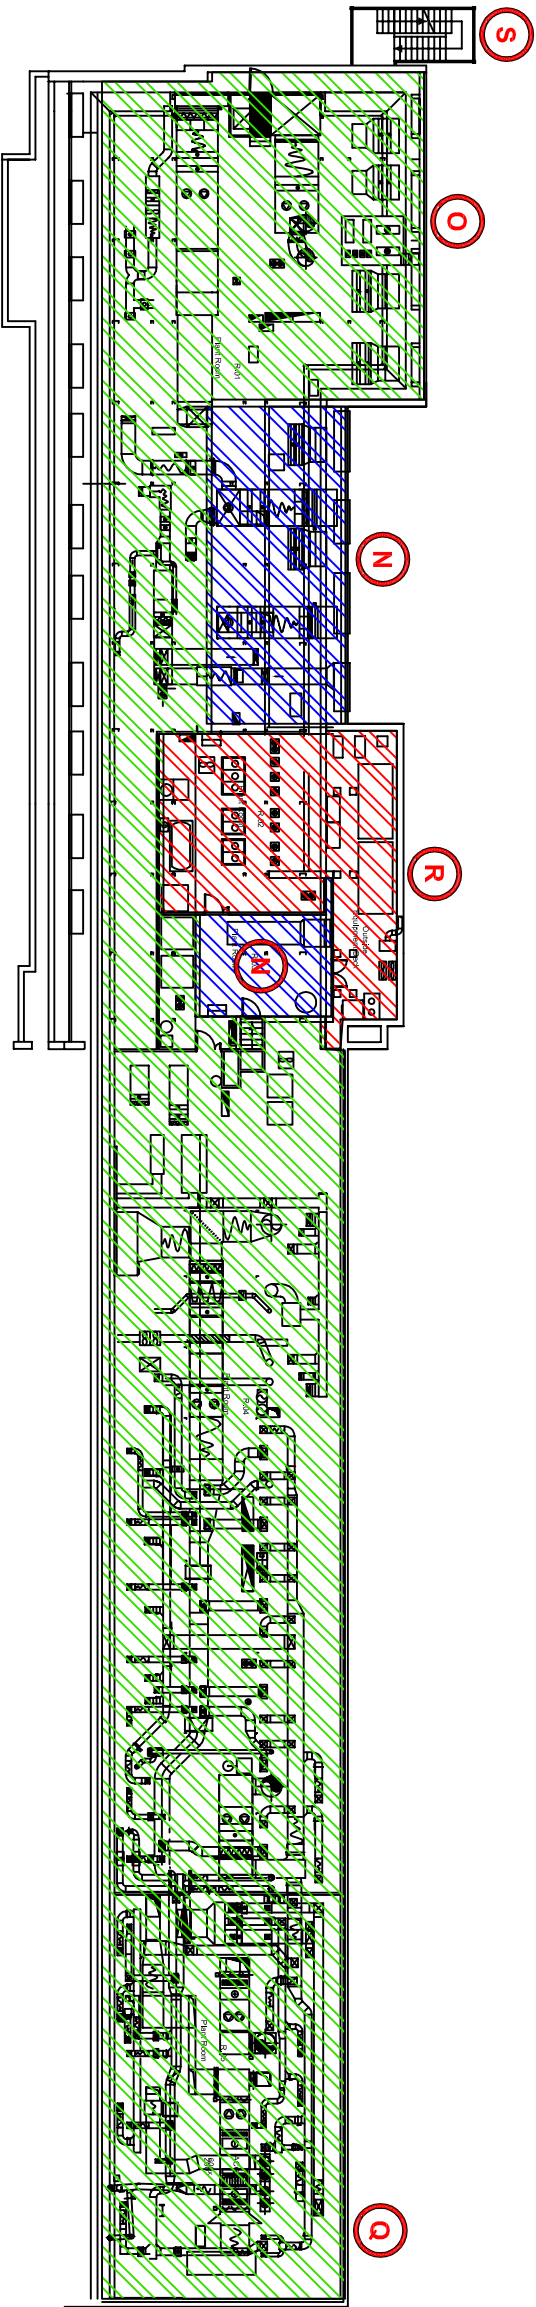

1 Roof Plan
NTS @ A3

-  Lead flat roof
-  Slate roof
-  Flat roof plant area

Rev Description	Date
- Tender	14.03.2018

Client: University College London

Project location: Kathleen Lonsdale Building
Gower Street,
London
WC1E 6BT

Project Status: Tender

Project Name: KLB, External Decorations 2018

Scale: Sheet Size: 297 mm x 420 mm @ A3

Sheet Name: Roof Plan

LA675 | 117