


**Section A**

**1 Elevation Identification Plan**  
NTS @ A3

- A** - SOW ref 3.04.
- J** - SOW ref 5.09.
- M** - SOW ref 9.02.
- P** - SOW ref 9.12.
- T** - SOW ref 9.03.

Site Boundary Line

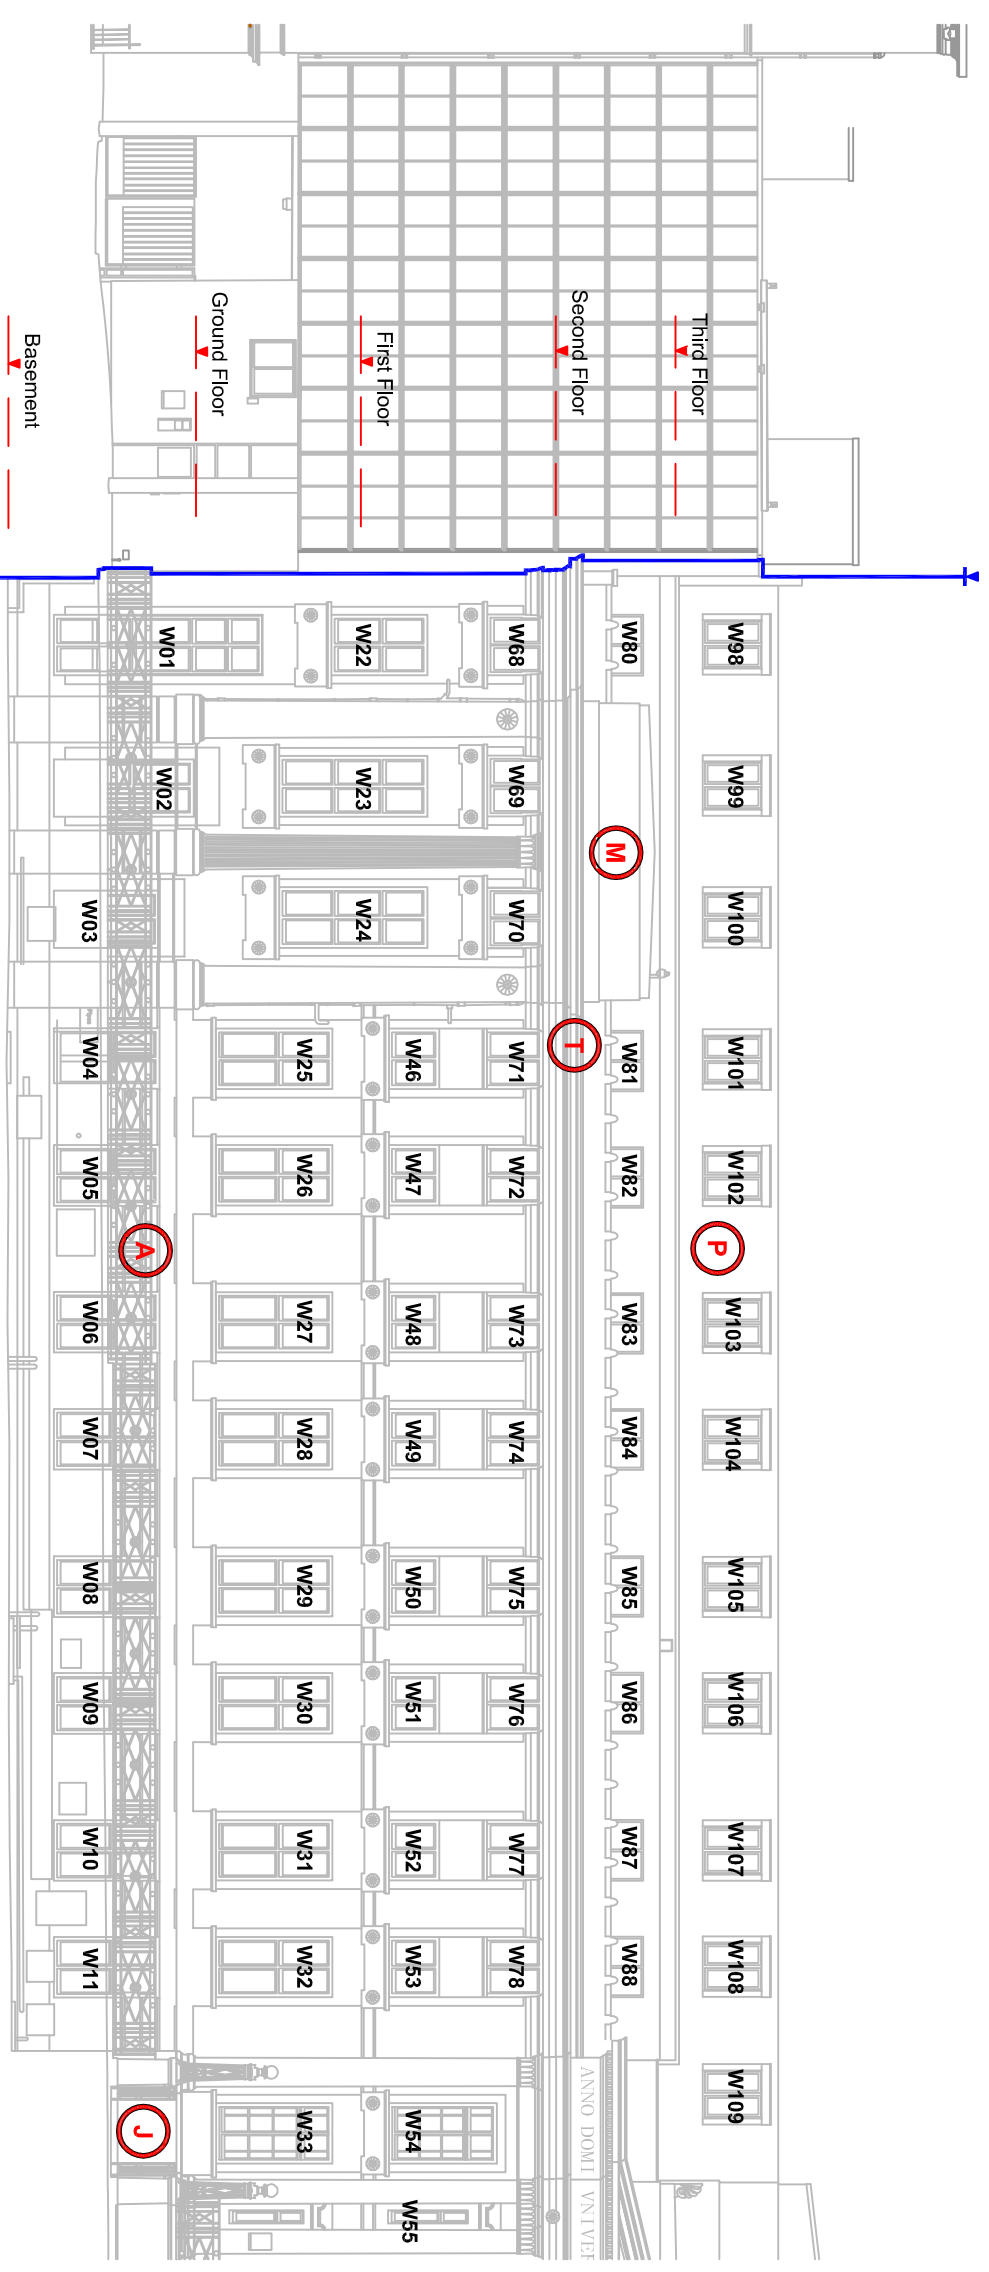

**2 Front Elevation - Section A**  
1 : 200 @ A3

Rev Description	Date
- Tender	14.03.2018

Client: University College London

Project Location: Kathleen Lonsdale Building  
Gower Street,  
London  
WC1E 6BT


Project Status: Tender

Project Name: KLB, External Decorations 2018

Scale: 1:200 Sheet Size: 297 mm x 420 mm @ A3

Sheet Name: Front Elevation - Section A

LA675 | 102

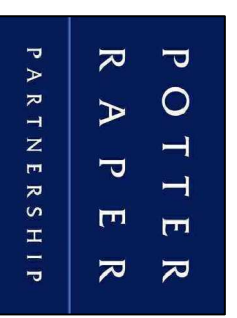

101 St. Martin's Lane  
London,  
WC2N 4AZ  
Tel: 020 7436 5005