


Section B

1 Elevation Identification Plan
NTS @ A3

- B** - SOW ref 4.07.
- J** - SOW ref 5.09.
- M** - SOW ref 9.02.
- P** - SOW ref 9.12.
- T** - SOW ref 9.03.

Site Boundary Line

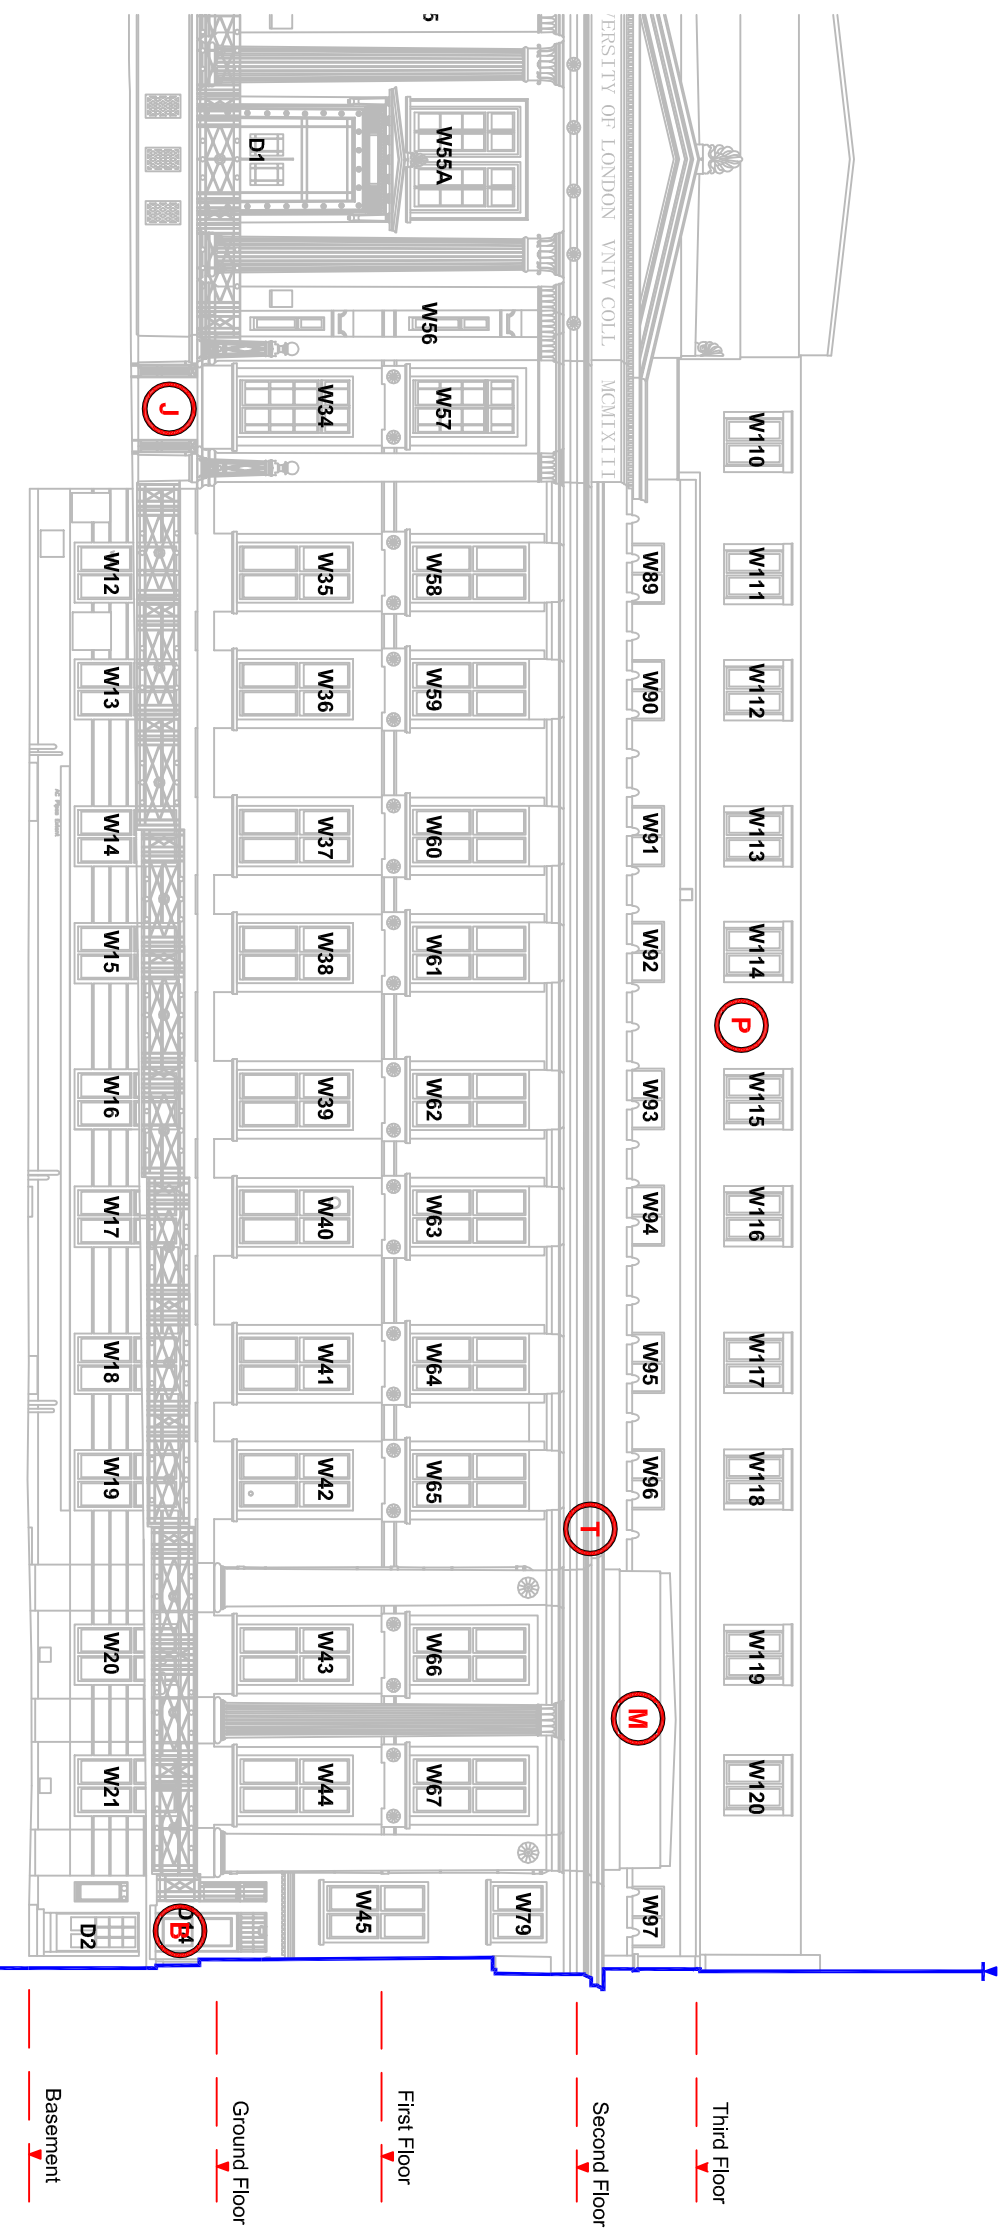

2 Front Elevation - Section B
1 : 200 @ A3

Rev Description	Date
- Tender	14.03.2018

Client: University College London

Project Location: Kathleen Lonsdale Building

London Gower Street,

WC1E 6BT


Project Status: Tender

Project Name: KLB, External Decorations 2018

Scale: 1:200 Sheet Size: 297 mm x 420 mm @ A3

Sheet Name: Front Elevation - Section B

LA675 | 103

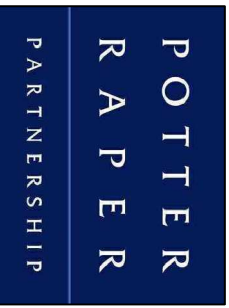

101 St. Martin's Lane
London,
WC2N 4AZ
Tel: 020 7436 5005