




HUMPHREY KELSEY ARCHITECTURE  
 ARCHITECTS

**6 ALBERT TERRACE MEWS**

ROOF PLAN  
 MAIN HOUSE  
 EXISTING

1:50 (A3)  
 1:10 (A1), 1:50 (E)

DATE: \_\_\_\_\_  
 DRAWN BY: \_\_\_\_\_

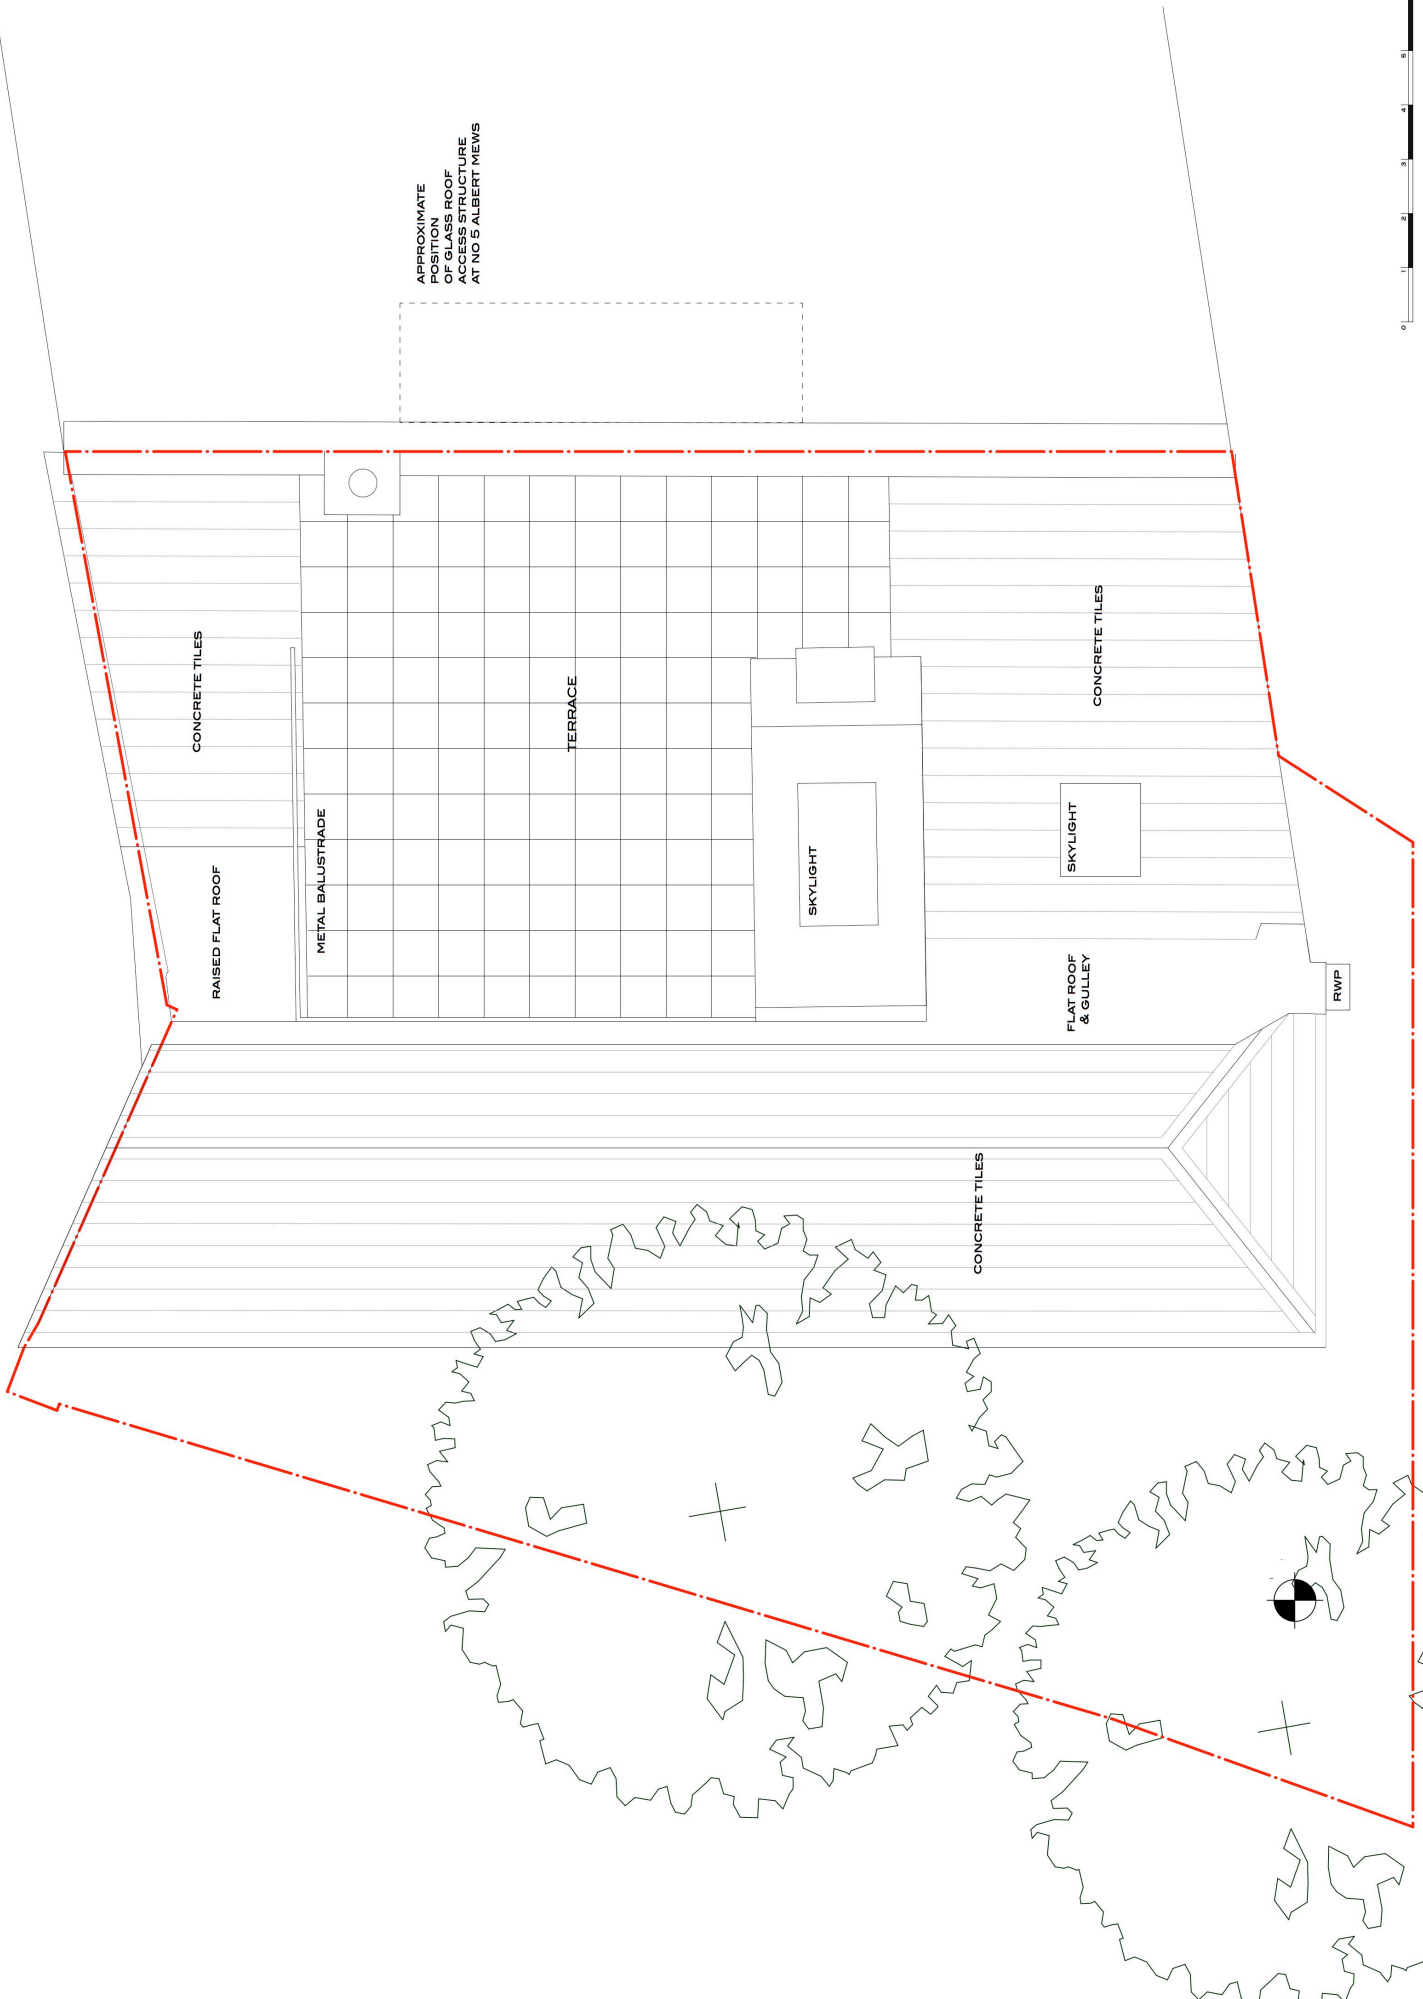

APPROXIMATE  
 POSITION  
 OF GLASS ROOF  
 AND TERRACE  
 AT NO 5 ALBERT MEWS

CONCRETE TILES

RAISED FLAT ROOF

METAL BALUSTRADE

TERRACE

SKYLIGHT

FLAT ROOF  
 & GULLY

SKYLIGHT

CONCRETE TILES

CONCRETE TILES

RWP

NOTES:  
 1. ALL ANGLES TO BE SHOWN IN DEGREES TO ORIGINATE WITH MAIN HOUSE

REVISIONS

100% SCALE FROM THIS DRAWING. ALL DIMENSIONS TO BE SHOWN ON SITE. COPYRIGHT © 2014