
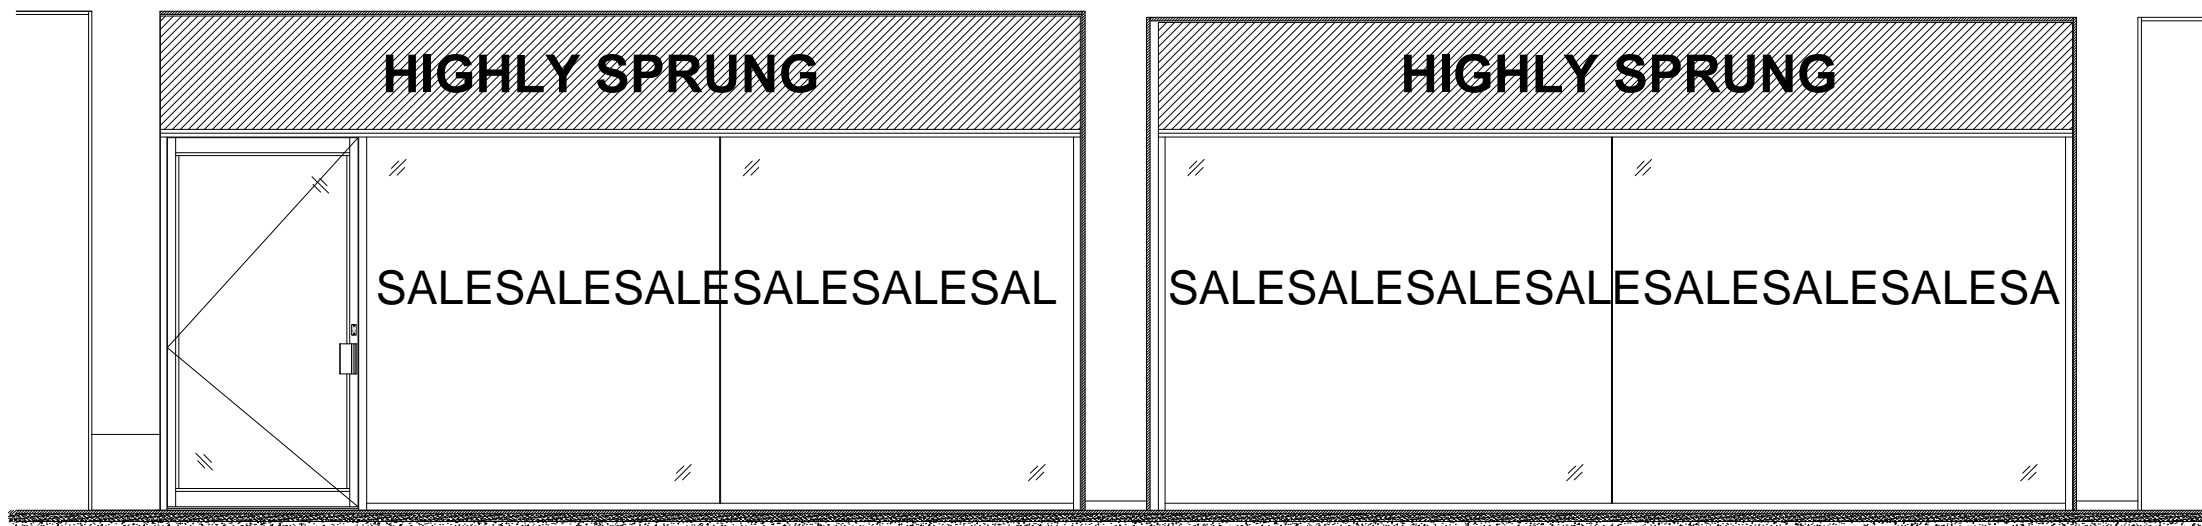



NOTES

- 1) ALL DIMENSIONS TO BE CHECKED ON SITE AND NOT SCALED FROM THIS DRAWING.
- 2) MALCOLM HOLLIS SHALL BE INFORMED IN WRITING OF ANY DISCREPANCIES.
- 3) ALL DIMENSIONS ARE IN METRES ONLY.

KEY

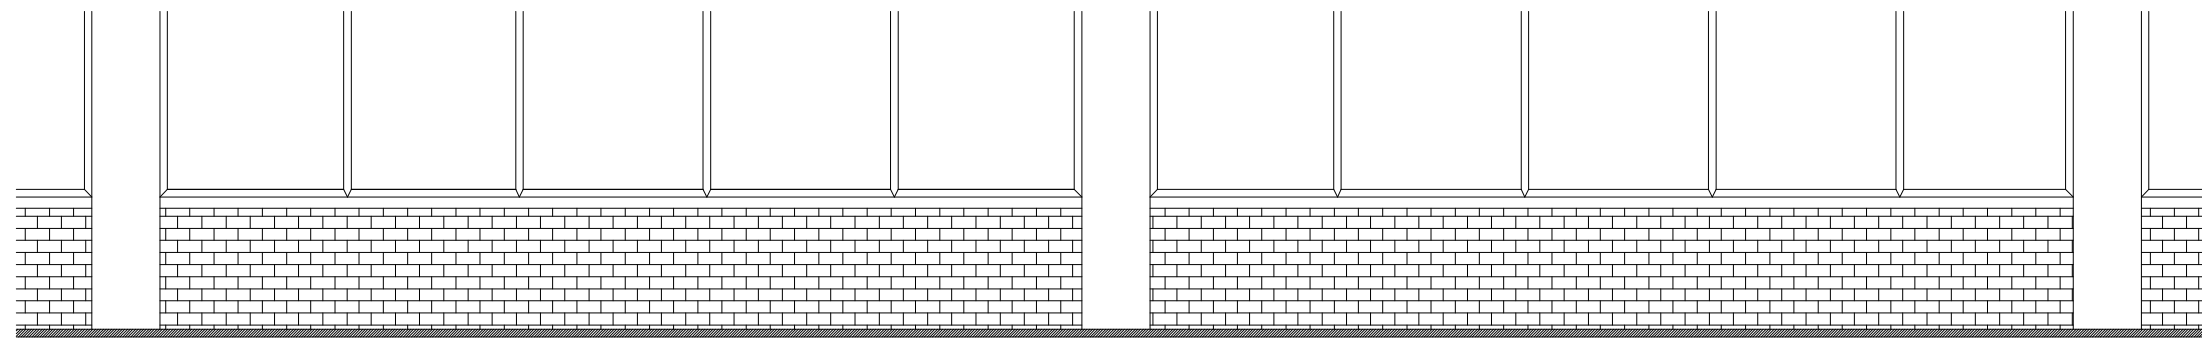

Existing External front elevation @ 1:50

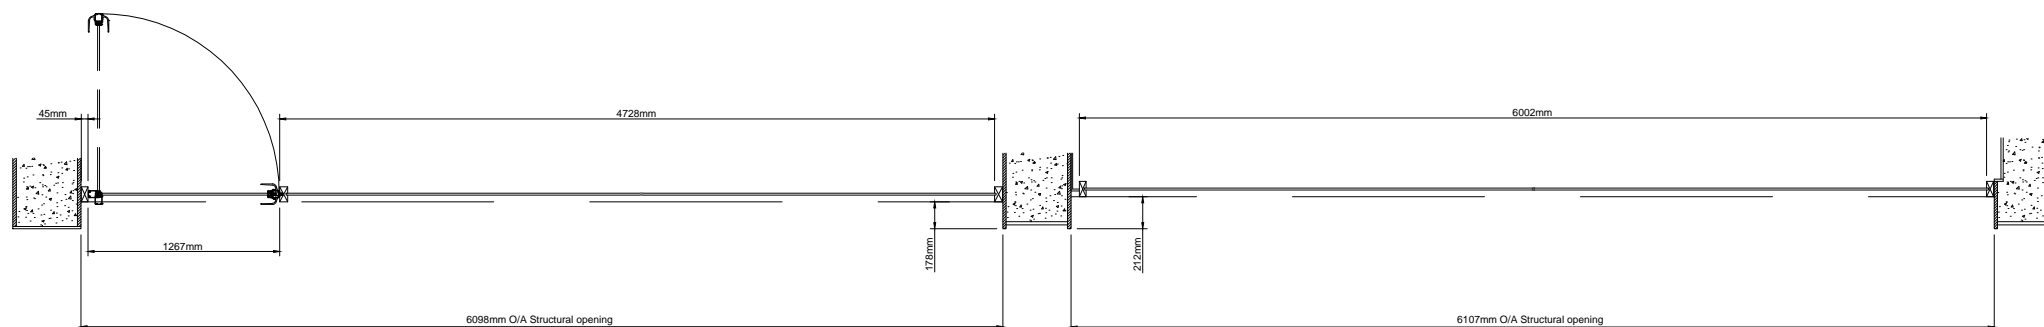

Existing plan view @ 1:50

185/186 Tottenham Court Road
London, W1T 7PG

malcolm hollis

140 London Wall
London
EC2Y 5DN

T 020 7622 9555
W malcolmhollis.com

EXISTING ELEVATIONS

Date	16.05.2018		Drawn By	AMB	
Scale	1:50 @A3		Checked	TP	
Project	Originator	Volume	Level	File Type	
68674	MHL	00	XX	IM2	
Discipline/Room	Number	Status	Revision		
G	10400		A7		