

B

A

C


D

E

B

A

C

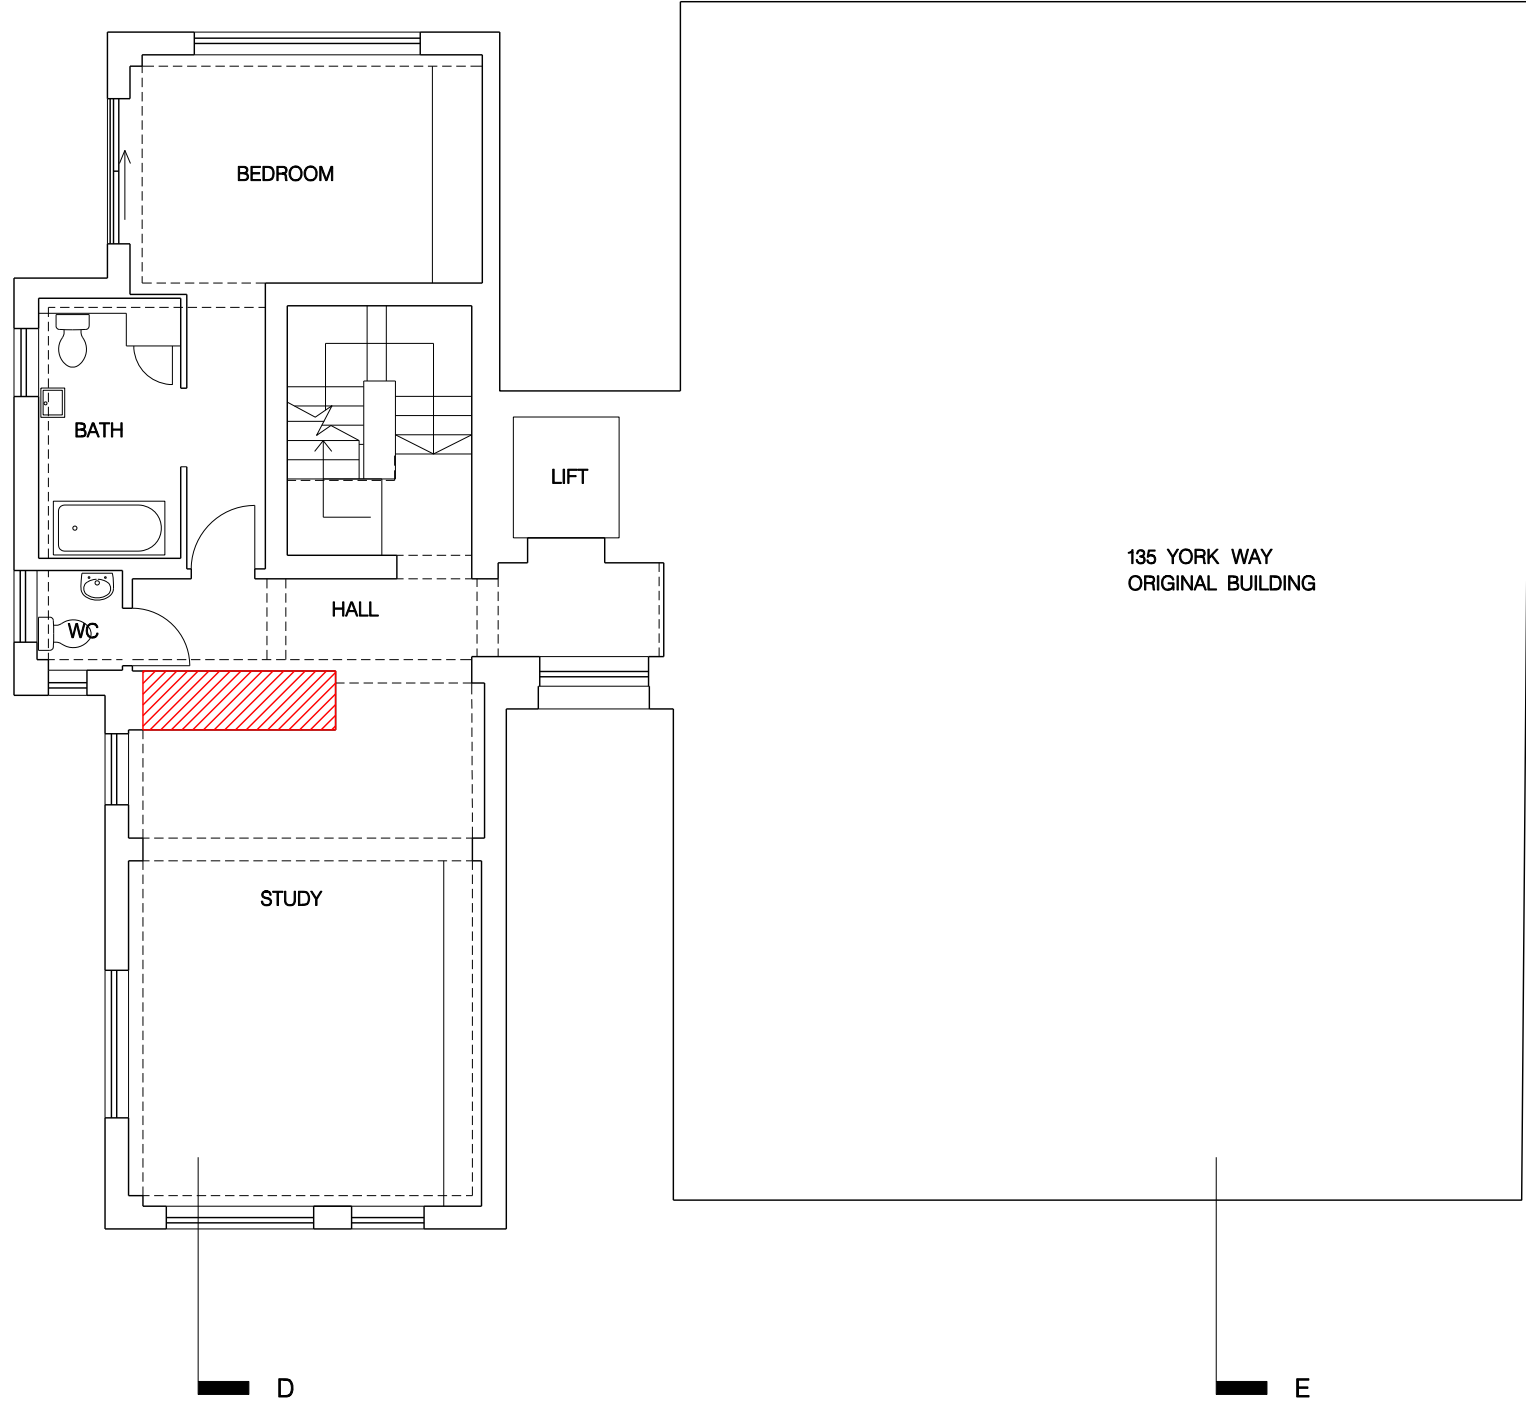


YORK WAY

135 YORK WAY
ORIGINAL BUILDING



DEMOLITION

 

REV	DATE	DESCRIPTION
A	18.05.15	PLANNING SUBMISSION



JOB NO 11 SALAMANDER COURT LONDON NW1 FOR M PIGOTT		TITLE EXISTING PENTHOUSE LOWER LEVEL PLAN			
© RICHARD KEEP ARCHITECTS 48b Grafton Road London NW5 3DY Tel: 02034176623 e: info@richardkeep.com		CHECK	DATE 11.05.15	JOB NO —	REV A
CONTRACTOR TO CHECK ALL DIMENSIONS ON SITE DO NOT SCALE SPECIFICATION TO TAKE PRECEDENCE OVER DRAWINGS AND DETAILS		SCALE 1:100@A3	DWG 1102	DATE 18.05.15	

B
A
C

B
A
C

D
D


E
E

 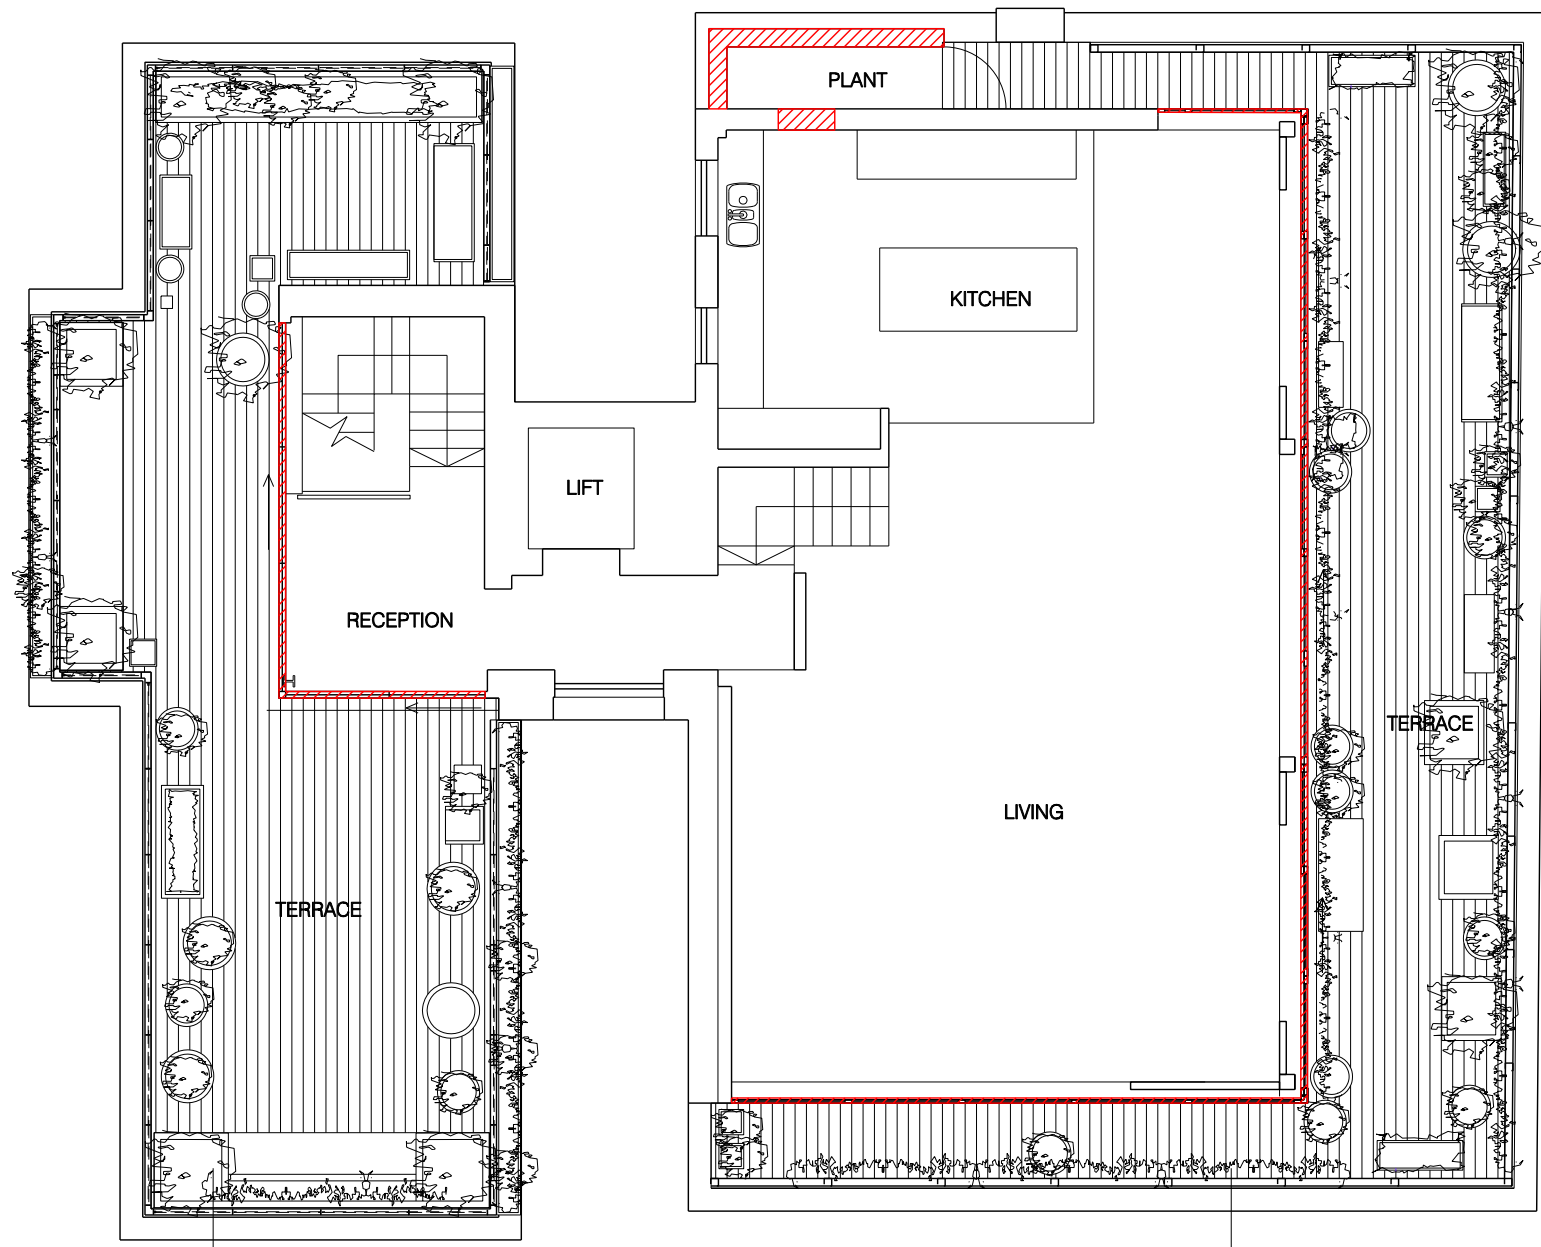

DEMOLITION


REV	DATE	DESCRIPTION
A	18.05.15	PLANNING SUBMISSION

JOB 11 SALAMANDER COURT LONDON NW1 FOR M PIGOTT		TITLE EXISTING PENTHOUSE UPPER LEVEL PLAN			
© RICHARD KEEP ARCHITECTS 48b Grafton Road London NW5 3DY Tel: 02034176623 e:info@richardkeep.com		DRAWN	DATE 11.05.15	JOB NO	REV A
CONTRACTOR TO CHECK ALL DIMENSIONS ON SITE DO NOT SCALE SPECIFICATION TO TAKE PRECEDENCE OVER DRAWINGS AND DETAILS		CHECK	SCALE 1:100@A3	DWG 1102	DATE 18.05.15

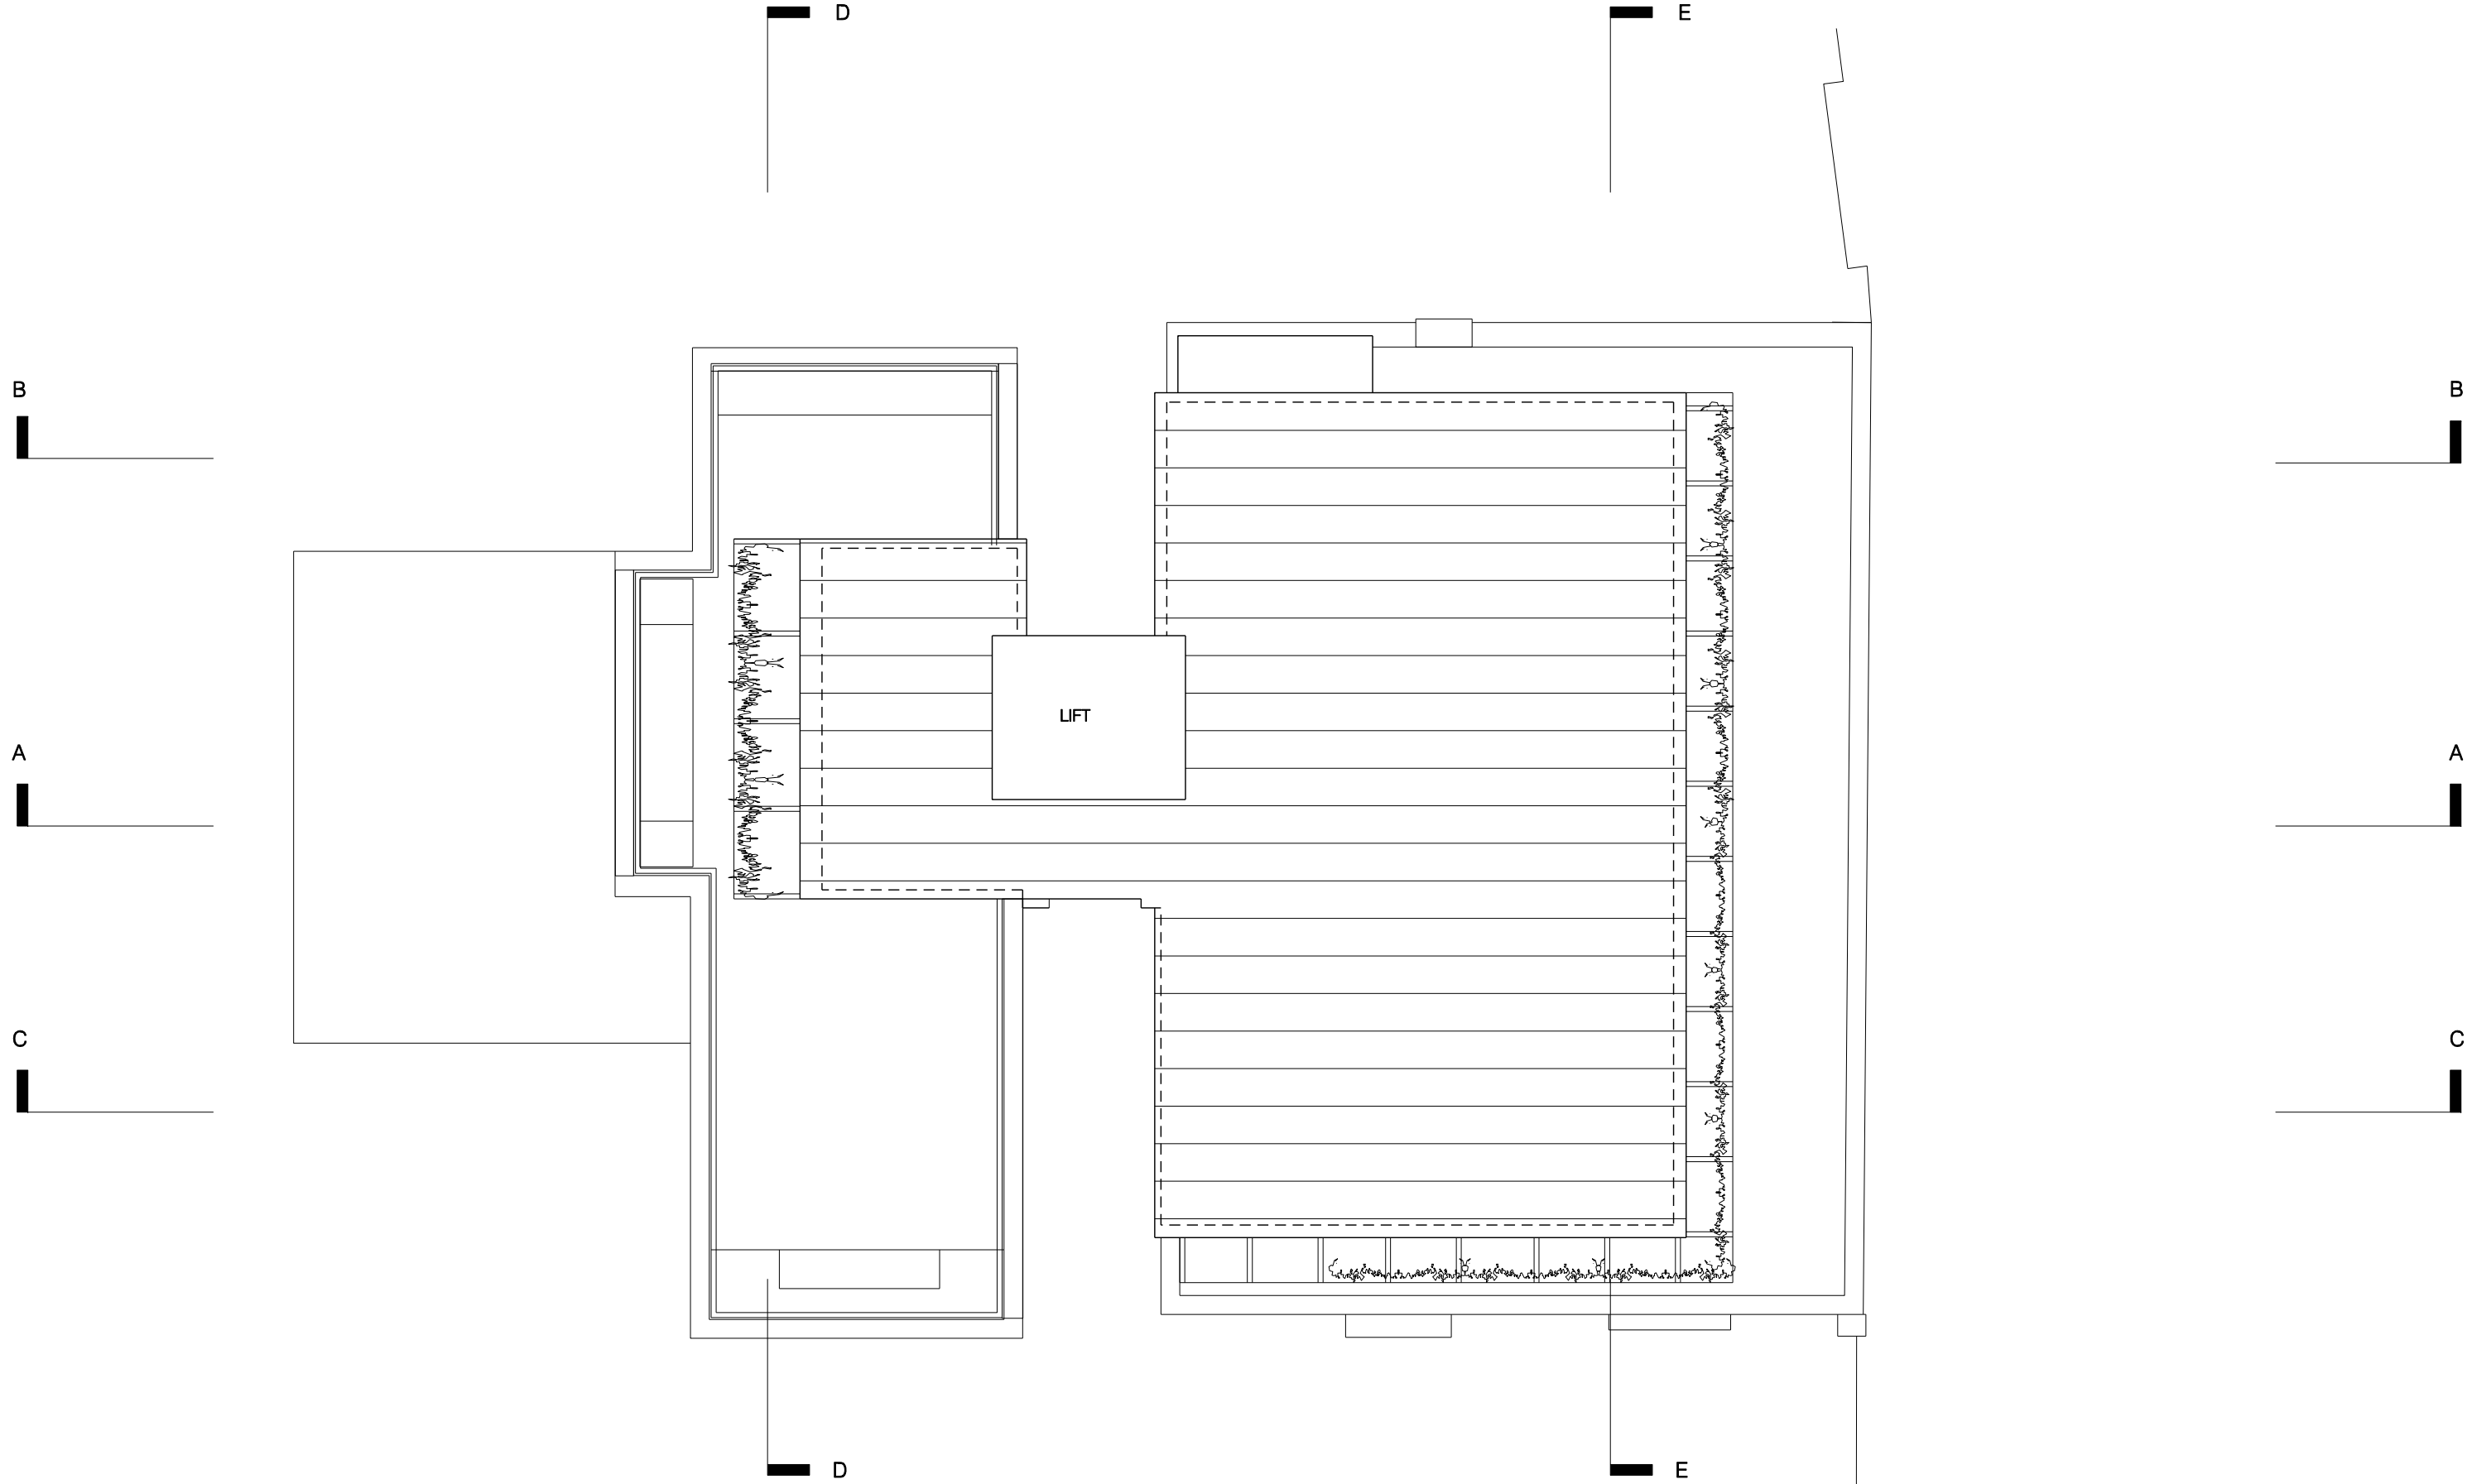


DEMOLITION


REV	DATE	DESCRIPTION
A	18.05.15	PLANNING SUBMISSION

 

JOB 11 SALAMANDER COURT LONDON NW1 FOR M PIGOTT		TITLE EXISTING PENTHOUSE ROOF PLAN			
© RICHARD KEEP ARCHITECTS 48b Grafton Road London NW5 3DY Tel: 02034176623 e:info@richardkeep.com		DRAWN —	DATE 11.05.15	JOB NO —	DWG 1103
CONTRACTOR TO CHECK ALL DIMENSIONS ON SITE DO NOT SCALE SPECIFICATION TO TAKE PRECEDENCE OVER DRAWINGS AND DETAILS		CHECK —	SCALE 1:100@A3	REV A	DATE 18.05.15

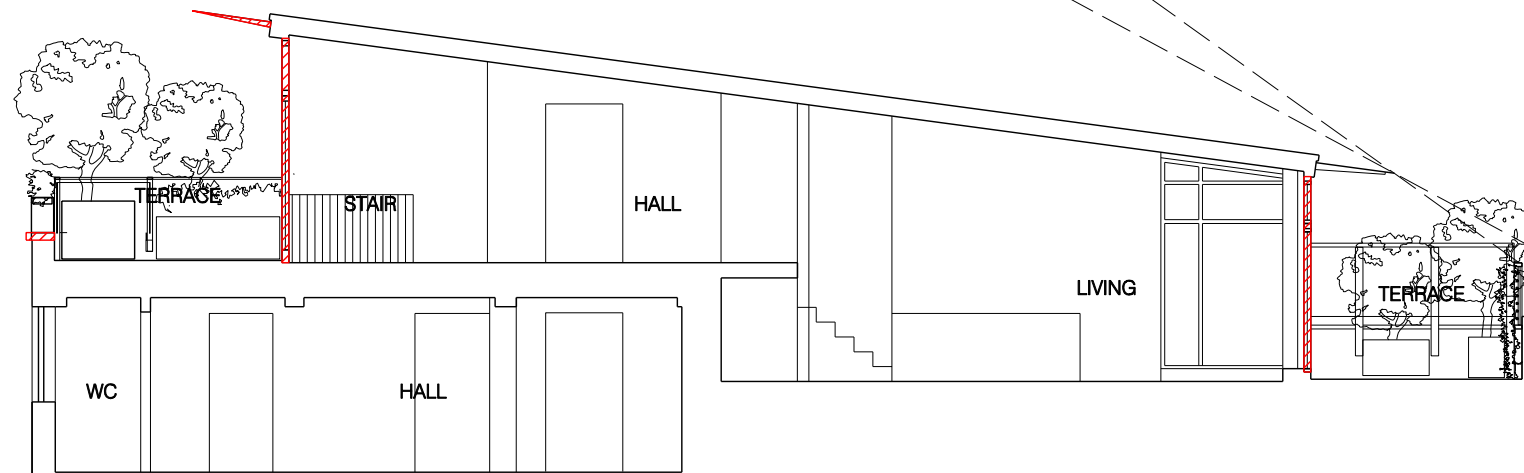



63.000 DATUM

 

REV	DATE	DESCRIPTION
A	18.05.15	PLANNING SUBMISSION


JOB NO 11 SALAMANDER COURT LONDON NW1 FOR M PIGOTT		TITLE EXISTING PENTHOUSE SECTION AA			
© RICHARD KEEP ARCHITECTS 48b Grafton Road London NW5 3DY Tel: 02034176623 e:info@richardkeep.com		DRAWN	DATE 11.05.15	JOB NO	REV A
CHECK	SCALE 1:100@A3	DWG 1110		DATE 18.05.15	

CONTRACTOR TO CHECK ALL DIMENSIONS ON SITE DO NOT SCALE SPECIFICATION TO TAKE PRECEDENCE OVER DRAWINGS AND DETAILS

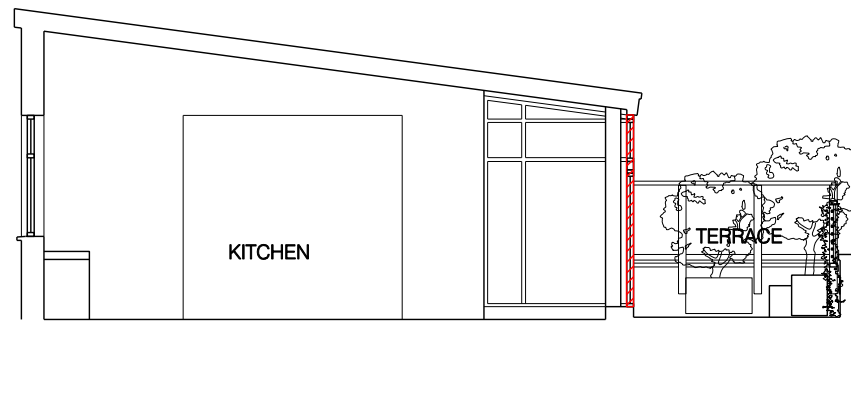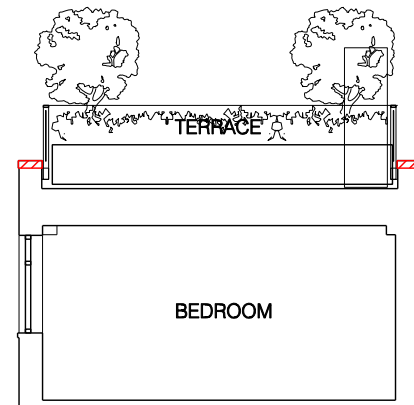


63.000 DATUM

1_ SECTION BB

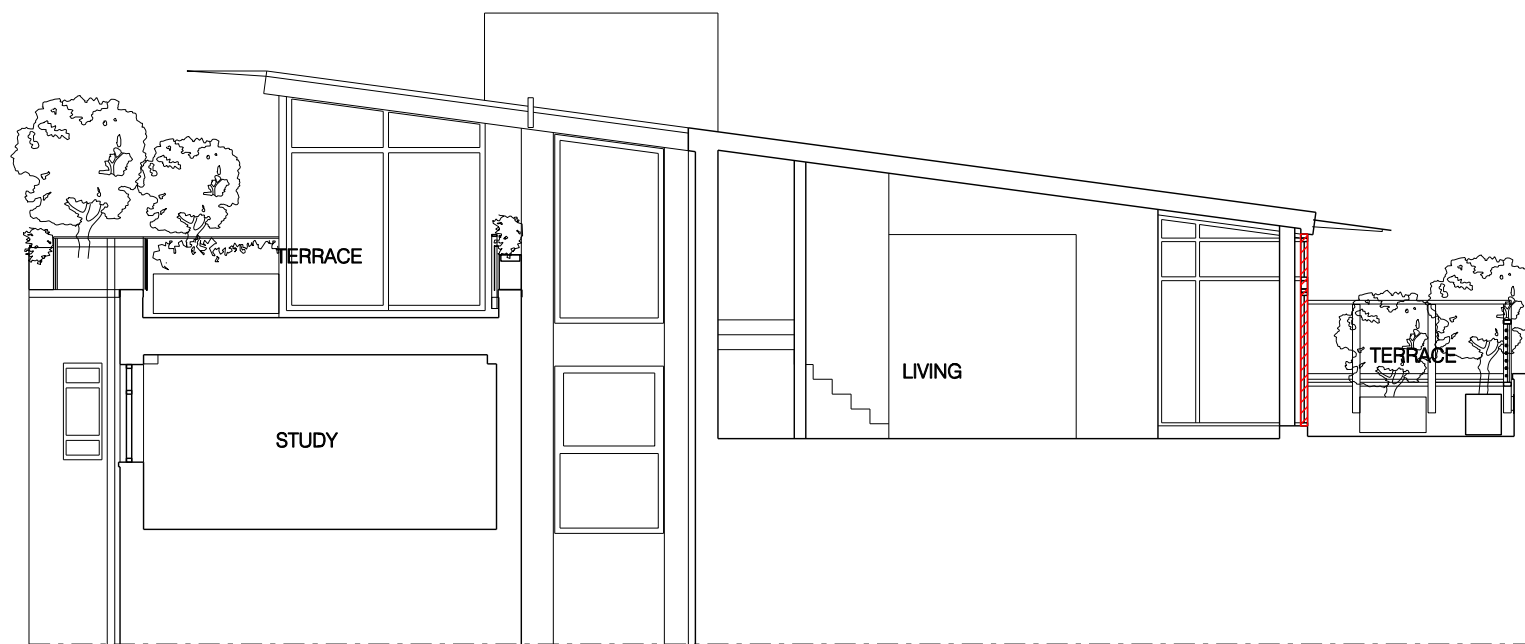


63.000 DATUM

2 - SECTION CC

 


REV	DATE	DESCRIPTION
A	18.05.15	PLANNING SUBMISSION

11 SALAMANDER COURT LONDON NW1 FOR M PIGOTT		TITLE EXISTING PENTHOUSE SECTION BB-CC			
© RICHARD KEEP ARCHITECTS 48b Grafton Road London NW5 3DY Tel: 02034176623 e:info@richardkeep.com		DRAWN DATE 11.05.15	JOB NO —	DWG 1111	REV A
CONTRACTOR TO CHECK ALL DIMENSIONS ON SITE DO NOT SCALE SPECIFICATION TO TAKE PRECEDENCE OVER DRAWINGS AND DETAILS		CHECK SCALE 1:100@A3	DATE 18.05.15		

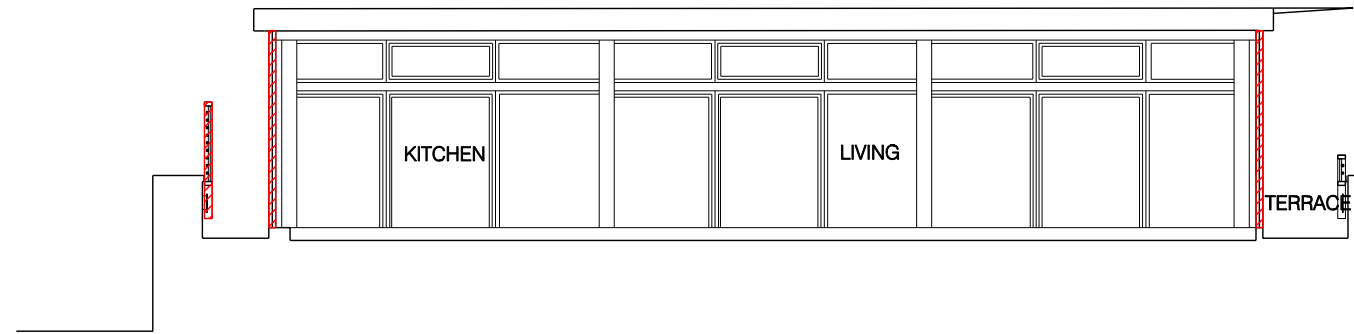


63.000 DATUM

1_ SECTION EE

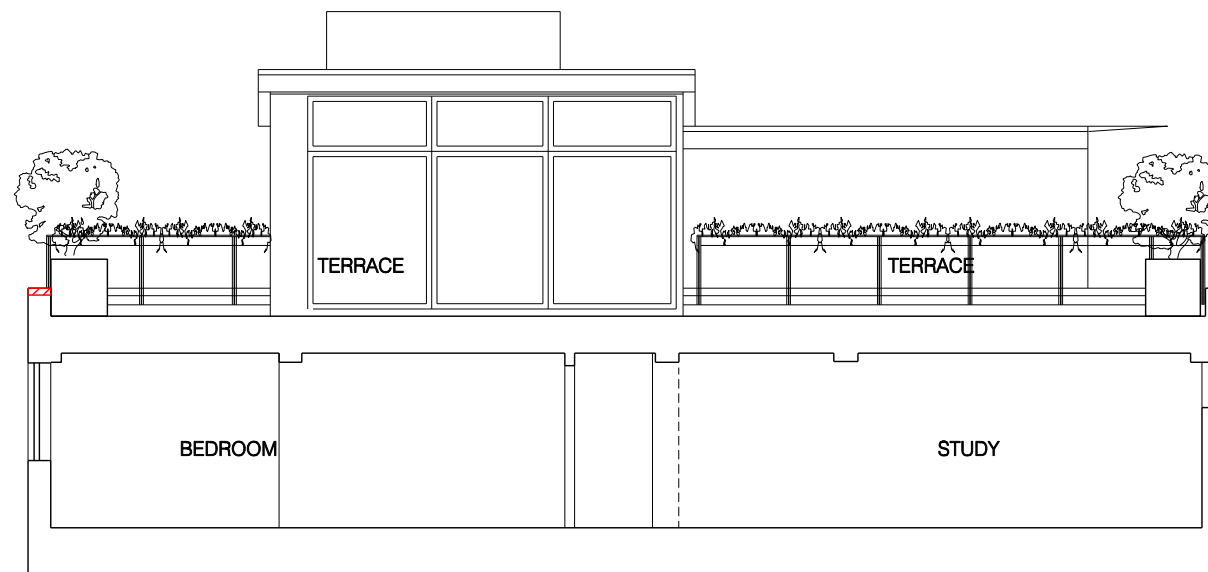

63.000 DATUM



2 - SECTION DD

 

DEMOLITION


REV	DATE	DESCRIPTION
A	18.05.15	PLANNING SUBMISSION

JOB NO 11 SALAMANDER COURT LONDON NW1 FOR M PIGOTT		TITLE EXISTING PENTHOUSE SECTION DD-EE				
© RICHARD KEEP ARCHITECTS 48b Grafton Road London NW5 3DY Tel: 02034176623 e:info@richardkeep.com		DRAWN 	DATE 11.05.15	JOB NO 	DWG 1112	REV A
CHECK 		SCALE 1:100@A3	CONTRACTOR TO CHECK ALL DIMENSIONS ON SITE DO NOT SCALE SPECIFICATION TO TAKE PRECEDENCE OVER DRAWINGS AND DETAILS		DATE 18.05.15	

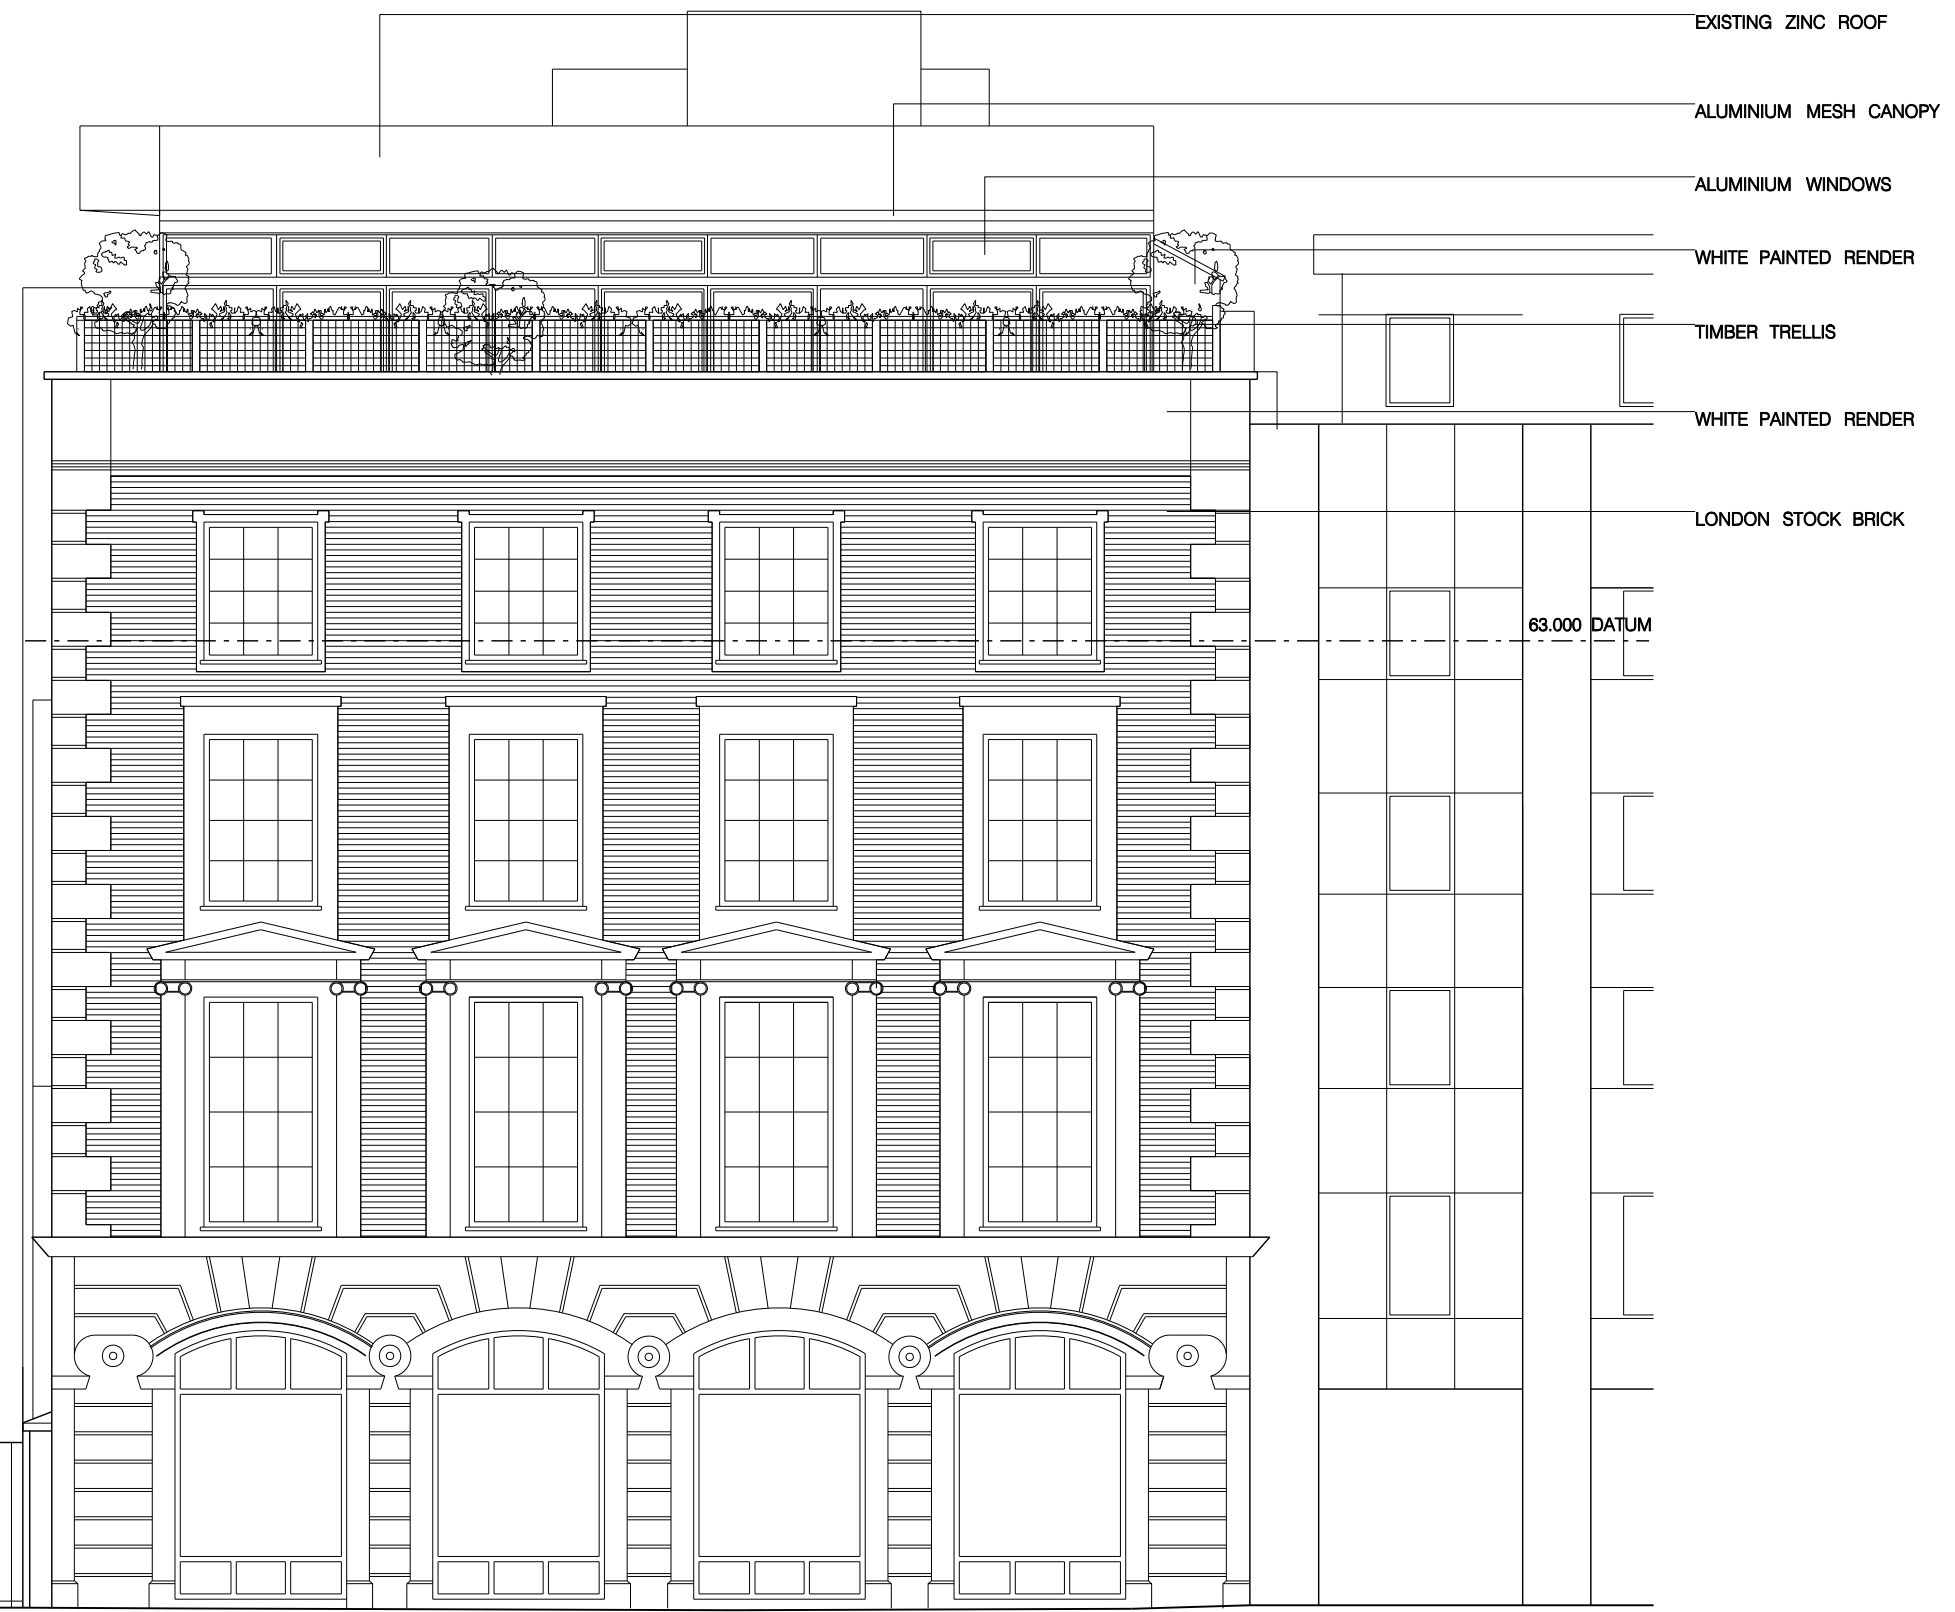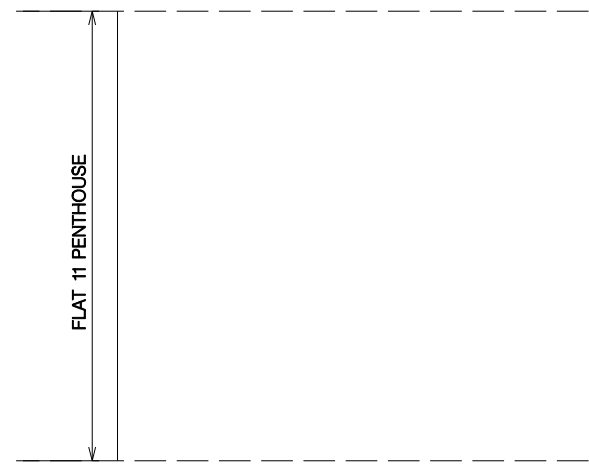

- EXISTING ZINC ROOF
- ALUMINIUM MESH CANOPY
- ALUMINIUM WINDOWS
- WHITE PAINTED RENDER
- TIMBER TRELLIS
- WHITE PAINTED RENDER
- LONDON STOCK BRICK



63.000 DATUM

 

REV	DATE	DESCRIPTION
A	18.05.15	PLANNING SUBMISSION

JOB NO	11 SALAMANDER COURT LONDON NW1 FOR M PIGOTT				TITLE EXISTING FRONT ELEVATION	
	©	RICHARD KEEP ARCHITECTS 48b Grafton Road London NW5 3DY Tel: 02034176623 e:info@richardkeep.com			DRAWN	REV A
CHECK	SCALE	DATE	JOB NO	DWG	REV	DATE
	1:100@A3	11.05.15	—	1120	A	18.05.15

CONTRACTOR TO CHECK ALL DIMENSIONS ON SITE DO NOT SCALE SPECIFICATION TO TAKE PRECEDENCE OVER DRAWINGS AND DETAILS

 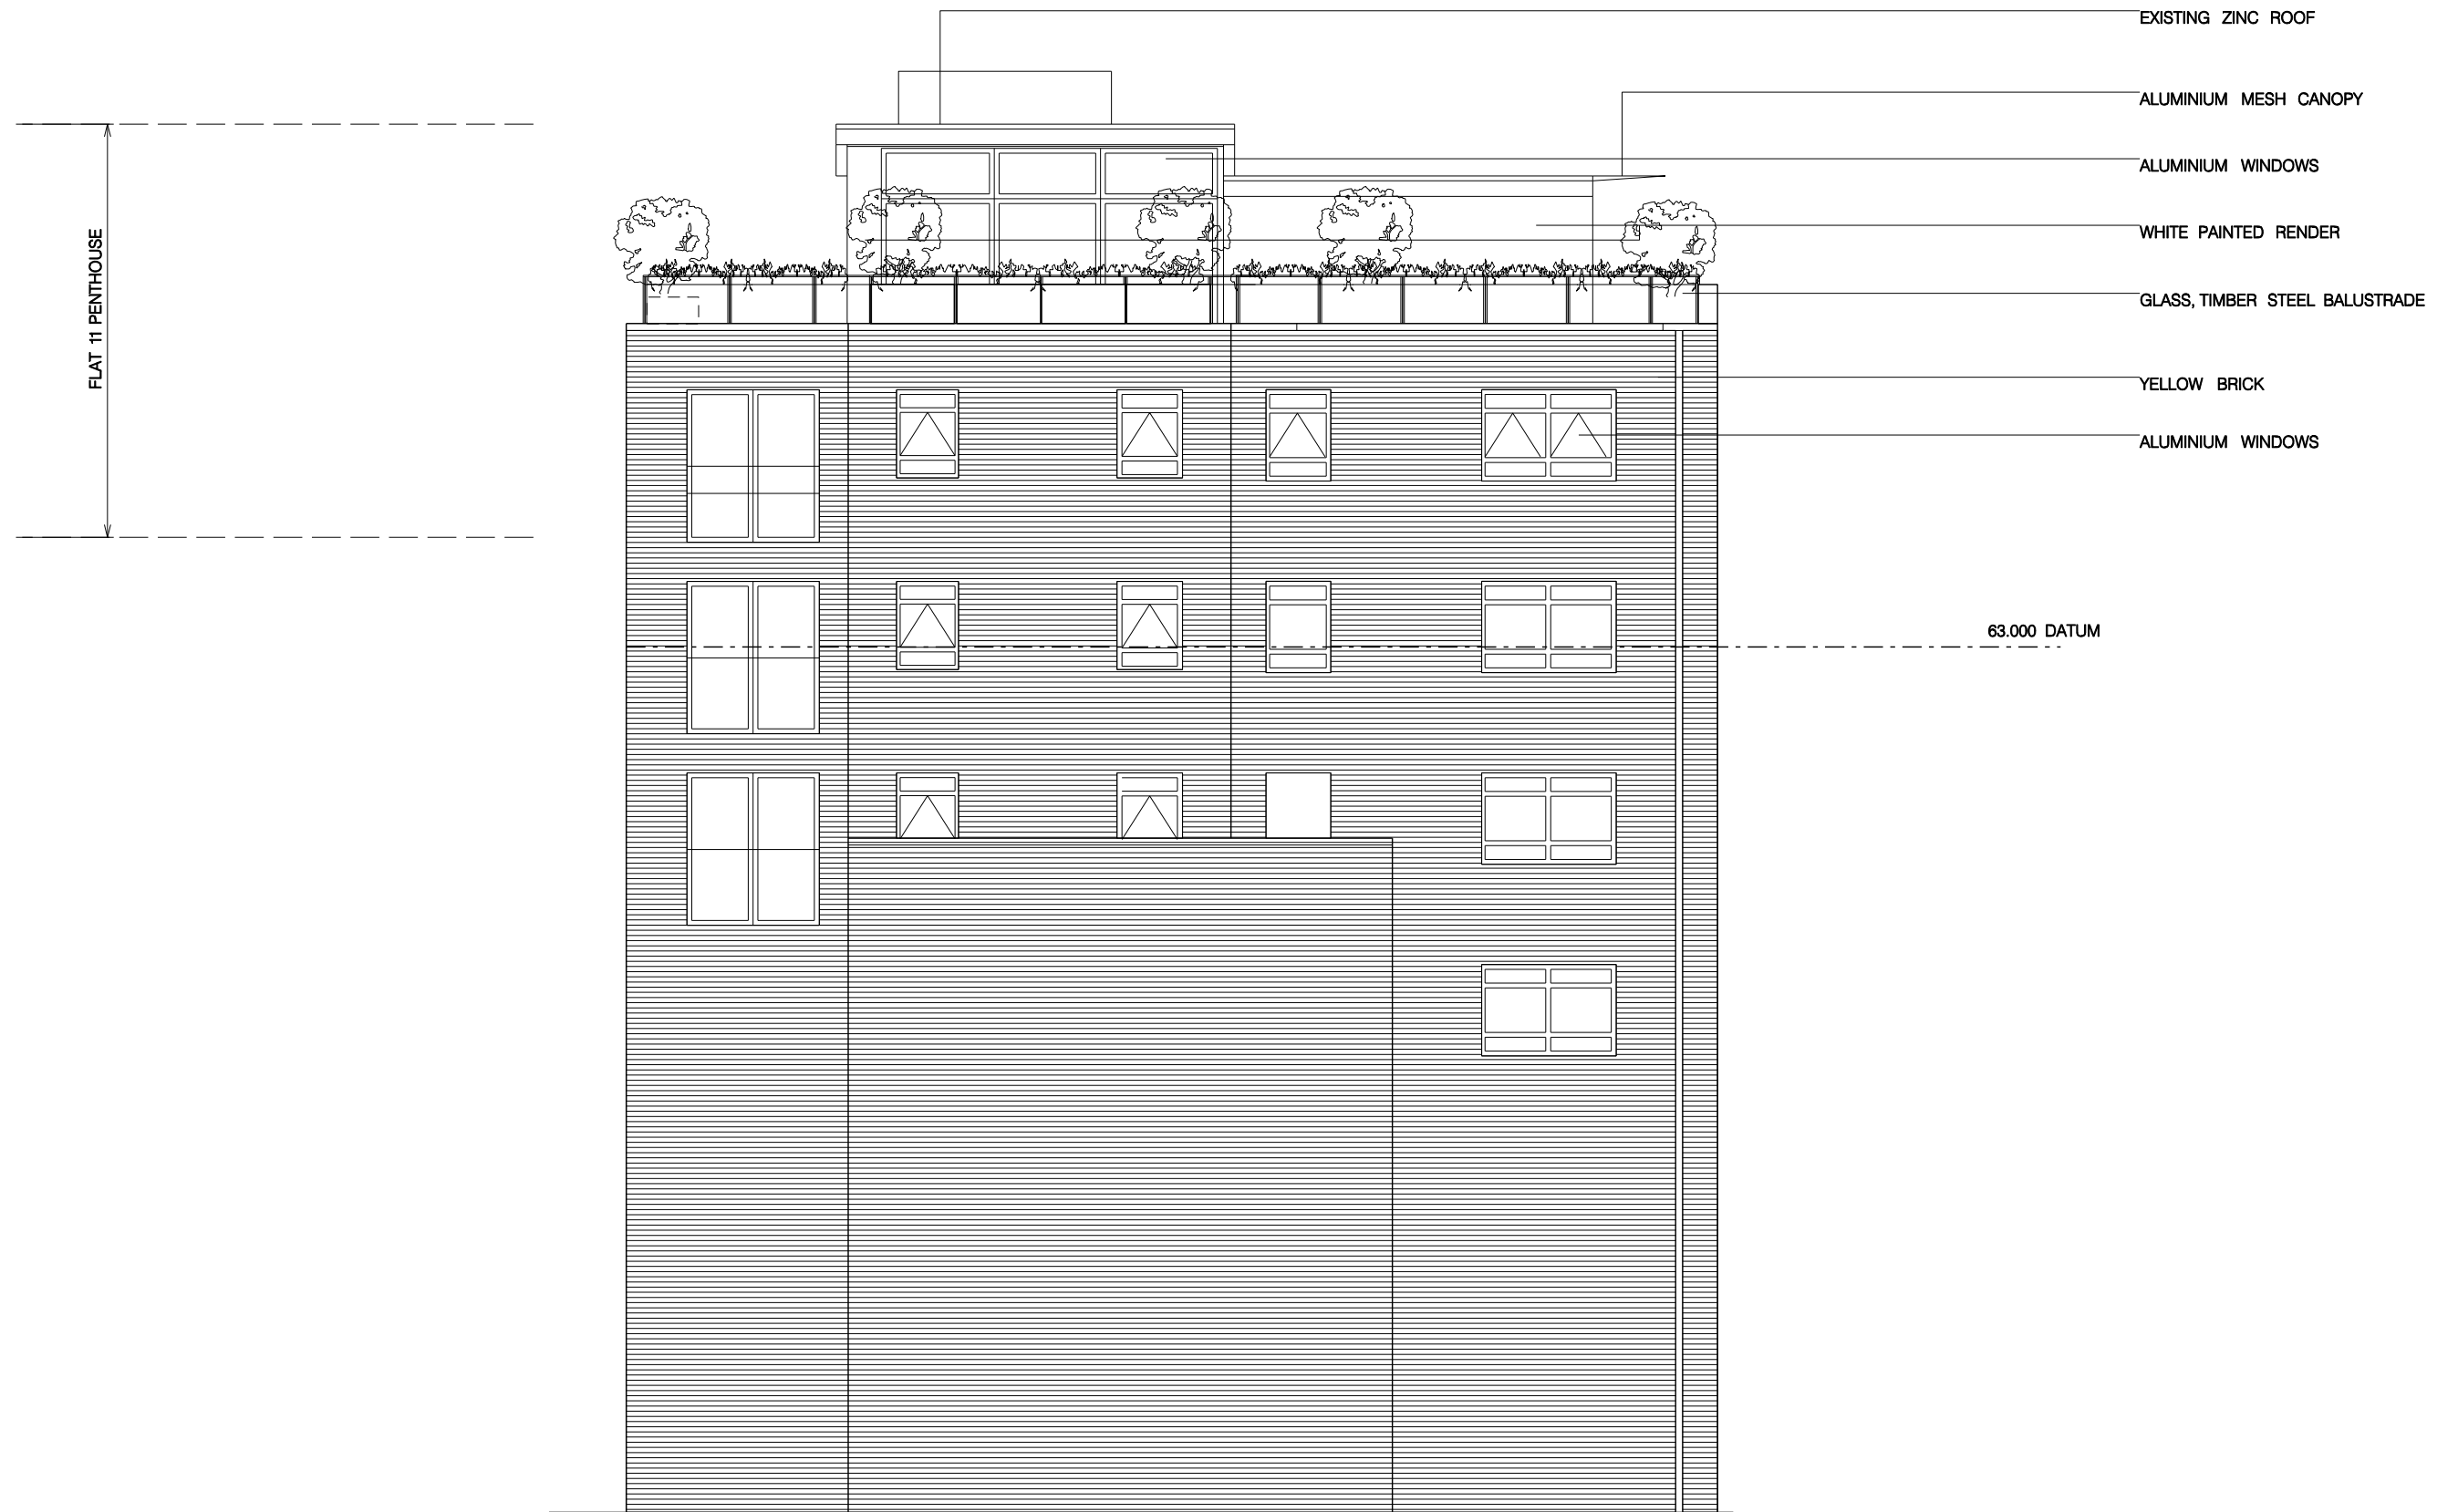

JOB		11 SALAMANDER COURT LONDON NW1 FOR M PIGOTT			
TITLE		EXISTING REAR ELEVATION			
© RICHARD KEEP ARCHITECTS 48b Grafton Road London NW5 3DY Tel: 02034176623 e:info@richardkeep.com		DATE	JOB NO	DWG	REV
CHECK		11.05.15	—	1121	A
SCALE		1:100@A3	DATE		
			18.05.15		

REV	DATE	DESCRIPTION
A	18.05.15	PLANNING SUBMISSION






ALUMINIUM MESH CANOPY
 ALUMINIUM WINDOWS
 GLASS, TIMBER
 STEEL BALUSTRADE
 ZINC COPING
 YELLOW BRICKWORK



FLAT 11 PENTHOUSE

WHITE PAINTED RENDER
 EXISTING ZINC ROOF
 ALUMINIUM MESH CANOPY
 ALUMINIUM WINDOWS
 TIMBER TRELLIS
 GREEN PAINTED RENDER
 GREY PAINTED TIMBER WINDOWS
 63.000 DATUM

 

REV	DATE	DESCRIPTION
A	18.05.15	PLANNING SUBMISSION

JOB NO		TITLE	
11 SALAMANDER COURT LONDON NW1 FOR M PIGOTT		EXISTING SOUTH ELEVATION	
DRAWN		DATE	JOB NO
© RICHARD KEEP ARCHITECTS 48b Grafton Road London NW5 3DY Tel: 02034176623 e:info@richardkeep.com		11.05.15	—
CHECK	SCALE	DWG	REV
—	1:100@A3	1122	A
CONTRACTOR TO CHECK ALL DIMENSIONS ON SITE DO NOT SCALE SPECIFICATION TO TAKE PRECEDENCE OVER DRAWINGS AND DETAILS			DATE
			18.05.15

 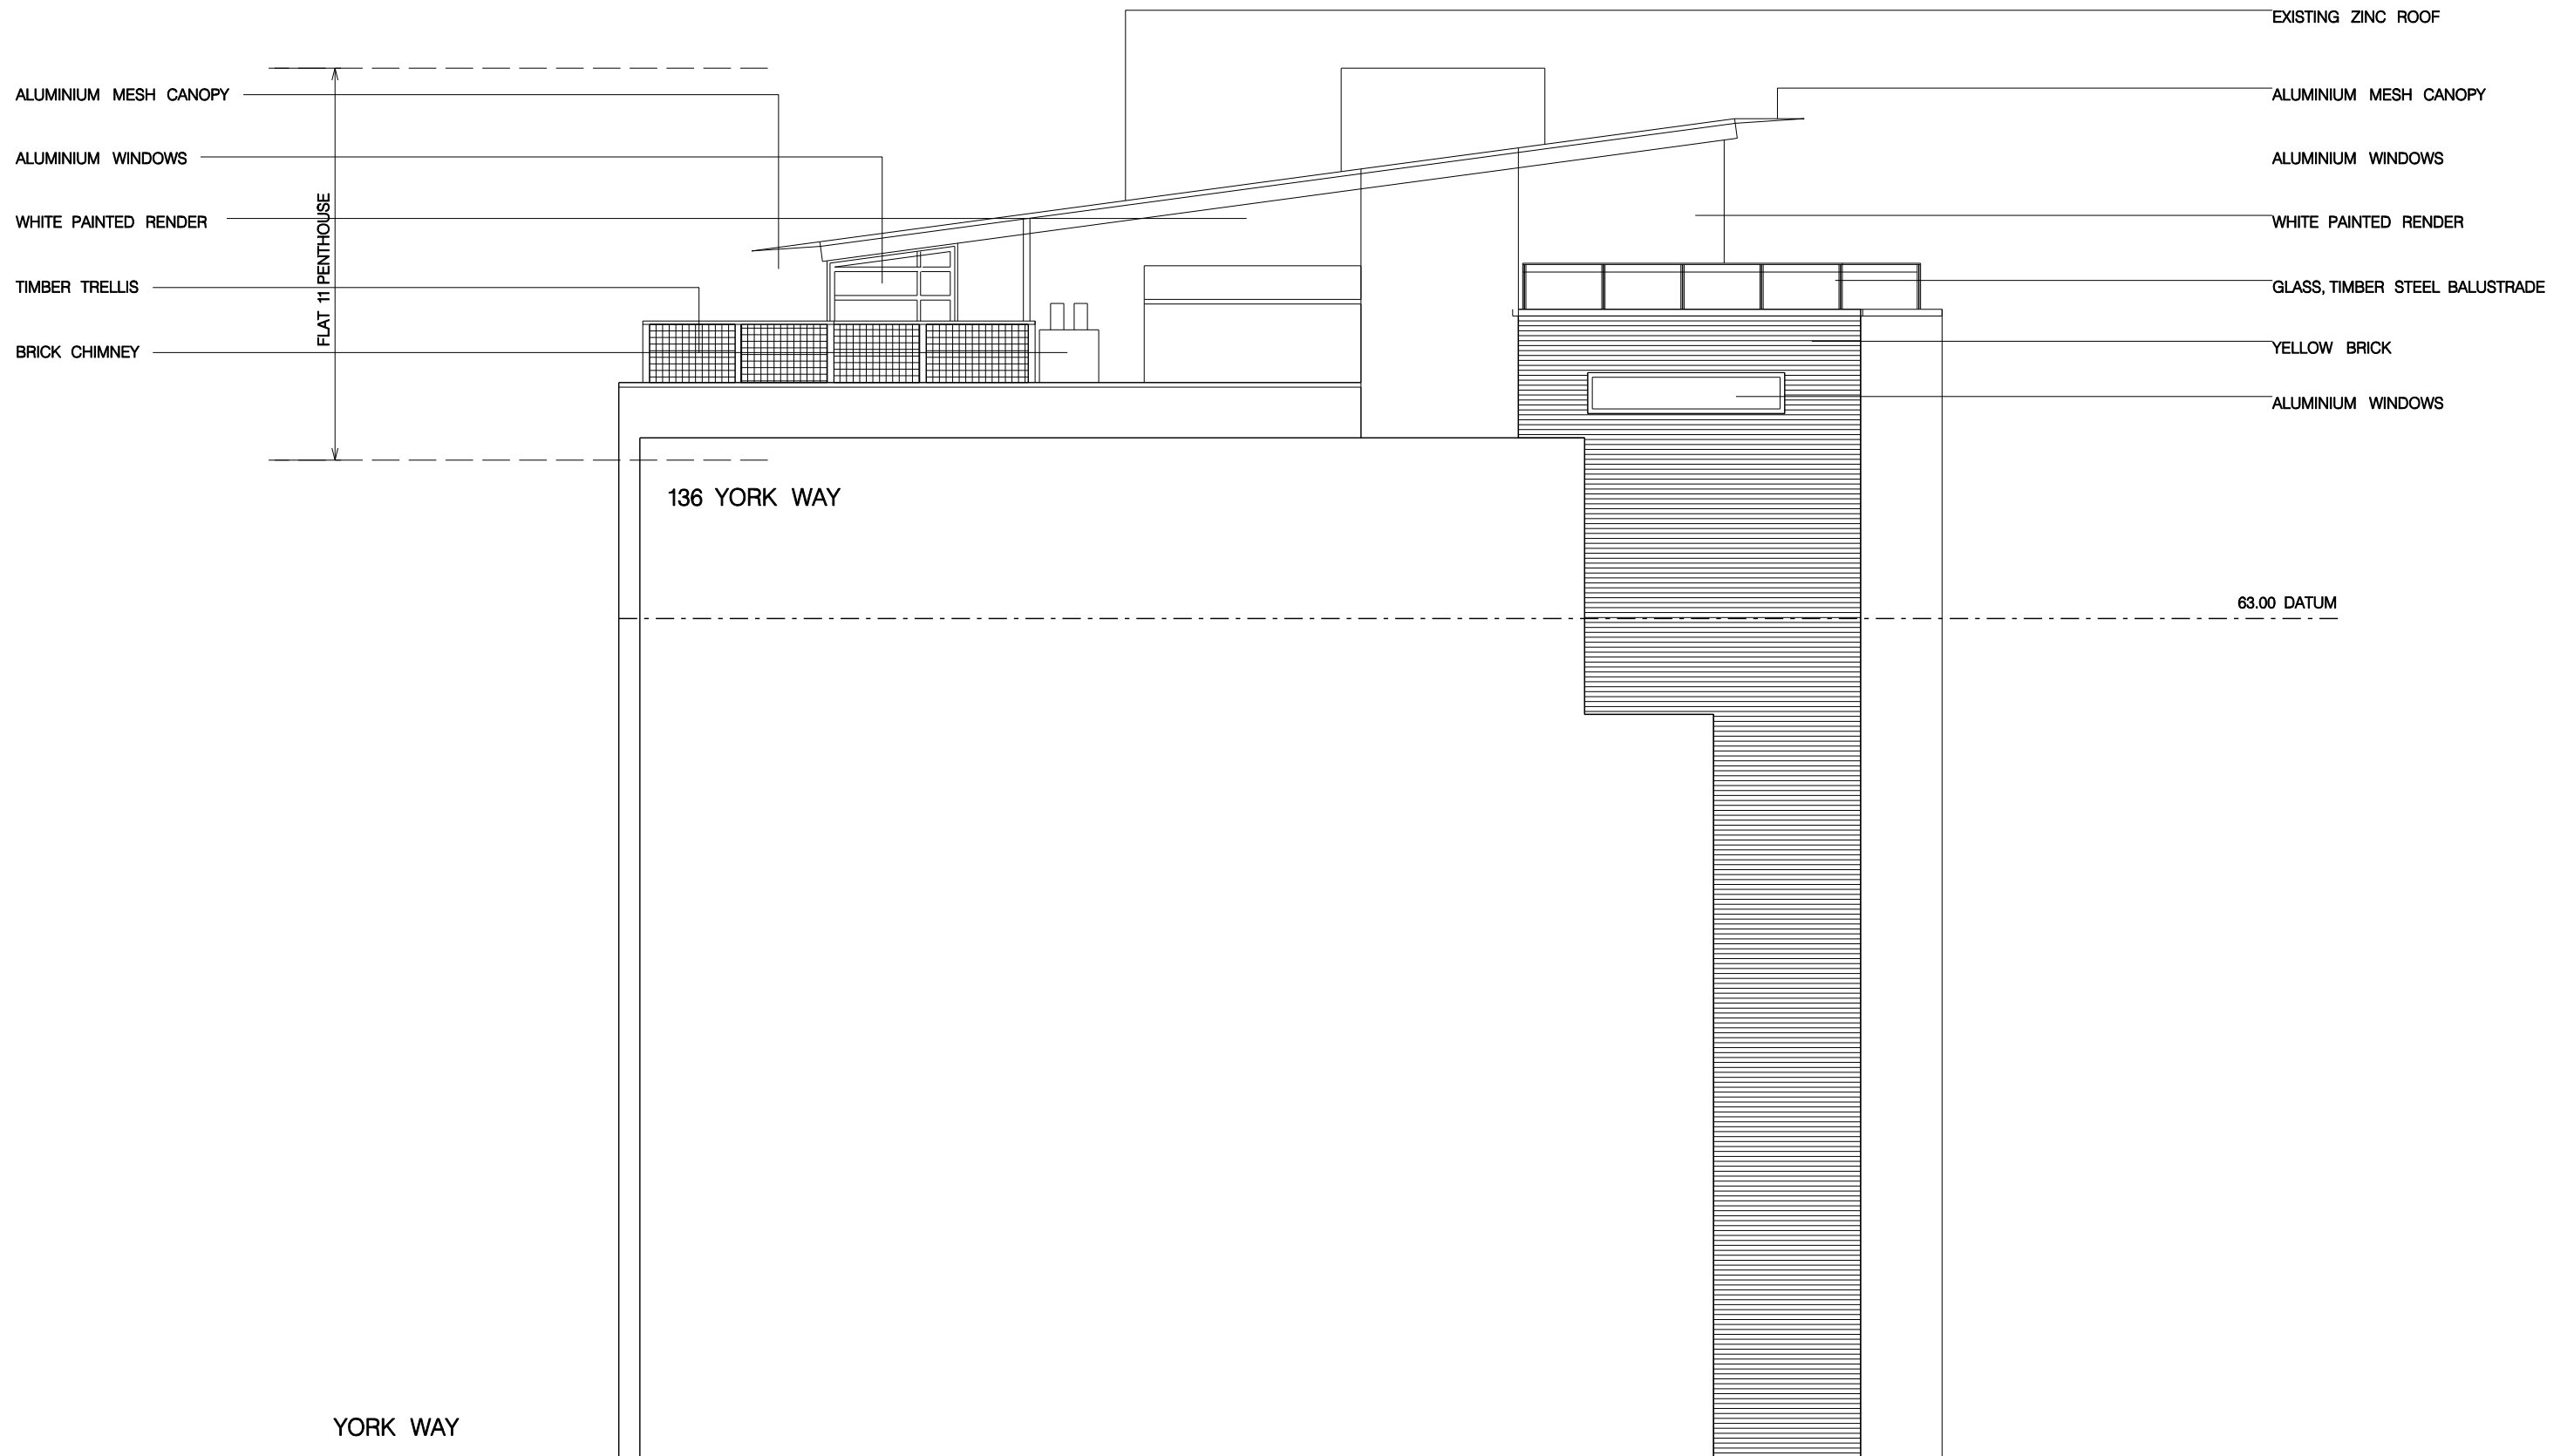

REV	DATE	DESCRIPTION
A	18.05.15	PLANNING SUBMISSION

JOB NO 11 SALAMANDER COURT LONDON NW1 FOR M PIGOTT		TITLE EXISTING NORTH ELEVATION			
© RICHARD KEEP ARCHITECTS 48b Grafton Road London NW5 3DY Tel: 02034176623 e:info@richardkeep.com		DRAWN	DATE 11.05.15	JOB NO	REV A
CONTRACTOR TO CHECK ALL DIMENSIONS ON SITE DO NOT SCALE SPECIFICATION TO TAKE PRECEDENCE OVER DRAWINGS AND DETAILS		CHECK	SCALE 1:100@A3	DWG 1123	DATE 18.05.15