


Ground Floor Plan as Approved  
 Scale 1:100




Ground Floor Plan as Proposed  
 Scale 1:100

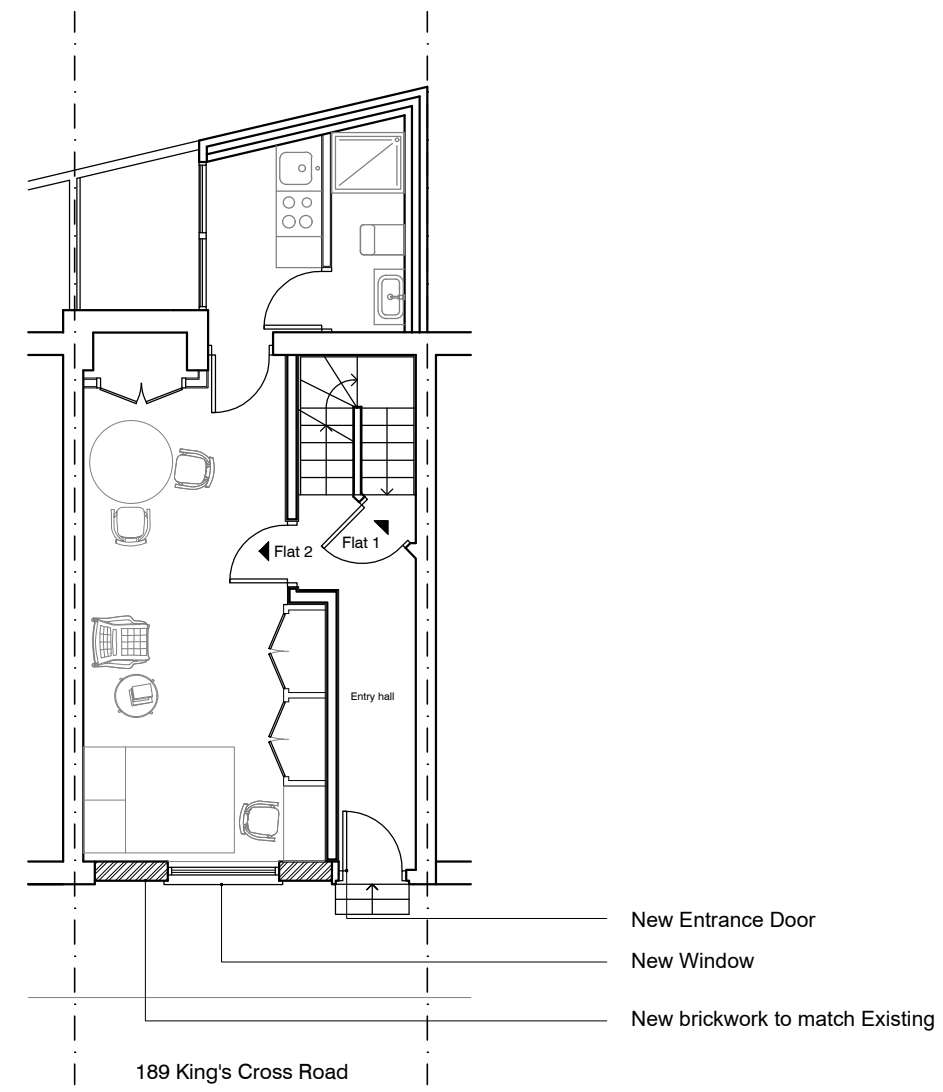

Front Elevation as Approved  
 Scale 1:100



Front Elevation as Proposed  
 Scale 1:100

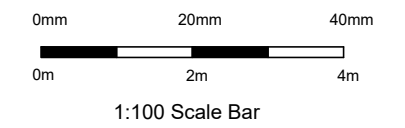

No scaled dimensions to be taken from this drawing. All dimensions to be site checked.

Revisions

Rev	Description	Drawn	Date

**CG ARCHITECTS**  
 221 East Barmet Road, Barmet, Herts, EN4 8QS  
 Tel: 020 8449 5100 | Fax: 020 8449 5170

Client:  
 Mr Yiannakis N Christodoulou

Site:  
 189 Kings Cross Road  
 London WC1X 9DB

Title:  
 Ground Floor Plan and  
 Front Elevation as Approved  
 and as Proposed

Scale: 1:100 @ A2	Drawn: SH	Checked: CG
Date: July 2018		
Dwg. No. 1087/01	Rev. #	