


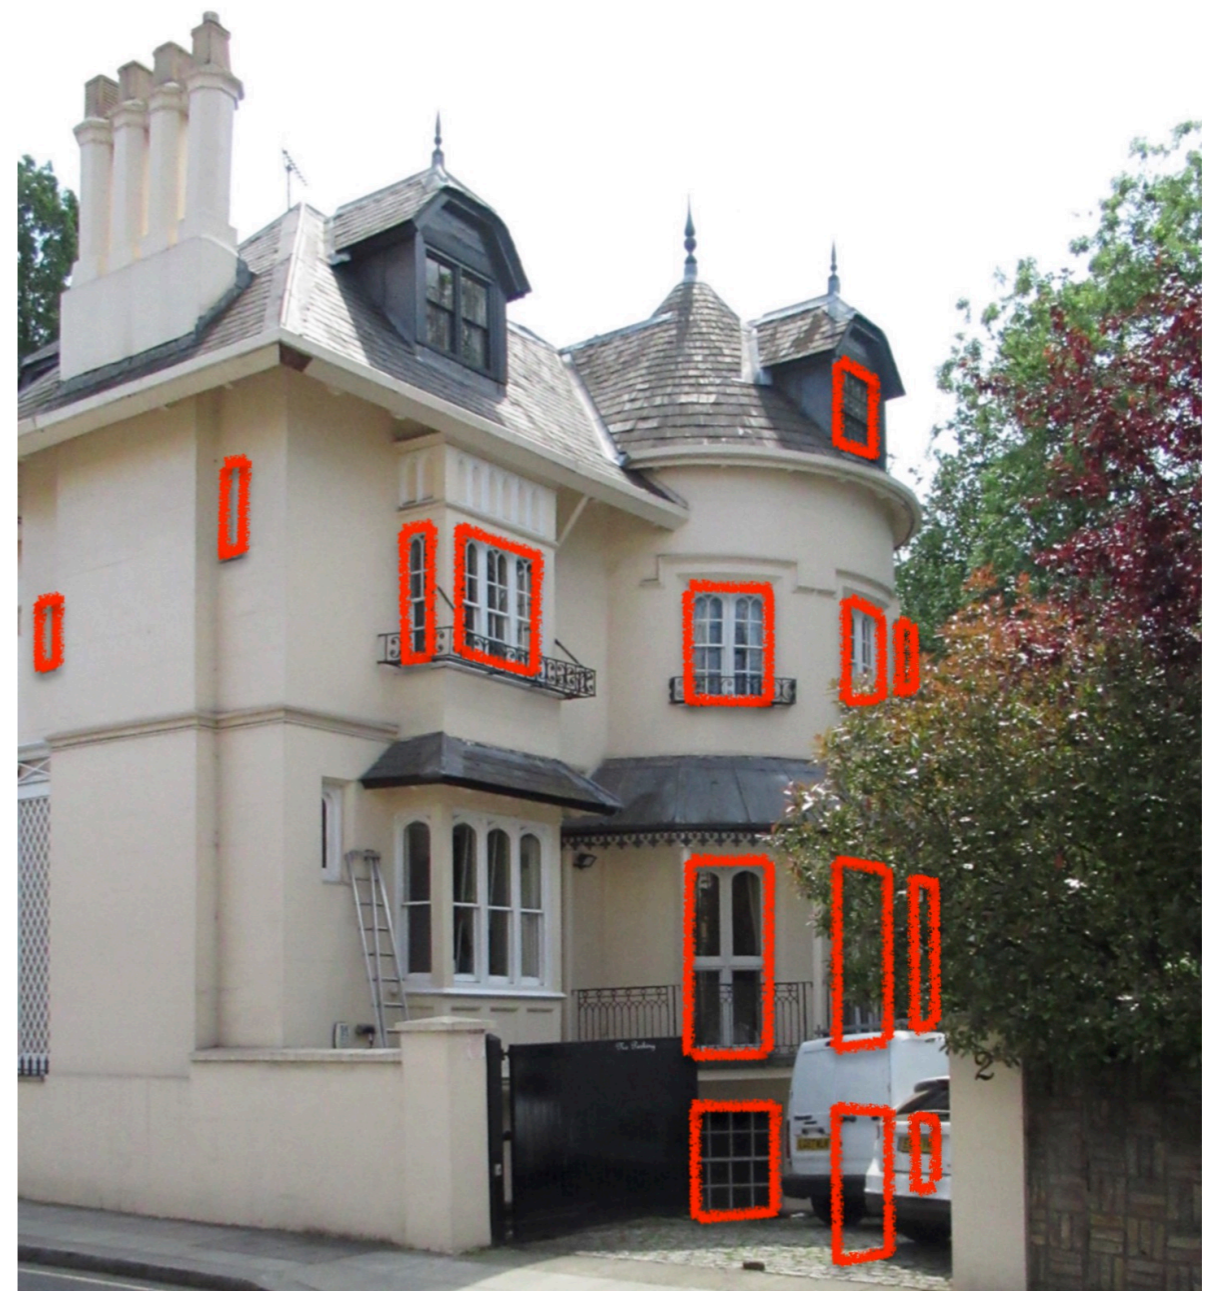

EAST ELEVATION



NORTH ELEVATION



= Existing window openings where internal secondary glazing will be installed. The scope of secondary glazing work is limited to these openings only

Revisions:



High Speed (HS2) Limited
 25th Floor
 One Canada Square
 Canary Wharf
 London E14 5AB



Costain Skanska Joint Venture
 The Podium
 2nd Floor
 1 Eversholt Street,
 Euston
 London NW1 2DN

Historic Building Consultants:
Ingram Consultancy Limited
 Holly Cottage
 Lower Street
 Upton Noble
 Somerset
 BA4 6BB
 T. 01749 850 900
 E. enquiries@ingram-consultancy.co.uk
 www.ingram-consultancy.co.uk

Site Address:
 4 Park Village East, London
 Drawing Title:
 External Elevations with Location of Internal Secondary Glazing

Drawn by: GA	by: GA	Checked By: GR	Scale: NTS @ A3:
Drawing No: 2016-005-4PVE-EX-EL-01			Revision: 00