



0 5m

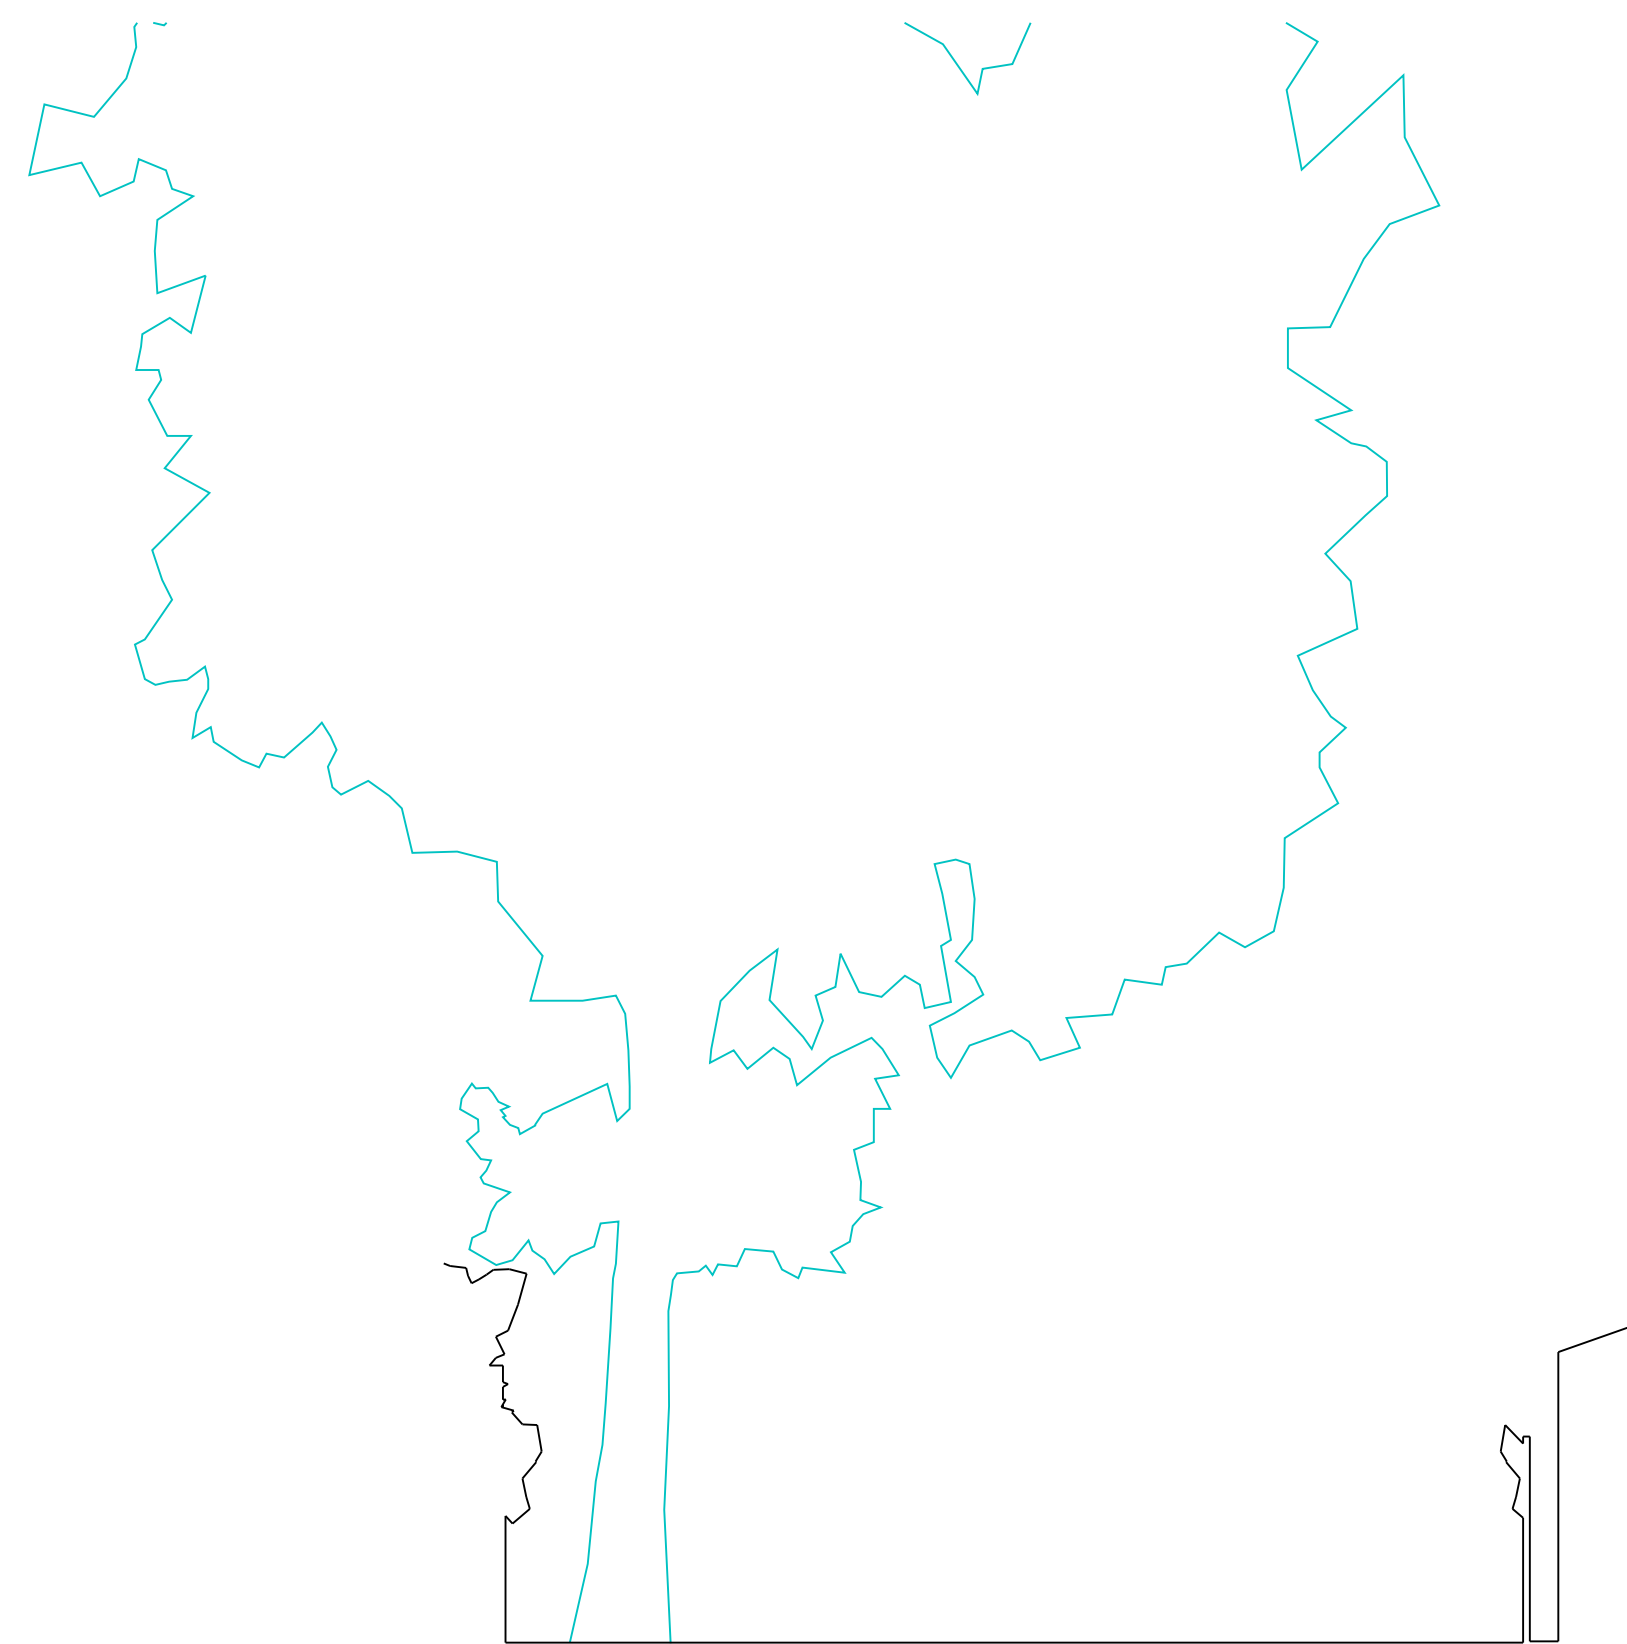


WEST ELEVATION



NORTH ELEVATION

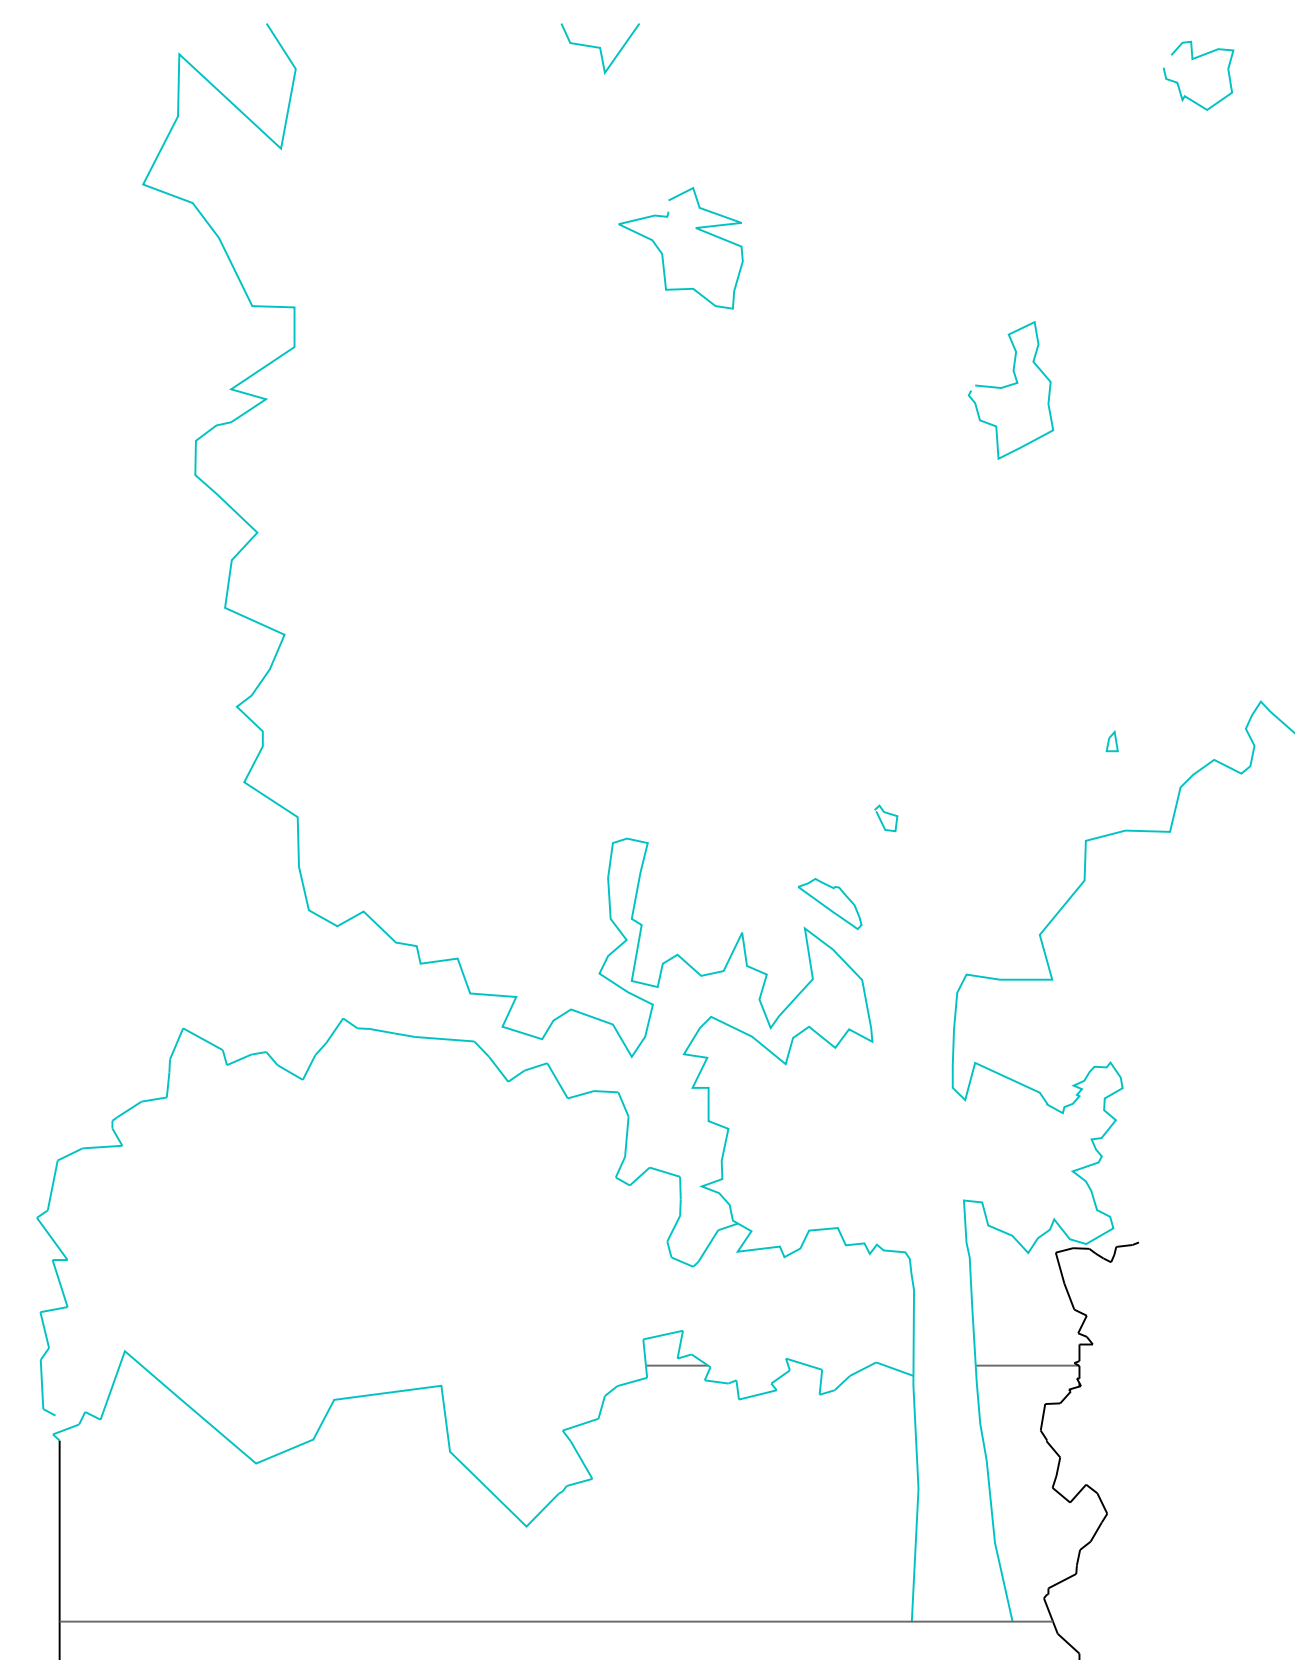


SOUTH ELEVATION

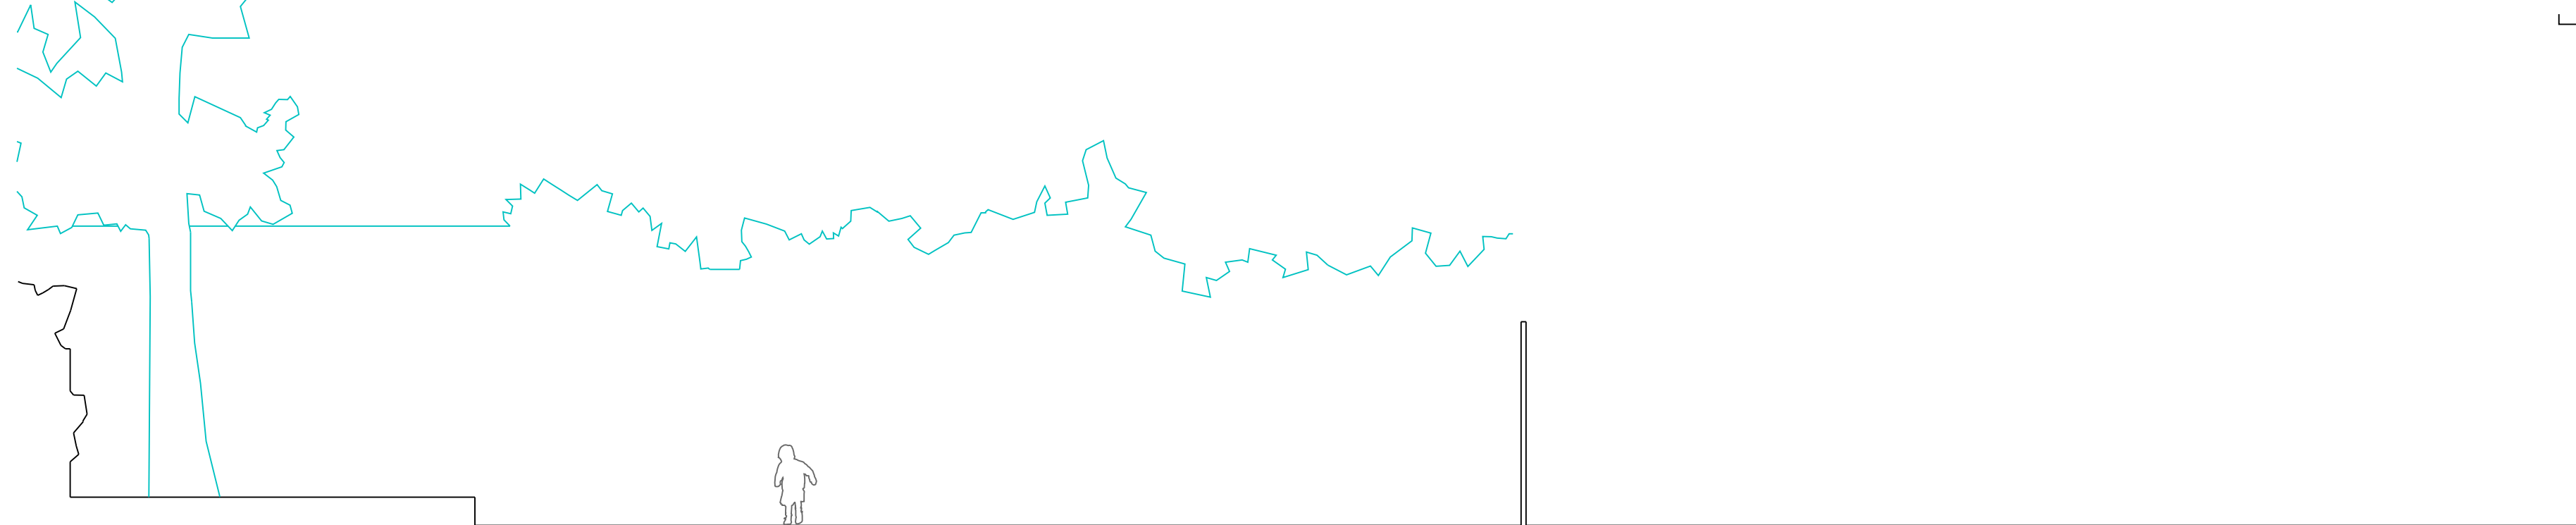

EAST ELEVATION

FOR PLANNING

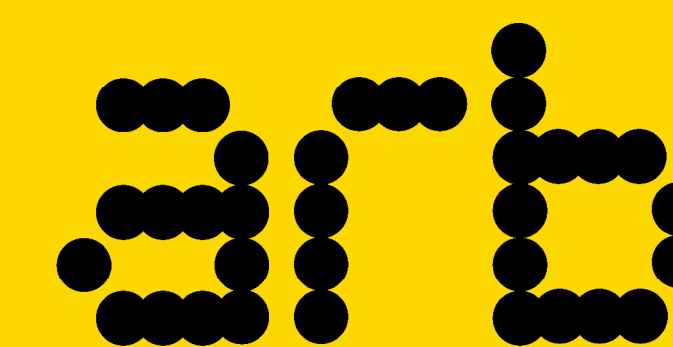

Architects
Registration
Board

RIBA

David Hayhurst - Architect
BSc (hons) Dip Arch RIBA

Pittwood House 440b Archway Road London
M 07974256908
E david.hayhurst@arb@gmail.com

JOB TITLE
IO7 CHETWYND ROAD

DRAWING TITLE
GARDEN OUTBUILDING
EXISTING ELEVATIONS

JOB NUMBER	DATE	SCALE @ A3	DRAWN
-	06.07.18	1:100	DBH

DRAWING NUMBER	REVISION
003	-