

0 5m




NORTH ELEVATION


SOUTH ELEVATION



WEST ELEVATION

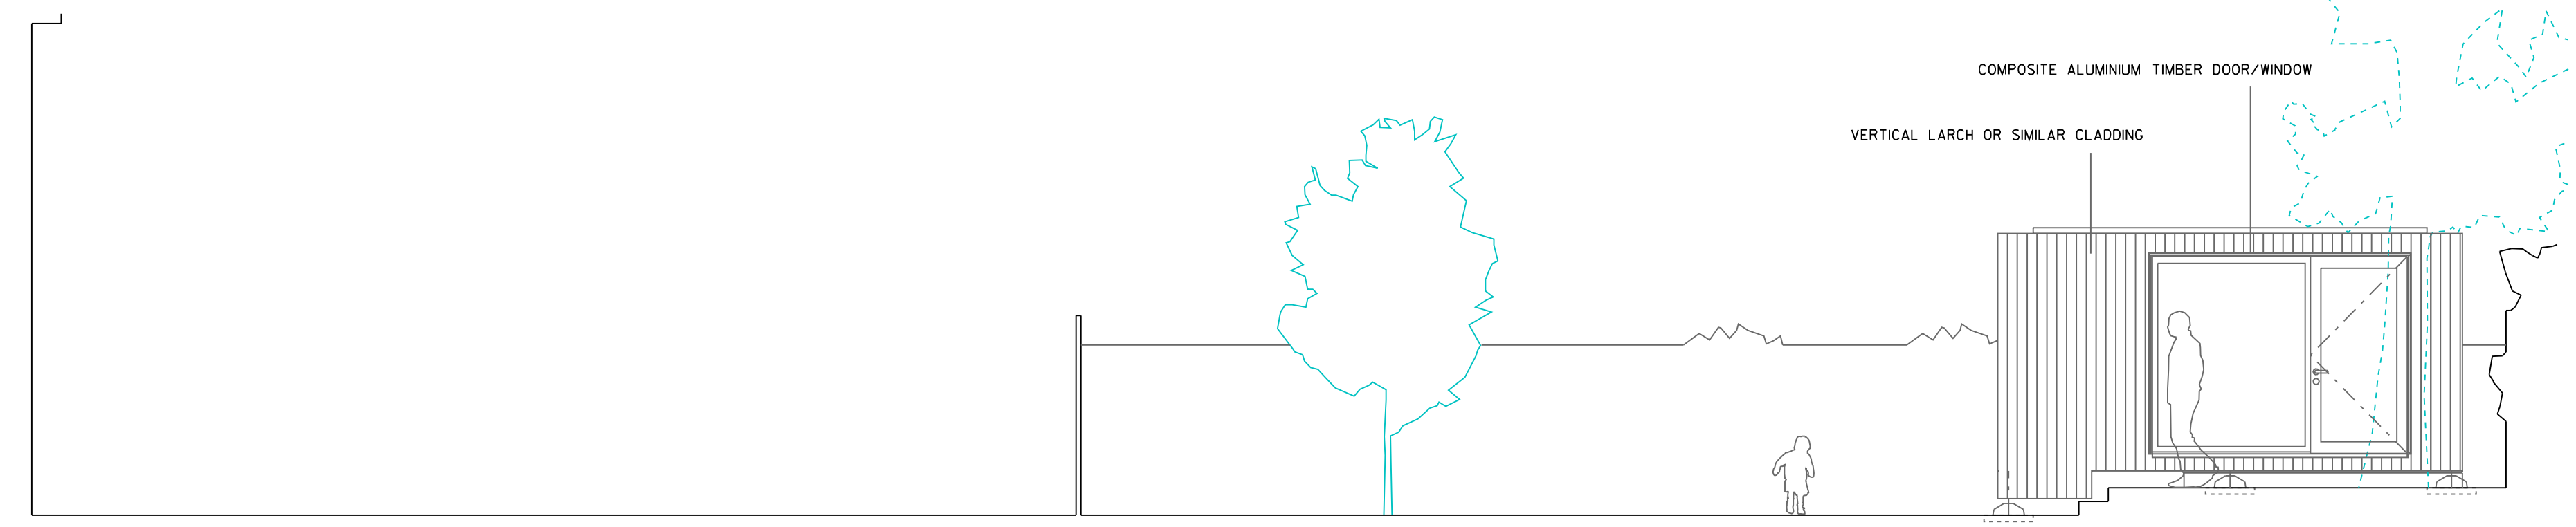

EAST ELEVATION

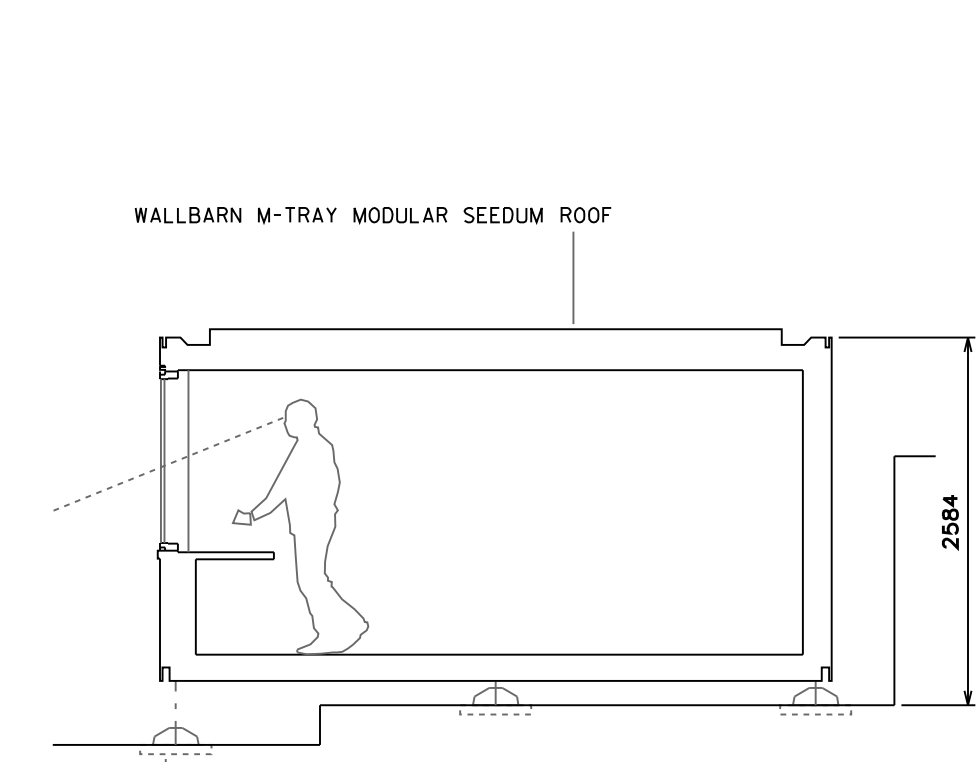

LONG SECTION

FOR PLANNING



RIBA

David Hayhurst - Architect BSc (hons) Dip Arch RIBA			
Pittwood House 440b Archway Road London M 07974256908 E david.hayhurst@arb@gmail.com			
JOB TITLE IO7 CHETWYND ROAD			
DRAWING TITLE GARDEN OUTBUILDING PROPOSED ELEVATIONS & SECTION			
JOB NUMBER	DATE	SCALE @ A3	DRAWN
-	06.07.18	1:100	DBH
DRAWING NUMBER		REVISION	
001		-	