



DISCLAIMER
Where the drawing relates to completed construction the contractor is responsible for checking the drawing to correct dimensions.
DISCREPANCIES
Where the drawing relates to construction in progress and discrepancies between the drawing and the site conditions are identified, the contractor shall take any actions necessary to correct the drawing to match the site conditions.
ON SITE PROVISIONS
Any conditions arising out of information so noted above must be reported immediately.
COPYRIGHT
The copyright of this drawing is the property of Gwyn Williams Architects Ltd and it is forbidden to reproduce the drawing in part or full without express permission.
ALTERATIONS
Any alterations to this drawing shall be made in accordance with the instructions in writing unless otherwise stated.

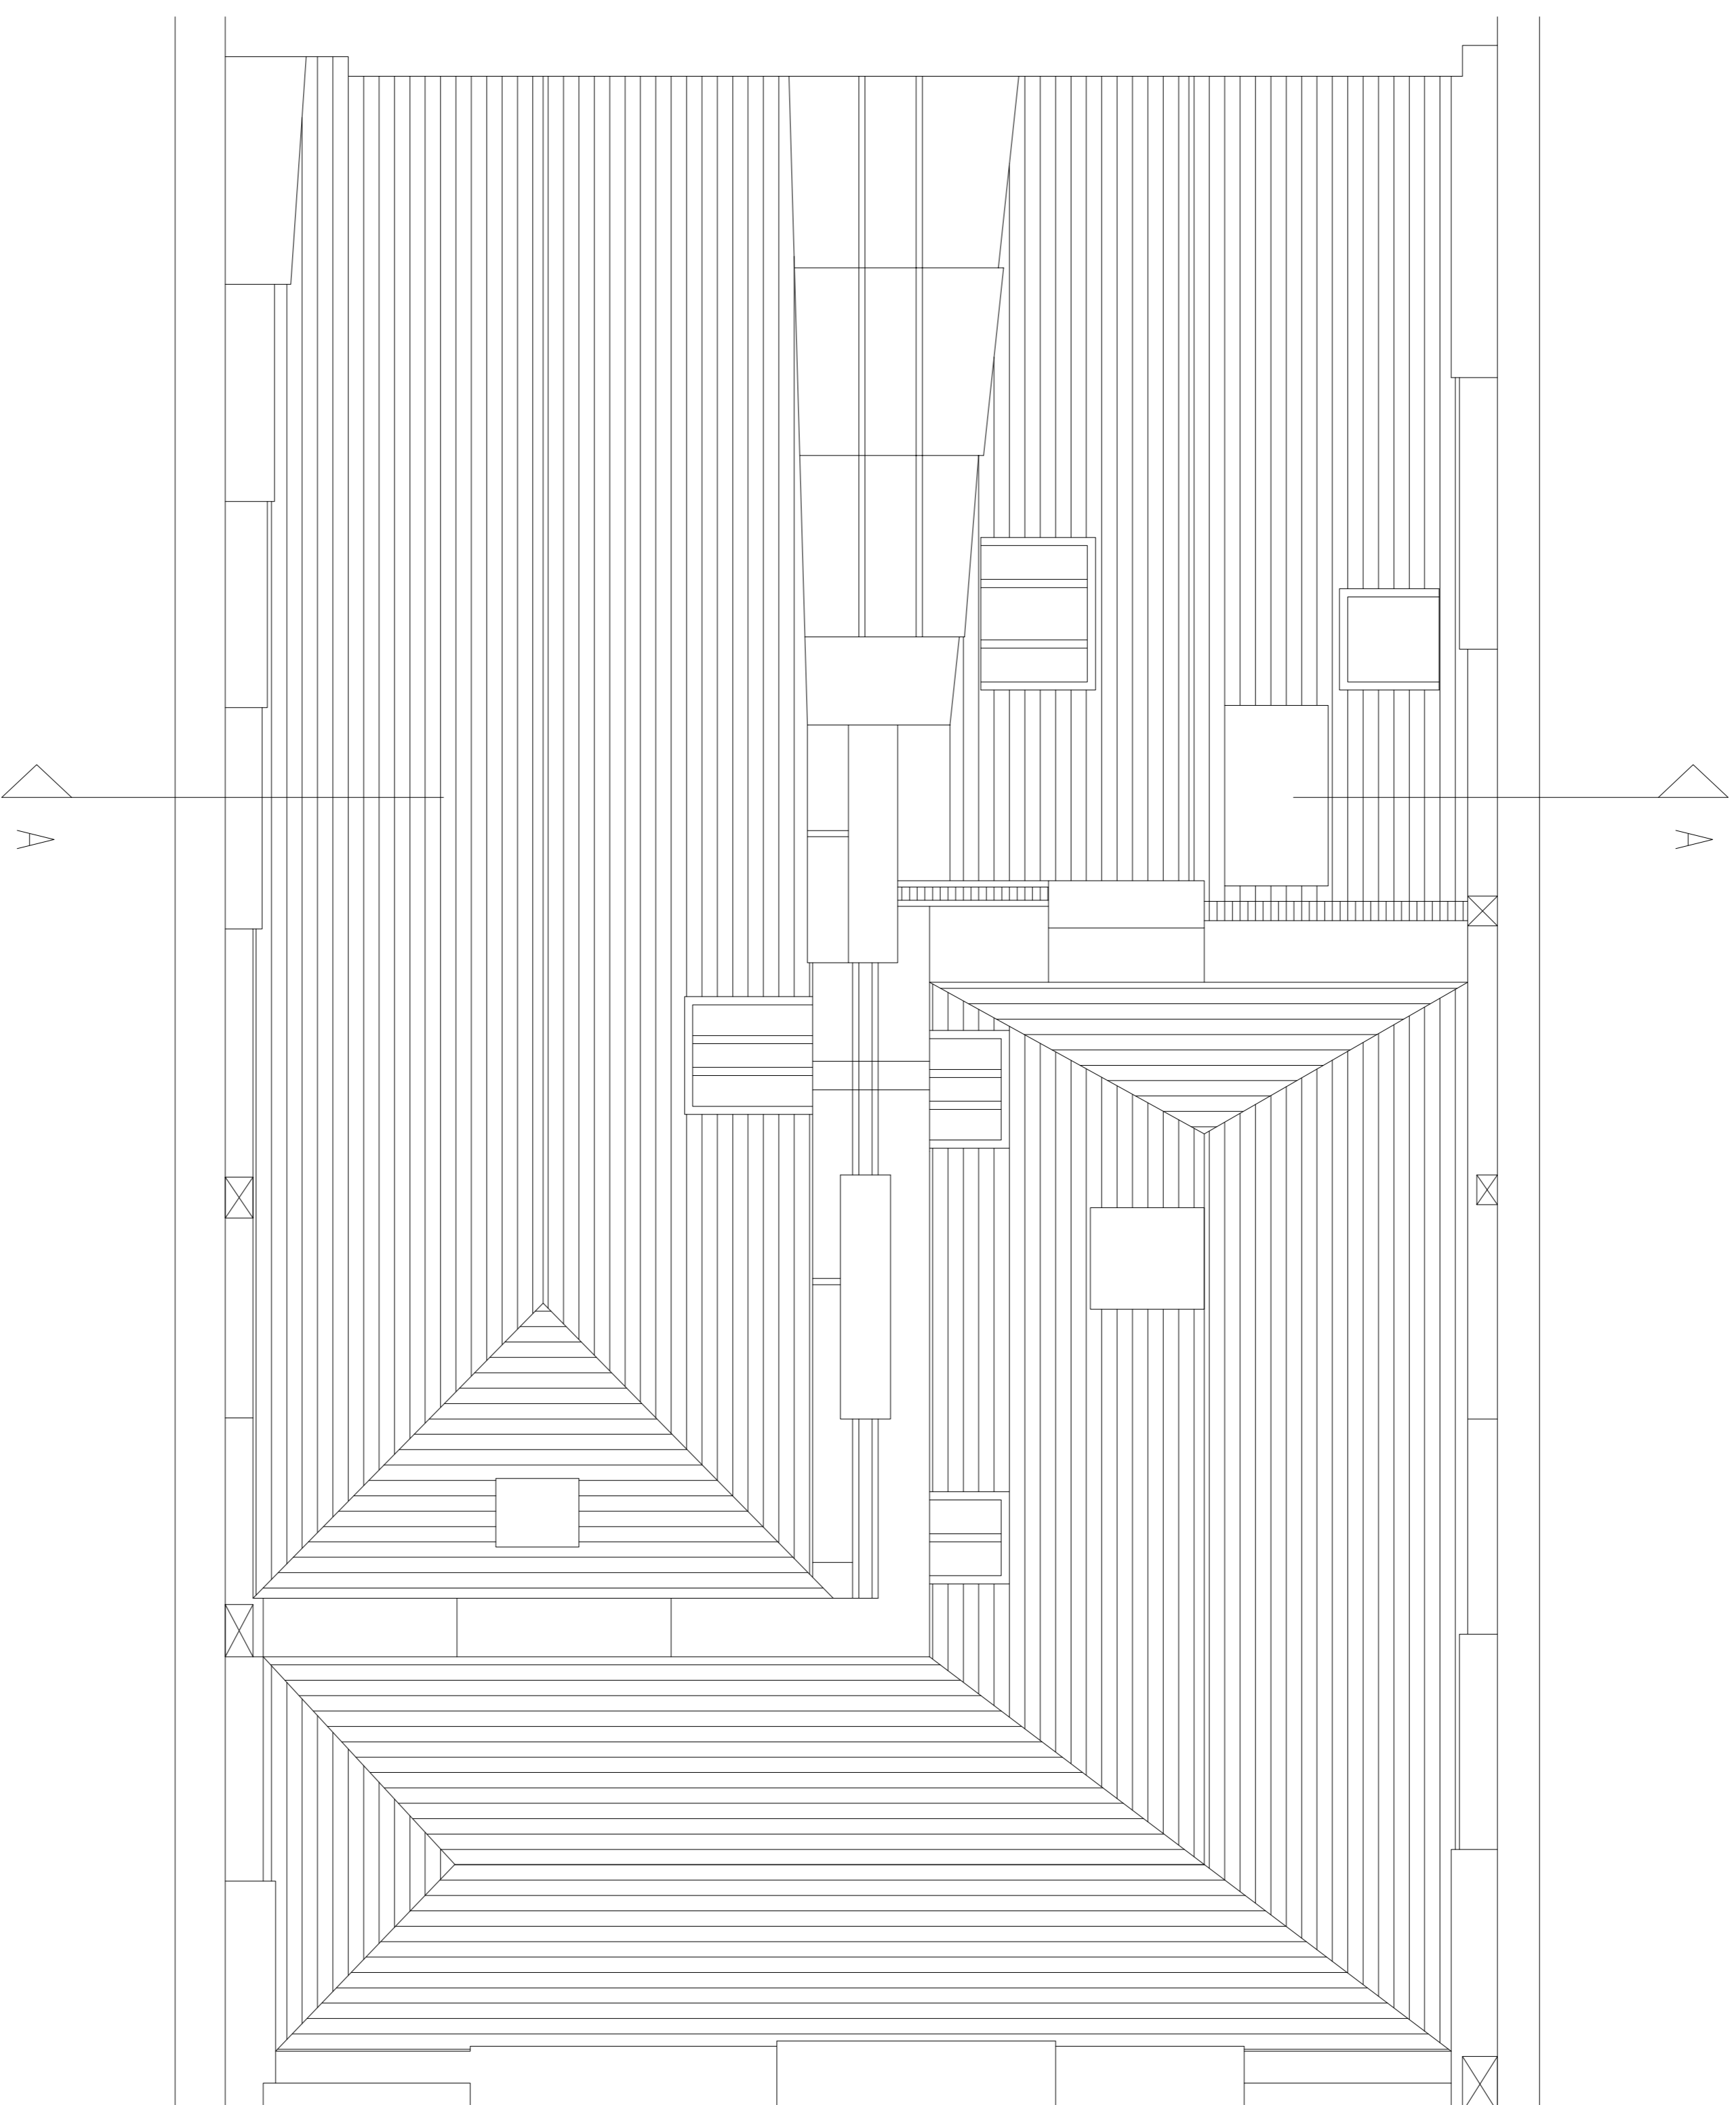

ROOF PLAN

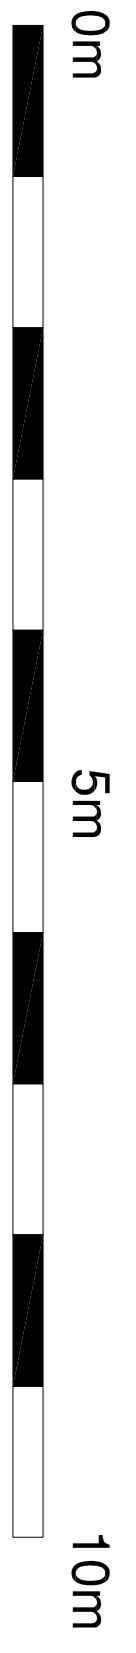

Project Information	
HUNTERS 9 NEW SQUARE REFURBISHMENT PROJECT	
drawing title	ROOF PLAN - AS EXISTING
date	04/06/2018
scale	1:50 @ A1
dwg no.	9NS/RP/EX
rev.	-
Gwyn Williams Design/Architects RIBA Chartered Architects	
RIBA Chartered Practice	1 Highfield Chase, Danbury, Essex, Q14 4EG, 01464 226992, 01464 226993, 07973 830657

Window Reference - By floor
Room Reference - By floor
Door Reference - By floor