

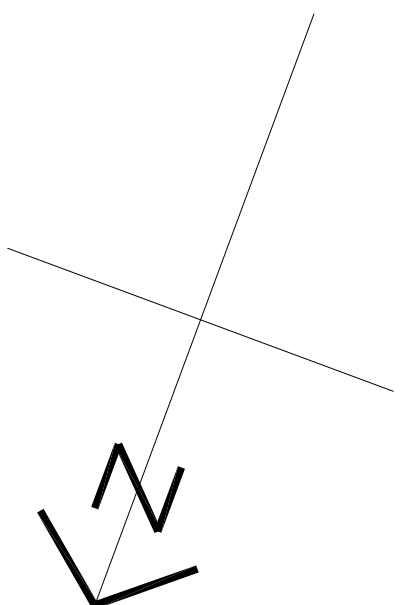


© 2018 GWM LLP. Where the drawing relates to completed construction the contractor is responsible for ensuring the drawing is to correct dimensions, including any necessary and relevant surveying discrepancies. Gwyn Williams Design Architects Ltd. is not responsible for any errors or omissions in the drawing and its components, the subcontractor's drawings shall take precedence. ON SITE PRODUCTION. Any conflict arising out of information in noted above must be reported immediately. COPYRIGHT. The copyright of Gwyn Williams Architects Ltd. is reserved and it is forbidden to reproduce this drawing in part or full without written permission. All dimensions are in millimetres unless otherwise stated.

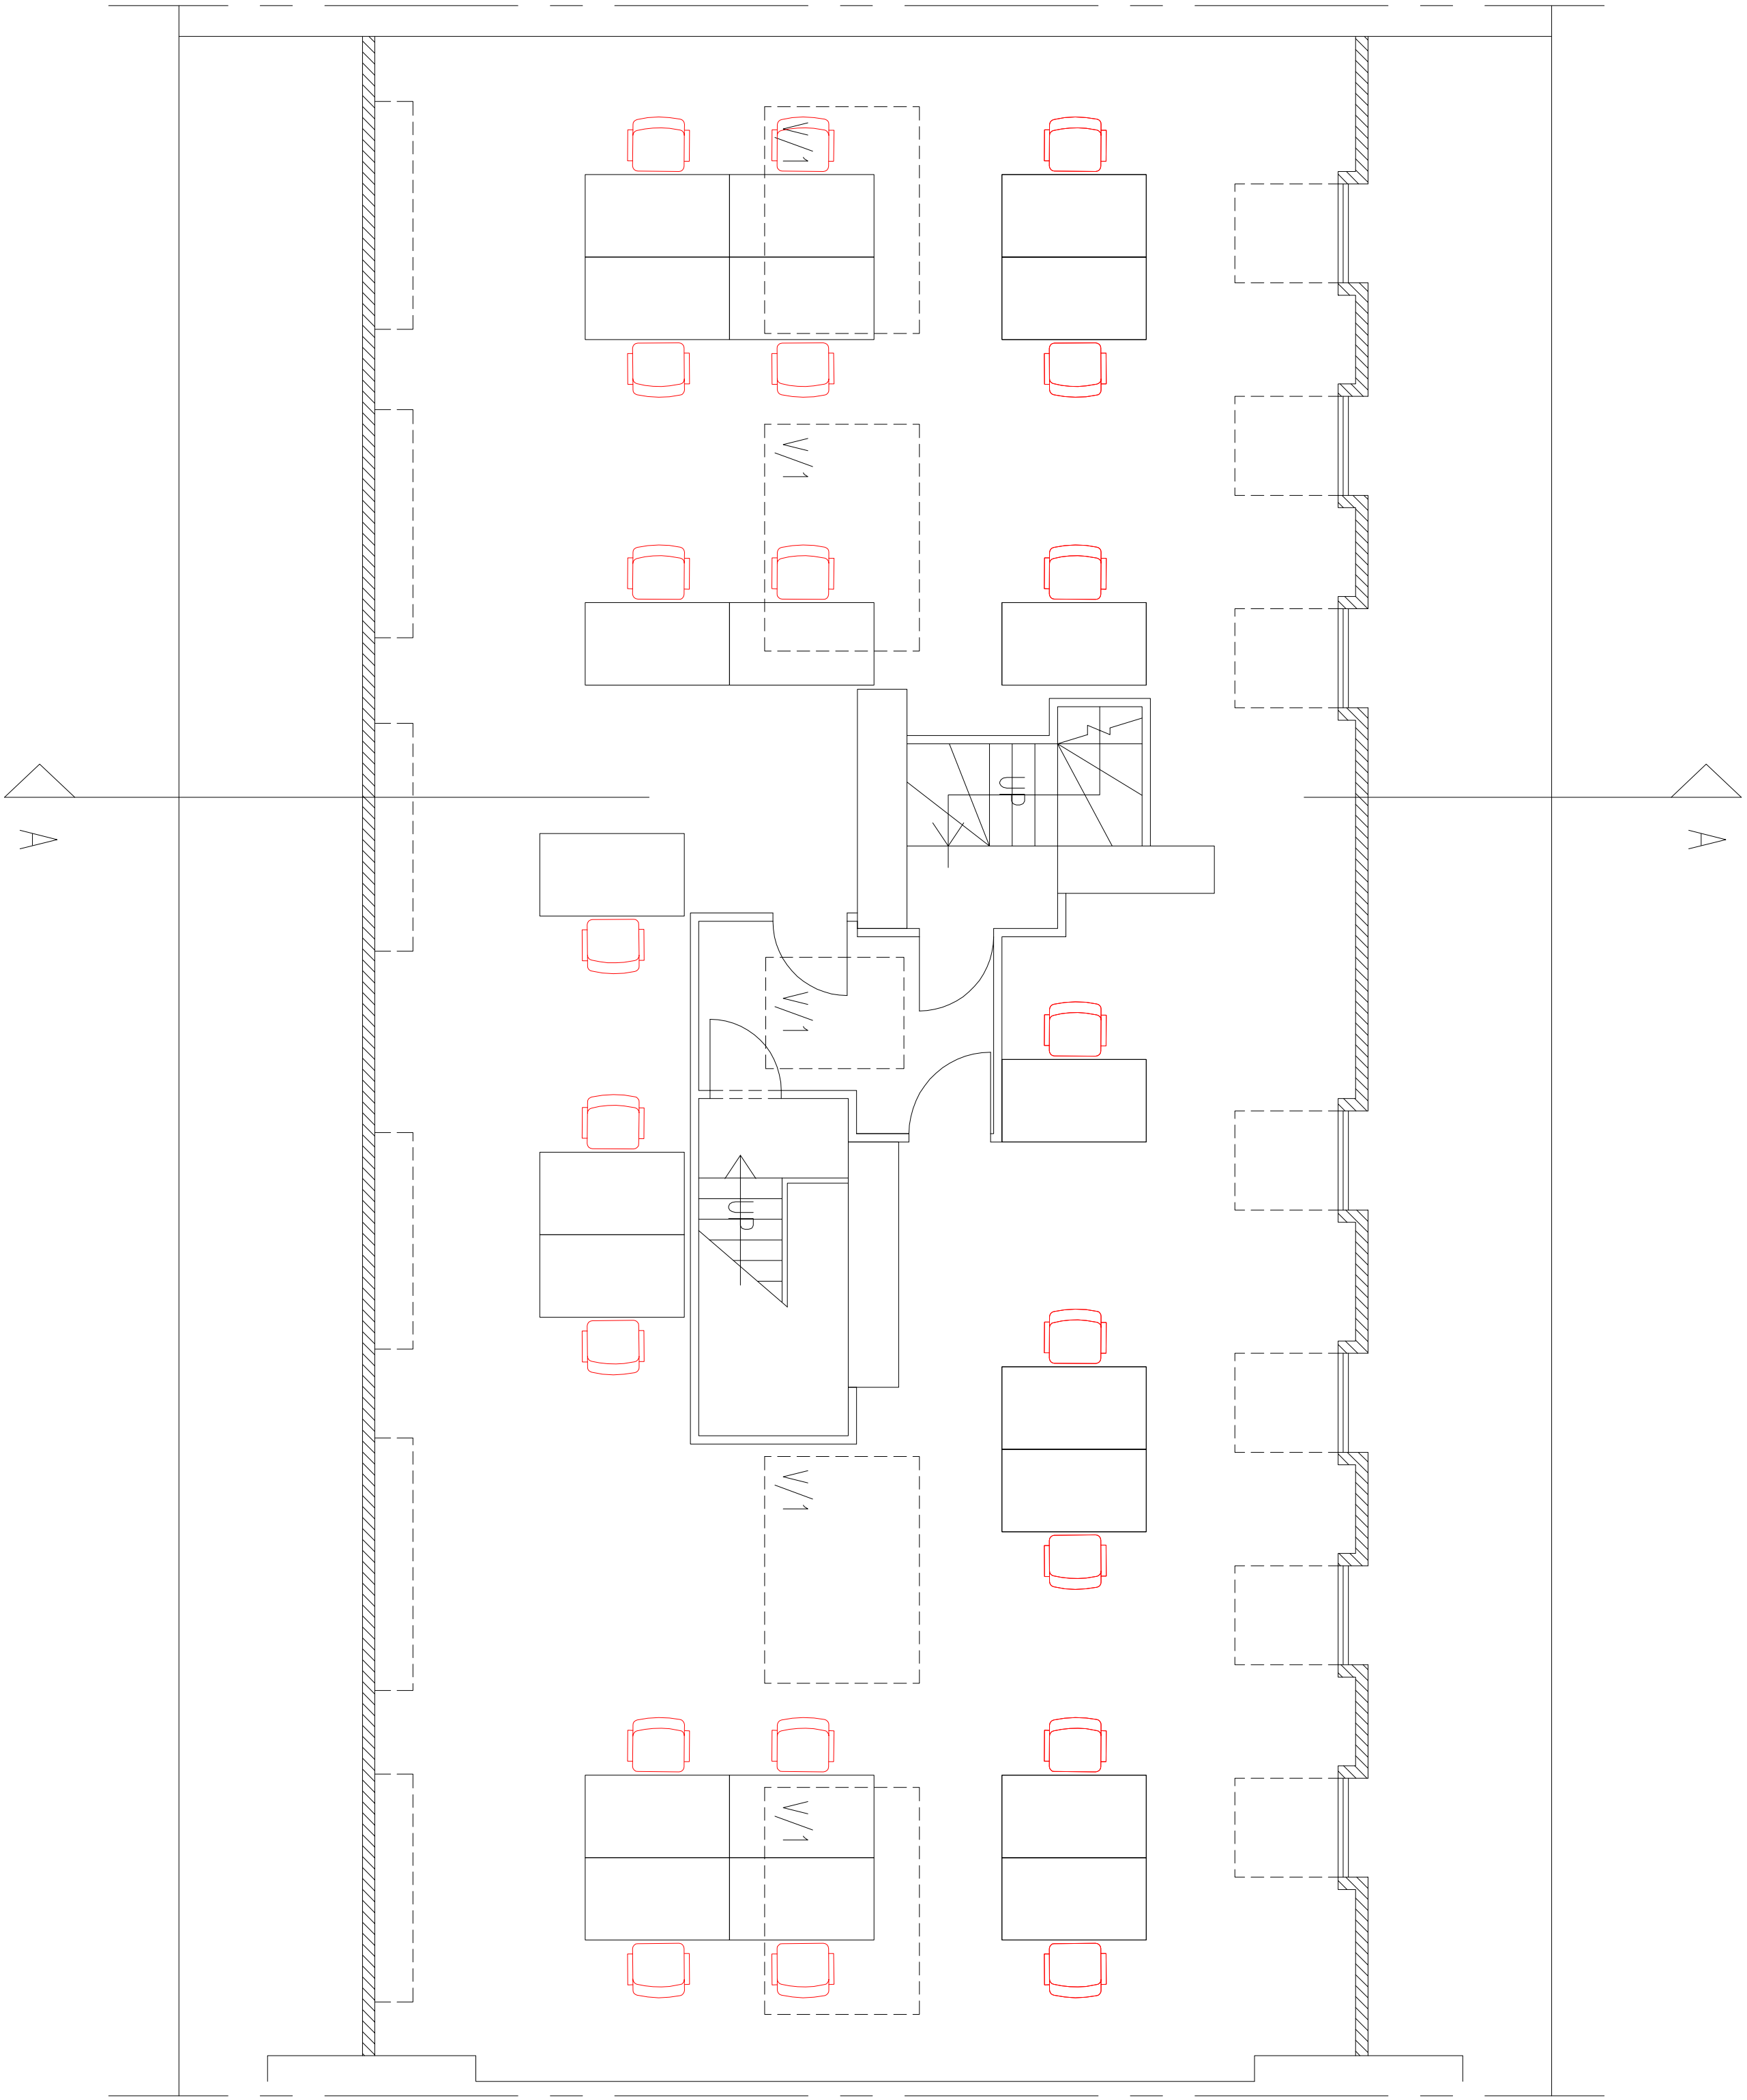

FOURTH FLOOR PLAN

 

Gwyn Williams Design Architects RIBA Chartered Architects			
HUNTERS 9 NEW SQUARE REFURBISHMENT PROJECT			
drawing title:			
FOURTH FLOOR PLAN - AS PROPOSED			
date:	scale:	drawn by:	rev:
04/06/2018	1:50 @ A1	9NS/FP04PR	-

00000	Window Reference - by floor
0001	Room Reference - by floor
0000	Door Reference - by floor

RIBA Chartered Practice

1 Hopfield Chase, Danbury, Essex, CO14 4EG, 01438 226292, 07973 835057