




**A TOWER COURT ELEVATION AS PROPOSED**  
Scale: 1:100



**B MONMOUTH STREET ELEVATION AS PROPOSED**  
Scale: 1:100

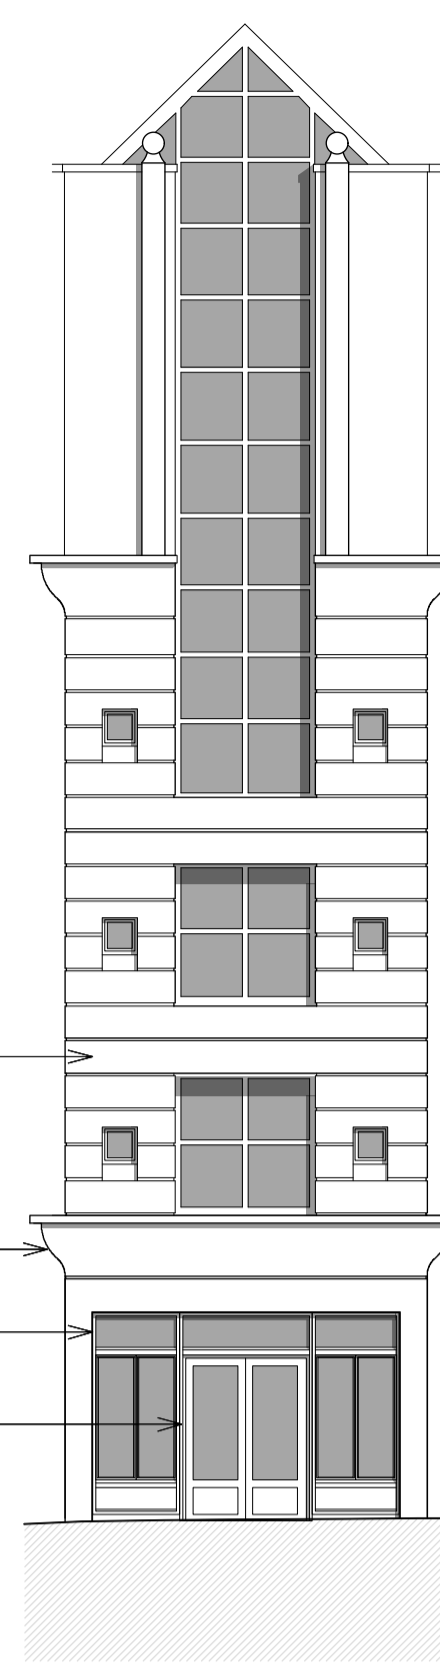

**C CORNER ELEVATION AS PROPOSED**  
Scale: 1:100



**D EARLAM STREET ELEVATION AS PROPOSED**  
Scale: 1:100

**PROPOSED MATERIALS**

- 1. SMOOTH-TROWELED FINISH SAND-CEMENT RENDER PAINTED MID-GREY
- 2. CLEAR FINISHED HARDWOOD SHOP FRONT GLAZING AND DOORS
- 3. ASHLAR CAST BATH STONE CORNICE TO MATCH EXISTING DETAILS

**EXISTING MATERIALS**

- 4. ASHLAR CAST BATH STONE TO UPPER LEVELS
- 5. RED FACING BRICKWORK
- 6. DARK STAINED HARDWOOD ENTRANCE DOOR & GLAZING

ASHLAR CAST BATH STONE CORNICE TO MATCH EXISTING DETAILS

SMOOTH-TROWELED FINISH SAND-CEMENT RENDER PAINTED MID-GREY


CLEAR FINISHED HARDWOOD SHOP FRONT GLAZING AND DOORS

EXISTING ASHLAR CAST BATH STONE TO UPPER LEVELS


ASHLAR CAST BATH STONE CORNICE TO MATCH EXISTING DETAILS

SMOOTH-TROWELED FINISH SAND-CEMENT RENDER PAINTED MID-GREY

CLEAR FINISHED HARDWOOD SHOP FRONT GLAZING AND DOORS

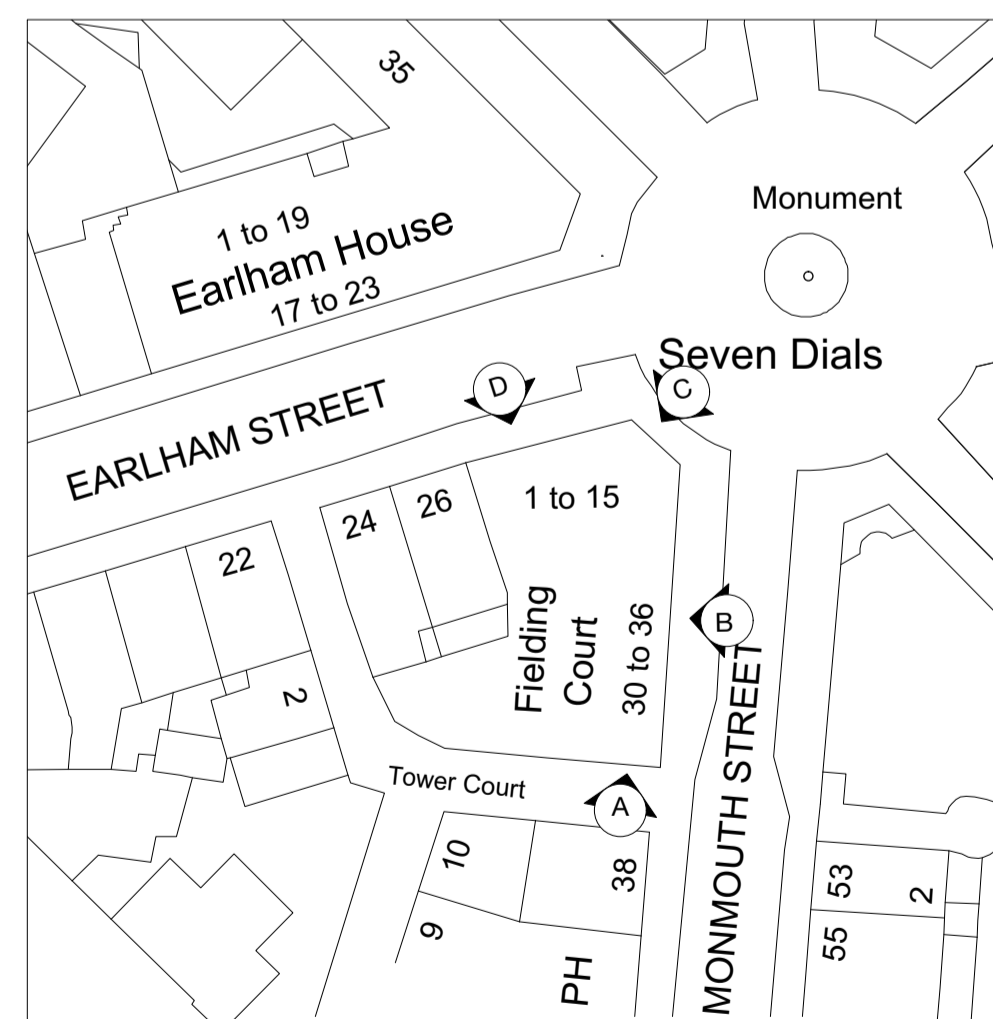

**0 SEVEN DIALS KEY PLAN**  
Scale: 1:500

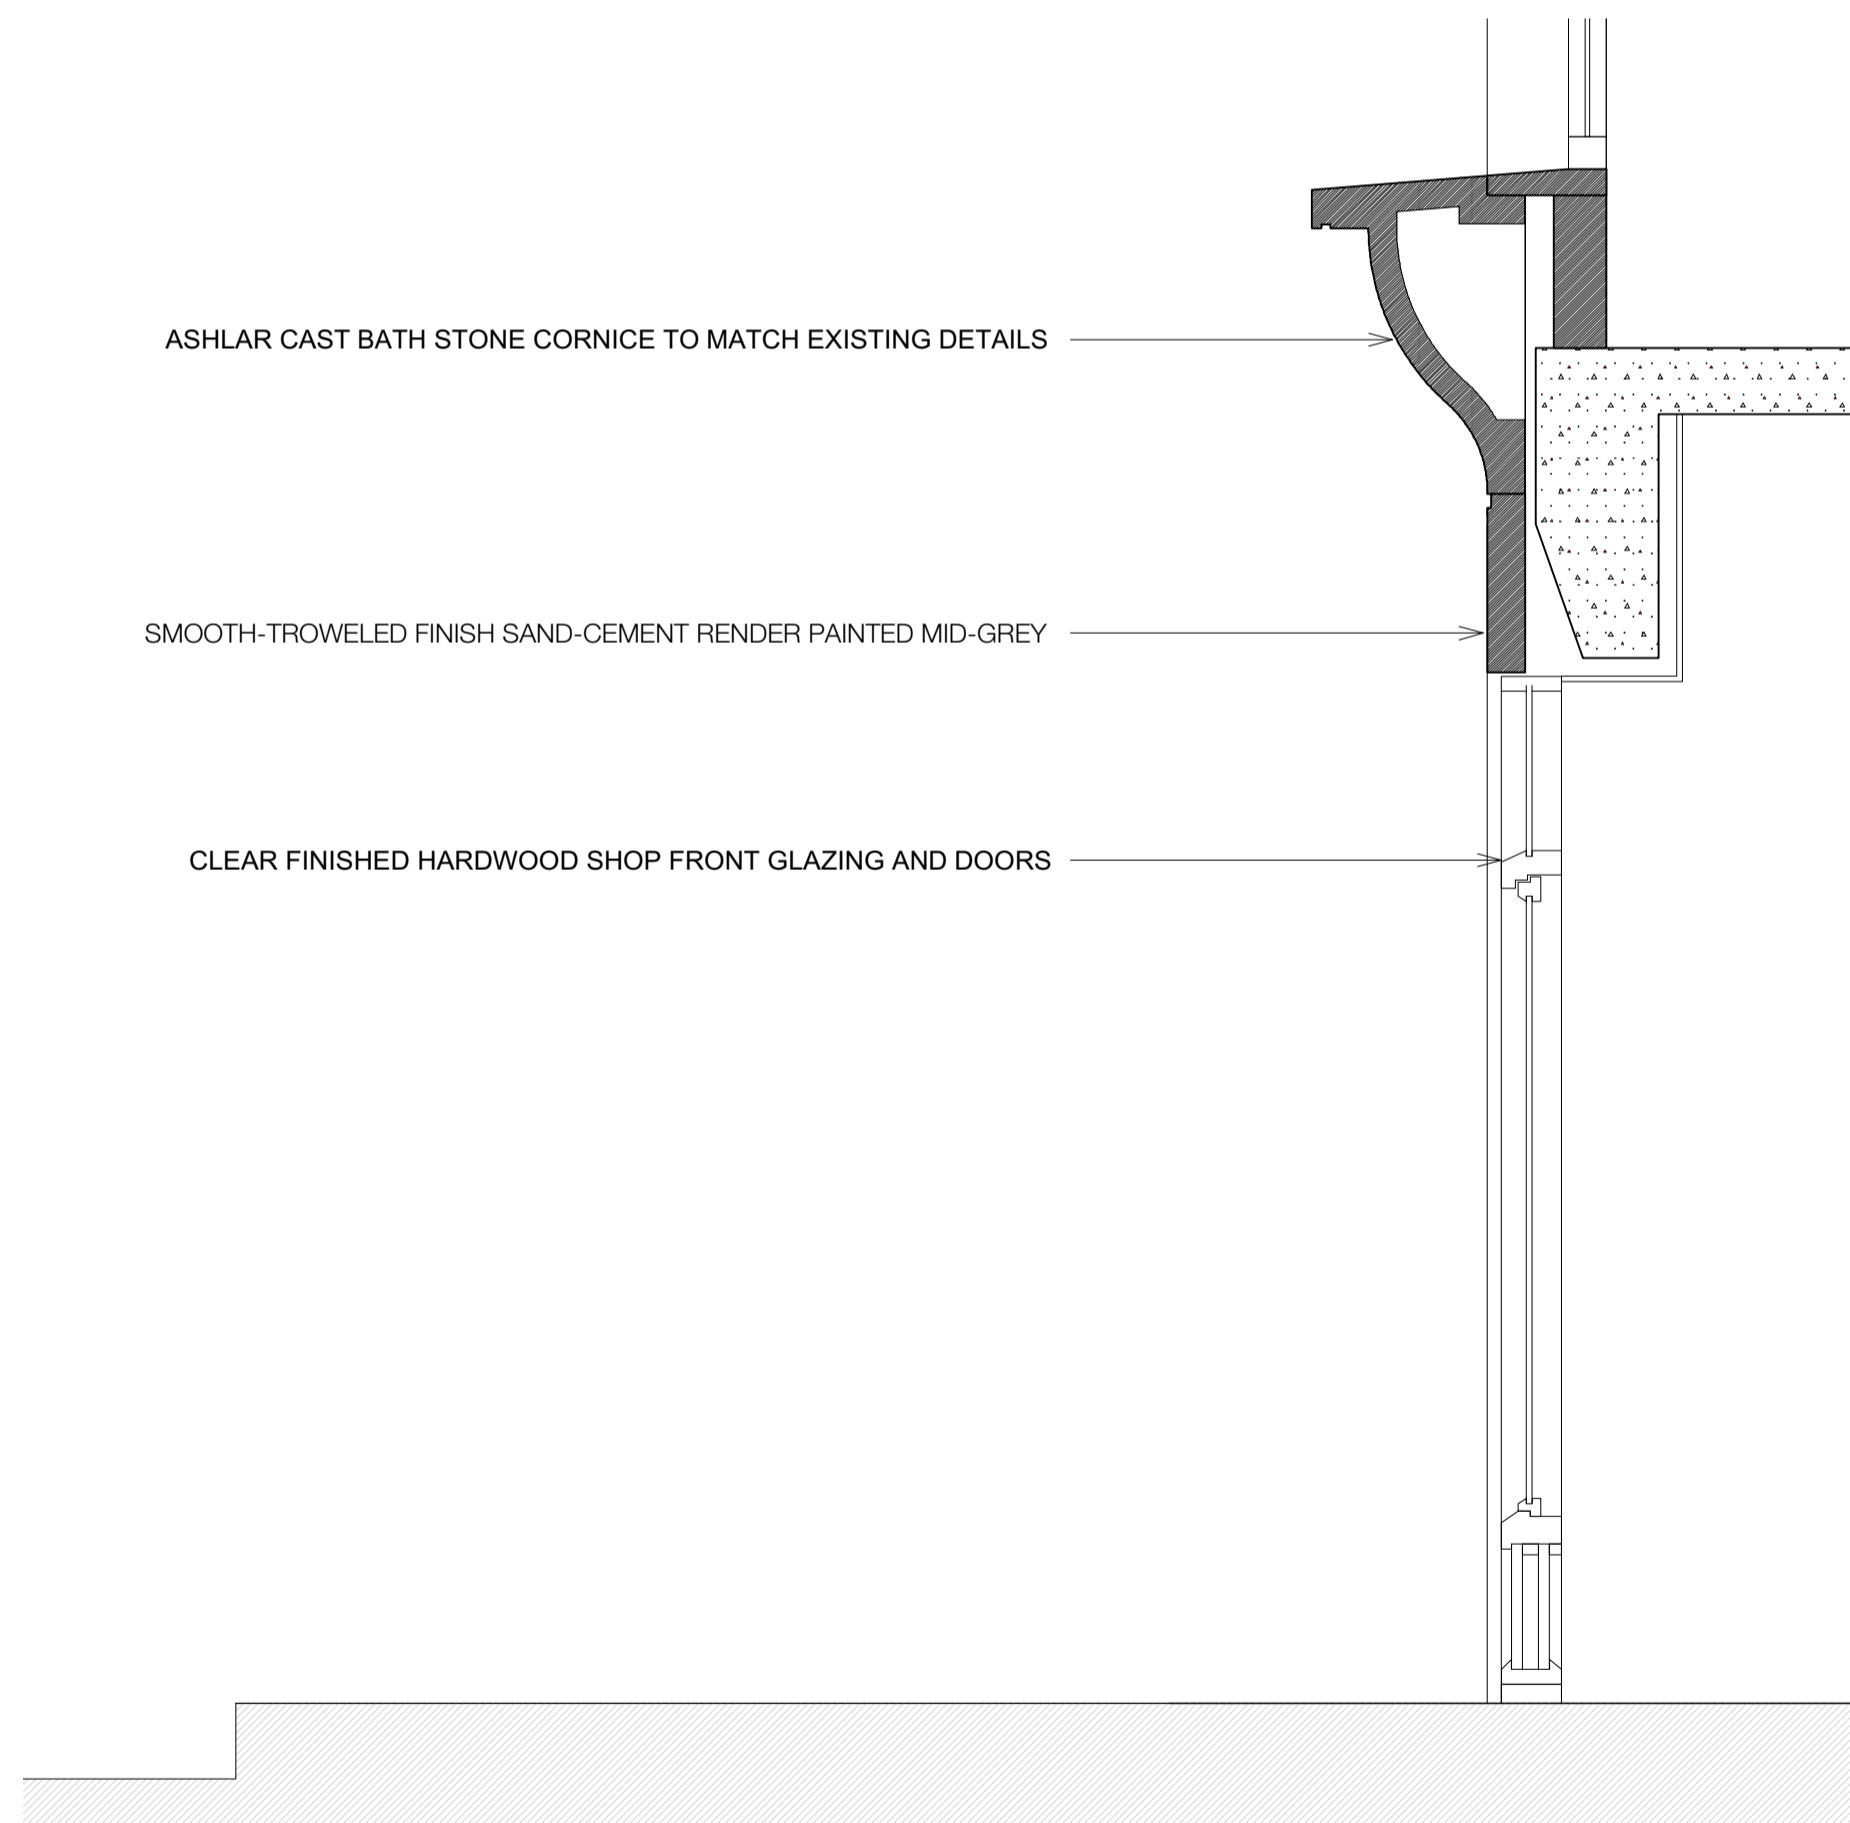

**E TYPICAL SHOP FRONT SECTION DETAIL AS PROPOSED**  
Scale: 1:20



**F TYPICAL SHOP FRONT ELEVATION DETAIL AS PROPOSED**  
Scale: 1:20

**NOTES:**  
ALL WORK TO BE CARRIED OUT IN ACCORDANCE WITH THE BUILDING REGULATIONS 2010 AND SUBSEQUENT AMENDMENTS AND TO THE SATISFACTION OF THE BUILDING CONTROL OFFICER OR APPROVED INSPECTOR. ALL WORK TO BE CARRIED OUT IN A PROFESSIONAL AND WORKMANLIKE MANNER IN ACCORDANCE WITH ALL RELEVANT CODES OF PRACTICE INCLUDING THE BRITISH STANDARDS. MATERIALS USED TO BE THE BEST OF THEIR RESPECTIVE KIND AND FIT FOR PURPOSE. ALL MATERIALS TO BE USED AND FIXED STRICTLY IN ACCORDANCE WITH MANUFACTURER'S RECOMMENDATIONS.  
THE CONTRACTOR IS RESPONSIBLE FOR CHECKING ALL DIMENSIONS ON SITE PRIOR TO COMMENCEMENT AND NOTIFY THE ARCHITECT IMMEDIATELY OF ANY DISCREPANCY. IF IN DOUBT ASK. DO NOT SCALE FROM THIS DRAWING. USE FIGURED DIMENSIONS ONLY. THIS DRAWING IS TO BE READ IN CONJUNCTION WITH ALL OTHER CONTRACT DOCUMENTS INCLUDING DRAWINGS, SCHEDULES & SPECIFICATIONS AND INFORMATION PROVIDED BY OTHER CONSULTANTS AND SPECIALISTS.  
INCONSISTENCIES, ERRORS AND OMISSIONS FOUND WITHIN THESE DOCUMENTS ARE TO BE NOTIFIED IMMEDIATELY TO THE ARCHITECT. ALL DRAWINGS WITHIN THIS PACKAGE ARE THE COPYRIGHT OF MERRETT HOUMOLLER LTD. THEY MAY NOT BE COPIED OR DISCLOSED TO ANY THIRD PARTY FOR ANY PURPOSE EXCEPT AS AUTHORISED IN WRITING BY MERRETT HOUMOLLER LTD.

Revision:  
14/12/2016 Initial Issue. Issued for Planning

**Merrett Houmøller**  
105 Southgate Road  
London  
N1 3JS  
  
www.merretthoumoller.com  
t: +44 (0) 2081 333 622

Drawing Status	PLANNING		
Project Title	Fielding Court Retail		
Drawing Title	Proposed Elevations		
Drawing Number	1607.PL.12	Revision	-
		Scale	1:100 & 1:20 @A1
		Date	Nov 2016