

Contractors are to check all dimensions prior to commencement on site and notify the architect of any errors, omissions, or discrepancies.

TateHindle Limited retain copyright of this drawing. It may not be copied, altered or reproduced in any way without their written authority.



Rev	Description	Date	Checked
00	First Issue	08-02-18	VS
01	Layout Update	26-02-18	VS
02	Layout Update	06-03-18	VS
03	Stage 3 Issue	25-06-18	VS
04	Issue for Planning	03-07-18	VS

Status
For Planning

Client
Wellcome Trust



Project
210 Euston Road

Drawing
Existing Basement Floor Plan

Scale	Drawn	Date	Checked
1:100@A1 (1:200@A3)	VS	01/25/18	SB
Project no.	Drg	Revision	
15077	A - EX(03) - 098	04	

tatehindle

TateHindle Limited
1 Lindsey Street
Smithfield
London EC1A 9HP
T 020 7332 4850
mail@tatehindle.co.uk
www.tatehindle.co.uk

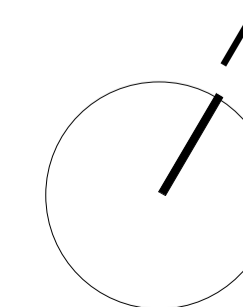 

Contractors are to check all dimensions prior to commencement on site and notify the architect of any errors, omissions, or discrepancies.

TateHindle Limited retain copyright of this drawing. It may not be copied, altered or reproduced in any way without their written authority.



Rev	Description	Date	Checked
00	First Issue	08-02-18	VS
01	Layout Update	26-02-18	VS
02	Layout Update	06-03-18	VS
03	Stage 3 Issue	25-06-18	VS
04	Issue for Planning	03-07-18	VS

For Planning

Client
Wellcome Trust



Project
210 Euston Road

Drawing
Existing Lower Ground Plan

Scale	Drawn	Date	Checked
1:100@A1 (1:200@A3)	VS	01/25/18	SB
Project no.	Dwg	Revision	
15077	A - EX(03) - 099	04	

tatehindle

TateHindle Limited
1 Lindsey Street
Smithfield
London EC1A 9HP
T 020 7332 4850
mail@tatehindle.co.uk
www.tatehindle.co.uk

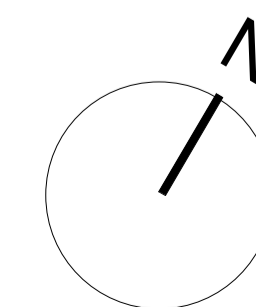 

Contractors are to check all dimensions prior to commencement on site and notify the architect of any errors, omissions, or discrepancies.

TateHindle Limited retain copyright of this drawing. It may not be copied, altered or reproduced in any way without their written authority.



Rev	Description	Date	Checked
00	First Issue	08-02-18	VS
01	Layout Update	26-02-18	VS
02	Layout Update	06-03-18	VS
03	Stage 3 Issue	25-06-18	VS
04	Issue for Planning	03-07-18	VS

Status
For Planning

Client
Wellcome Trust

Project
210 Euston Road

Drawing
Existing Ground Floor Plan

Scale	Drawn	Date	Checked
1:100@A1 (1:200@A3)	VS	01/23/18	SB
Project no.	Drg	Revision	
15077	A - EX(03) - 100	04	

tatehindle

TateHindle Limited
1 Lindsey Street
Smithfield
London EC1A 9HP
T 020 7332 4850
mail@tatehindle.co.uk
www.tatehindle.co.uk

Contractors are to check all dimensions prior to commencement on site and notify the architect of any errors, omissions, or discrepancies.

TateHindle Limited retain copyright of this drawing. It may not be copied, altered or reproduced in any way without their written authority.



Rev	Description	Date	Checked
00	First Issue	08-02-18	VS
01	Layout Update	26-02-18	VS
02	Layout Update	06-03-18	VS
03	Stage 3 Issue	25-06-18	VS
04	Issue for Planning	03-07-18	VS

Status

For Planning

Client

Wellcome Trust

Project

210 Euston Road

Drawing



Existing First Floor Plan

Scale	Drawn	Date	Checked
1:100@A1 (1:200@A3)	VS	01/23/18	SB

Project no.	Drg	Revision
15077	A - EX(03) - 101	04

tatehindle

TateHindle Limited
1 Lindsey Street
Smithfield
London EC1A 9HP
T 020 7332 4850
mail@tatehindle.co.uk
www.tatehindle.co.uk

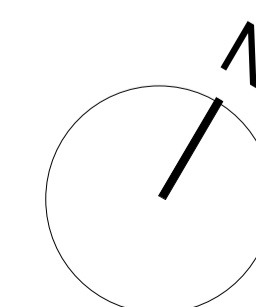 

Contractors are to check all dimensions prior to commencement on site and notify the architect of any errors, omissions, or discrepancies.

TateHindle Limited retain copyright of this drawing. It may not be copied, altered or reproduced in any way without their written authority.



Rev	Description	Date	Checked
00	First Issue	08-02-18	VS
01	Layout Update	26-02-18	VS
02	Layout Update	06-03-18	VS
03	Stage 3 Issue	25-06-18	VS
04	Issue for Planning	03-07-18	VS

Status
For Planning

Client
Wellcome Trust



Project
210 Euston Road

Drawing
Existing Second Floor Plan

Scale	Drawn	Date	Checked
1:100@A1 (1:200@A3)	VS	01/23/18	SB
Project no.	Drg	Revision	
15077	A - EX(03) - 102	04	

tatehindle

TateHindle Limited
1 Lindsey Street
Smithfield
London EC1A 9HP
T 020 7332 4850
mail@tatehindle.co.uk
www.tatehindle.co.uk

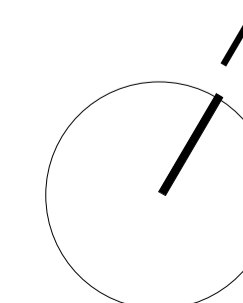 

Contractors are to check all dimensions prior to commencement on site and notify the architect of any errors, omissions, or discrepancies.

TateHindle Limited retain copyright of this drawing. It may not be copied, altered or reproduced in any way without their written authority.



Rev	Description	Date	Checked
00	First Issue	08-02-18	VS
01	Layout Update	26-02-18	VS
02	Layout Update	06-03-18	VS
03	Stage 3 Issue	25-06-18	VS
04	Issue for Planning	03-07-18	VS

Status
For Planning

Client
Wellcome Trust



Project
210 Euston Road

Drawing
Existing Third Floor Plan

Scale	Drawn	Date	Checked
1:100@A1 (1:200@A3)	VS	01/23/18	SB
Project no.	Drg	Revision	
15077	A - EX(03) - 103	04	

tatehindle

TateHindle Limited
1 Lindsey Street
Smithfield
London EC1A 9HP
T 020 7332 4850
mail@tatehindle.co.uk
www.tatehindle.co.uk

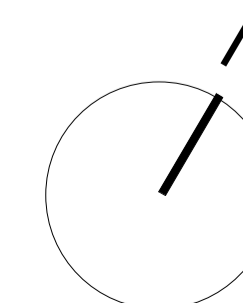 

Contractors are to check all dimensions prior to commencement on site and notify the architect of any errors, omissions, or discrepancies.

TateHindle Limited retain copyright of this drawing. It may not be copied, altered or reproduced in any way without their written authority.



NIA Existing

	24.88 m ²
	80.79 m ²
	747.99 m ²

Rev	Description	Date	Checked
00	First Issue	08-02-18	VS
01	Layout Update	26-02-18	VS
02	Layout Update	06-03-18	VS
03	Stage 3 Issue	25-06-18	VS
04	Issue for Planning	03-07-18	VS

Status
For Planning

Client
Wellcome Trust



Project
210 Euston Road

Drawing
Existing Fourth Floor Plan

Scale	Drawn	Date	Checked
1:100@A1 (1:200@A3)	VS	01/23/18	SB
Project no.	Drg	Revision	
15077	A - EX(03) - 104	04	


tatehindle

TateHindle Limited
1 Lindsey Street
Smithfield
London EC1A 9HP
T 020 7332 4850
mail@tatehindle.co.uk
www.tatehindle.co.uk

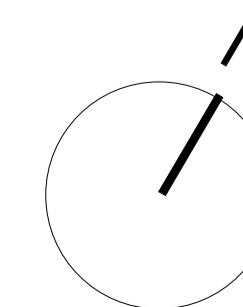 

Contractors are to check all dimensions prior to commencement on site and notify the architect of any errors, omissions, or discrepancies.

TateHindle Limited retain copyright of this drawing. It may not be copied, altered or reproduced in any way without their written authority.

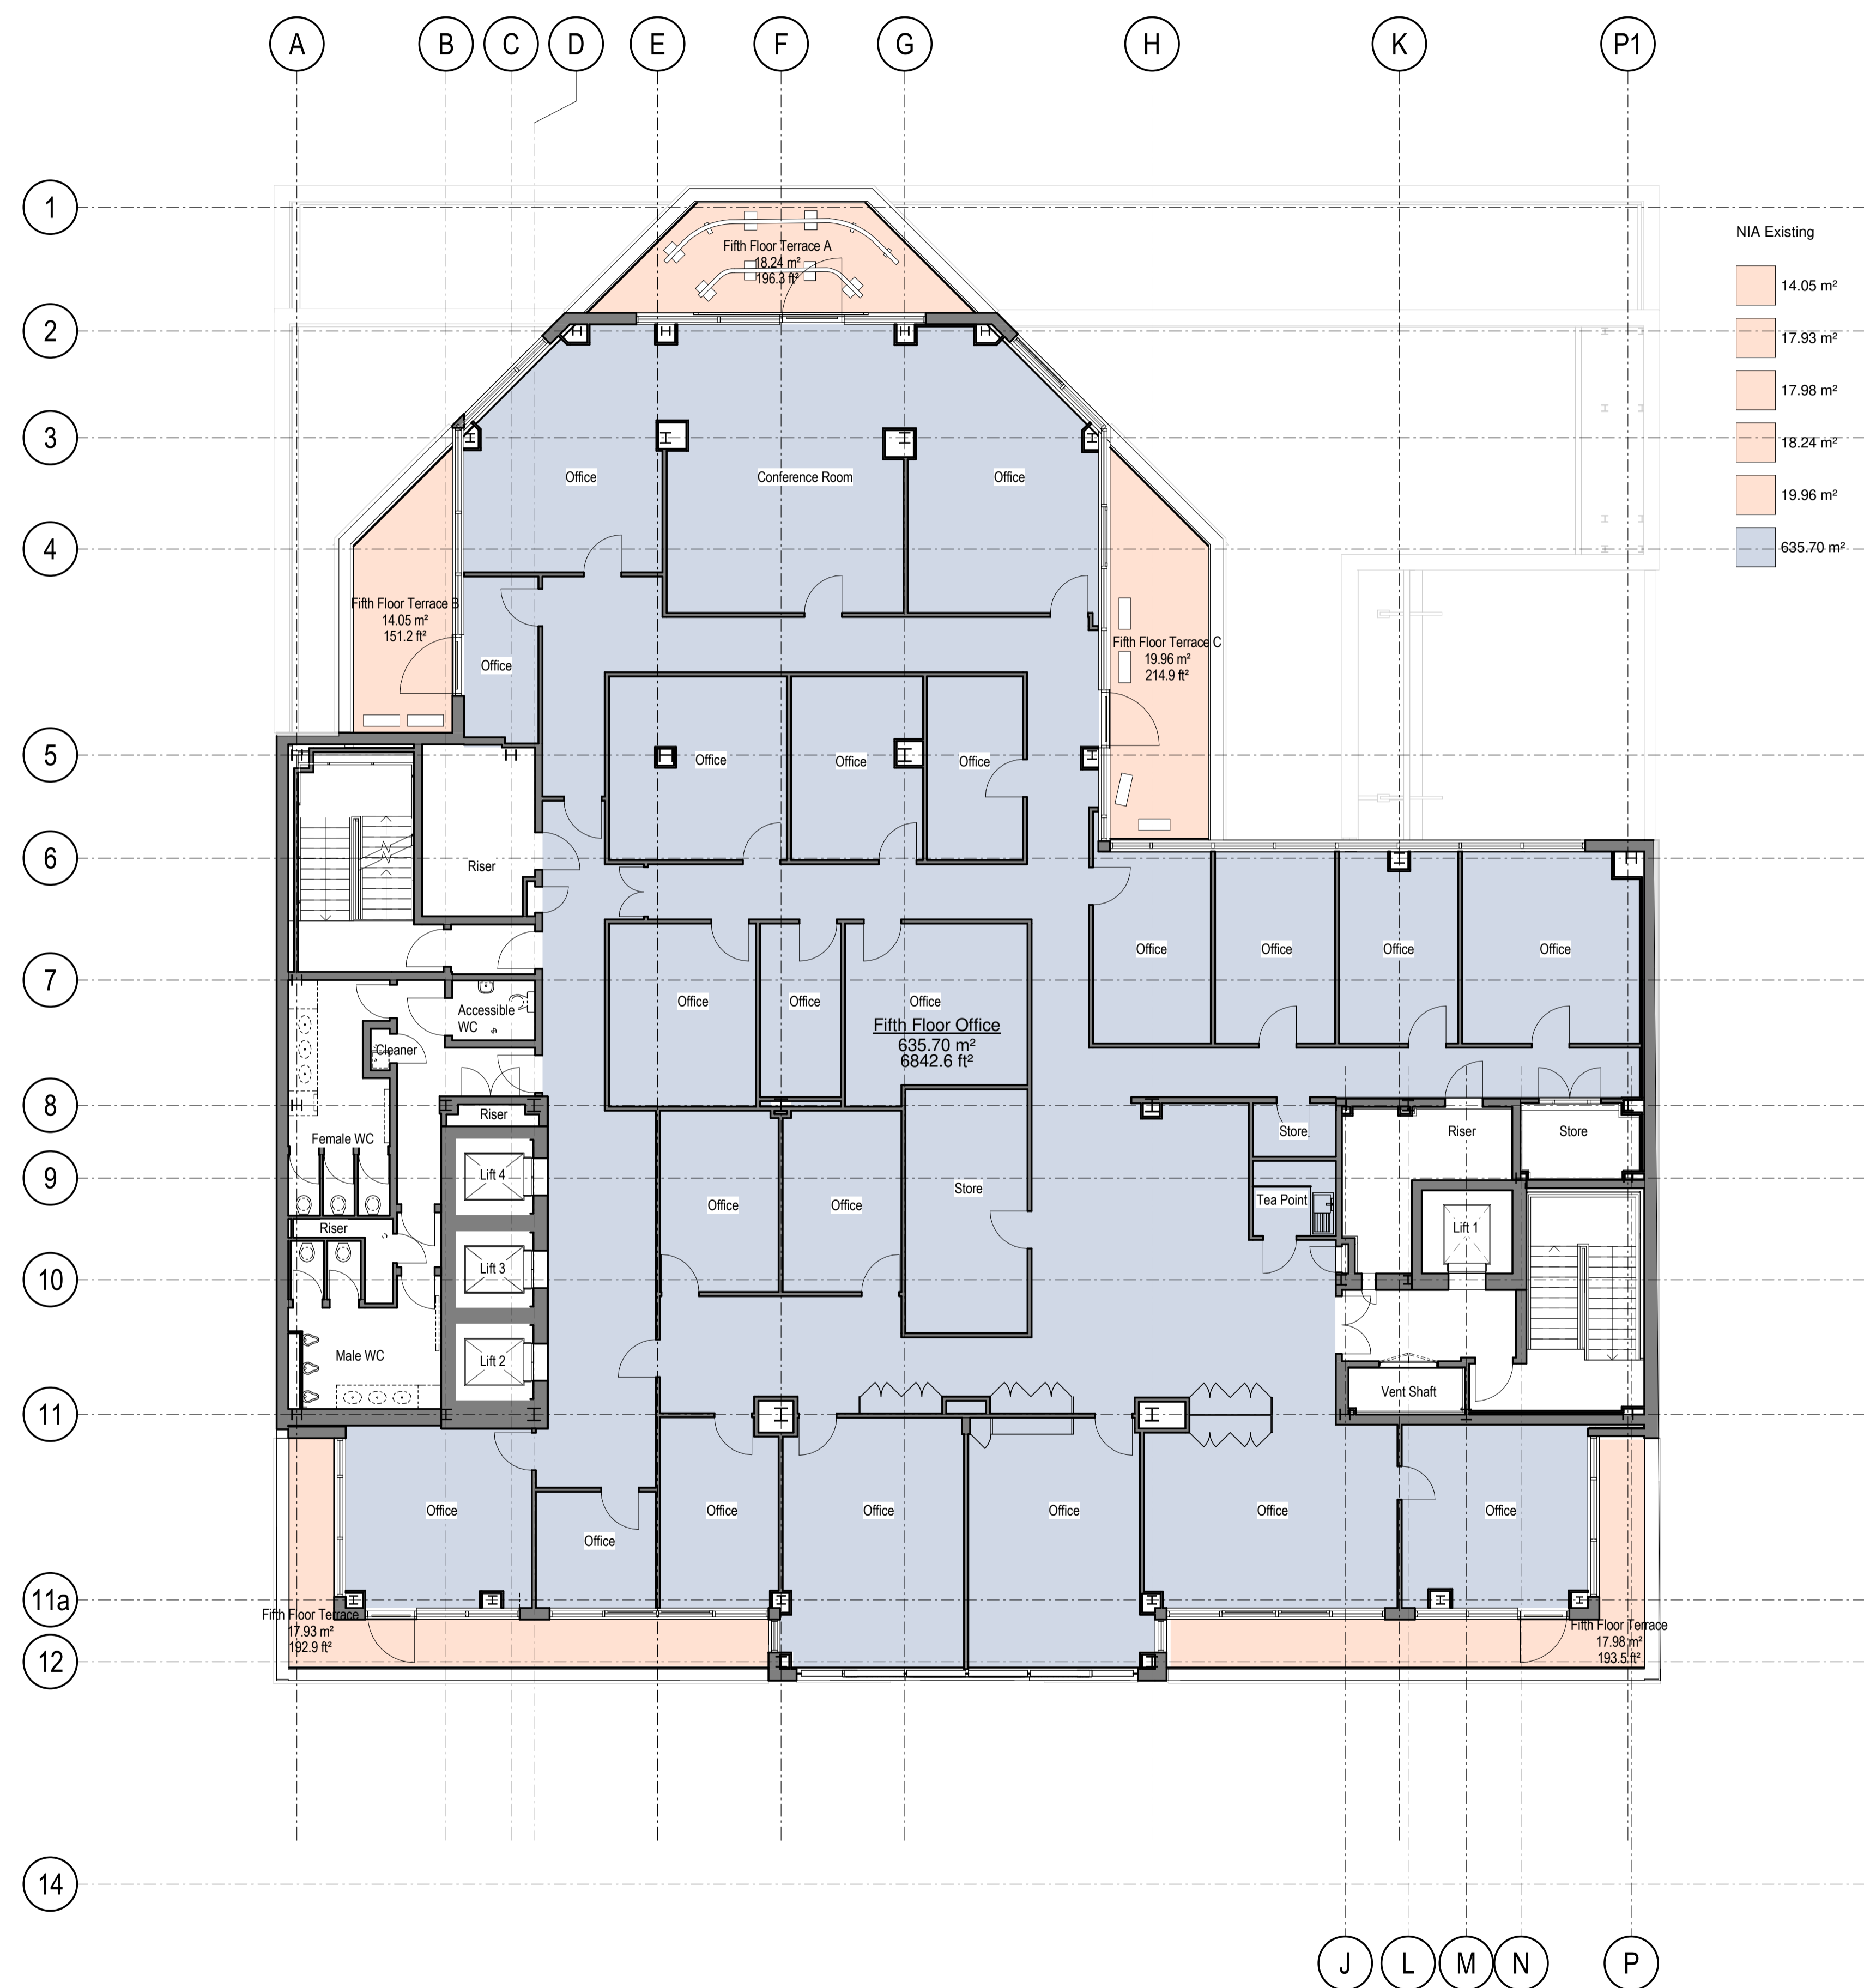

Rev	Description	Date	Checked
00	First Issue	08-02-18	VS
01	Layout Update	26-02-18	VS
02	Layout Update	06-03-18	VS
03	Stage 3 Issue	25-06-18	VS
04	Issue for Planning	03-07-18	VS

Status
For Planning

Client
Wellcome Trust



Project
210 Euston Road

Drawing
Existing Fifth Floor Plan

Scale	Drawn	Date	Checked
1:100@A1 (1:200@A3)	VS	01/23/18	SB
Project no.	Drg	Revision	
15077	A - EX(03) - 105	04	


tatehindle

TateHindle Limited
1 Lindsey Street
Smithfield
London EC1A 9HP
T 020 7332 4850
mail@tatehindle.co.uk
www.tatehindle.co.uk

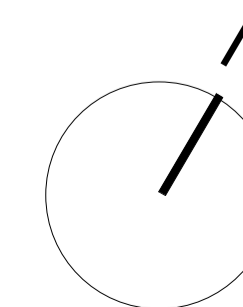 

Contractors are to check all dimensions prior to commencement on site and notify the architect of any errors, omissions, or discrepancies.

TateHindle Limited retain copyright of this drawing. It may not be copied, altered or reproduced in any way without their written authority.

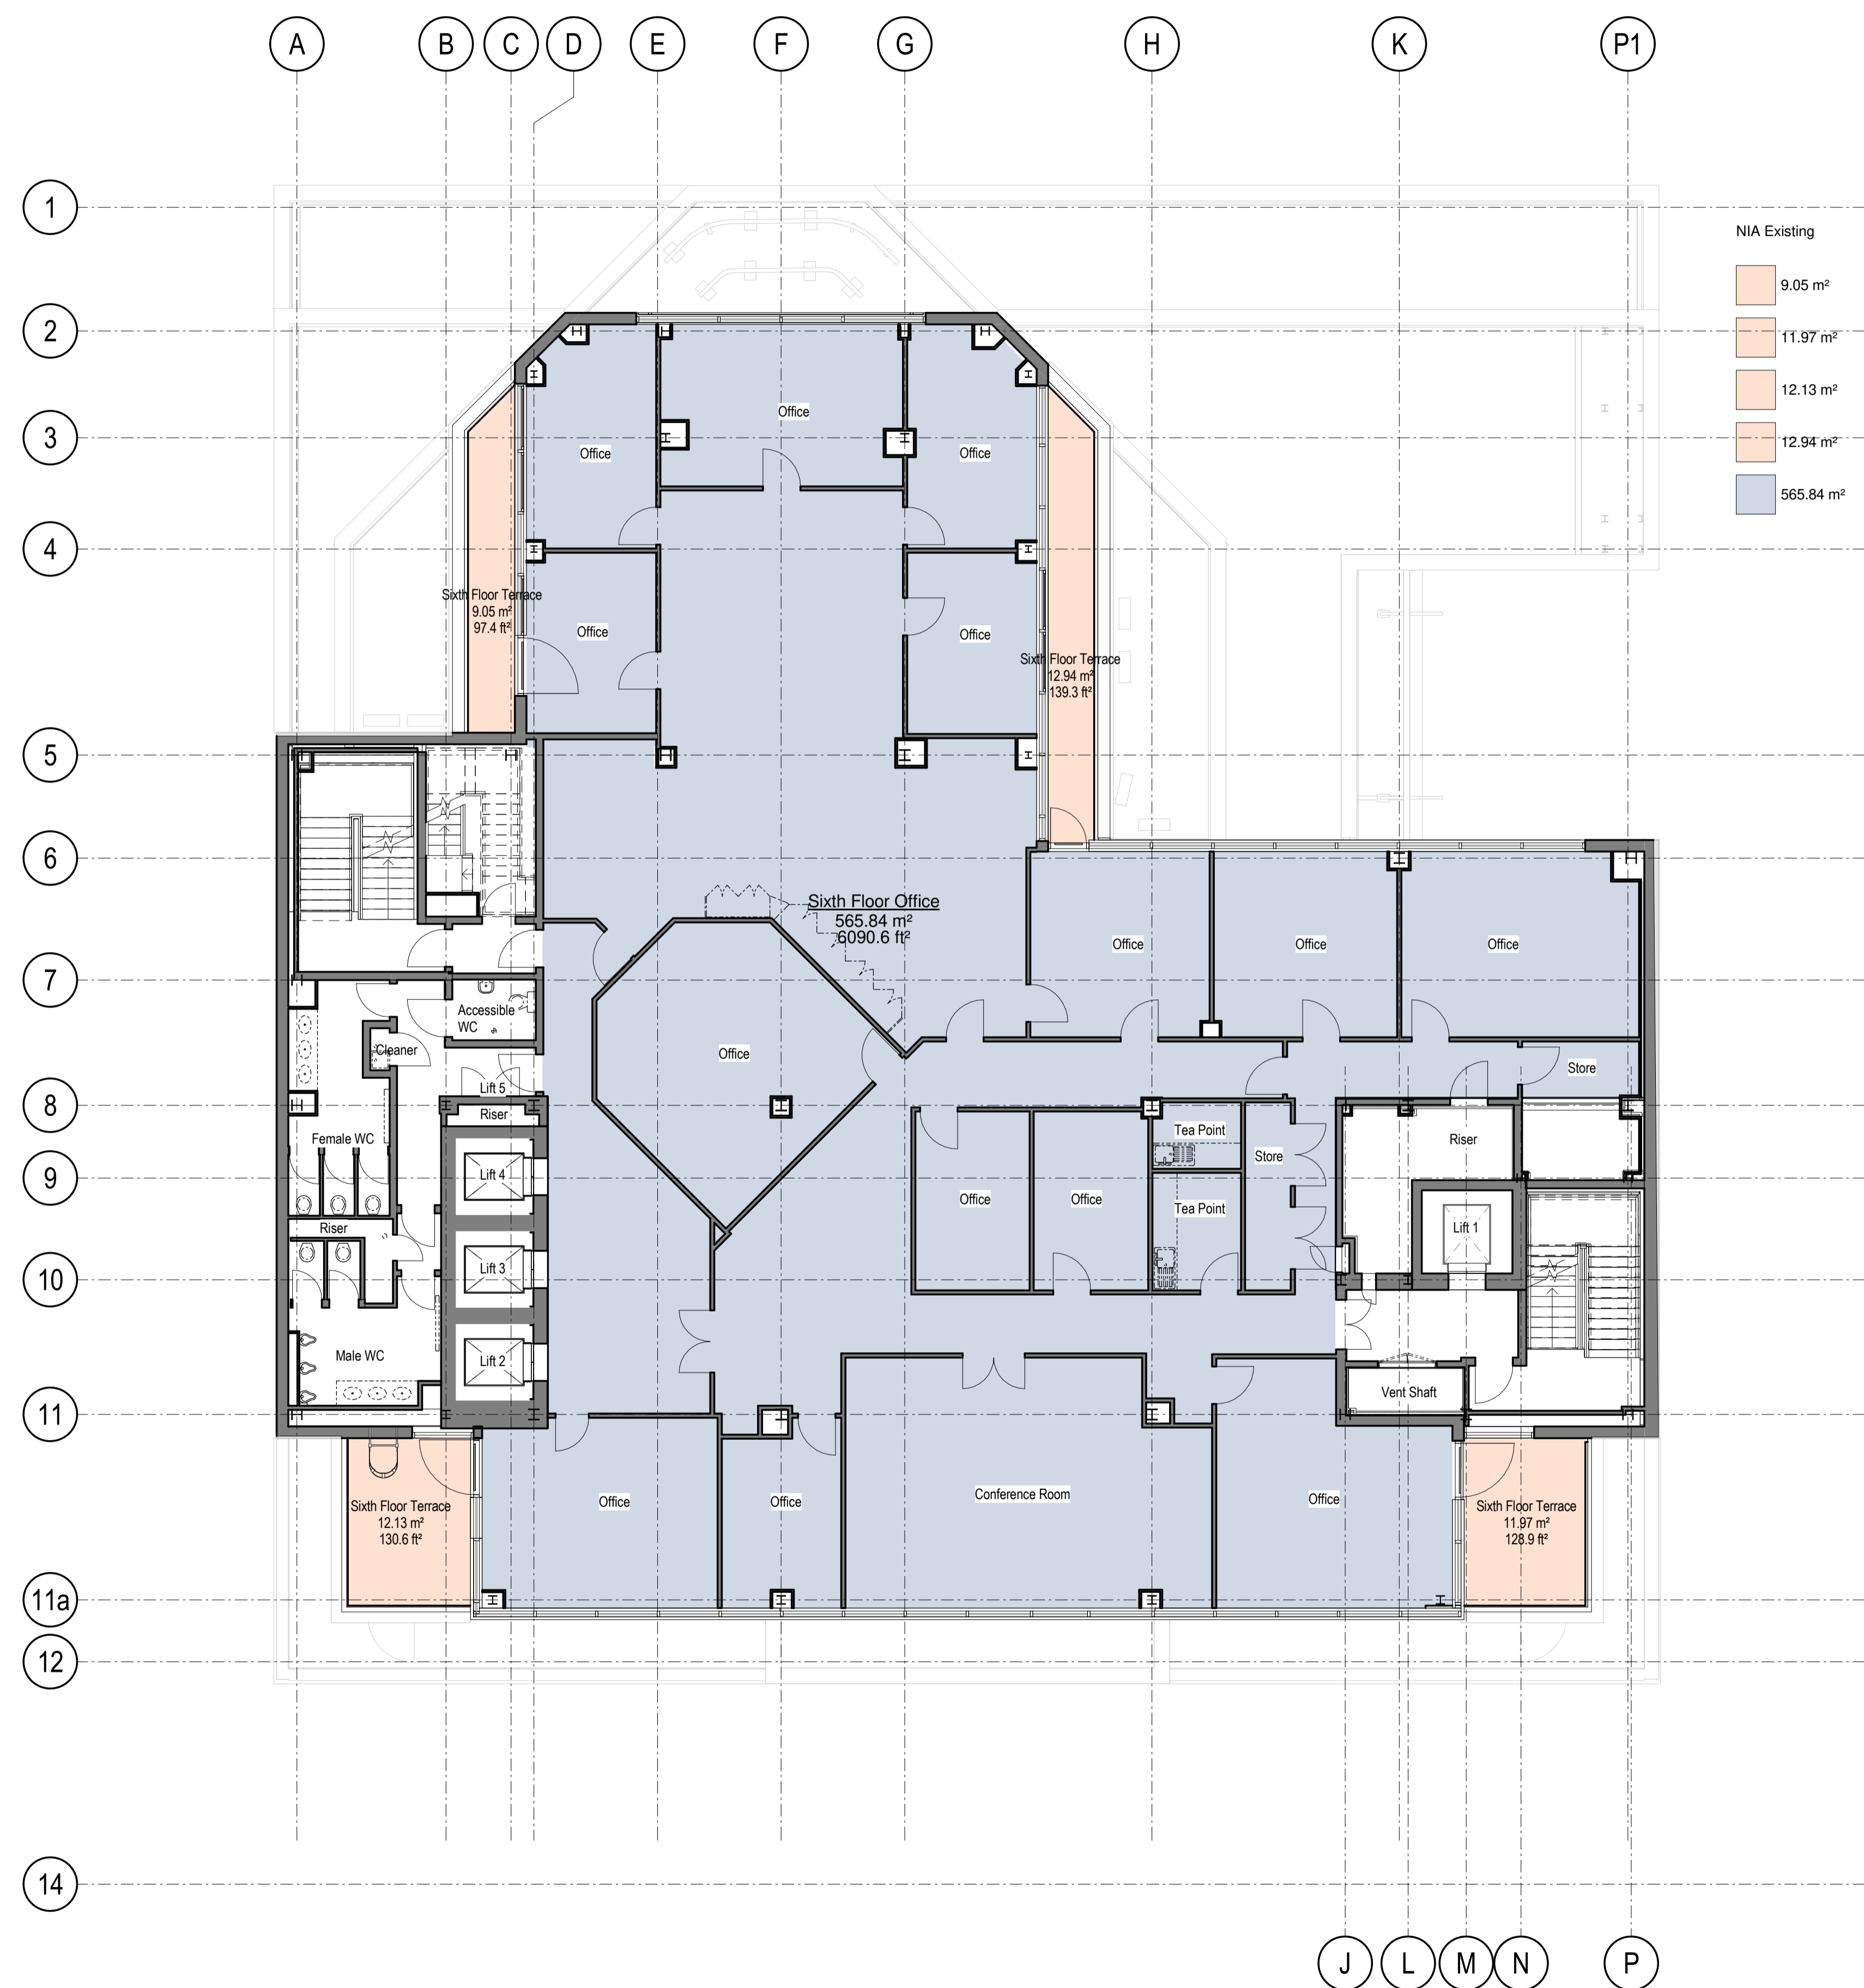

Rev	Description	Date	Checked
00	First Issue	08-02-18	VS
01	Layout Update	26-02-18	VS
02	Layout Update	06-03-18	VS
03	Stage 3 Issue	25-06-18	VS
04	Issue for Planning	03-07-18	VS

Status
For Planning

Client
Wellcome Trust



Project
210 Euston Road

Drawing
Existing Sixth Floor Plan

Scale	Drawn	Date	Checked
1:100@A1 (1:200@A3)	VS	01/23/18	SB
Project no.	Drg	Revision	
15077	A - EX(03) - 106	04	


tatehindle

TateHindle Limited
1 Lindsey Street
Smithfield
London EC1A 9HP
T 020 7332 4850
mail@tatehindle.co.uk
www.tatehindle.co.uk

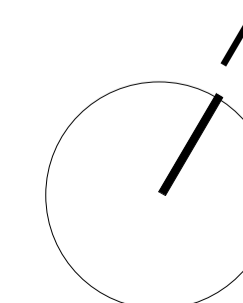 

Contractors are to check all dimensions prior to commencement on site and notify the architect of any errors, omissions, or discrepancies.

TateHindle Limited retain copyright of this drawing. It may not be copied, altered or reproduced in any way without their written authority.

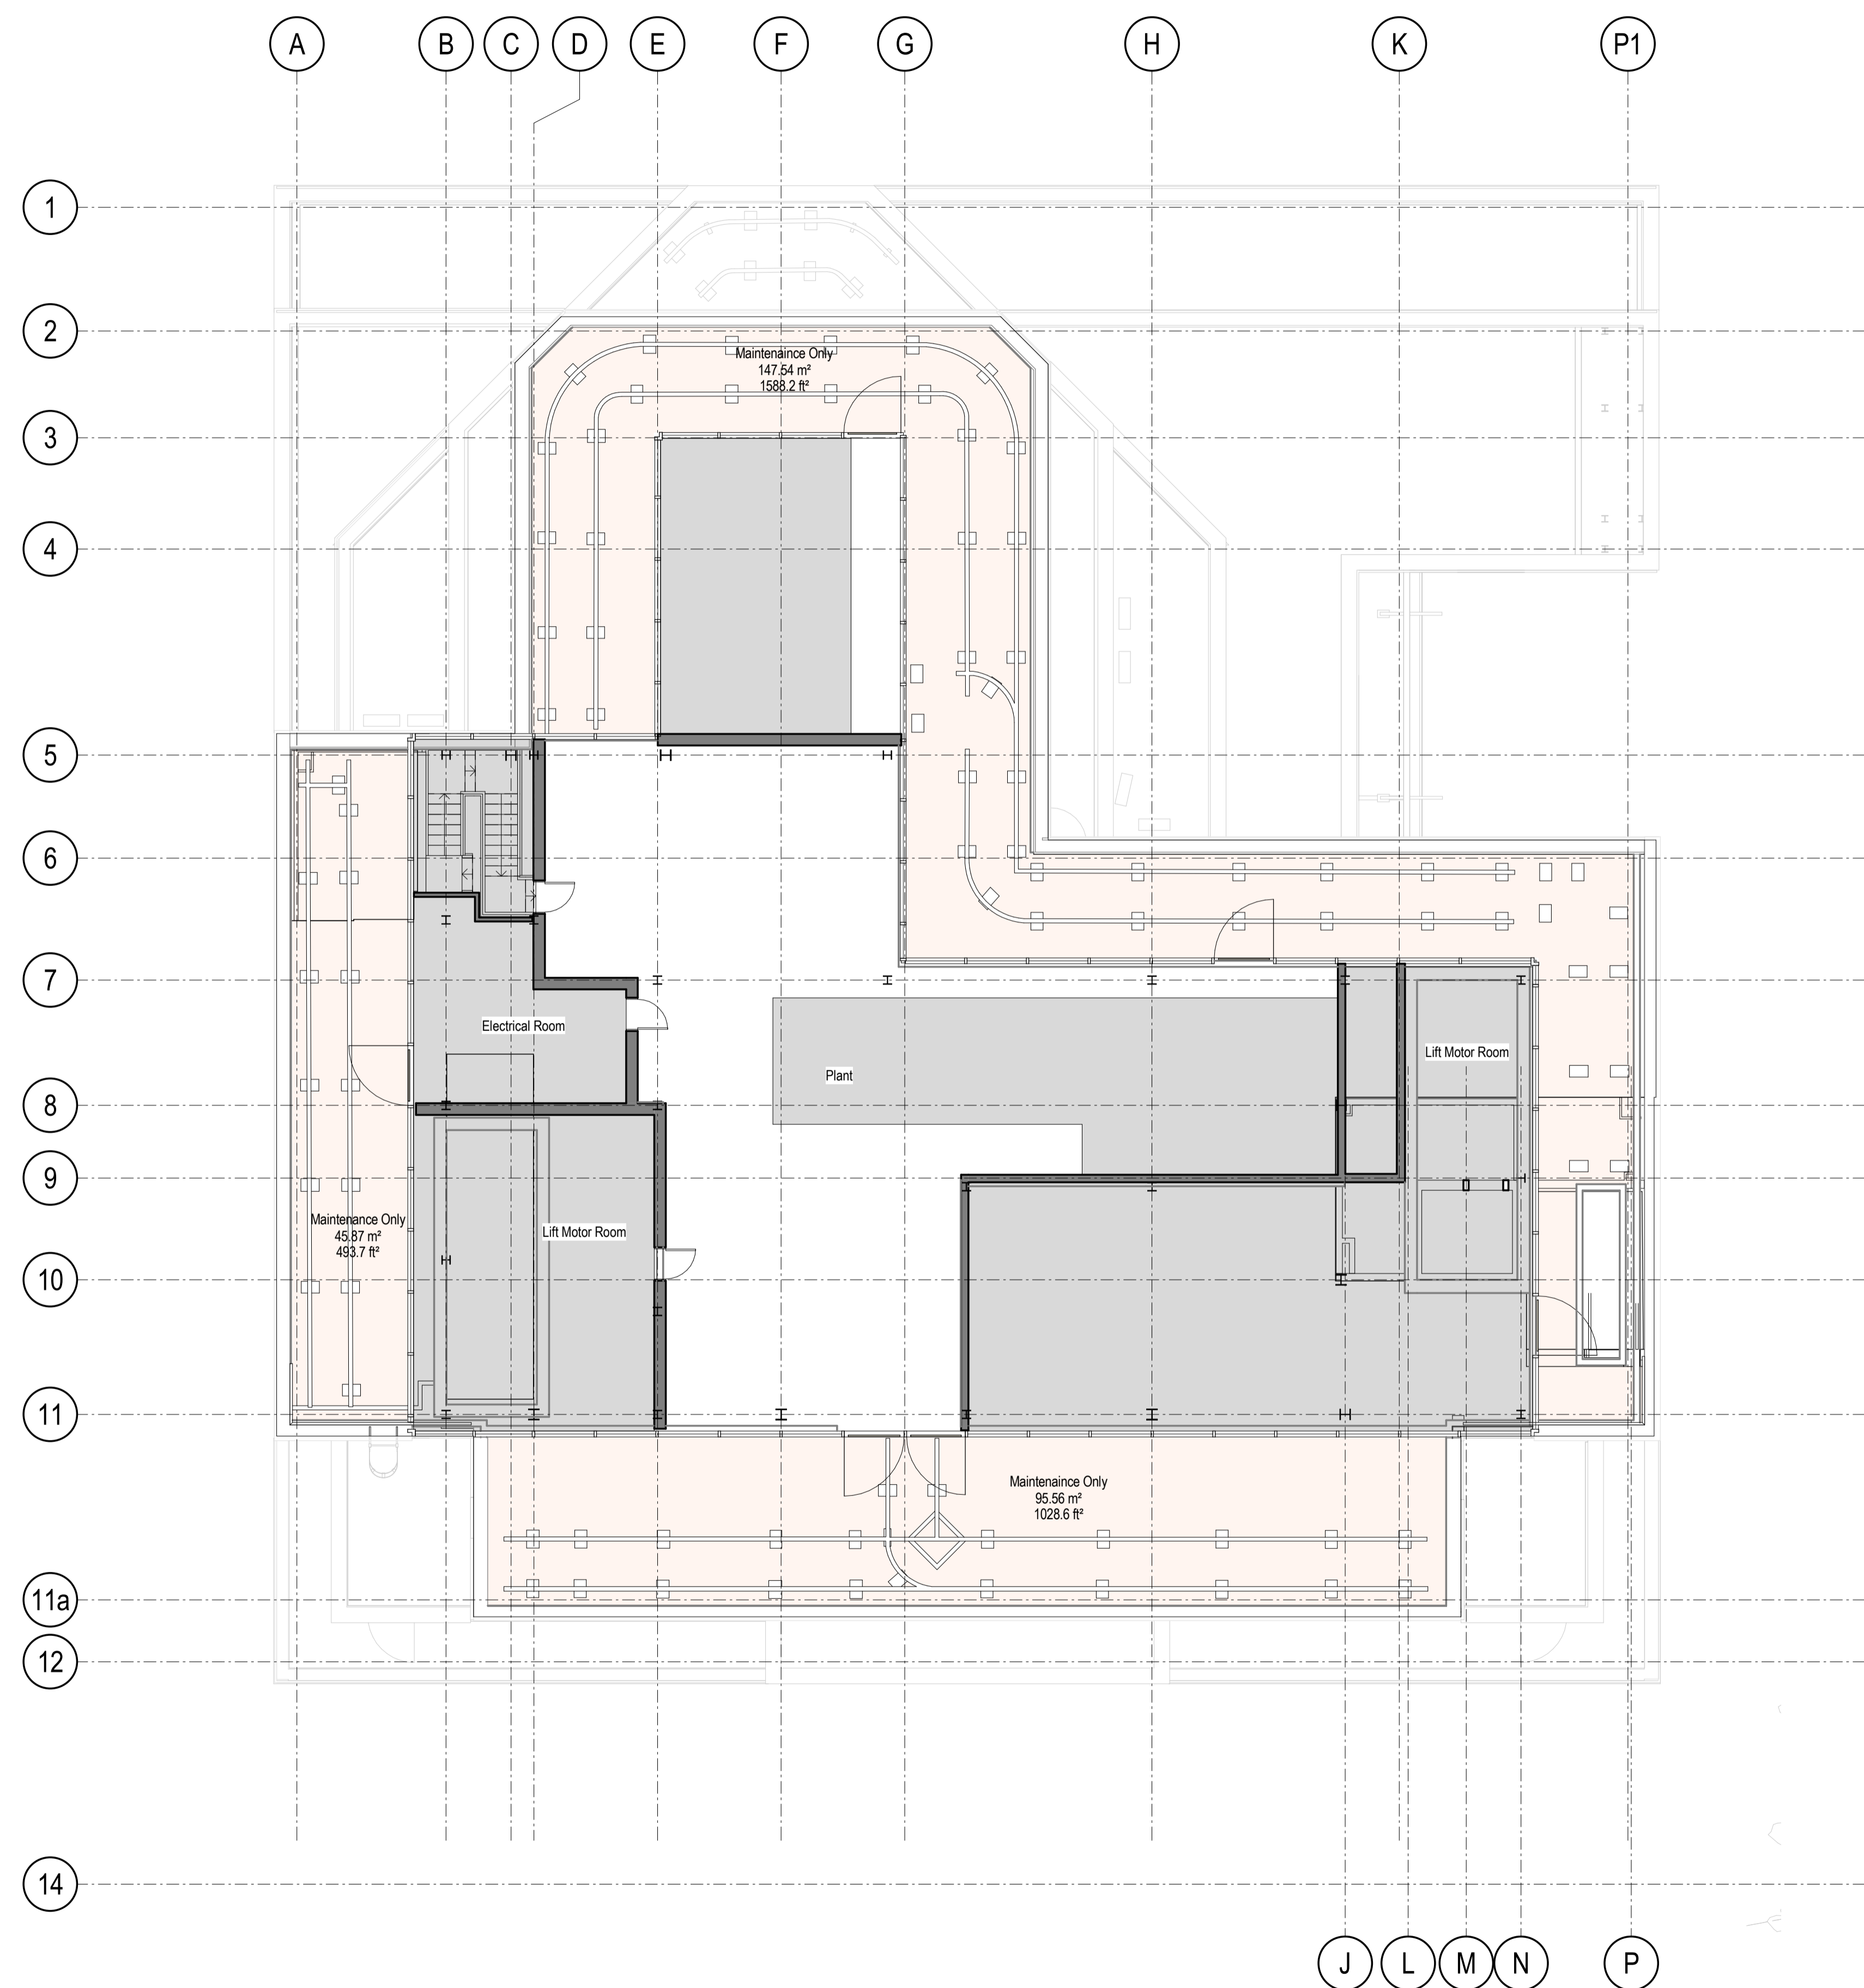

Rev	Description	Date	Checked
00	First Issue	08-02-18	VS
01	Layout Update	26-02-18	VS
02	Layout Update	06-03-18	VS
03	Stage 3 Issue	25-06-18	VS
04	Issue for Planning	03-07-18	VS

Status
For Planning

Client
Wellcome Trust



Project
210 Euston Road

Drawing
Existing Seventh Floor Plan

Scale	Drawn	Date	Checked
1:100@A1 (1:200@A3)	VS	01/23/18	SB
Project no.	Drg	Revision	Checked
15077	A - EX(03) - 107	04	


tatehindle

TateHindle Limited
1 Lindsey Street
Smithfield
London EC1A 9HP
T 020 7332 4850
mail@tatehindle.co.uk
www.tatehindle.co.uk

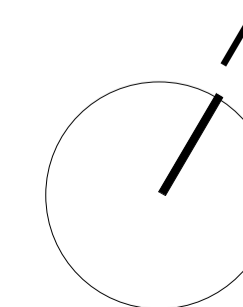 

Contractors are to check all dimensions prior to commencement on site and notify the architect of any errors, omissions, or discrepancies.

TateHindle Limited retain copyright of this drawing. It may not be copied, altered or reproduced in any way without their written authority.

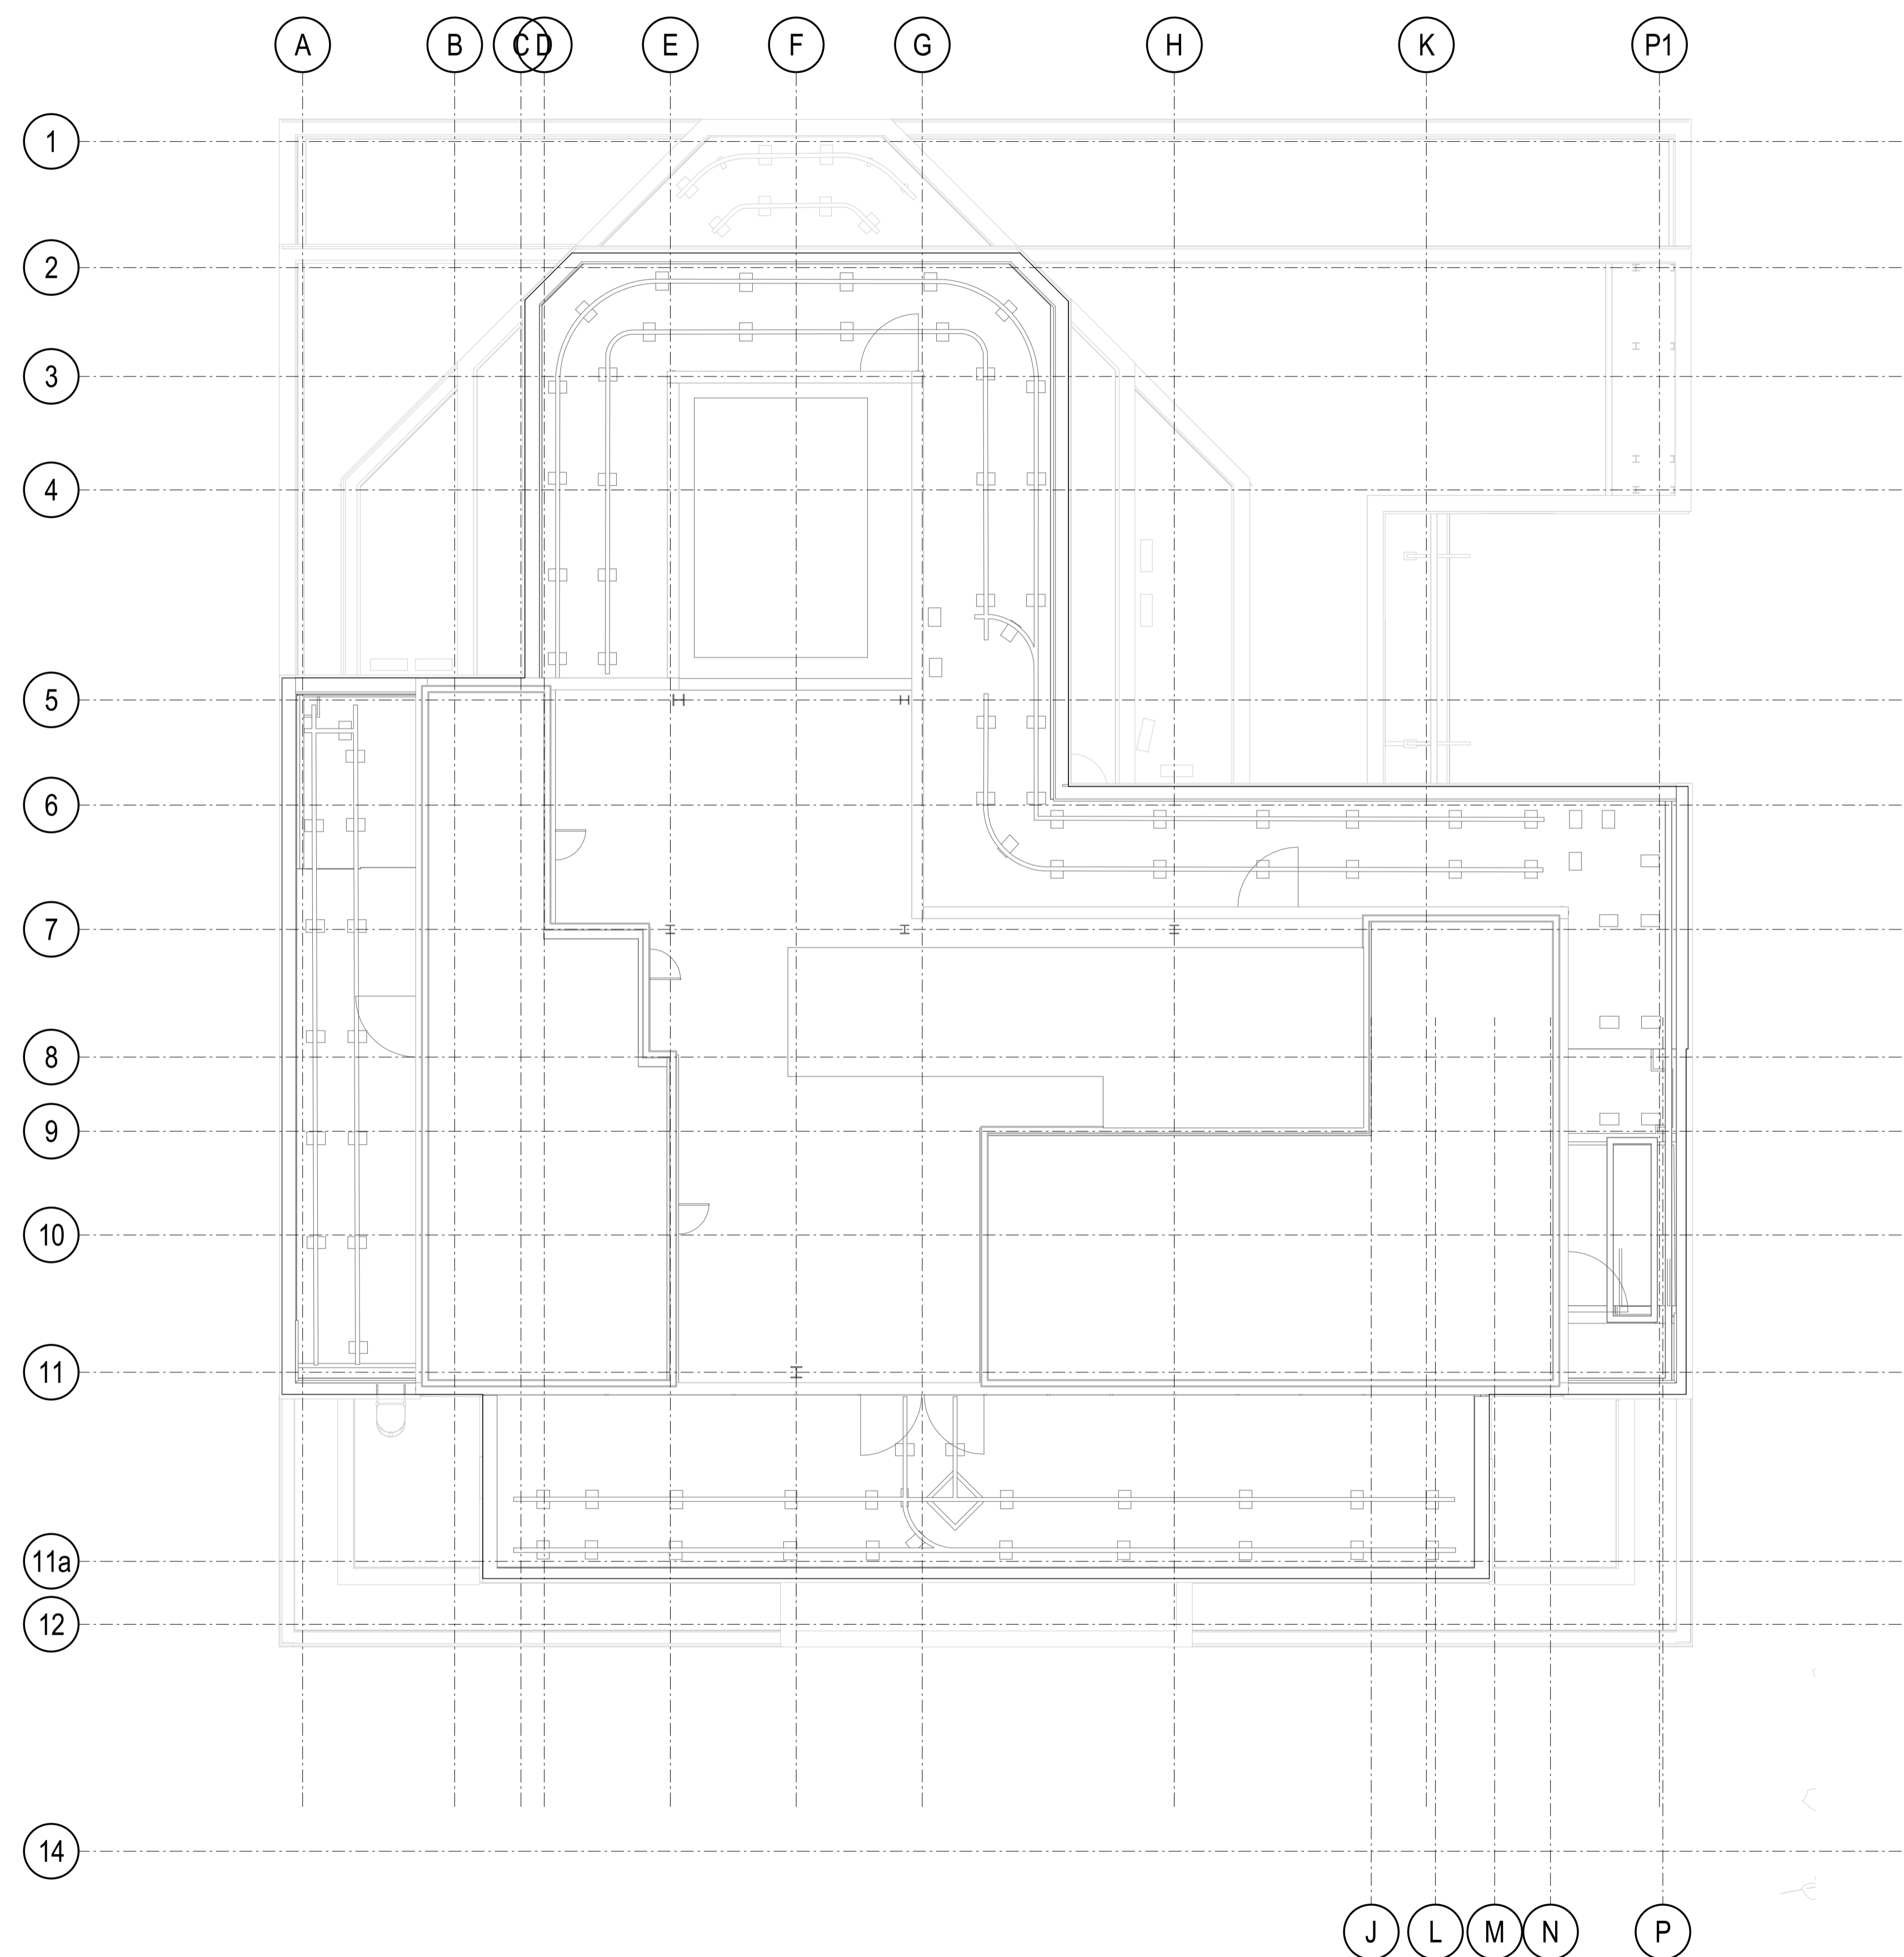

Rev	Description	Date	Checked
00	First Issue	16-02-18	NT
01	Layout Update	26-02-18	VS
02	Layout Update	06-03-18	VS
03	Stage 3 Issue	25-06-18	VS
04	Issue for Planning	03-07-18	VS

Status
For Planning

Client
Wellcome Trust

Project
210 Euston Road

Drawing
Existing Eighth Floor Plan


Scale	Drawn	Date	Checked
1:100@A1 (1:200@A3)	MB	02/16/18	SB
Project no.	Drg	Revision	
15077	A - EX(03) - 108	04	

tatehindle

TateHindle Limited
1 Lindsey Street
Smithfield
London EC1A 9HP
T 020 7332 4850
mail@tatehindle.co.uk
www.tatehindle.co.uk

Contractors are to check all dimensions prior to commencement on site and notify the architect of any errors, omissions, or discrepancies.

TateHindle Limited retain copyright of this drawing. It may not be copied, altered or reproduced in any way without their written authority.

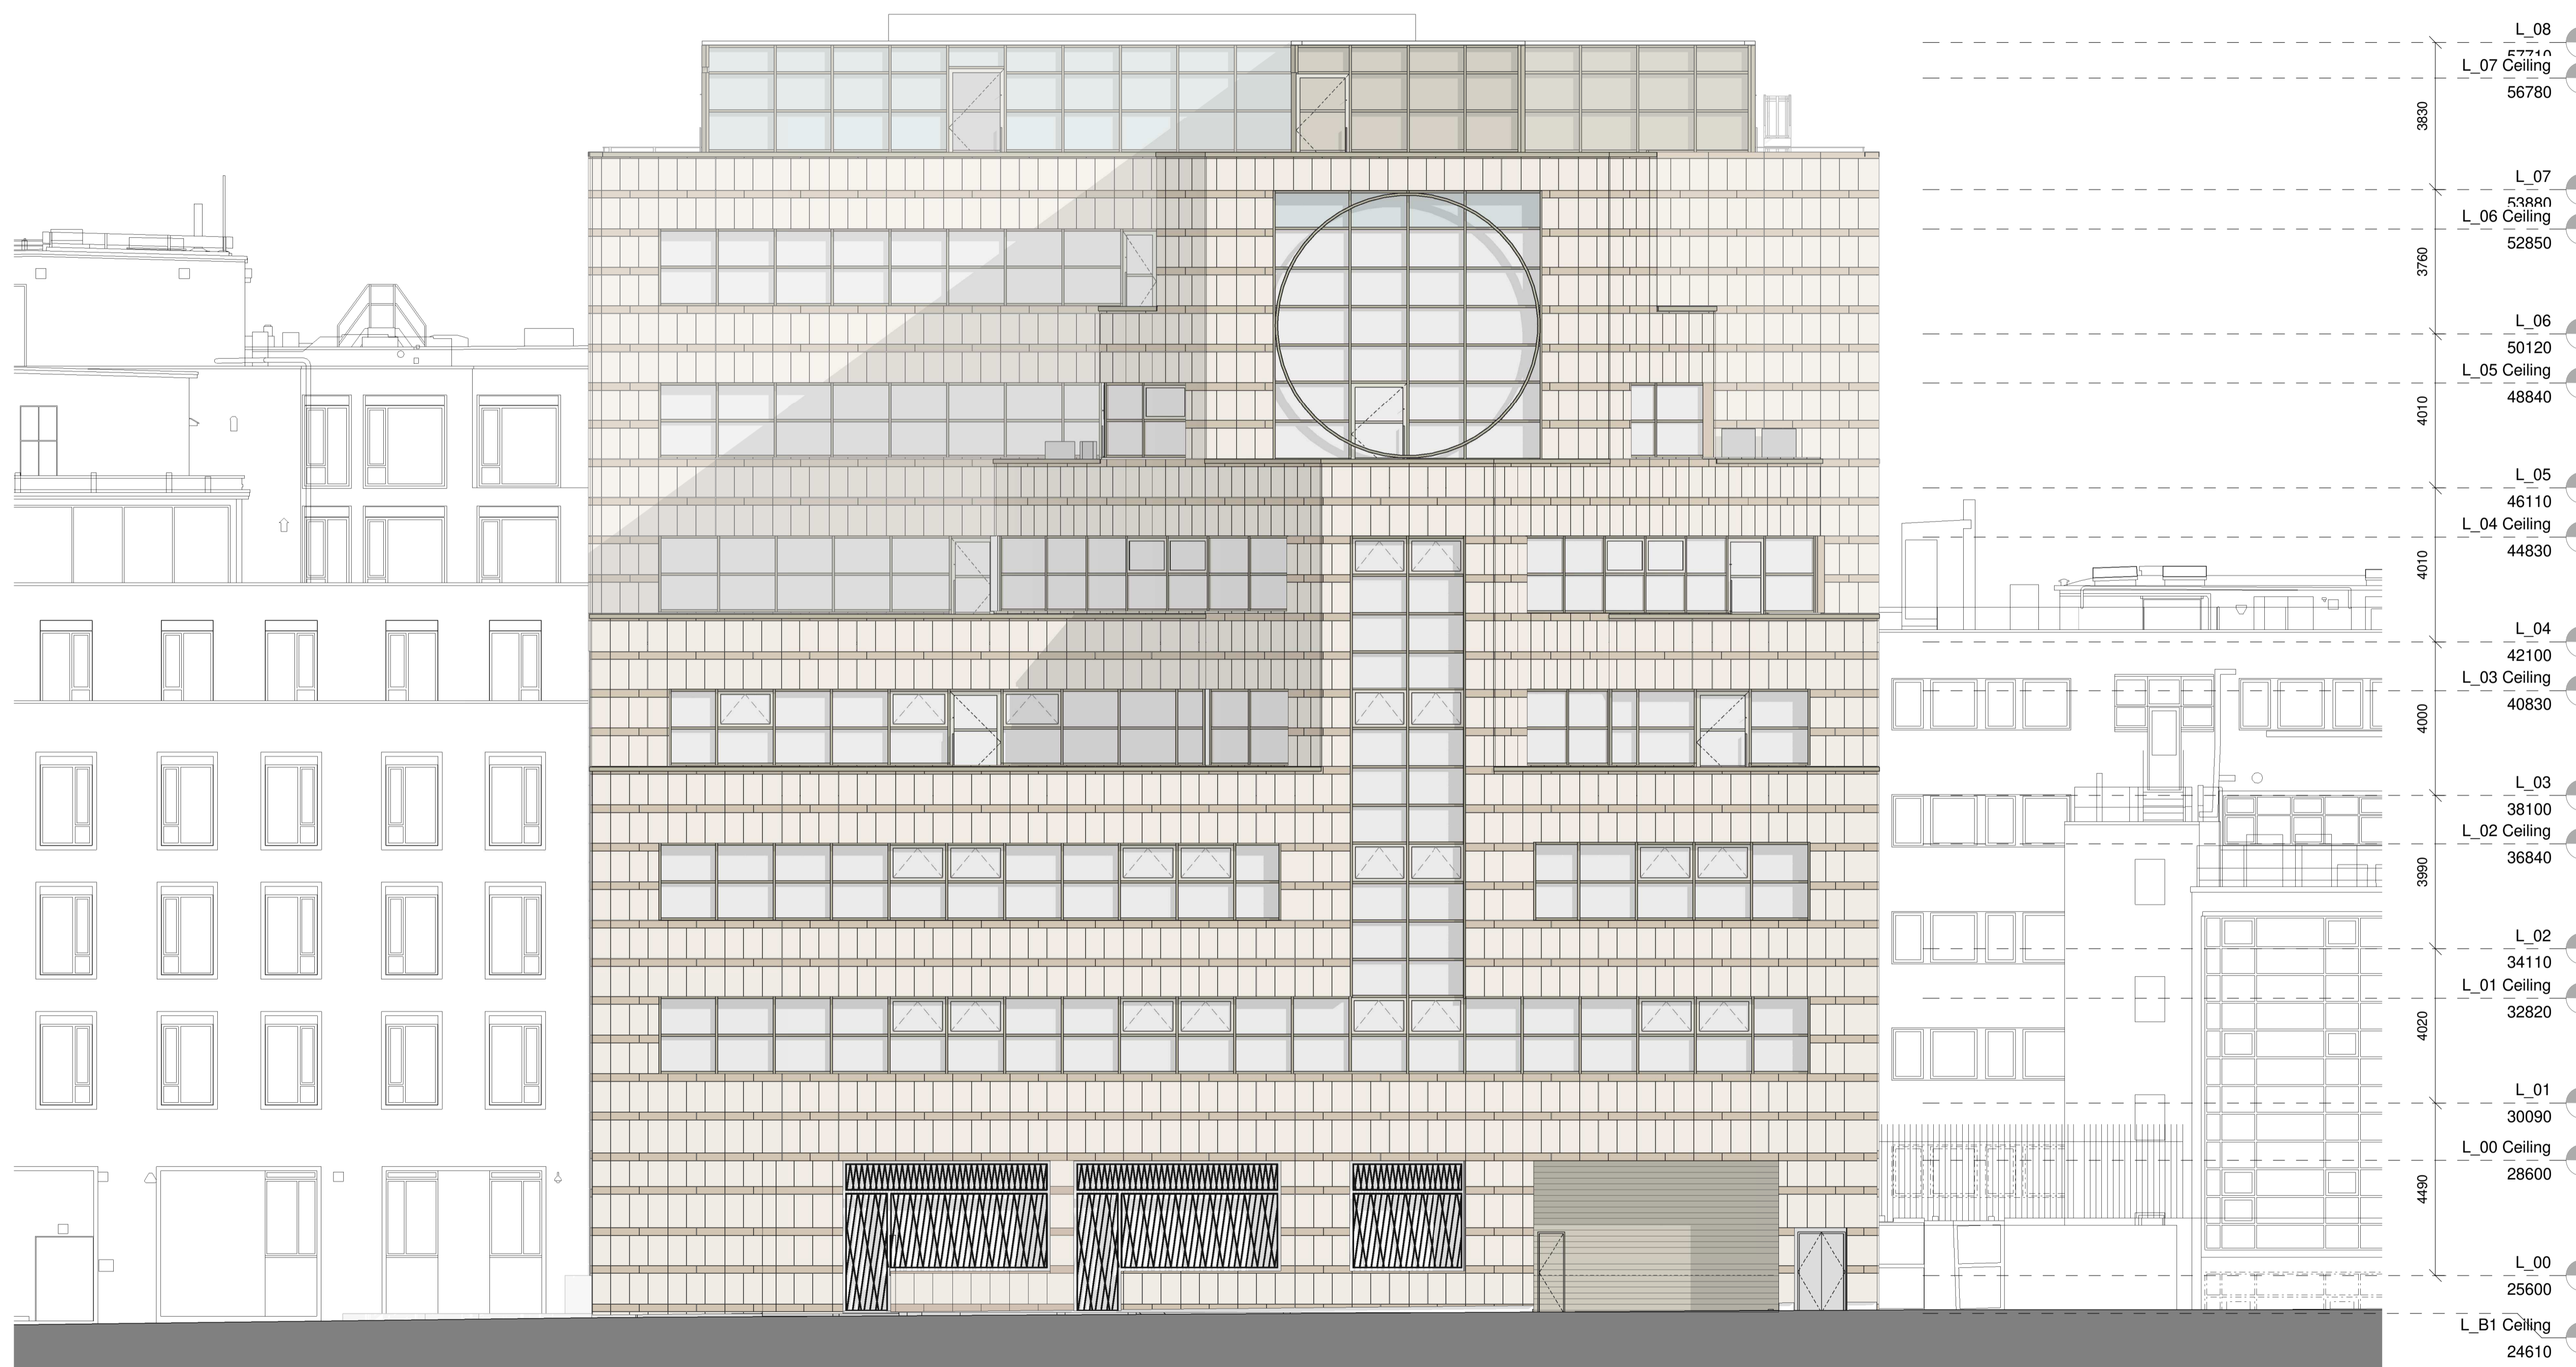

- L_08
- L_07 Ceiling 56780
- 3830
- L_07
- L_06 Ceiling 52850
- 3760
- L_06
- L_05 Ceiling 48840
- 50120
- 4010
- L_05
- L_04 Ceiling 44830
- 46110
- 4010
- L_04
- L_03 Ceiling 40830
- 42100
- 4000
- L_03
- L_02 Ceiling 36840
- 38100
- 3990
- L_02
- L_01 Ceiling 32820
- 34110
- 4020
- L_01
- L_00 Ceiling 28600
- 30090
- 4490
- L_00
- L_B1 Ceiling 24610

Rev	Description	Date	Checked
00	Stage 2 Issue	21-03-18	NT
01	Stage 3 Issue	25-06-18	VS
02	Issue for Planning	03-07-18	VS

Status
For Planning

Client
Wellcome Trust


Project
210 Euston Road

Drawing
Existing North Elevation

Scale	Drawn	Date	Checked
1:100@A1 (1:200@A3)	Author	01/29/18	Checker
Project no.	Drg	Revision	
15077	A - EX(05) - 100	02	


tatehindle

TateHindle Limited
1 Lindsey Street
Smithfield
London EC1A 9HP
T 020 7332 4850
mail@tatehindle.co.uk
www.tatehindle.co.uk

 

Contractors are to check all dimensions prior to commencement on site and notify the architect of any errors, omissions, or discrepancies.

TateHindle Limited retain copyright of this drawing. It may not be copied, altered or reproduced in any way without their written authority.

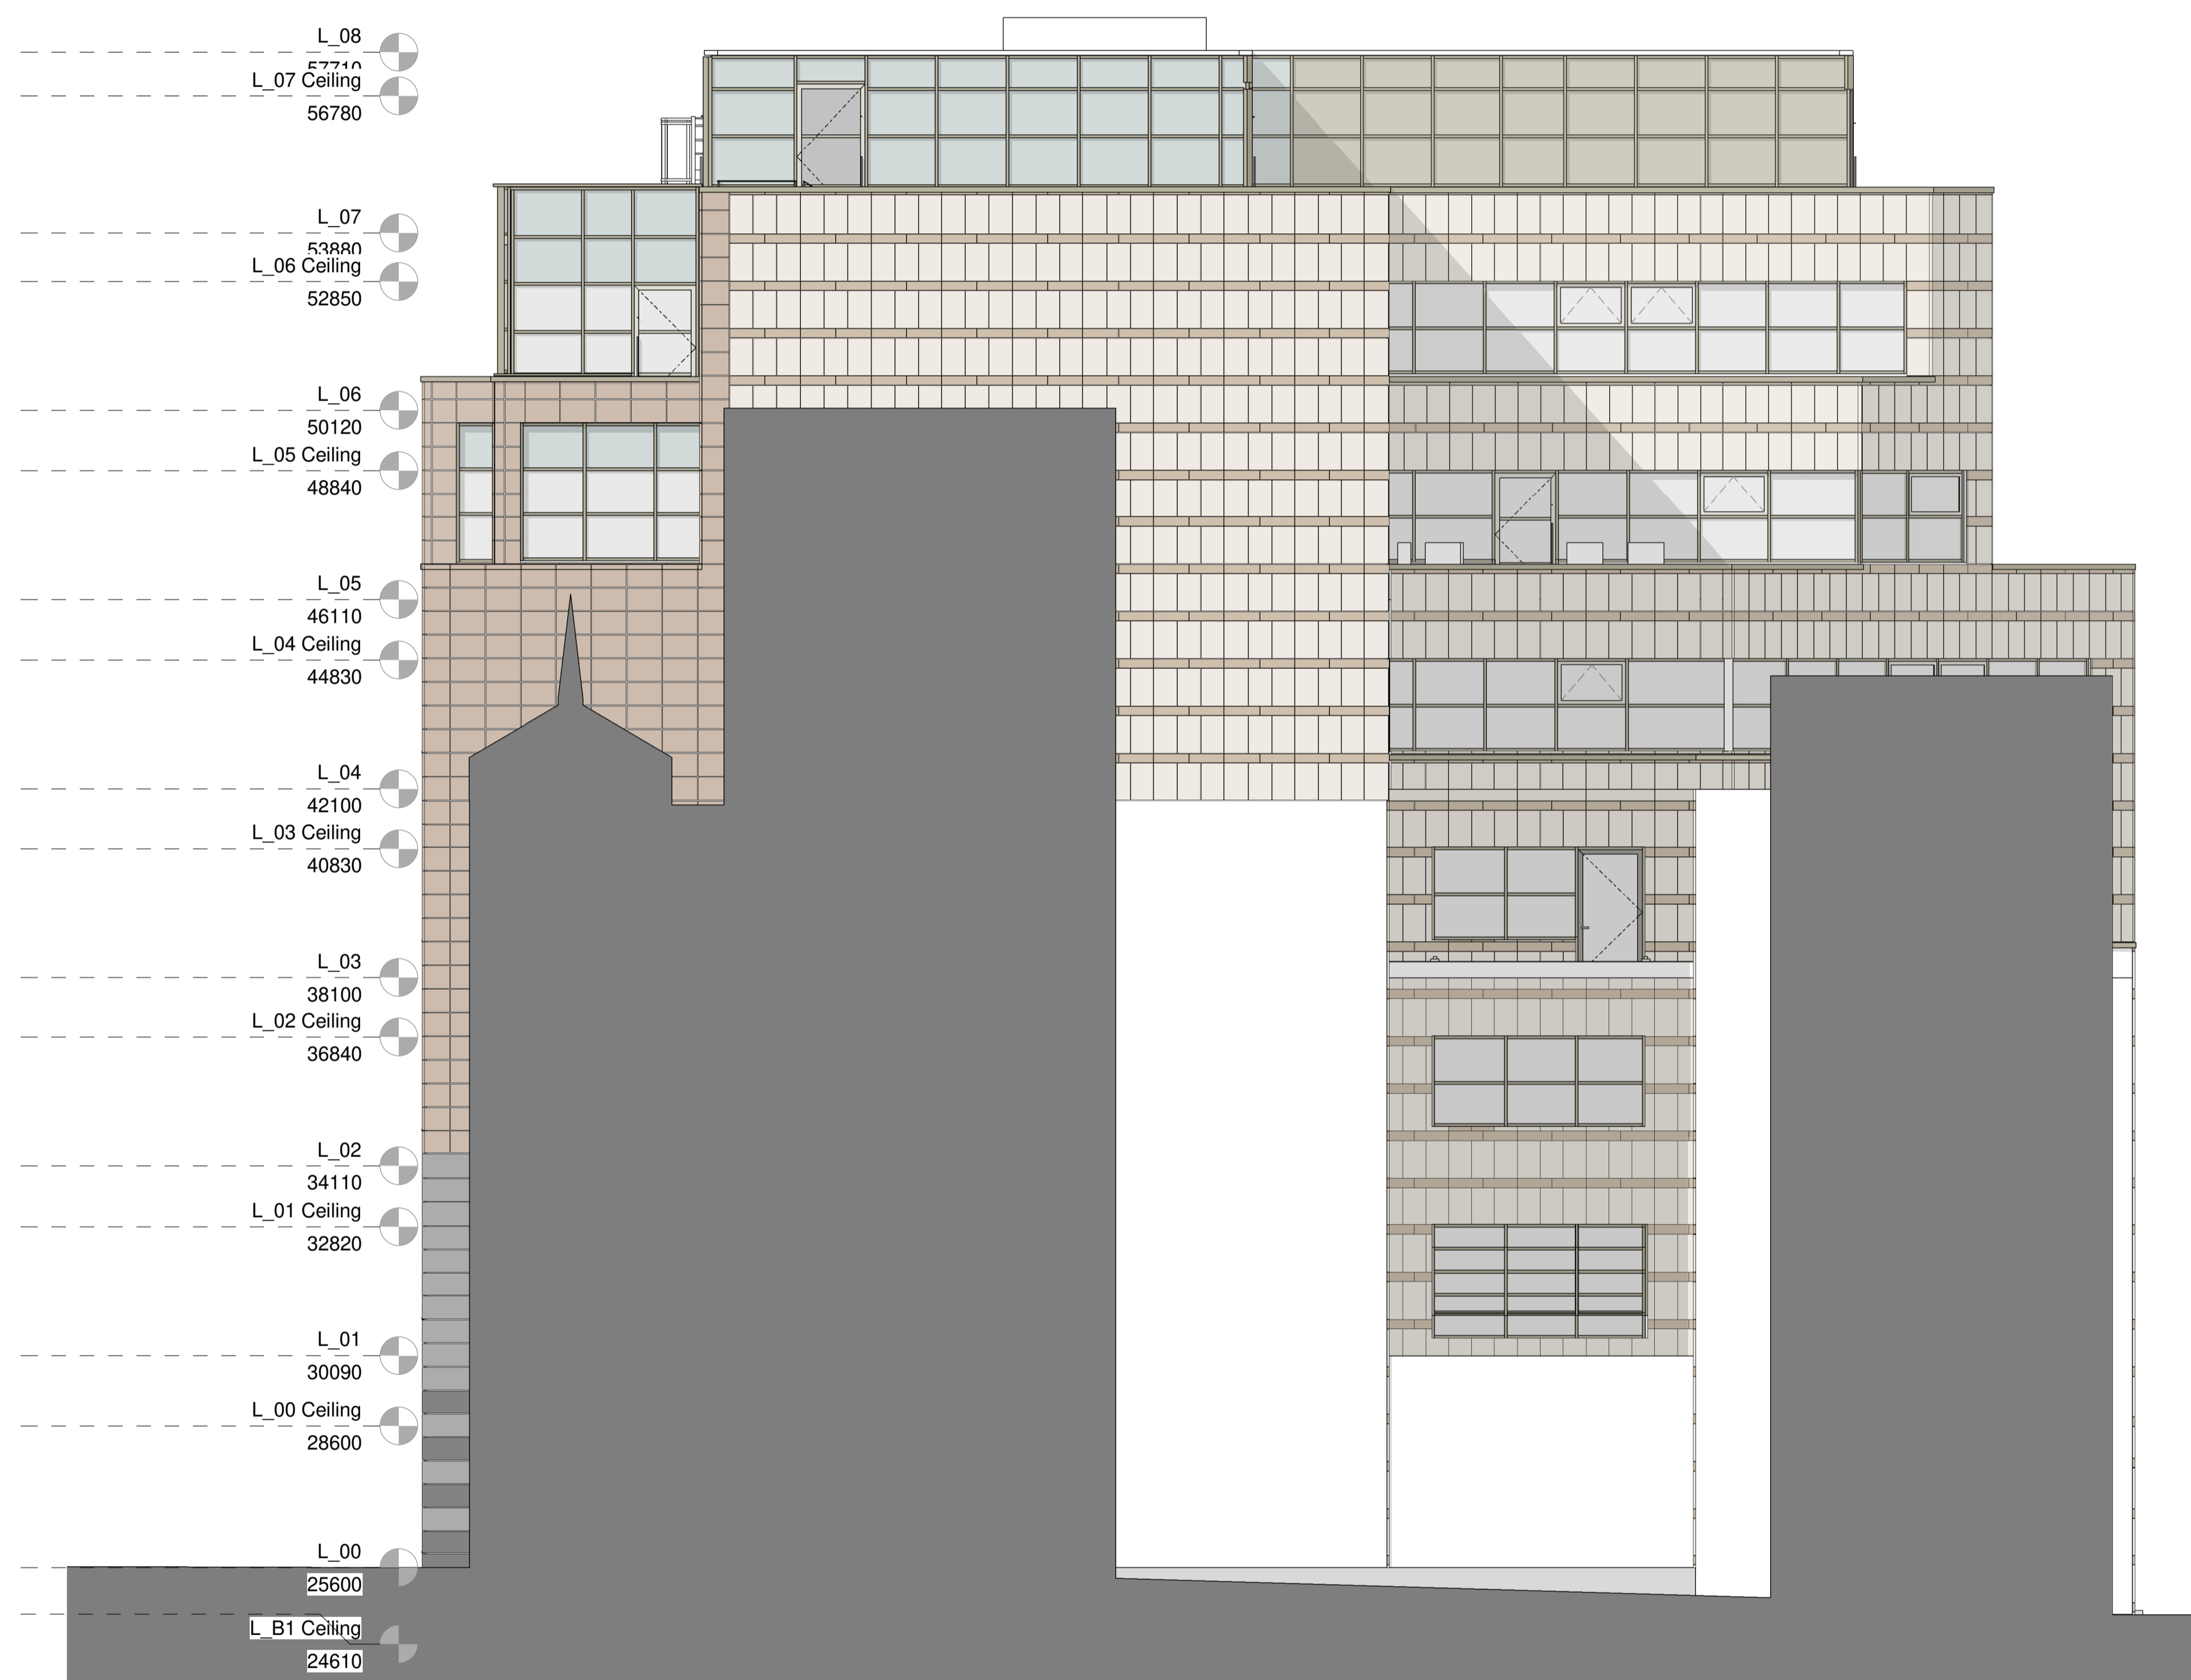

Rev	Description	Date	Checked
00	Stage 2 Issue	21-03-18	NT
01	Stage 3 Issue	25-06-18	VS
02	Issue for Planning	03-07-18	VS

Status
For Planning

Client
Wellcome Trust


Project
210 Euston Road

Drawing
Existing East Elevation

Scale	Drawn	Date	Checked
1:100@A1 (1:200@A3)	Author	01/23/18	Checker
Project no.	Drg	Revision	
15077	A - EX(05) - 101	02	


tatehindle

TateHindle Limited
1 Lindsey Street
Smithfield
London EC1A 9HP
T 020 7332 4850
mail@tatehindle.co.uk
www.tatehindle.co.uk

 

Contractors are to check all dimensions prior to commencement on site and notify the architect of any errors, omissions, or discrepancies.

TateHindle Limited retain copyright of this drawing. It may not be copied, altered or reproduced in any way without their written authority.

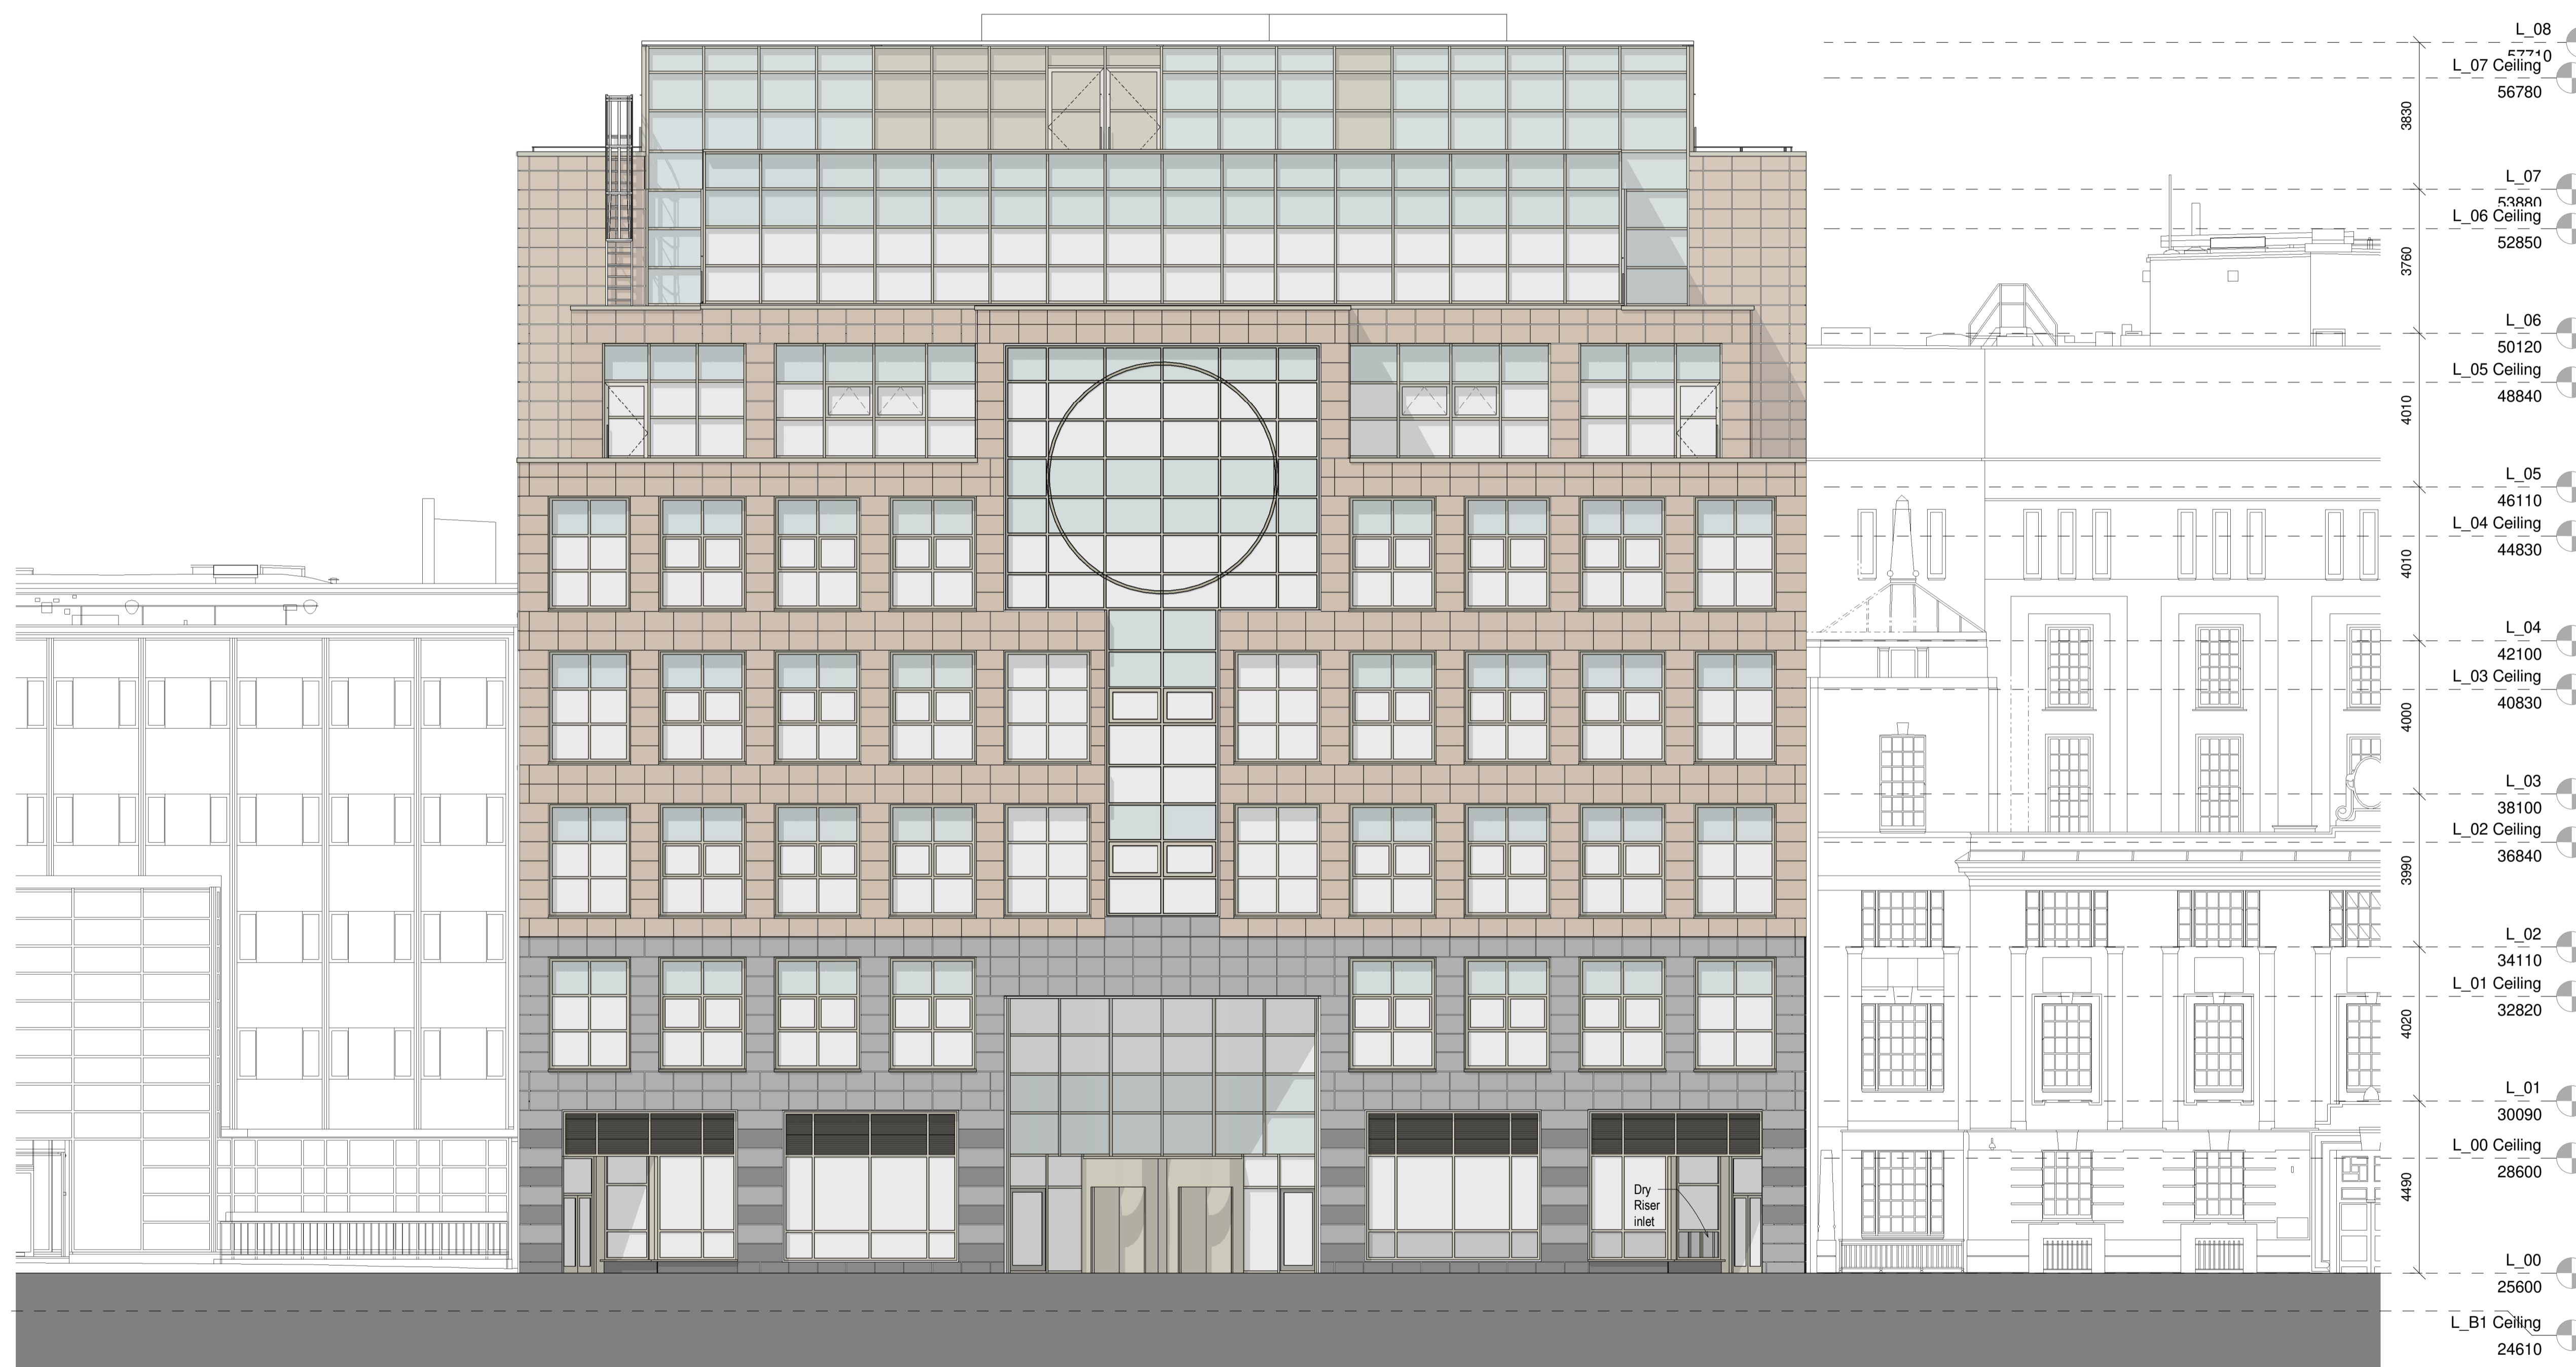

Rev	Description	Date	Checked
00	Stage 2 Issue	21-03-18	NT
01	Stage 3 Issue	25-06-18	VS
02	Issue for Planning	03-07-18	VS

Status
For Planning

Client
Wellcome Trust


Project
210 Euston Road

Drawing
Existing South Elevation

Scale	Drawn	Date	Checked
1:100@A1 (1:200@A3)	Author	01/23/18	Checker
Project no.	Drg	Revision	
15077	A - EX(05) - 102	02	


tatehindle

TateHindle Limited
1 Lindsey Street
Smithfield
London EC1A 9HP
T 020 7332 4850
mail@tatehindle.co.uk
www.tatehindle.co.uk

 

Contractors are to check all dimensions prior to commencement on site and notify the architect of any errors, omissions, or discrepancies.

TateHindle Limited retain copyright of this drawing. It may not be copied, altered or reproduced in any way without their written authority.

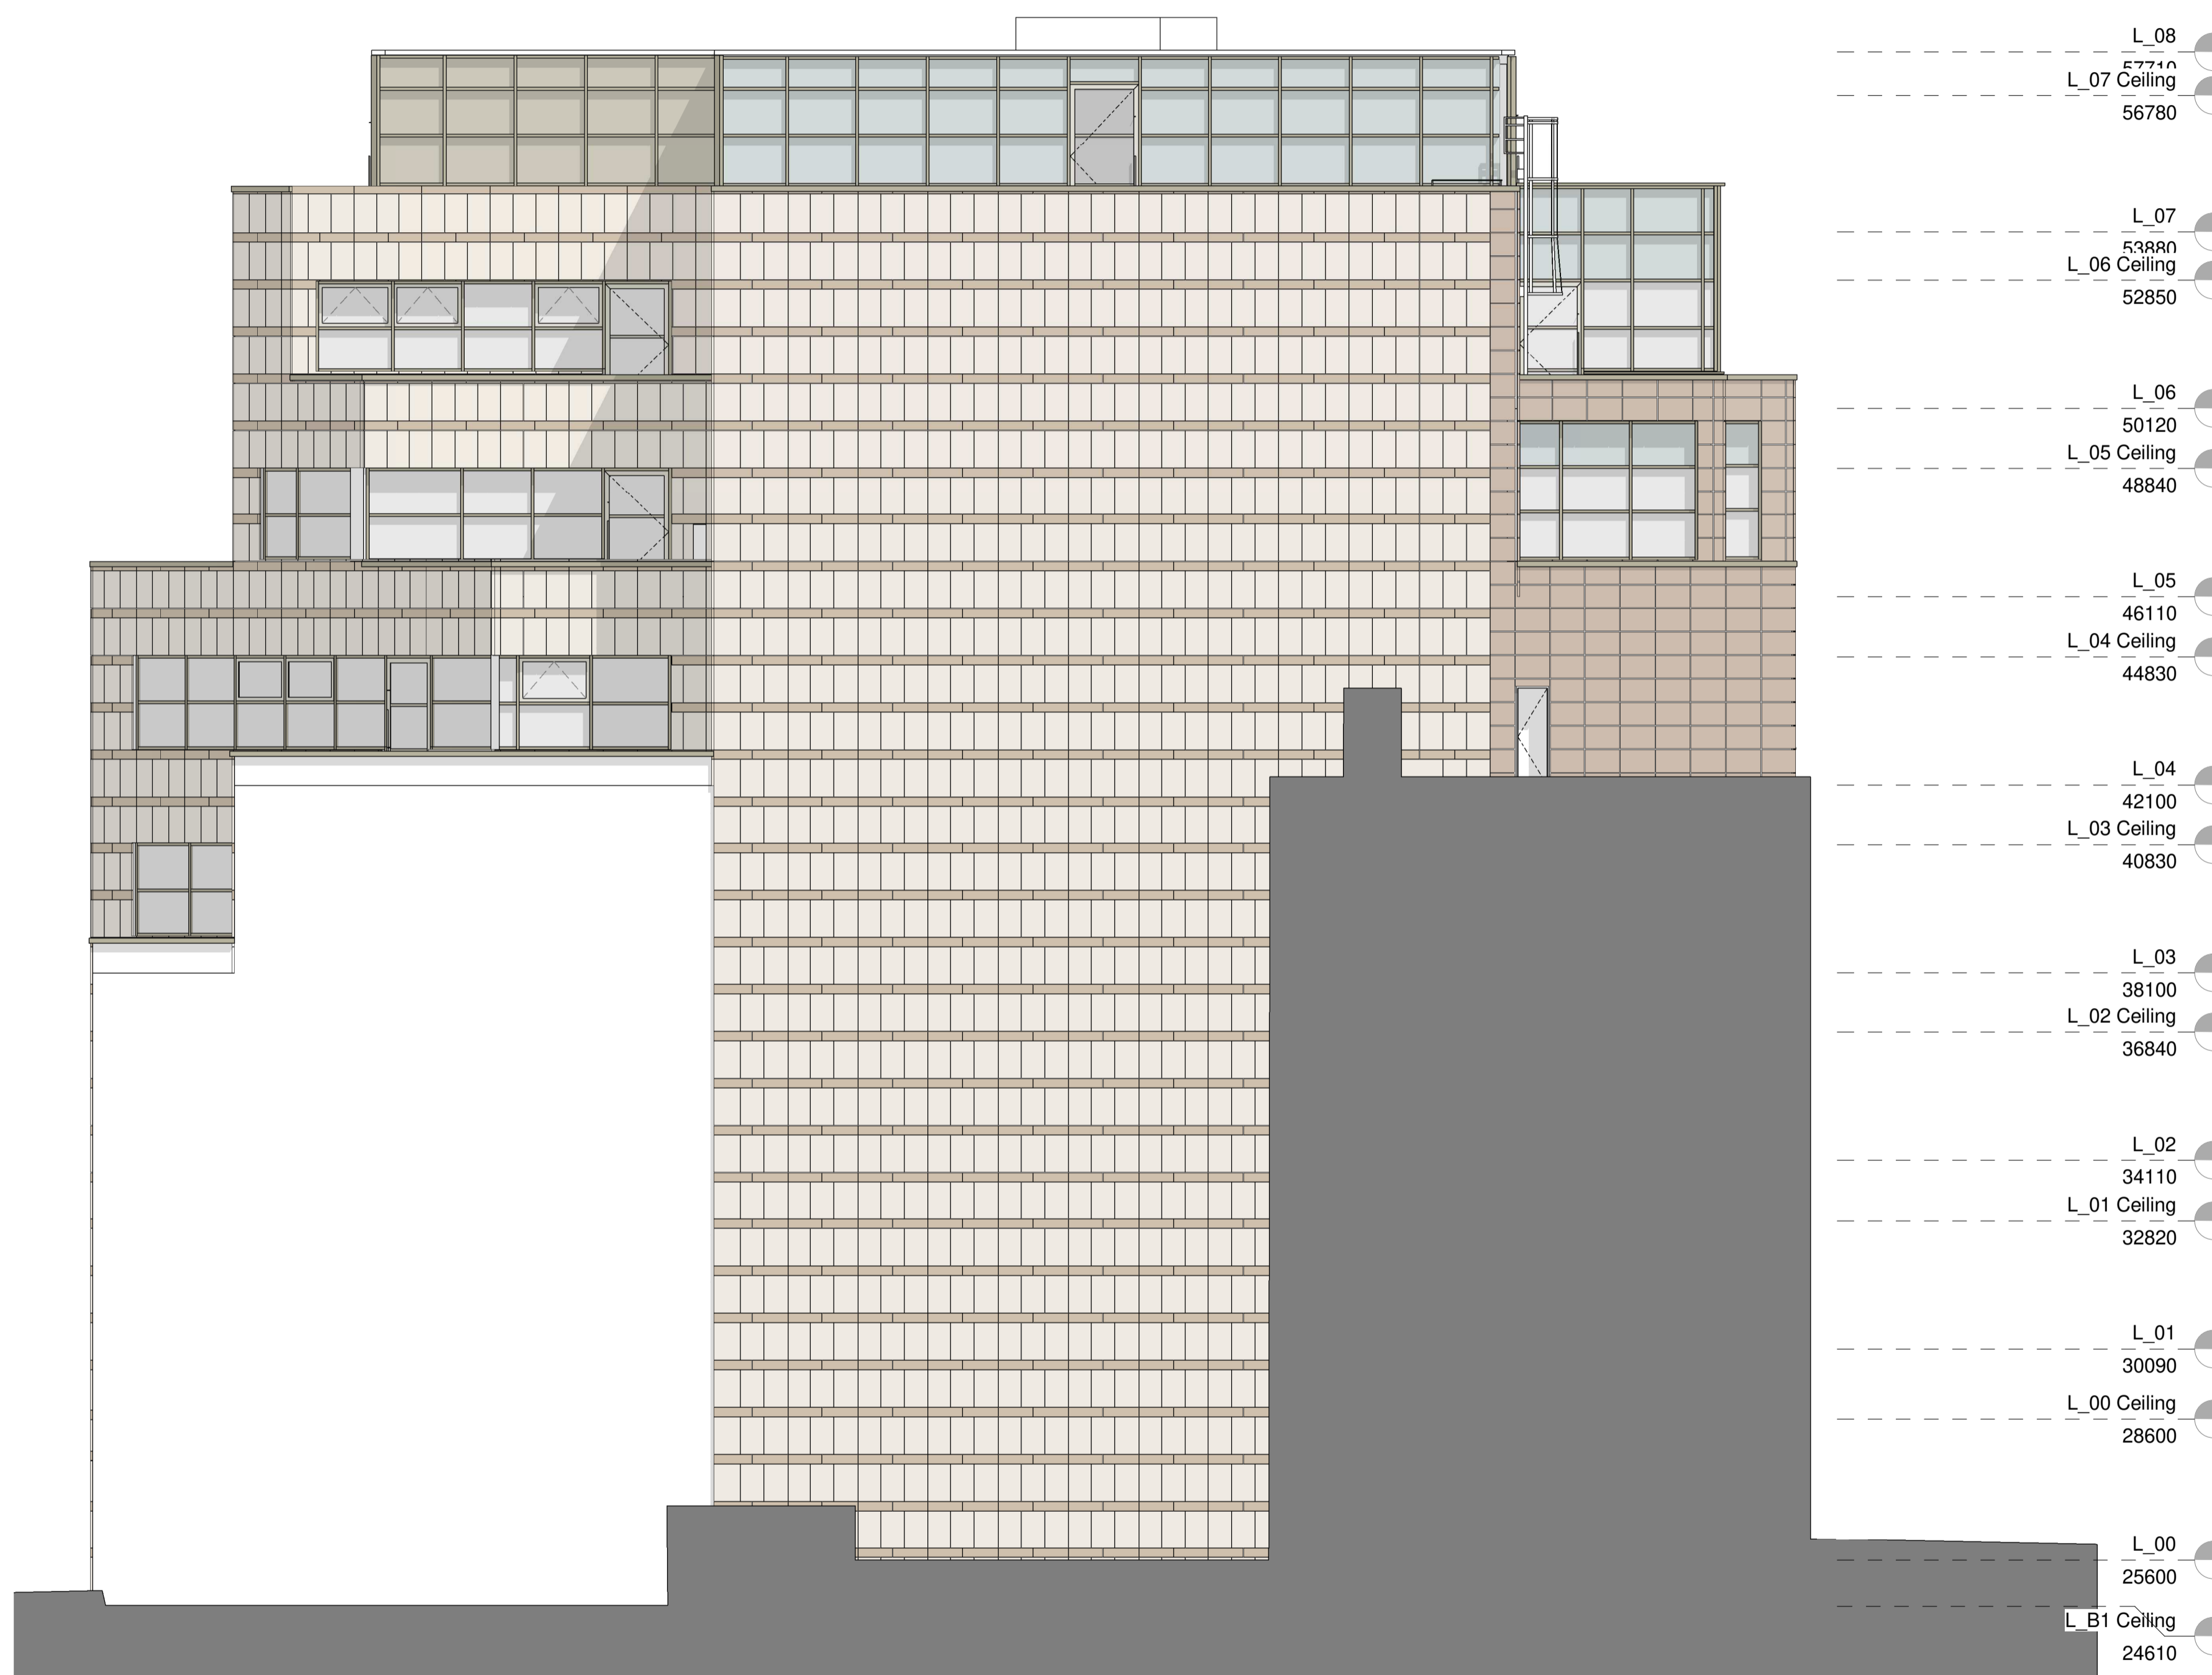

Rev	Description	Date	Checked
00	Stage 2 Issue	21-03-18	NT
01	Stage 3 Issue	25-06-18	VS
02	Issue for Planning	03-07-18	VS

Rev Description Date Checked

Status
For Planning

Client
Wellcome Trust

Project
210 Euston Road

Drawing
Existing West Elevation

Scale	Drawn	Date	Checked
1:100@A1 (1:200@A3)	Author	01/23/18	Checker
Project no.	Drg	Revision	
15077	A - EX(05) - 103	02	

tatehindle

TateHindle Limited
1 Lindsey Street
Smithfield
London EC1A 9HP
T 020 7332 4850
mail@tatehindle.co.uk
www.tatehindle.co.uk

