


EXISTING WEST ELEVATION (KILBURN HIGH ROAD STREET SCENE)



EXISTING EAST ELEVATION (KINGSGATE PLACE STREET SCENE)



KEY PLAN

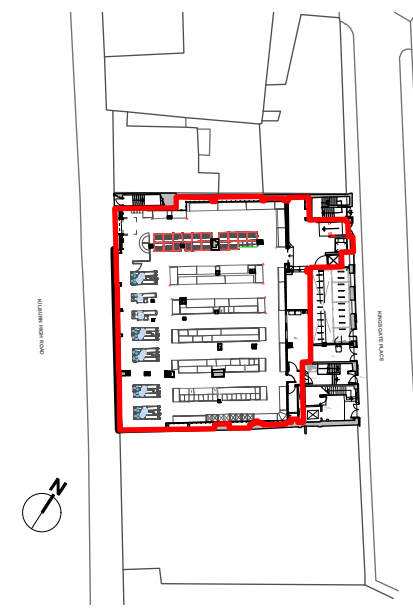


PROPOSED WEST ELEVATION (KILBURN HIGH ROAD STREET SCENE)



PROPOSED EAST ELEVATION (KINGSGATE PLACE STREET SCENE)



PROPOSED SECTION

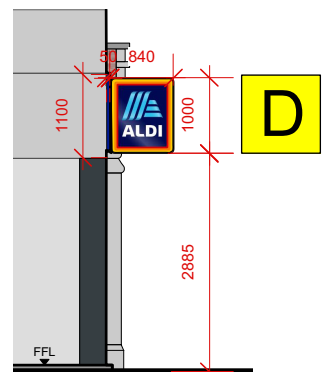

0 2 4 6 8 10 M  
Scale 1:200 at A3

0 1 1 2 2 3 M  
Scale 1:100 at A3

- A** NEW ALDI SIGNAGE FASCIA TO CONSIST OF NON-ILLUMINATED BLUE ALUMINIUM FASCIA PANELS WITH ILLUMINATED PROJECTING WHITE 'ALDI' LETTERING. OTHER LETTERING NON PROJECTING/NON ILLUMINATED.
- B** NEW ILLUMINATED LOGO SIGN.
- C** VINYL ALDI LOGO TO BE APPLIED TO THE INSIDE OF GLAZED PANELS AT FRONT AND REAR ENTRANCE DOORS.

- D** NEW ILLUMINATED PROJECTING BLADE SIGN "ALDI LOGO". FIXED THROUGH MAIN ALDI SIGNAGE BOARD BACK TO THE EXISTING PILASTER.
- E** VINYL ALDI LOGO TO BE APPLIED TO THE INSIDE OF GLAZED PANELS AT FRONT ELEVATION



Chartered Architects  
Chartered Building Surveyors  
Interior Designers  
CDM Co-ordinators

Project  
**ALDI Stores  
Kilburn, Store Alterations**

Client  
**ALDI Stores Ltd**

Glentworth Court, Lime Kiln Close  
Stoke Gifford, Bristol BS34 8SR  
+44 (0)117 931 2062  
www.kendallkingscott.co.uk

Scale Paper Size Filename  
**See drg A3 Filename.vwx**  
© Copyright. Do not scale this drawing.

2 2/7/18 MWGS Draft omitted. Signage heights added.  
Rv. Date By Ap Note

Drawing Title  
**Elevations and Section**

Project No.	Drawing No.	Rev.	
<b>180431</b>	<b>- 1500</b>	<b>- P2</b>	
Date	Drawn	Checked	Status
<b>29/6/18</b>	<b>SK</b>	<b>MW</b>	<b>PLANNING</b>
Check all dimensions and levels on site.			