


SECTION

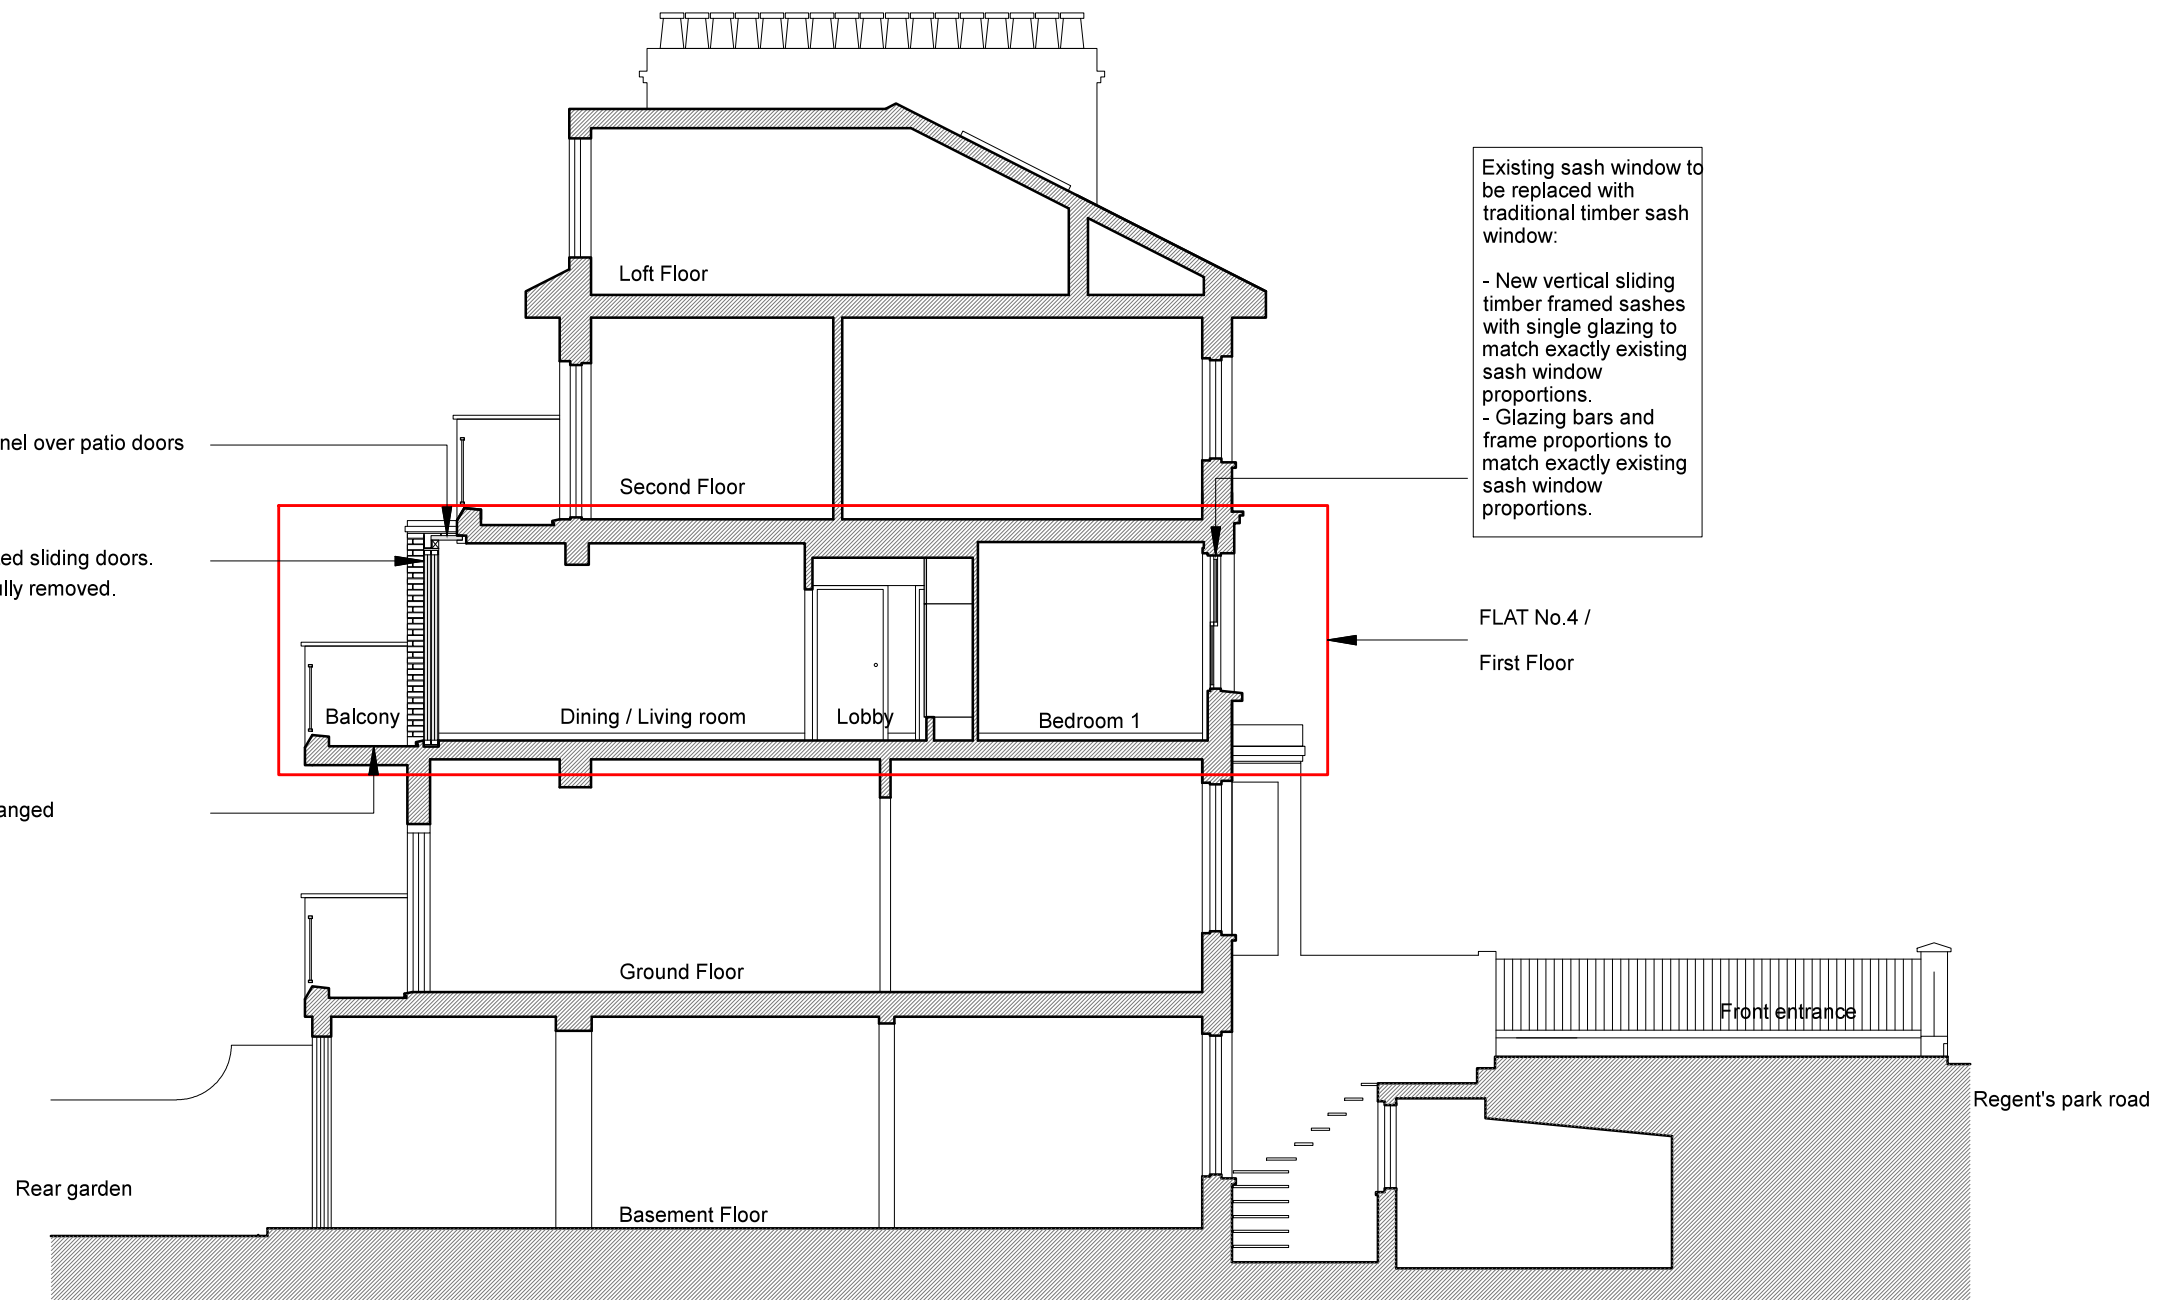

NOTES

DO NOT SCALE FROM THIS DRAWING EXCEPT FOR THE PURPOSES OF PLANNING AND BUILDING REGULATIONS. ALL DIMENSIONS TO BE CHECKED ON SITE.

REVISION: **A**

PROJECT TITLE

188 REGENT'S PARK ROAD - FLAT No.4

AURAA
STUDIO

www.auraa.studio 1A Chalk Farm Parade
info@auraa.studio London NW3 2BN

TITLE
SECTION AND FLOOR PLAN AS PROPOSED

DATE 23.02.2018

SCALE 1/100 @ A3

DRAWN LC / RL

STATUS INFORMATION

DRG No 1806_PA_200

REV: **A**

FLAT No.4 FLOOR PLAN

