



# Roof Plan

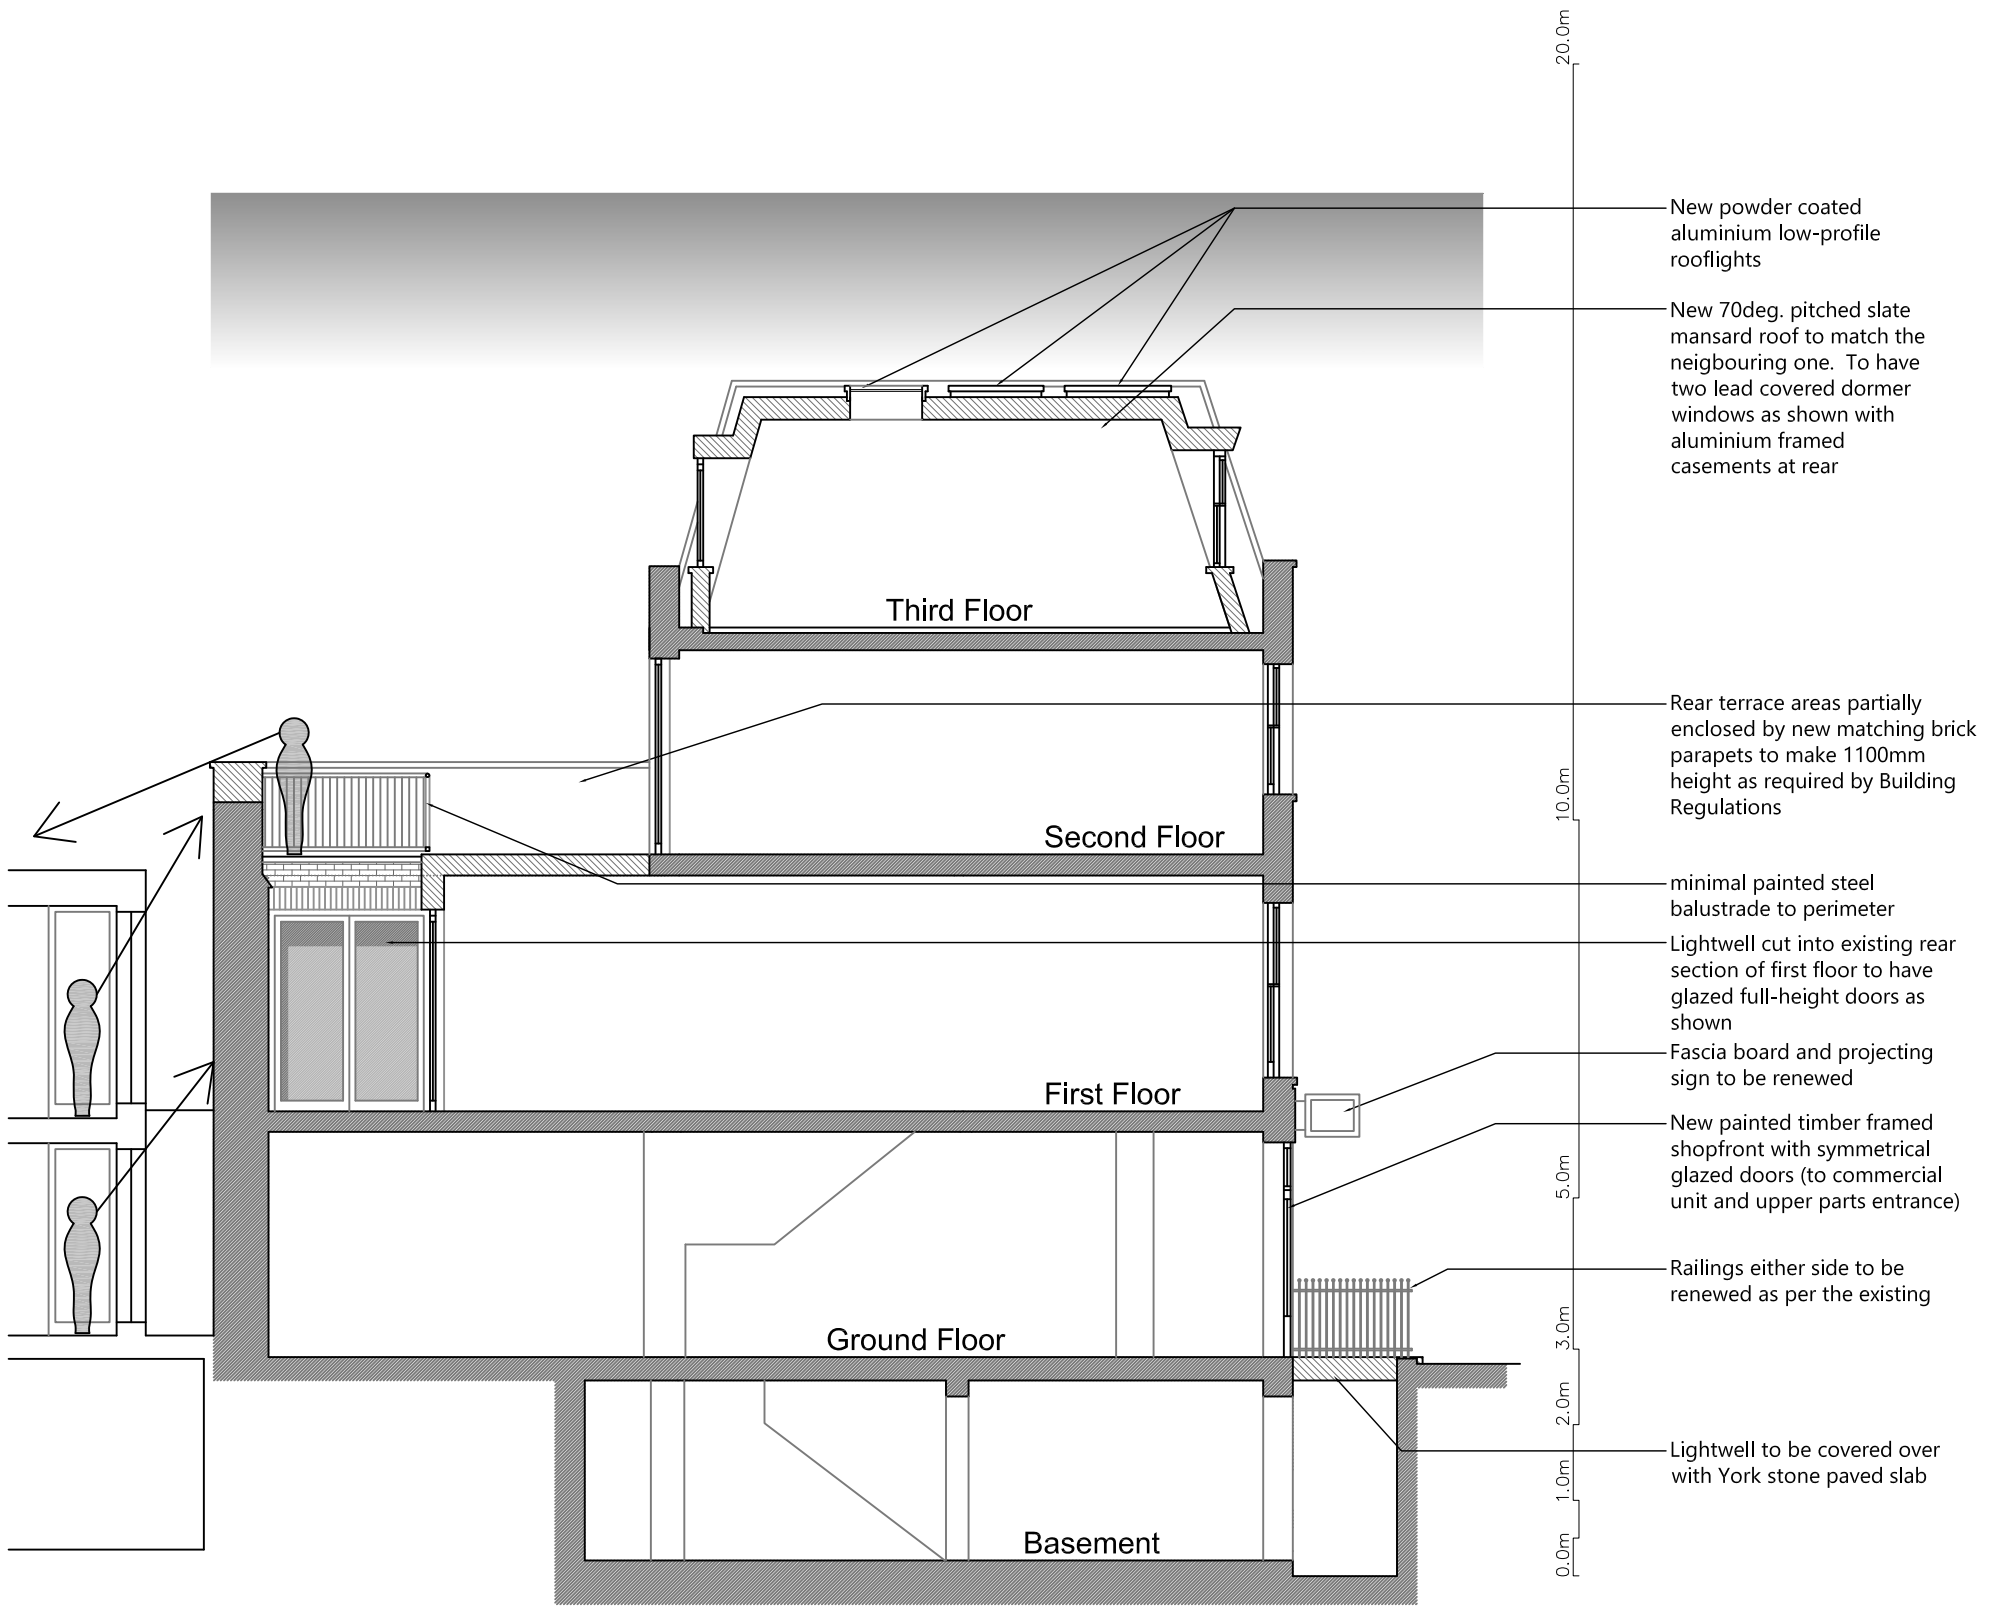

# Section A-A

 <p>1 SANDWICH STREET LONDON WC1H 9PF Tel: (020) 7391 7100 Fax: (020) 7391 7121</p>	<p><b>NOTES:</b> ALL SCALES/DIMS FOR PLANNING PURPOSES ONLY.</p>	<p>DRAWING TITLE <b>Roof Plan &amp; Section A-A as Proposed</b></p>	<p>PROJECT NAME <b>Alterations</b></p>	<p>DATE <b>Dec. 2015</b></p>
				<p>SCALE <b>1:100@A3</b></p>
<p>F Dormer window alterations 03.07.18 E 2nd Floor rear extension removed 02.07.18</p>	<p>ADDRESS <b>283 Gray's Inn Road London WC1</b></p>	<p>CLIENT <b>Create REIT Ltd</b></p>	<p>DRAWING NO. <b>22960-P05 revF</b></p>	