




1 LOCATION PLAN  
1:1250

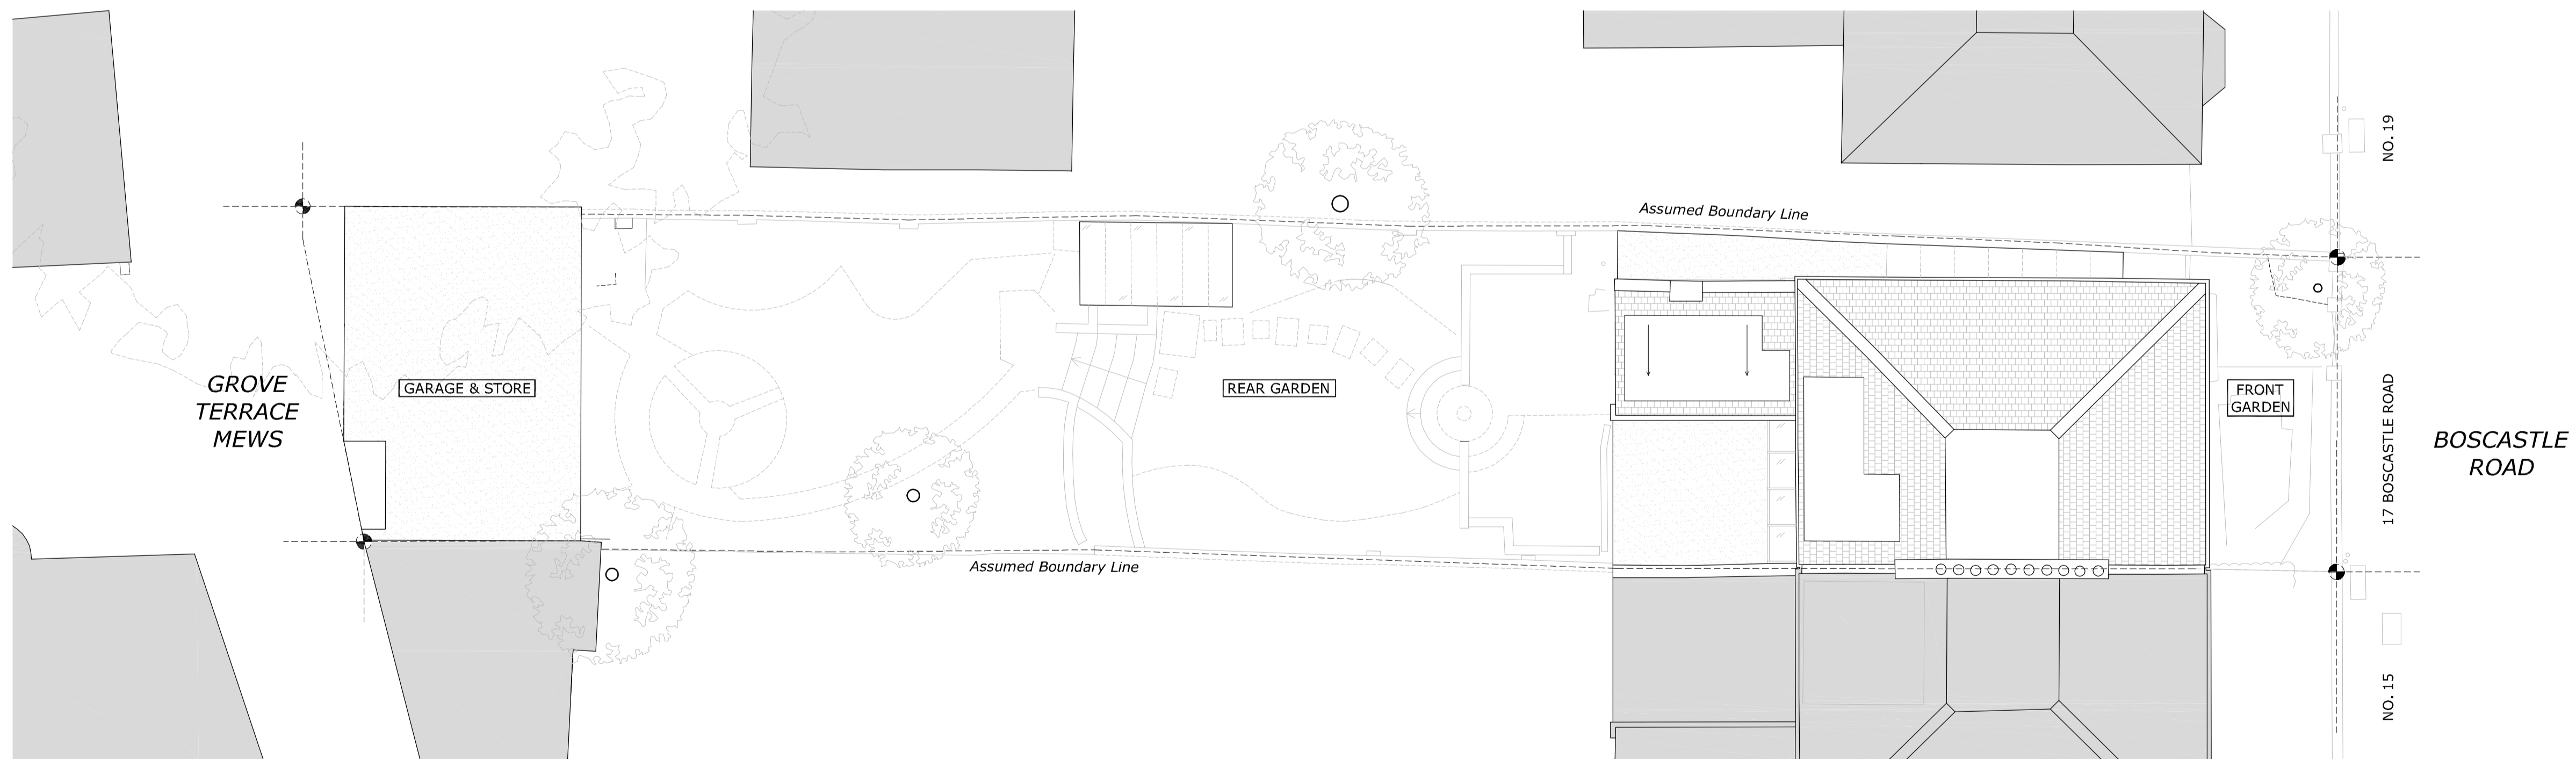

2 EXISTING SITE PLAN  
1:100



GENERAL NOTES:  
DO NOT SCALE FROM THIS DRAWING  
ALL DIMENSIONS TO BE CHECKED ON SITE  
ANY OMISSIONS OR DISCREPANCIES TO BE REPORTED TO THE ARCHITECT IMMEDIATELY  
IF IN DOUBT ASK

P1	06.07.18	Certificate of Lawfulness App.	RC
REV	DATE	NOTES	DR
DRAWING STATUS			

**CLOPUD**

CLIENT  
MAXIMILIAN & JULIA BIAGOSCH

ARCHITECT  
**FINKERNAGEL ROSS**  
Third Floor  
Unicorn House  
221-222 Shoreditch High Street  
London E1 6PJ  
Tel: 020 7377 5114  
info@finkernagelross.com  
www.finkernagelross.com

PROJECT  
**17 BOSCASTLE ROAD,  
NW5 1EE**

DRAWING TITLE  
**EXISTING  
Location & Site Plan**

DRAWN	DR. DATE	CHECKED	CH. DATE
RC	13.04.18	FF	09.05.18

SCALE	SHEET SIZE
VARIES @ A1	A1

DRAWING NO	REVISION
<b>17BOS - 100</b>	<b>P1</b>