


Notes  
 Do not scale from this drawing. All dimensions are based on site by the contractor and are subject to change. The architect is not responsible for any errors or omissions and such dimensions to be the responsibility of the contractor. Report all drawing errors, omissions and discrepancies to the architect.

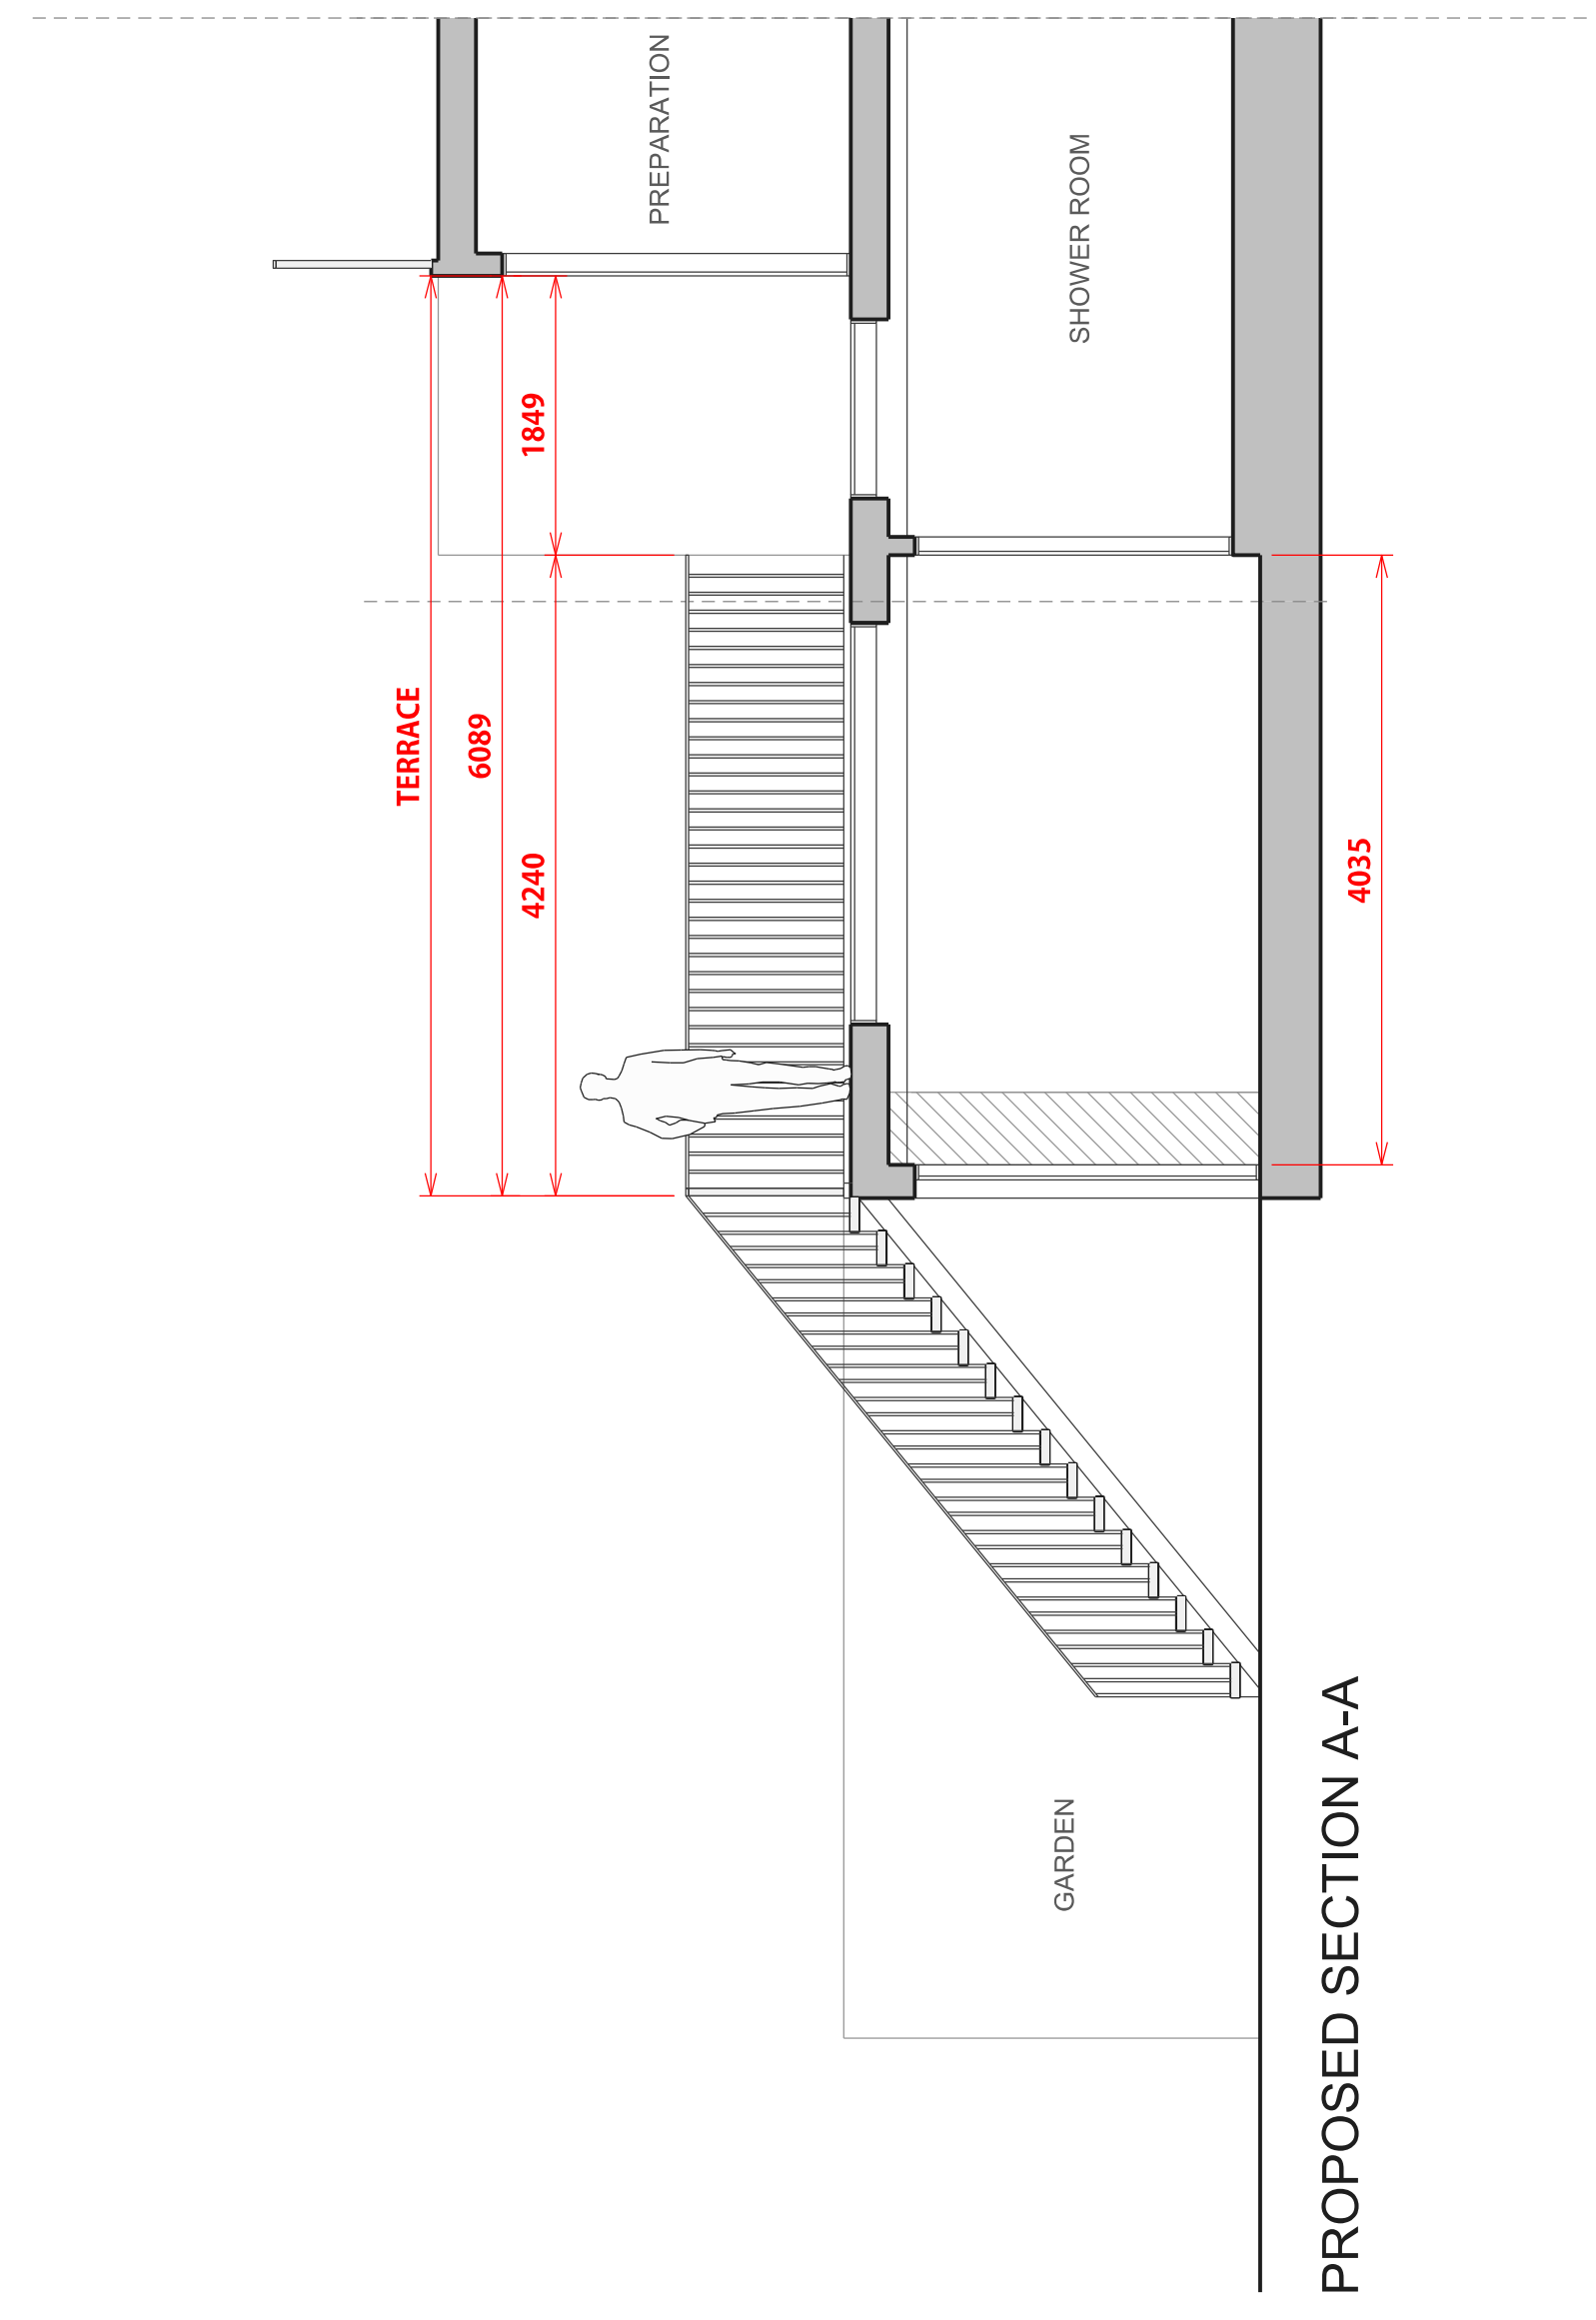

REAR ELEVATION \_ PROPOSAL



REAR ELEVATION \_ EXISTING

Rev	Date	Planning Issue	Description
-	19/07/2018	Planning Issue	



Project  
**48 MILL LANE**

Client  
 Bernadette Gonzales

Date  
 July 2018

Scale  
 1:50 @ A1 1:25 @A3

Drawing Title  
 Existing and Proposed Rear Elevation and Section AA

Drawing Number  
 10000\_A\_LXX\_04\_130

VALERIA PIRAS  
 30C Dyne Road  
 London NW6 7XE  
 Telephone  
 +44(0)7546005979  
 valeripiras66@hotmail.it