


Existing Block Plan

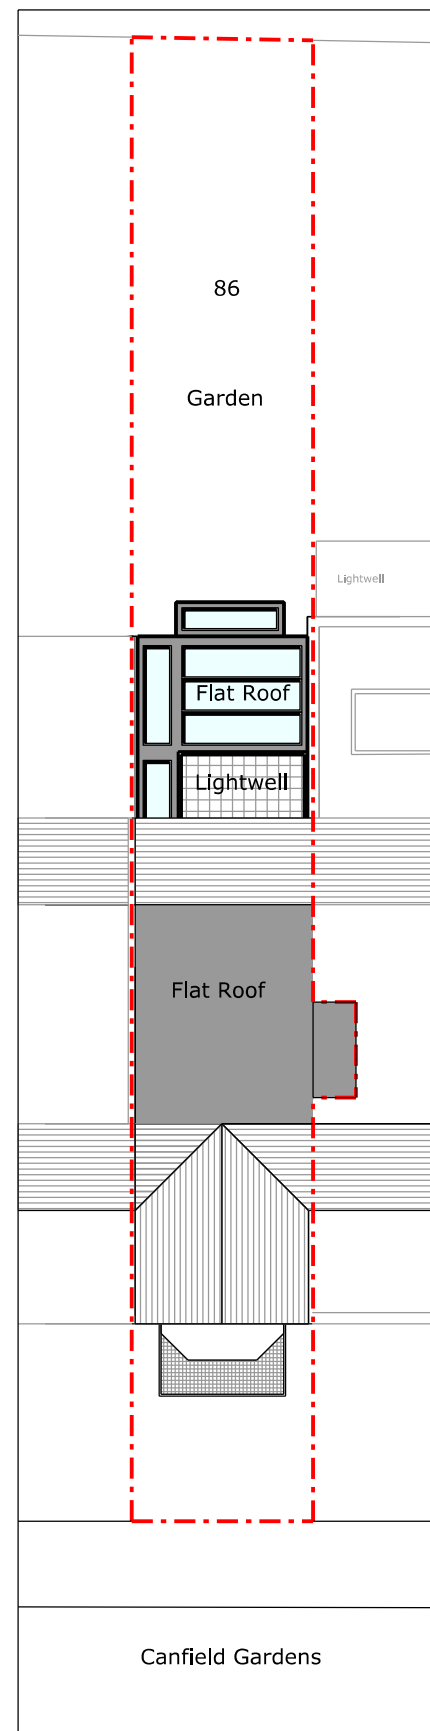

Proposed Block Plan

Copyright in design and this drawing is the property of Resi.

Reproduction in whole or in part is forbidden without written sanction of Resi.

All dimensions to be cross-checked on site prior to completing a Building Regulations package, structural engineering, the party wall process and construction.

Print to scale (as actual size)

NOTES

- KEYS
- Boundary Line
  - Proposed walls
  - Existing walls
  - Existing removed
  - Rooflight



JOB TITLE

PROPOSED GROUND FLOOR REAR EXTENSION WITH FLOOR PLAN REDESIGN AND ALL ASSOCIATED WORKS AT 86 CANFIELD GARDENS

CLIENT

HEMAL PATEL

DRAWING TITLE

BLOCK PLANS

SCALE	1/200 @ A3	DRAWN	AB
DATE	JUNE 2018	CHECKED	RM
DRAWING NO.	549 - 05	REV.	-

