


Ground Floor Plan



Lower Ground Floor Plan

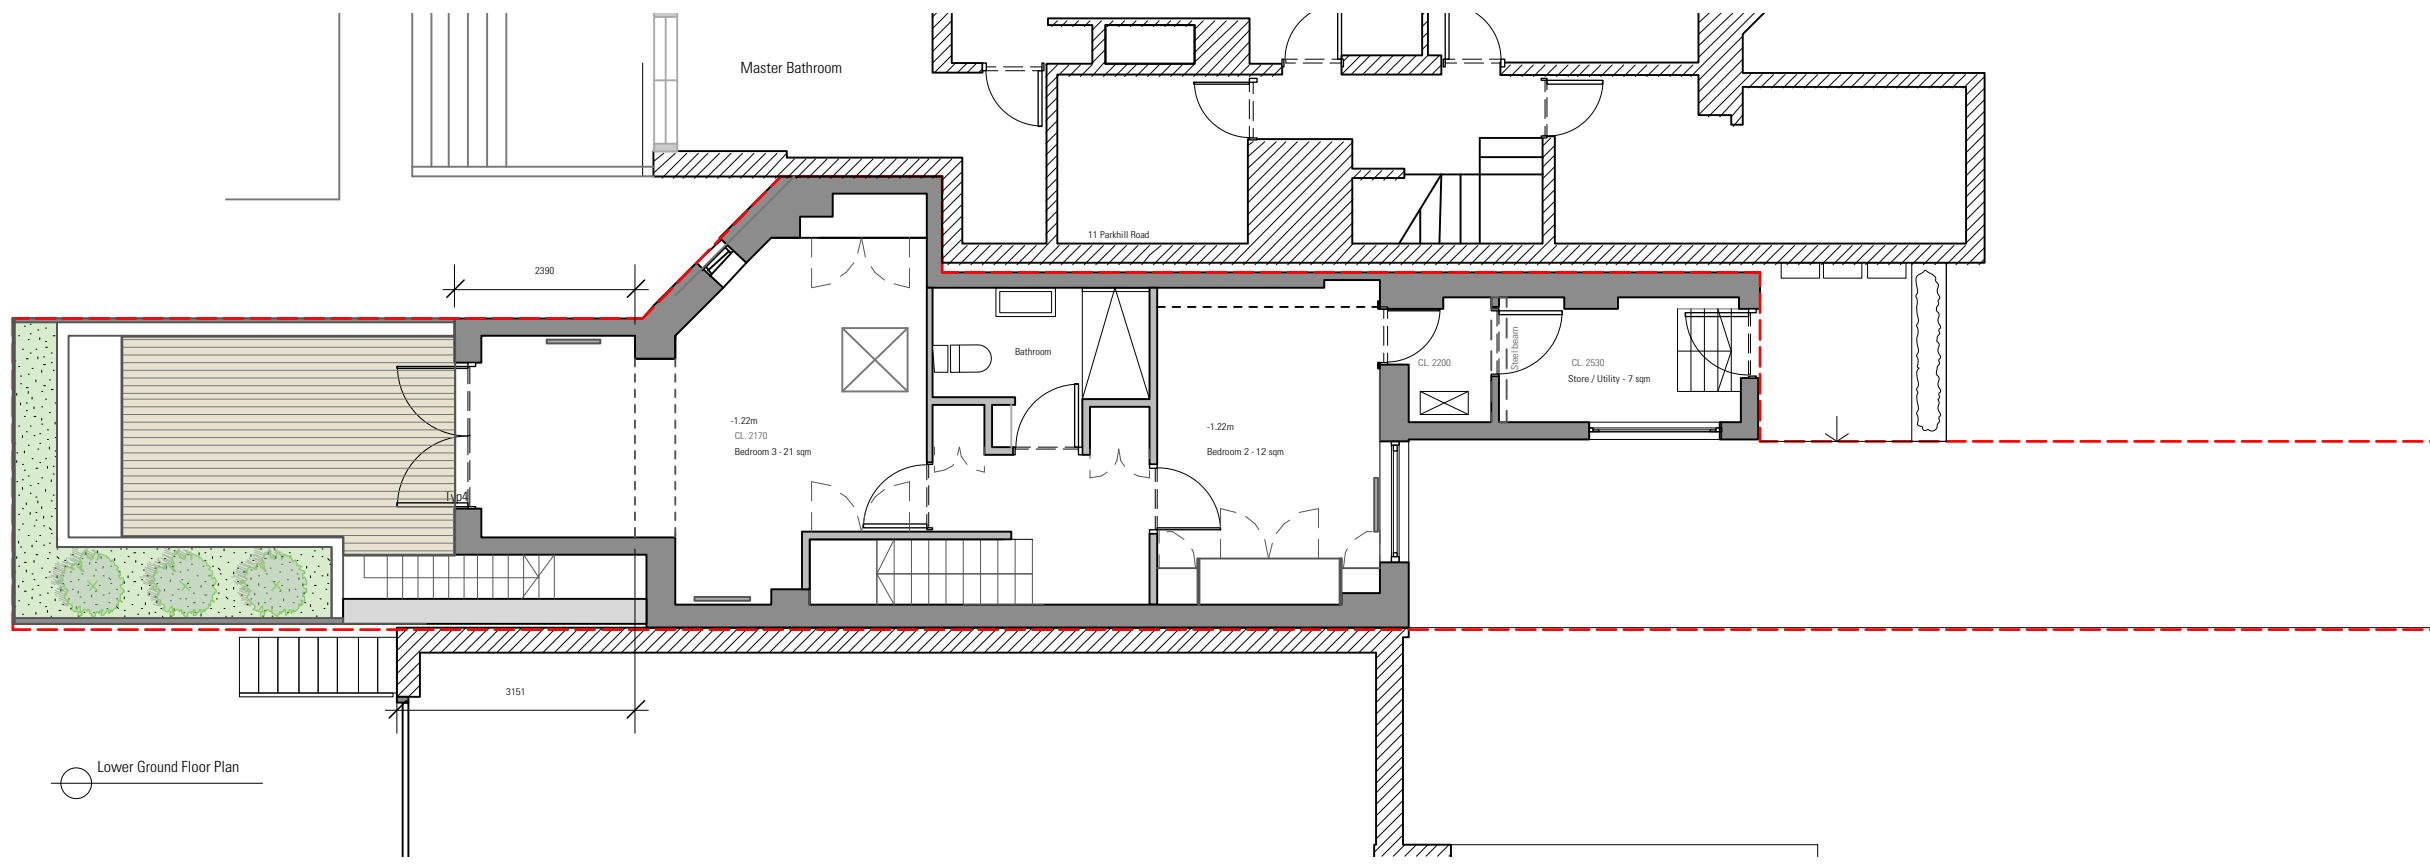

P1 Issued for Planning 13/07/18



**PROJECT**  
11a Parkhill Road

**Novel**  
Tel: 07889 165290  
Email: info@studionovel.co.uk

Existing Ground and Lower Ground Plan  
DATE 20/06/18  
SCALE 1:100 @ A3

PL\_001