




FIRST FLOOR PART ELEVATION.

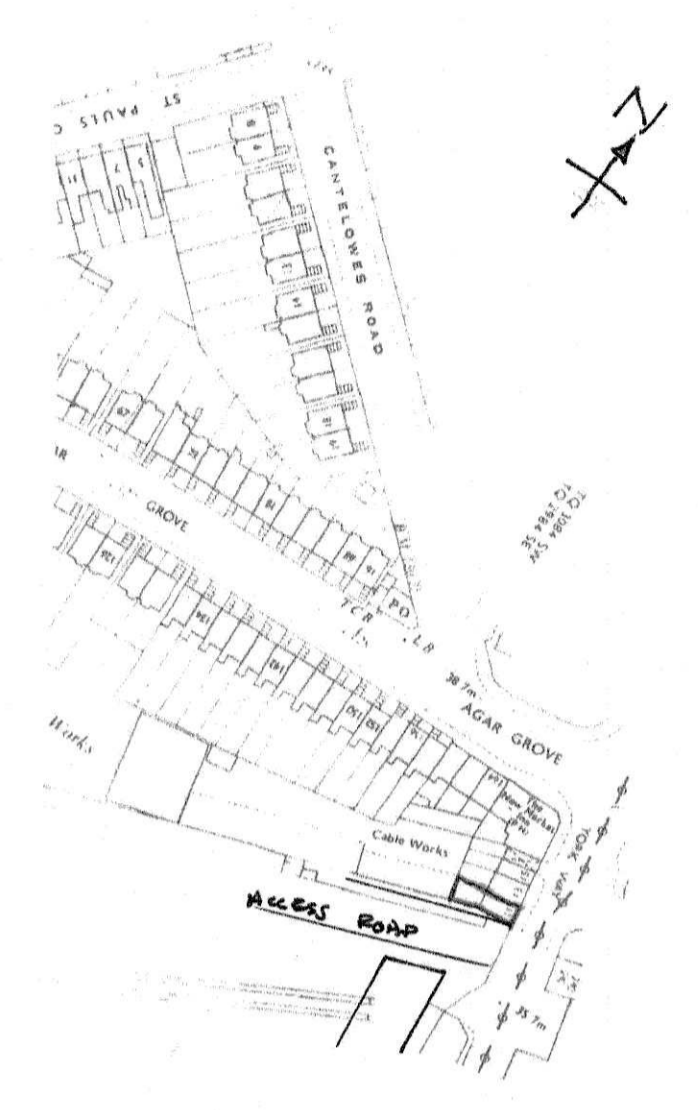

SITE LOCATION PLAN 1:1250

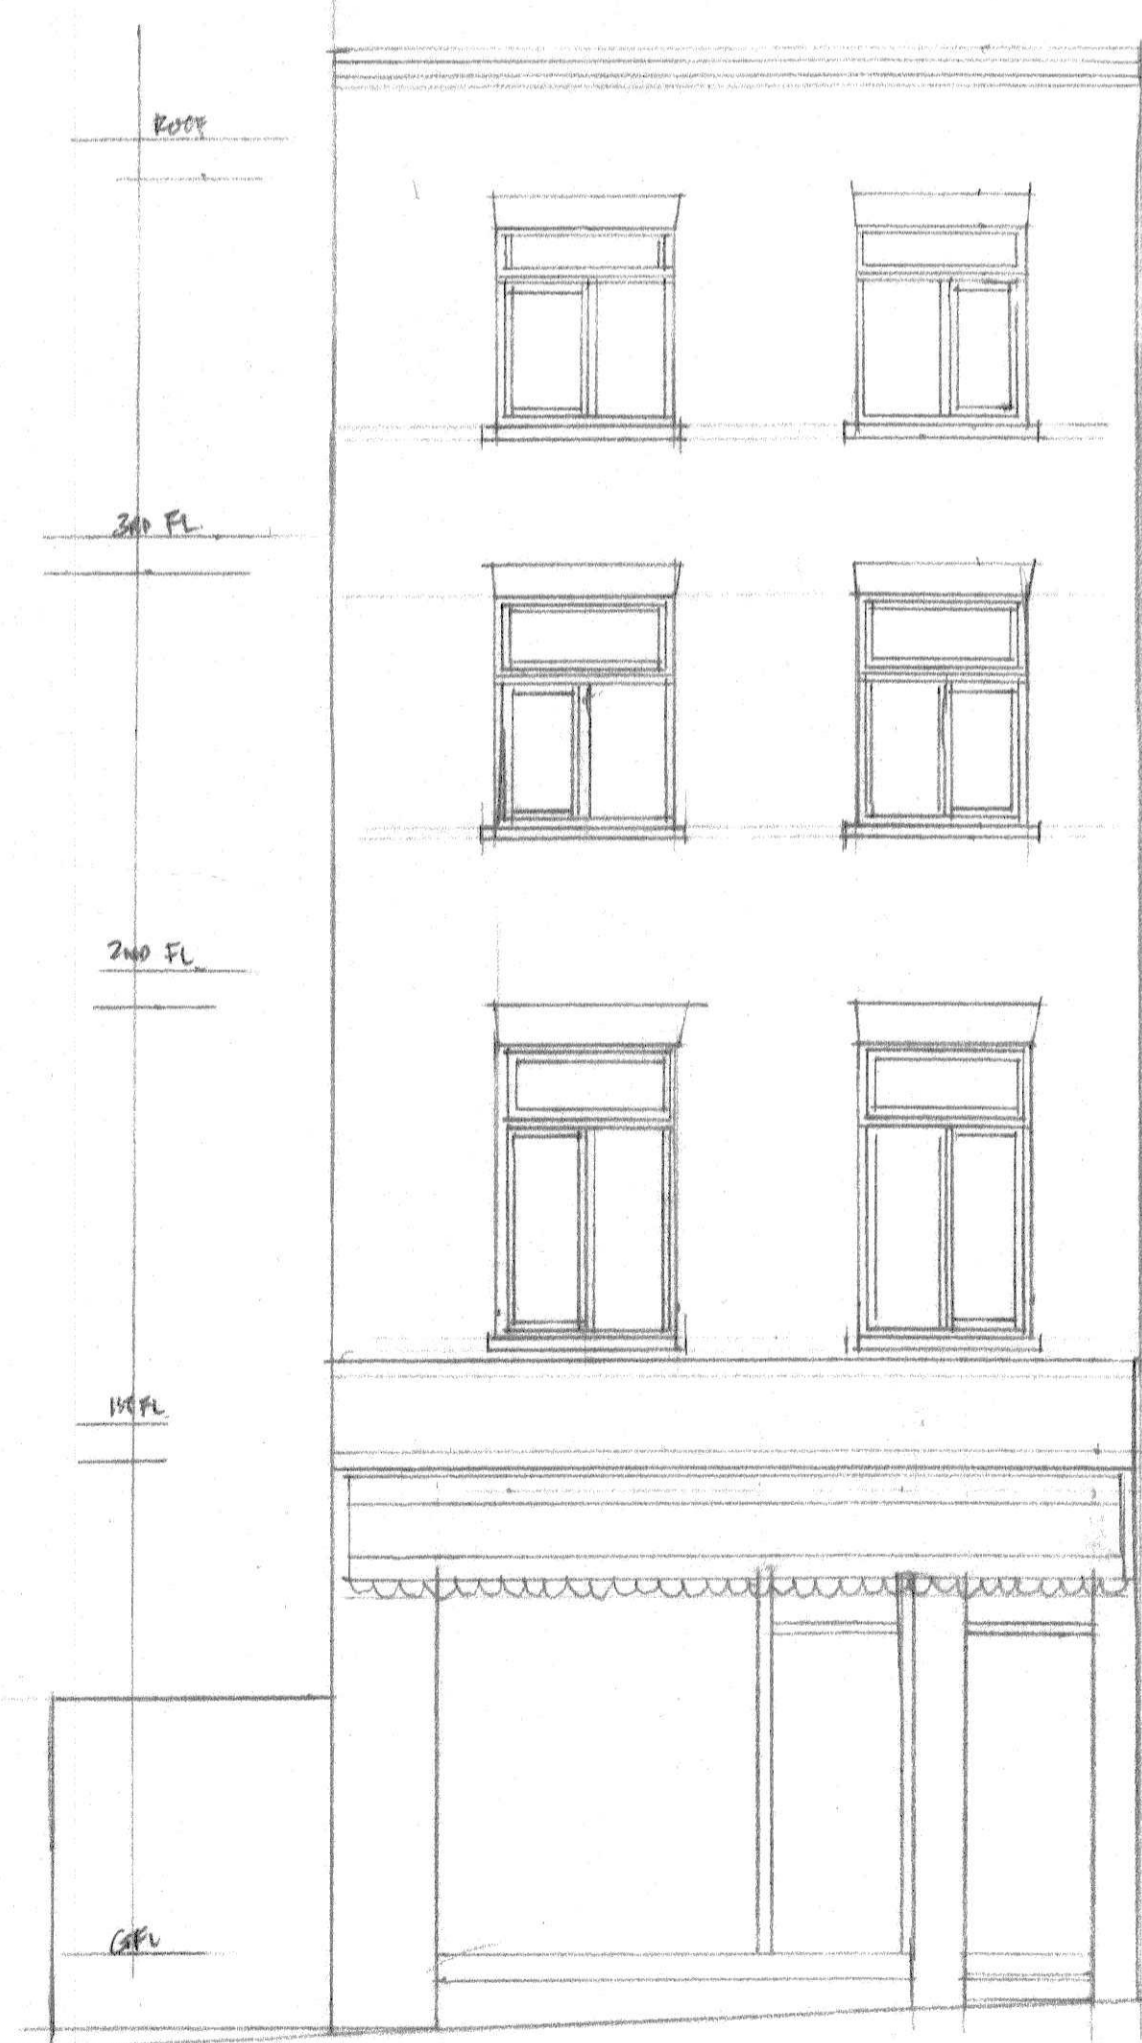

FRONT ELEVATION.

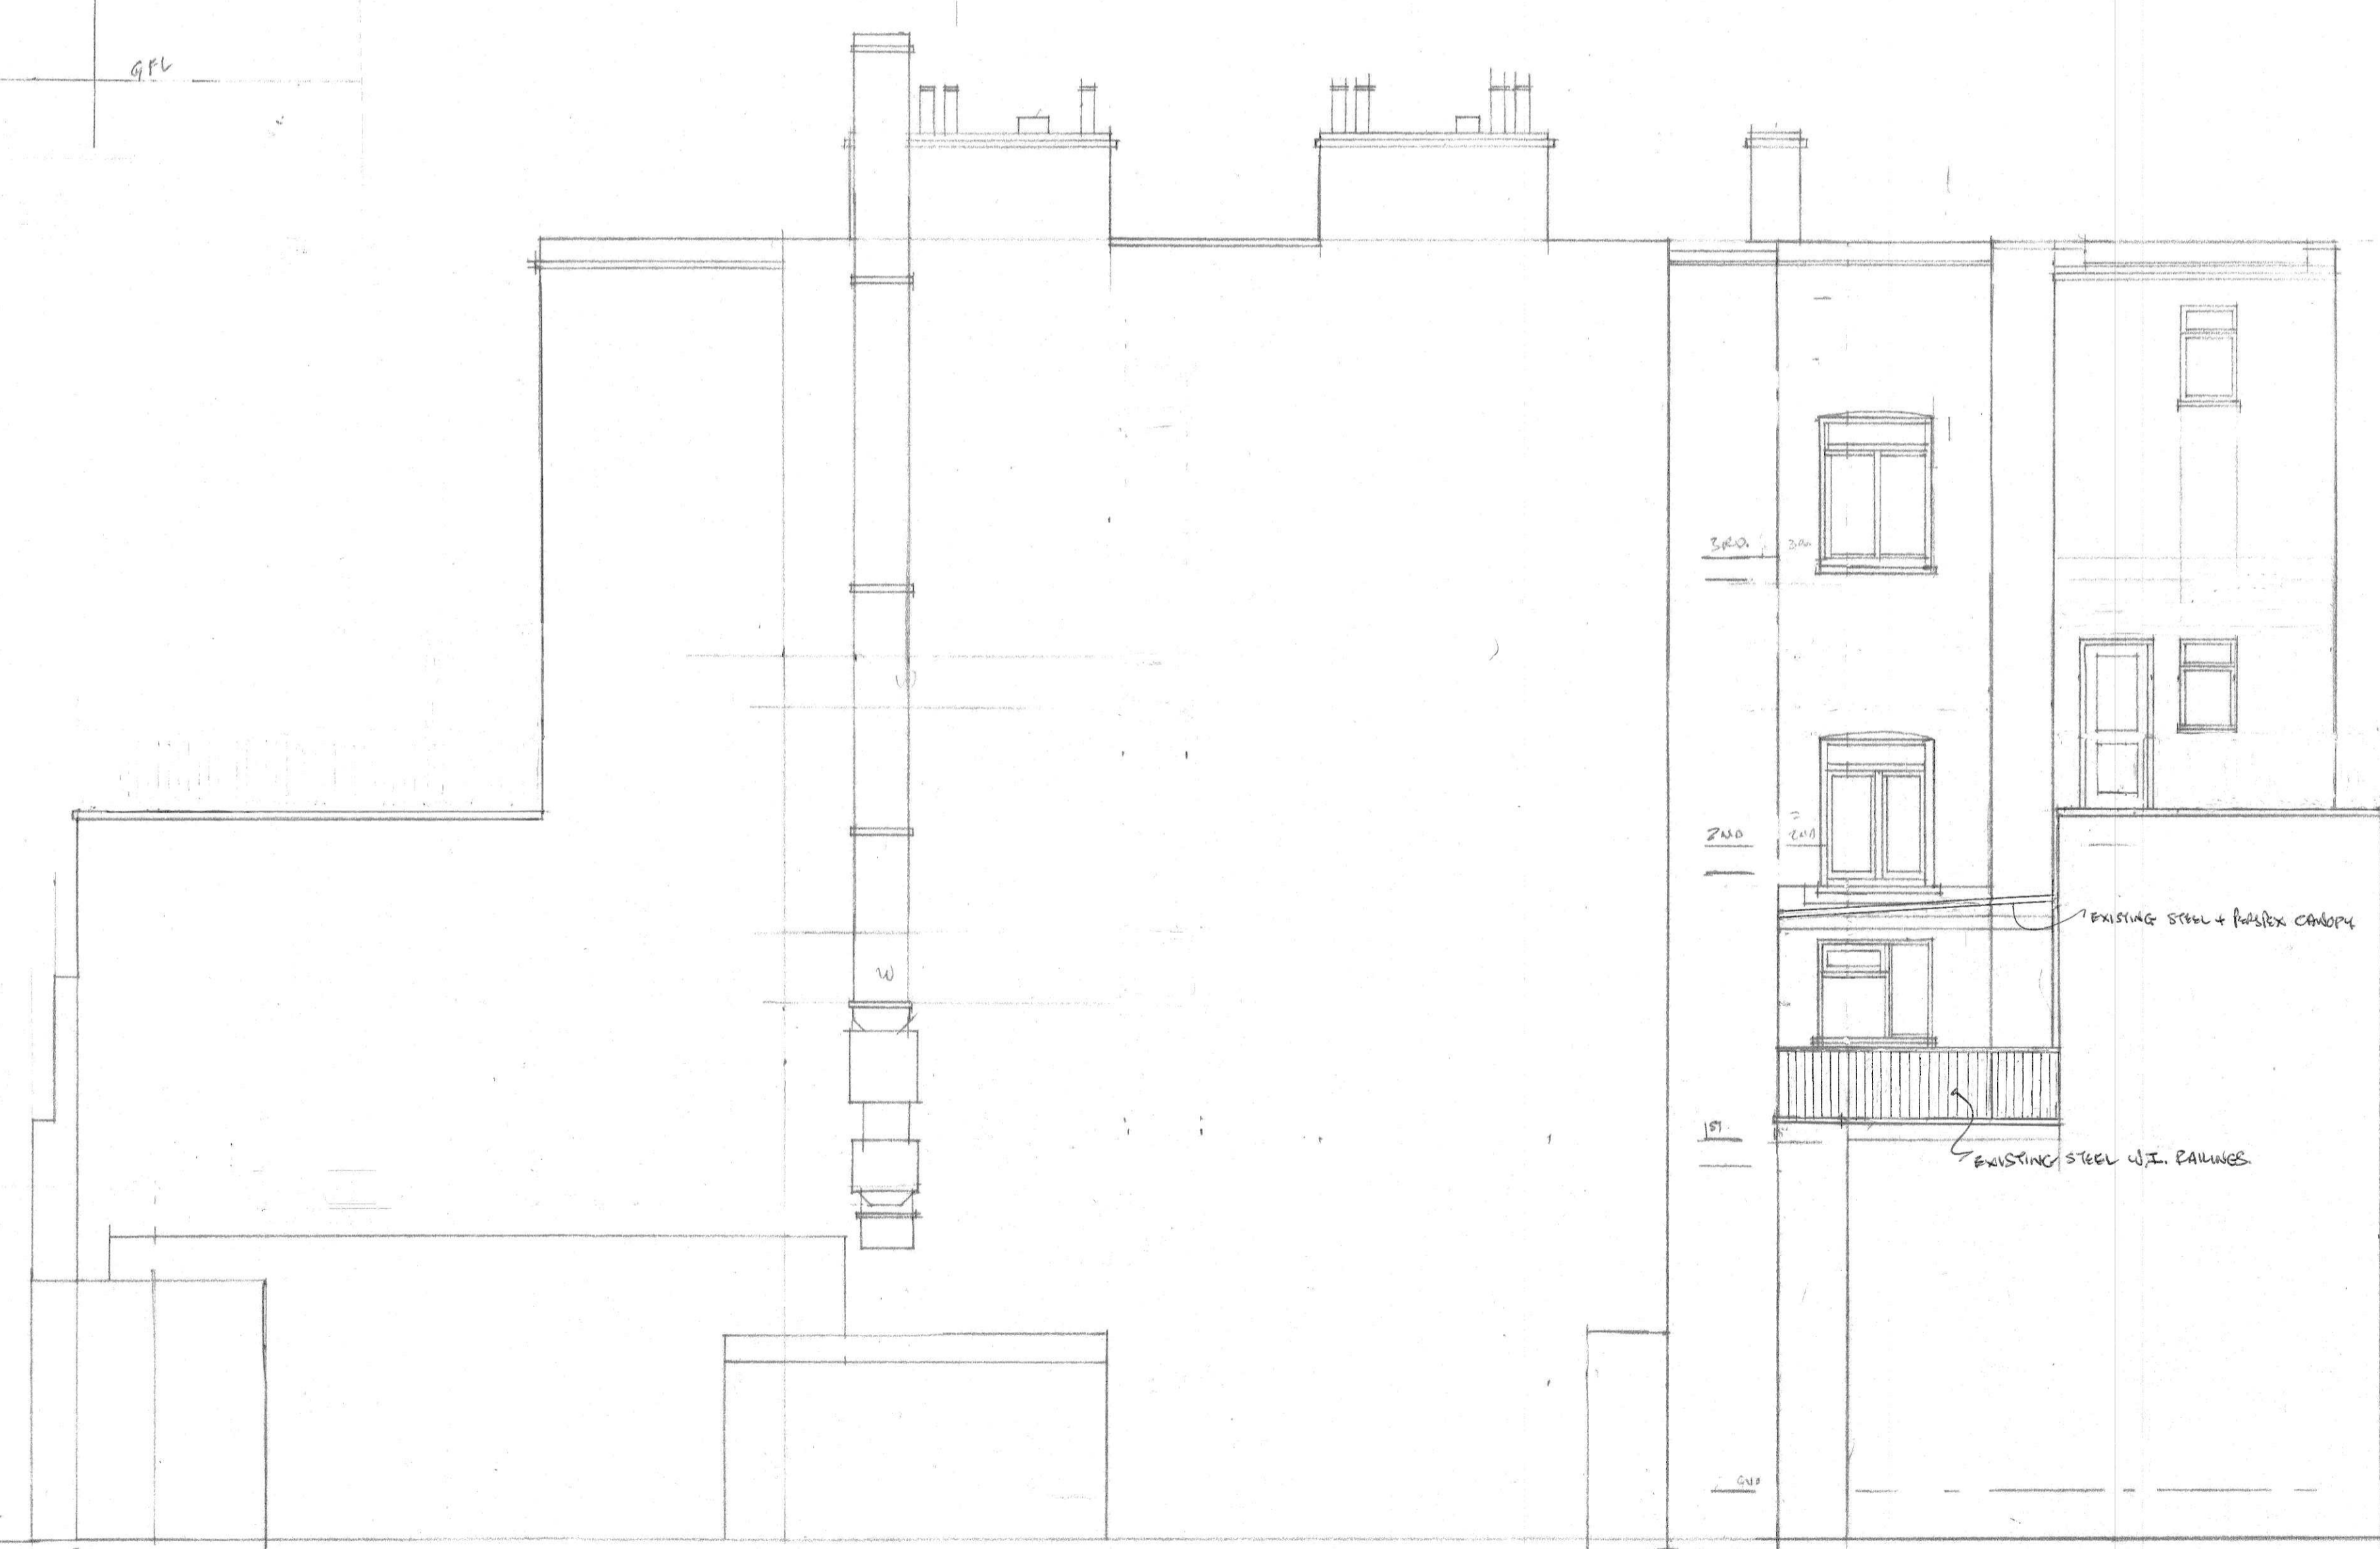


SIDE ELEVATION



REAR ELEVATION

THIRD
SECOND
FIRST
GFL

REV 'A' WINDOWS ON FRONT ELEVATION REMOVED
10.7.13
PRE-EXISTING ELEVATIONS.

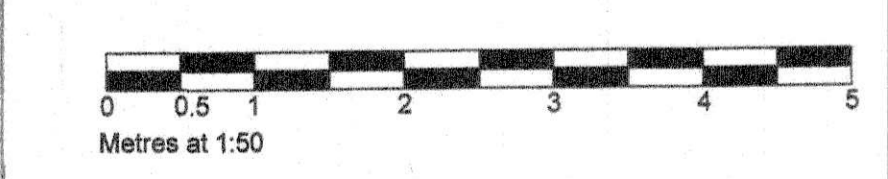

DRG N° 2585 / PRE/EX/05A
ELEVATIONS
RE - 11 YORK WAY
CAMDEN, LONDON
SCALE 1:50 ANGUS BROWN ARCHITECTS