



FIRST FLOOR PART ELEVATION.



SITE LOCATION PLAN 1:1250

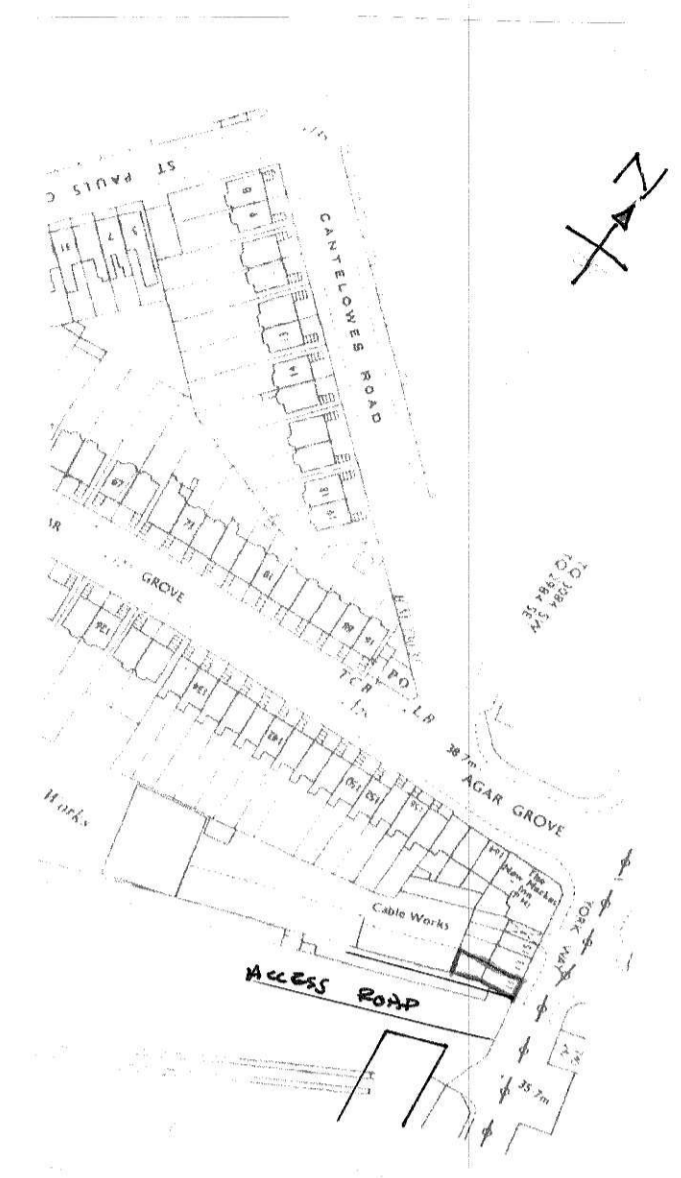


FRONT ELEVATION.

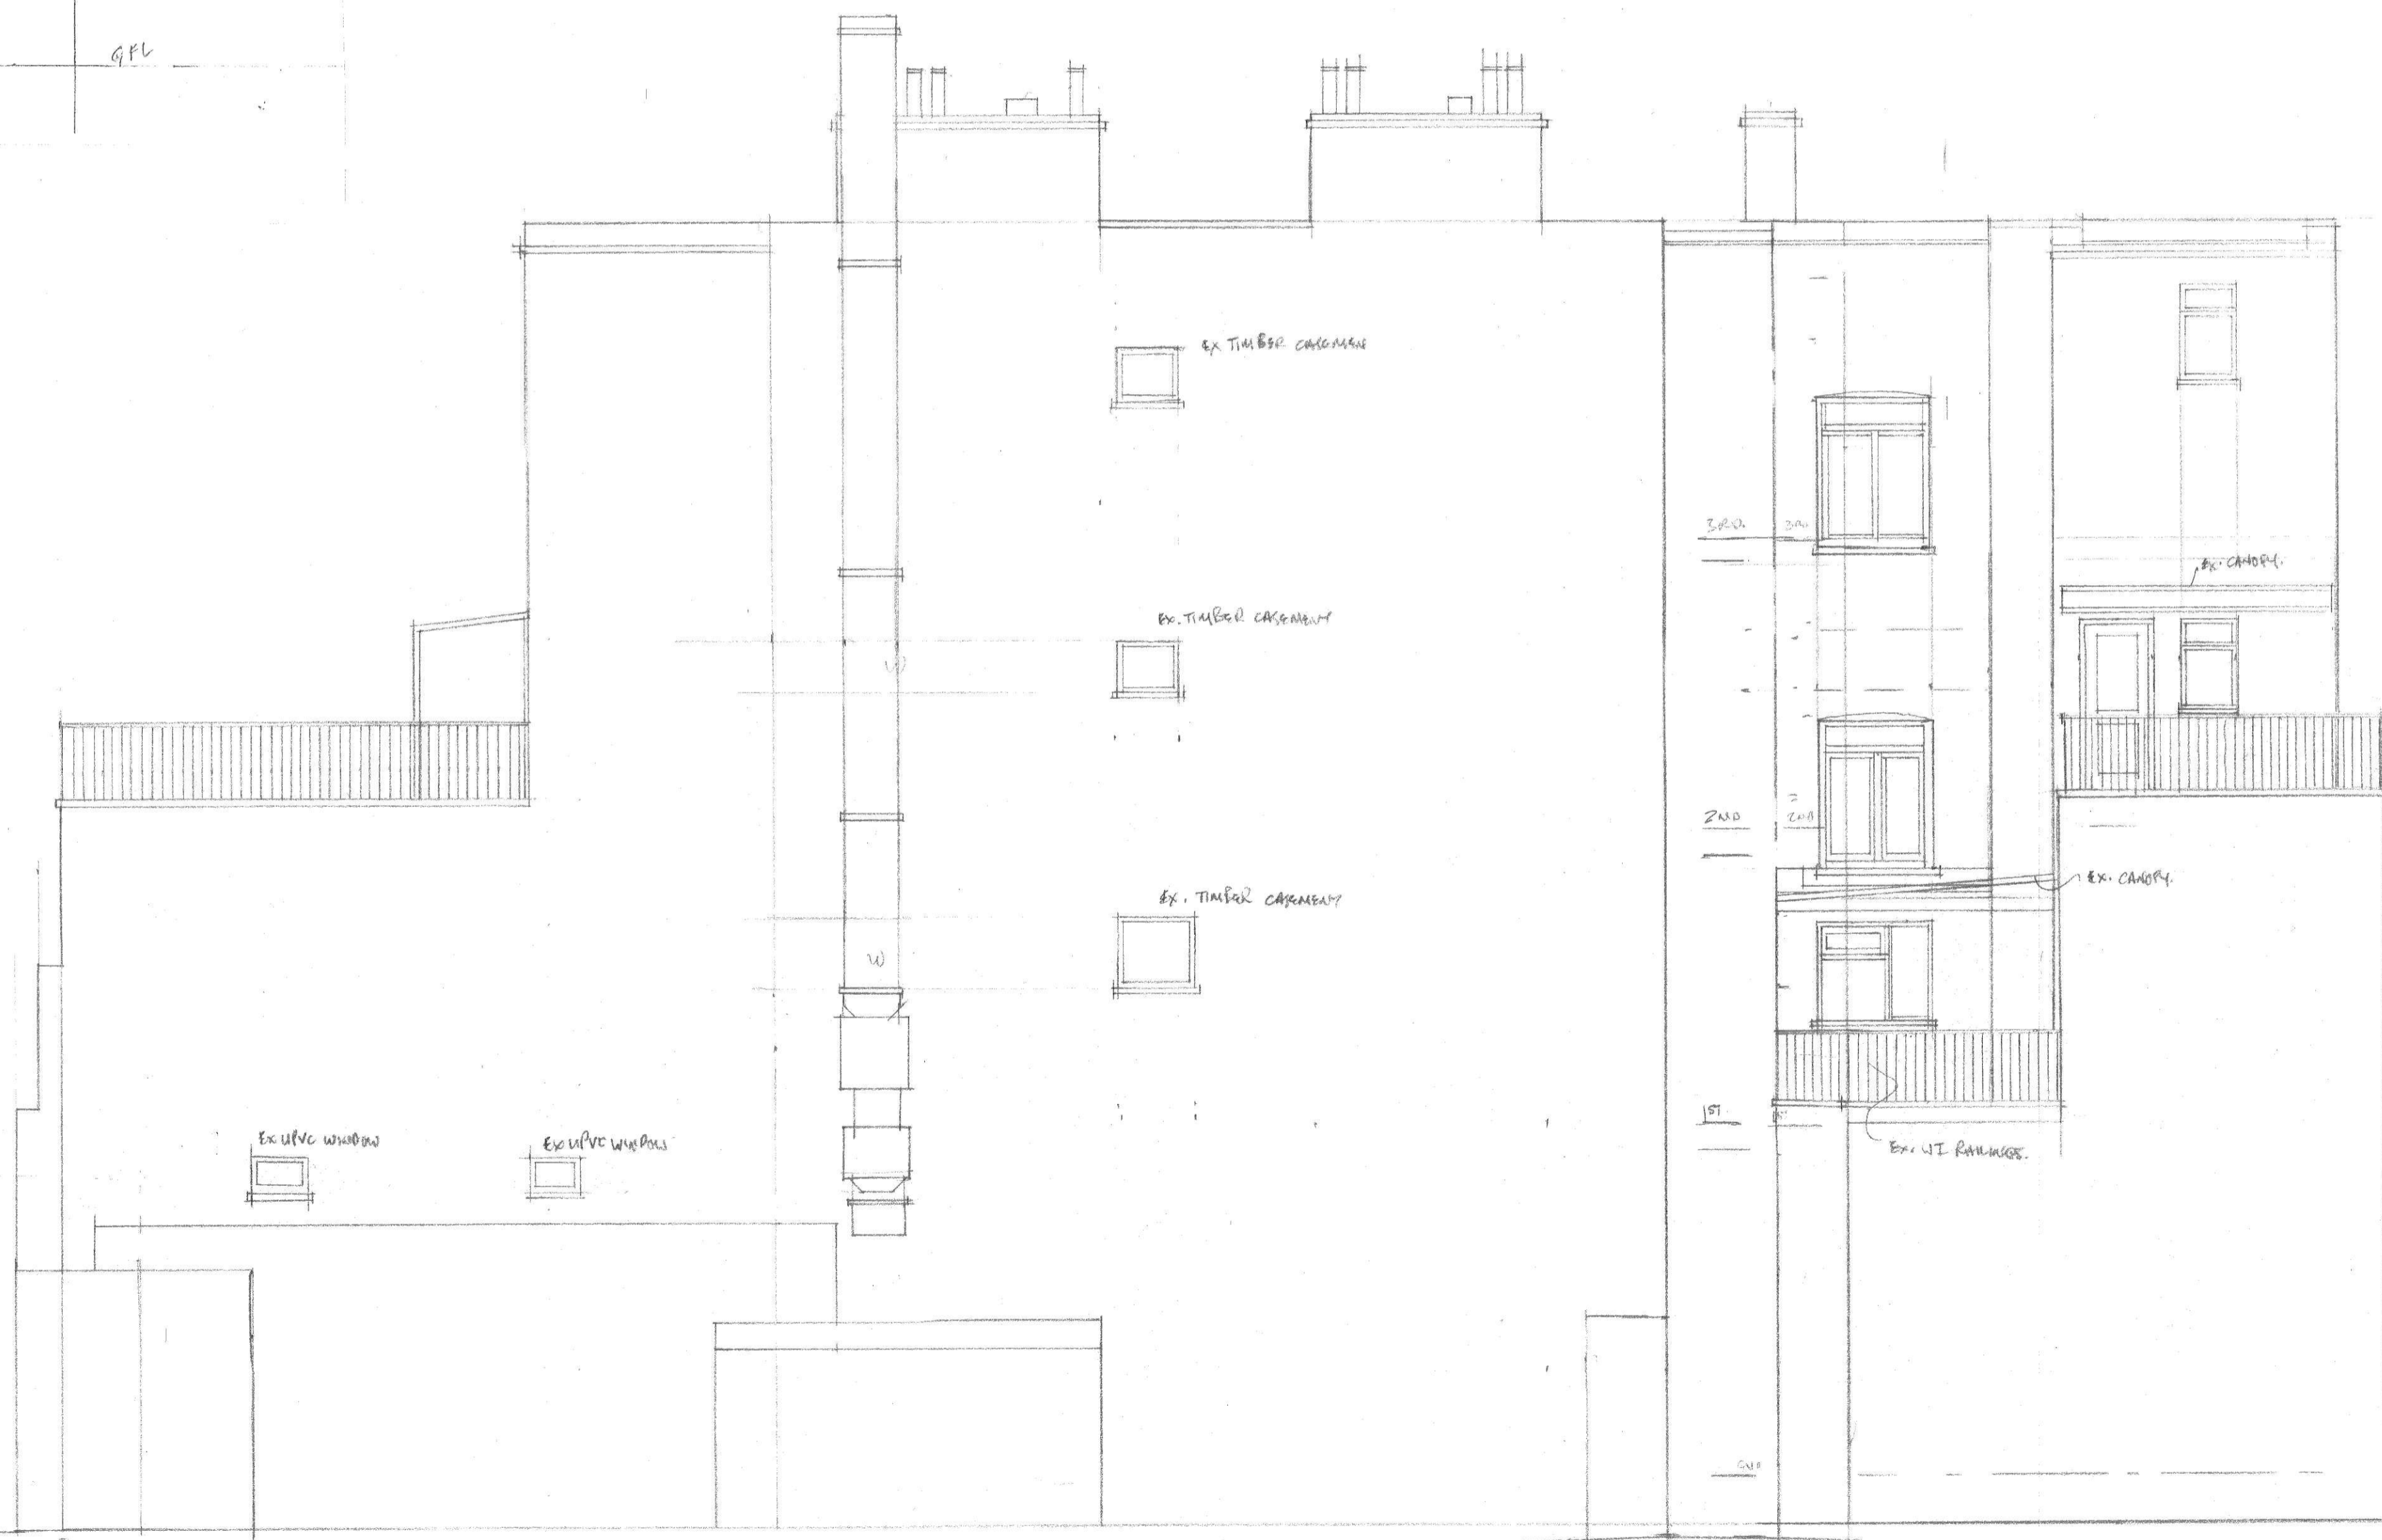

SIDE ELEVATION



REAR ELEVATION

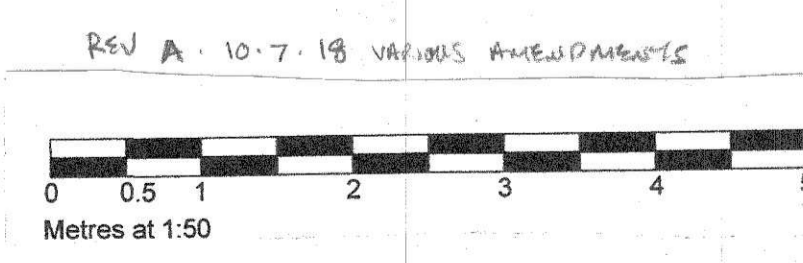

DRGN° 2535/EX/01A
 ELEVATIONS AS EXISTING
 RE - 11 YORK WAY
 CAMDEN, LONDON
 SCALE 1:50 ANGUS BROWN ARCHITECTS